

DEPARTMENT OF PUBLIC WORKS  
 CITY ENGINEER'S OFFICE - DIVISION OF PUBLIC WORKS  
 STREET PAVING PLAN

**WEXFORD**  
 N. P. L. OF MINNESOTA AVE.  
 S. P. L. OF NEVADA AVE.

305-20  
 2810  
 26' & 30'

16 45  
 8' 6" 8"

Robt. D. Miller  
 FORCED PAVING C.C. RESOLUTION 7-29-47.  
 B-20-46

DESIGNED BY: L.G.V.T.  
 DRAWN BY: L.G.VANTUYL  
 CHECKED BY: L.G.V.T.  
 APPROVED BY: *J.S. Barton*  
*W. J. ...*  
 ASSIST.:



ORDER NO.	1575	REVISED	48
DATE	8-18-45	BY	L.G.V.T.
DESCRIPTION	PAVING 12-5-47 P.M.		
LENGTH	1254.21	COST	627.11
TOTAL	1254.21	TOTAL	627.11

LOT NO.	729	729	1888
AREA	8.68	8.68	1888
PERMITS	1	1	157
ADJUST	3	157	

NOTE:  
 SEE SPECIFICATIONS FOR PAVING  
 AND ALL OTHER REQUIREMENTS  
 CONCERNING THE CONSTRUCTION OF  
 THIS PAVING WITH UTILITY FOR ADJUSTS OF  
 EXISTING STRUCTURES WHETHER OR NOT THEY  
 CLASSIFIED AS "OLD"

PAVING COMPLETED C.C. 8-31-48

NO.	1	2	3	4
DATE	12-5-47	12-5-47	12-5-47	12-5-47
BY	L.G.V.T.	L.G.V.T.	L.G.V.T.	L.G.V.T.

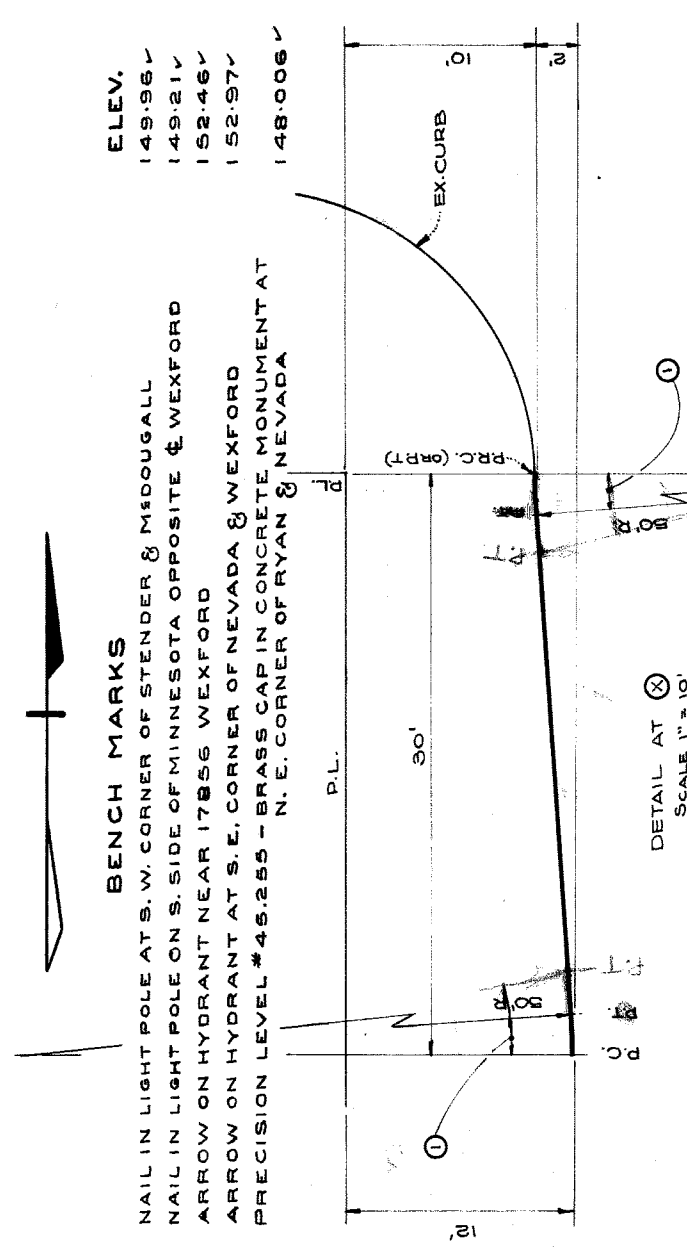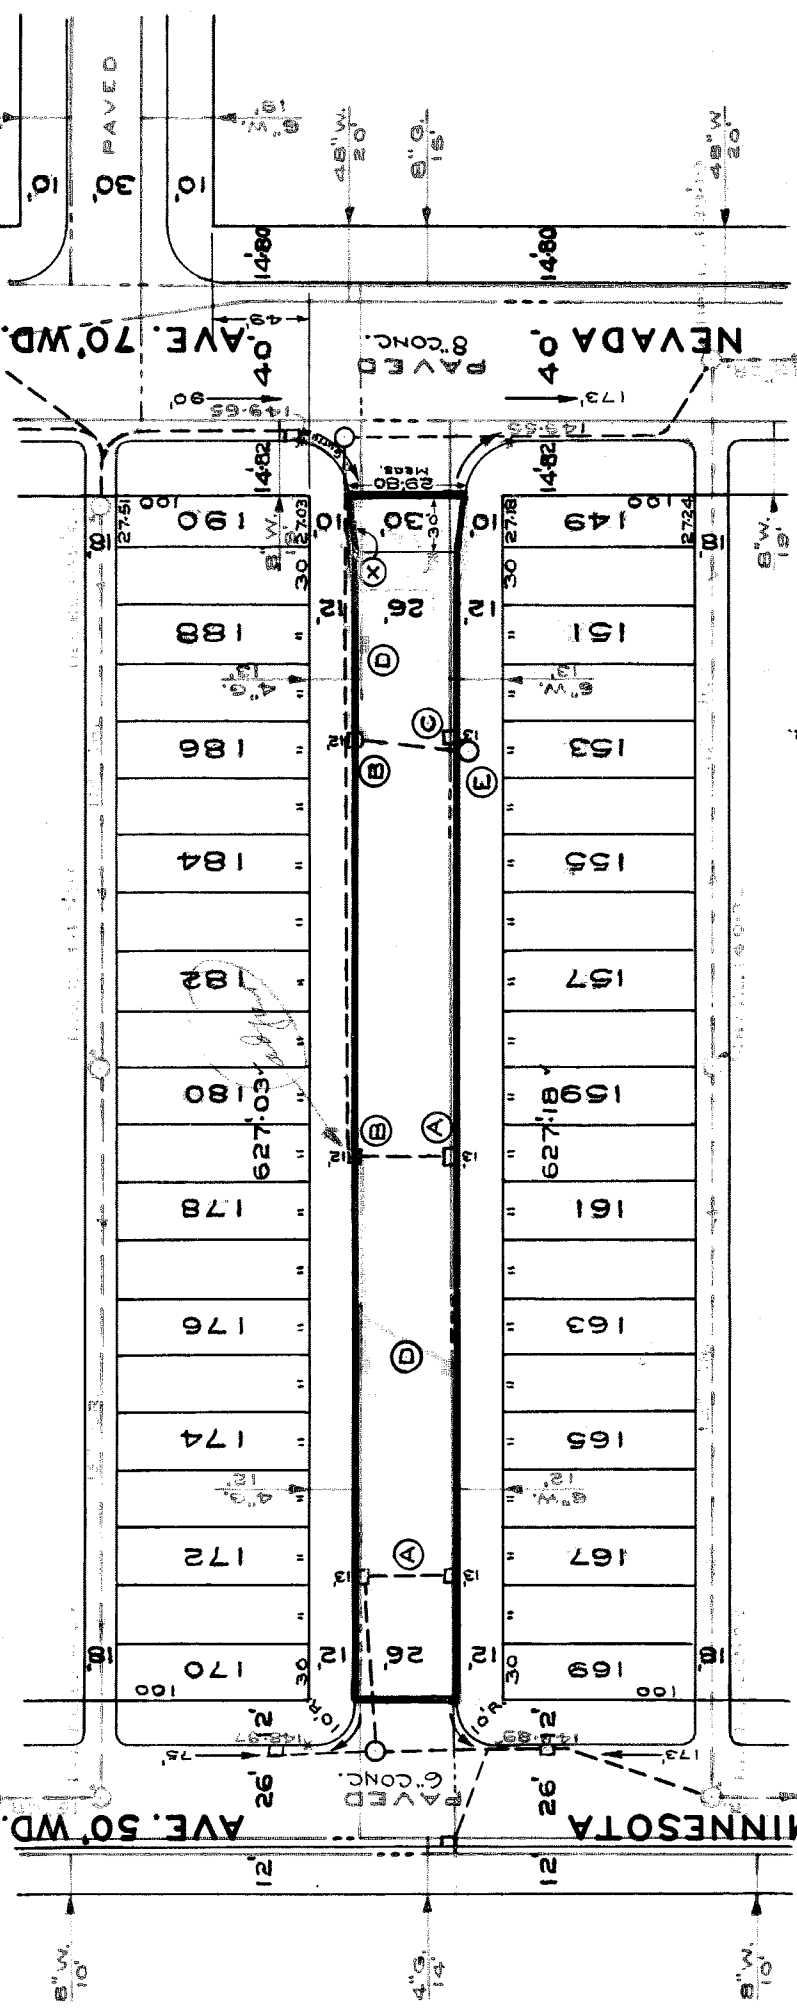

**NOTE-**

- AT (A) ABANDON 3 EXISTING L-TYPE BASINS. REMOVE BASIN & PLUG OUTLET, OR FILL BASIN WITH CLASS 'C' CEMENT.
- AT (B) ABANDON 2 S.M.H. BASINS. SEE STANDARD DRAWING # C-290 FOR TYPICAL CONNECTIONS.
- AT (C) ADJUST TOP OF EXISTING L-TYPE BASIN. CONTRACTOR SHALL FURNISH AND INSTALL STD. FLAT TYPE CATCH BASIN FRAME & GRATE.
- AT (D) CONTRACTOR SHALL HAUL ALL OLD CASTINGS TO D.P.W. YARD AT STATE FAIR & JOHN R. CONSTRUCT 3 MODIFIED 18"x12" Y-BASINS COMPLETE USING ONE FOOT LENGTH OF 18" STRAIGHT PIPE OVER THE Y TO CLEAR EXISTING 4" GAS MAINS & WATER PIPE AS SHOWN AND CONNECT TO EXISTING DRAINS AS SHOWN. CONTRACTOR SHALL FURNISH & INSTALL 70" TALL 70" FLAT TYPE CATCH BASIN FRAME & GRATE.
- AT (E) ADJUST TOP OF EXISTING MANHOLE.

BACKFILL ALL SEWER-PIPE TRENCH UNDER NEW PAVEMENT WITH APPROVED SAND & GRAVEL MATERIAL.

411410

