

GROUP NO. **69-1** CONTRACT NO. P.W. **7185W**  
**STREET PAVING PLAN**  
**CITY OF DETROIT**  
 DEPARTMENT OF PUBLIC WORKS-CITY ENGINEERS OFFICE

NAME OF **WHEELER**  
 STREET **FROM 338.33' W OF WPL OF McDONALD**  
**TO 12 E OF WPL OF McDONALD**  
 TYPE OF PAVEMENT **9" UNIFORM CONCRETE REINFORCED WITH REINFORCED INTEGRAL CURB** 30 FT. W.

PET. NO. **4011** BY **JOSEPH GAWSON** DATE **5-2-36**  
 NOTE - P.W. SYMBOLS (A) ETC., SEE STANDARD DETAIL DRAWING C-4872  
 BENCH MARKS ELEV.  
 P.L.B.M. 6-254A NE COR. WARREN & AMERICAN 121.314  
 C.B.M. ARR. ON HYD. N. SIDE WHEELER STA 0+30 124.19  
 C.B.M. ARR. ON HYD. S.E. COR. McDONALD & WHEELER 123.65  
 P.L.B.M. 6-254 NE COR. WARREN & CENTRAL 121.051

HORIZONTAL CONTROL  
 CUT CROSS IN SIDEWALK 5' OFF NR. OF WHEELER  
 AT McDONALD AND THE DEADEND.

TREE REMOVAL SCHEDULE	
STA. NO.	SIZE
3	4"
2	8"

NOTE  
 AT (X) REMOVAL AND REPLACEMENT OF EXISTING PAVEMENT IS INCIDENTAL TO THE COST OF CATCH BASIN NEW.  
 REMOVAL OF EXISTING CONCRETE HEADER WILL BE PAID FOR AS PAYT REMOVAL.

- STRIP AND ADJUST ASPHALT SURFACE
- STREET PAVEMENT REMOVAL

**NOTE TO ASSESSOR**  
 ASSESSOR SHOULD REDISTRIBUTE ASSESSED COST ACCORDING TO BENEFITS DERIVED FOR A 30' RESIDENTIAL STREET.

- LEGEND**
- (A) ADJUST EXISTING CATCH BASINS
  - (C) CONSTRUCT STANDARD CATCH BASINS
  - (E) ABANDON EXISTING CATCH BASINS
  - (M) CONSTRUCT STANDARD 4" CONCRETE SIDEWALK



INDEX NO.	55
TOPOG. NO.	5
INTERESTED	✓
MADE BY	MMHAWK
PLAN	MMHAWK
PROFILE	MMHAWK
GRADE	MMHAWK
SEWER APPROVED	MMHAWK
ESTIMATE	MMHAWK
FINAL CHECKED	MMHAWK
APPROVED	J. E. LEBLANC
ENGINEER OF STREETS	RR Hicks
ASSISTANT CITY ENGINEER	J. E. LEBLANC
CITY ENGINEER	J. E. LEBLANC

ASSIGNMENT NO.	325 DN 24
BOOK	LL 5 B 3
LEVEL	2-6-68
DATE	
LOT 21	676.66
LENGTH	338.33
CITY 34	24.00
LENGTH	12.00
TOTAL	700.66
LENGTH	350.33
DATE OF DRAWING	JUNE 24 1968
DRAINAGE COMPLETED	11-26-51

QUANTITIES	ESTIMATED
STEP AND ADJUST	13
PAVING 10" UNIF.	564
SEWER GRADING	570.5
OLD PATCHING	570.5
TEST CORES	1
CONCRETE DRIVE	241
CONCRETE DRIVE	100
CONCRETE DRIVE	100
TREE REMOVAL	6
TREE REMOVAL	276
TREE REMOVAL	100

QUANTITIES	ESTIMATED
WOOD FENCE	2
PAVEMENT REMOVAL	44
PAVEMENT REMOVAL	14
PAVEMENT REMOVAL	9
PAVEMENT REMOVAL	1
PAVEMENT REMOVAL	1
PAVEMENT REMOVAL	2
PAVEMENT REMOVAL	2
PAVEMENT REMOVAL	35
PAVEMENT REMOVAL	53

CONTRACTOR	CONTRACTOR
CONTRACTOR	CONTRACTOR
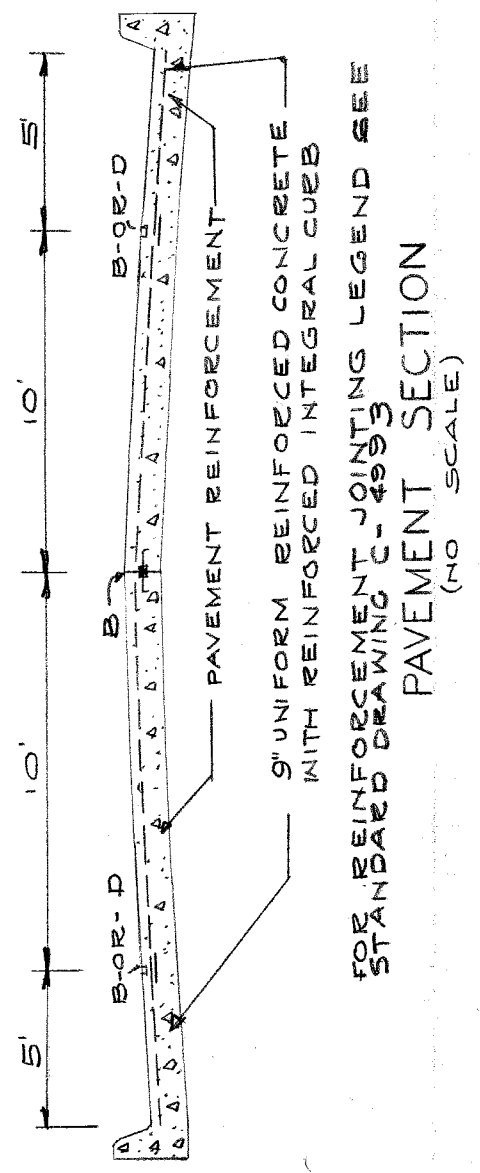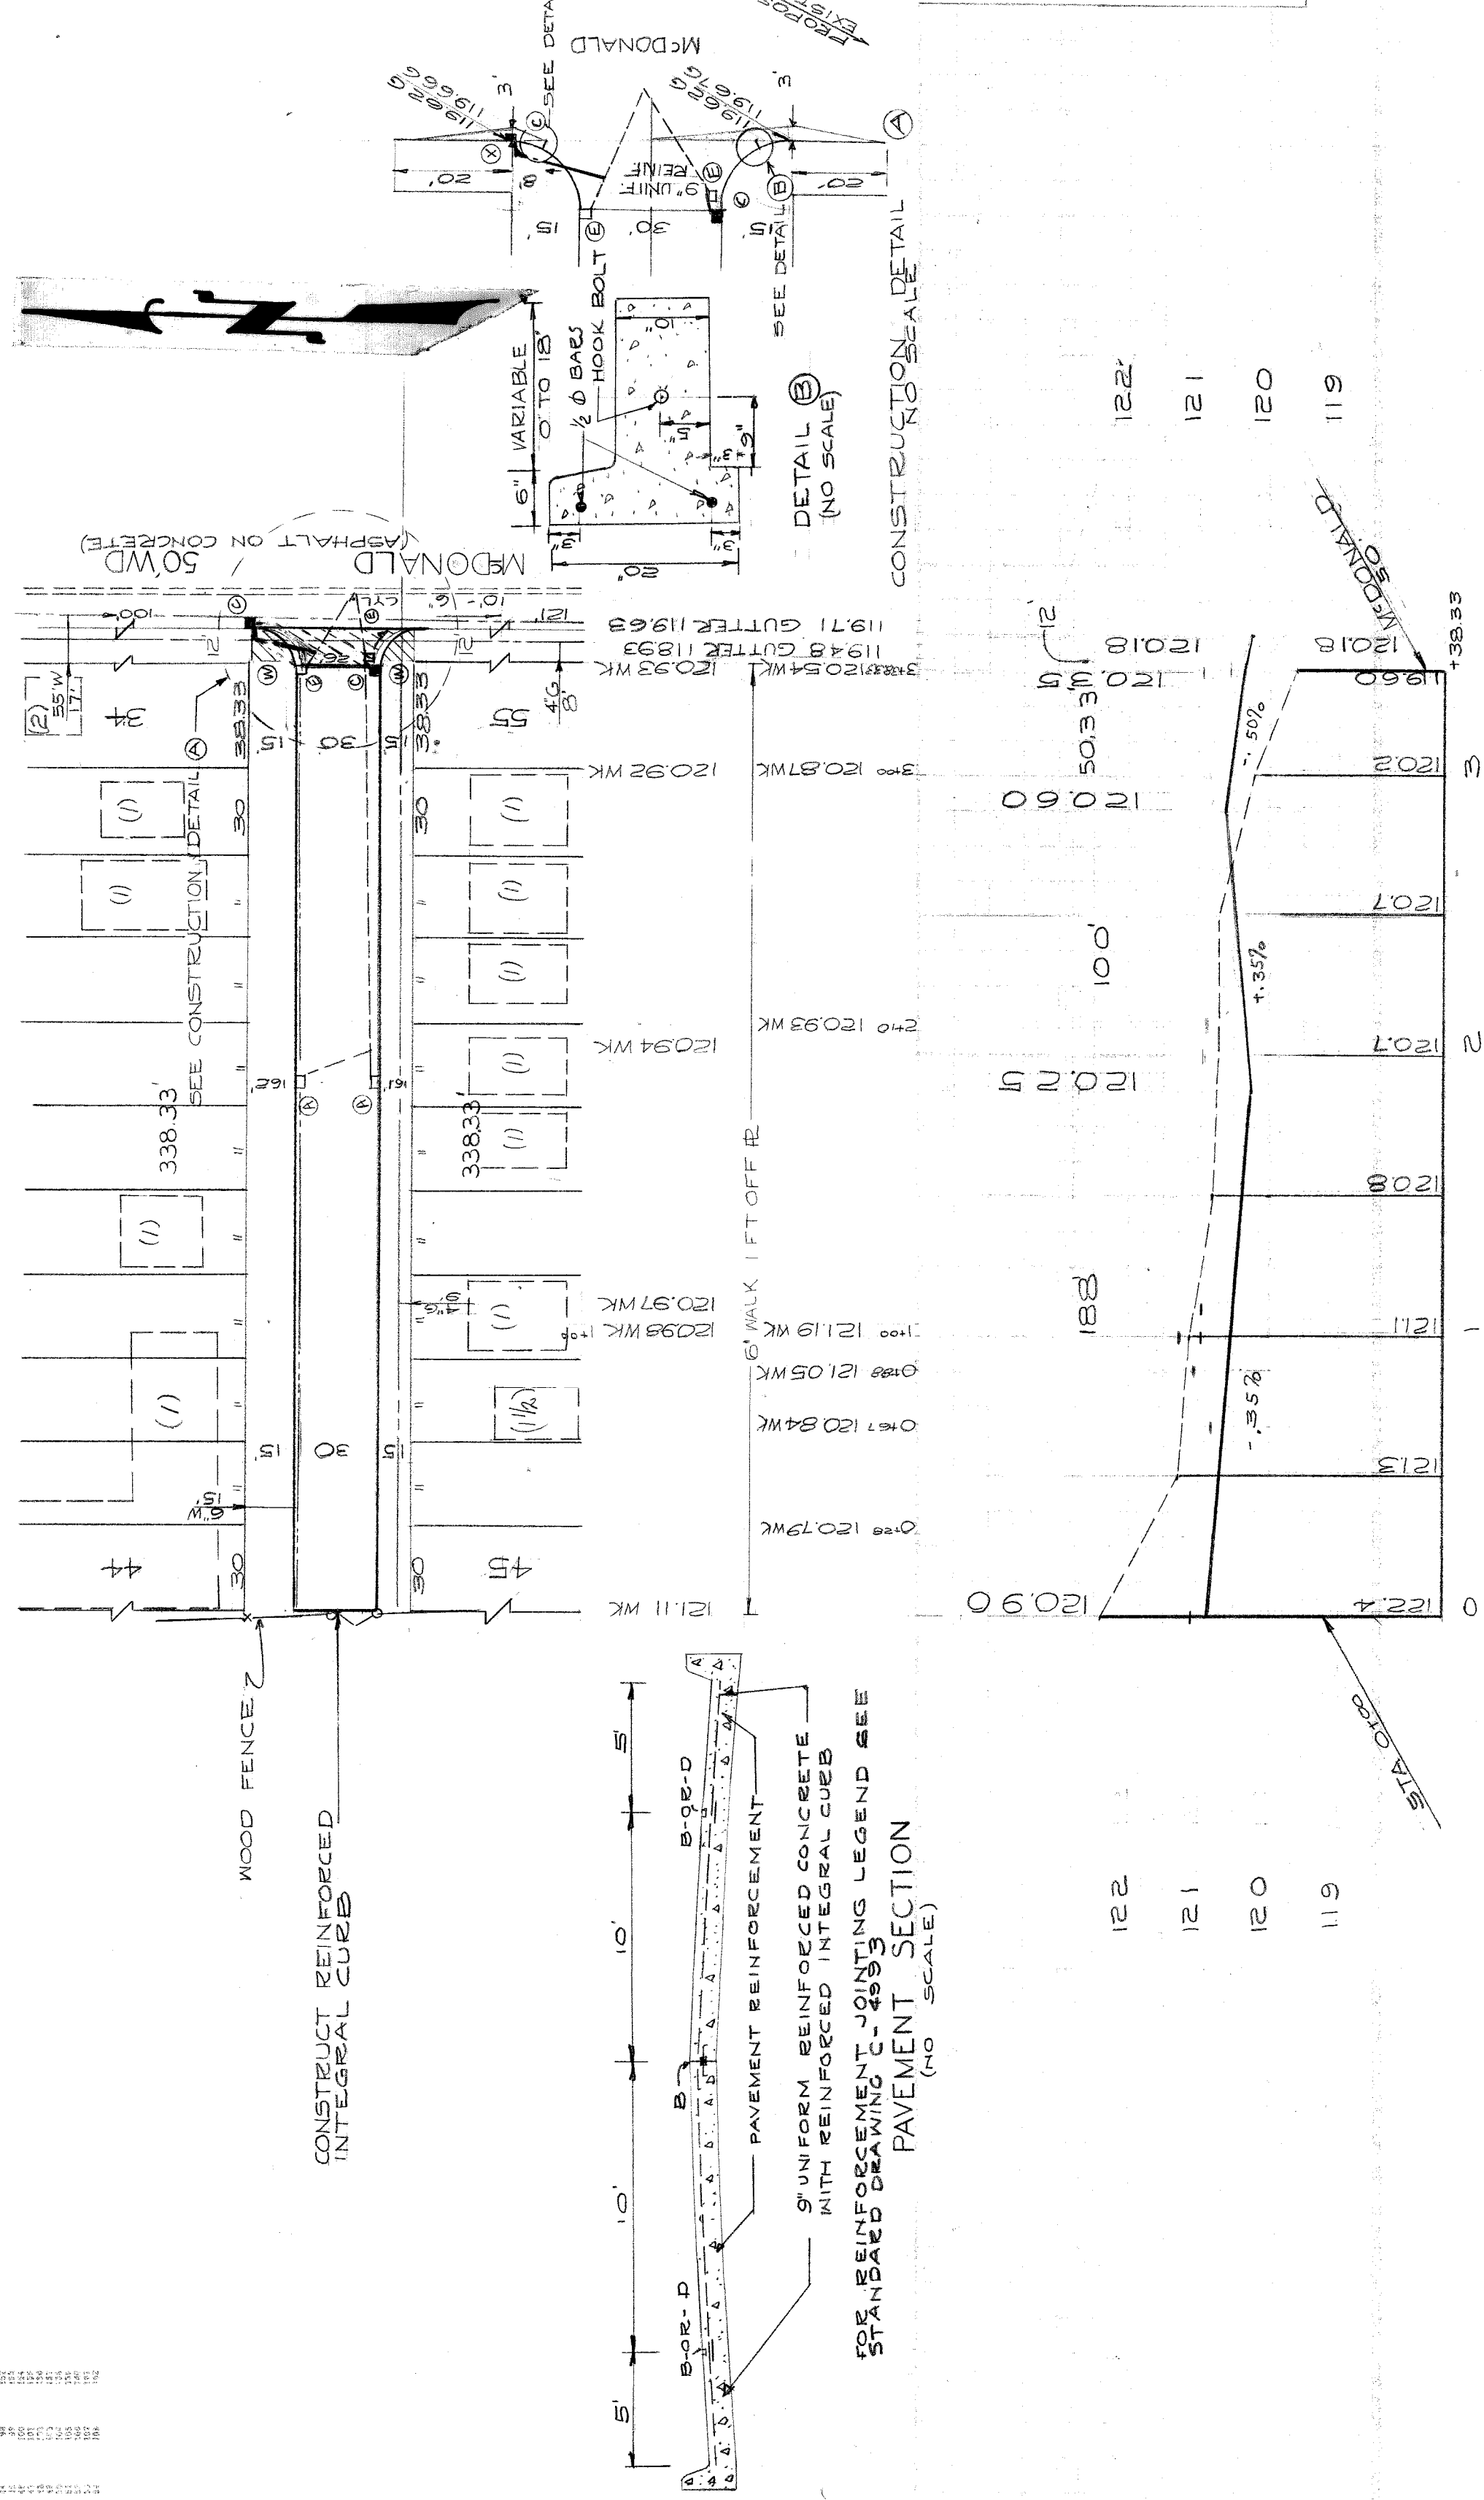

BEFORE STARTING CONSTRUCTION CONTRACTOR MUST CHECK WITH UTILITIES FOR LOCATIONS OF EXISTING STRUCTURES WHETHER OR NOT INDICATED ON PLANS.  
 SCALE 1" = 50'  
 SUPPLEMENTARY DETAILS CASES C-452 C-4378 THROUGH C-4754 C-4789  
 DATE REVISONS