

1244

**DEPARTMENT OF PUBLIC WORKS** DETROIT  
**CITY ENGINEER'S OFFICE** - DIVISION OF PAVING DESIGN  
**STREET PAVING PLAN**

**WHITCOMB GO**  
 NAME OF STREET  
 FROM **N.L. JOY RD.**  
 TO **S.L. of M. CHICAGO**

TYPE OF PAVEMENT **6" ONE CO. CONCRETE** WIDTH **30'**  
 SERIES **M-M**  
 5115 Lin. Ft. Curb

DESIGNED BY *V. Guilbault*  
 DRAWN BY *Edw. M. Pyle*  
 TRACED BY *V. Guilbault*  
 CHECKED BY *Edw. M. Pyle*  
 APPROVED *Edw. M. Pyle*  
 ENGINEER OF STREETS  
 CITY ENGINEER

INDEX TO NO. **70 82**  
 NO. OF SHEETS **2**  
 SHEET NO. **1**


DESIGNED BY *V. Guilbault*  
 DRAWN BY *Edw. M. Pyle*  
 TRACED BY *V. Guilbault*  
 CHECKED BY *Edw. M. Pyle*  
 APPROVED *Edw. M. Pyle*  
 ENGINEER OF STREETS  
 CITY ENGINEER

NO. SCALE 1"=100' BOOK 1048 PAGE 55  
 VER. SCALE 1"=4' DATE 1-2-40

PLAN	PROFILE	EM	COMPUTED	CHECKED
CHECKED	GRADE	1/8		
LOT 2L	48' 19"	LENGTH	2409.80	
CITY 2L	304	LENGTH	152	
TOTAL 2L	5123.79	LENGTH	2561.90	

CITY

COST ADVERTISING BLANKS  
 COST INSPECTION

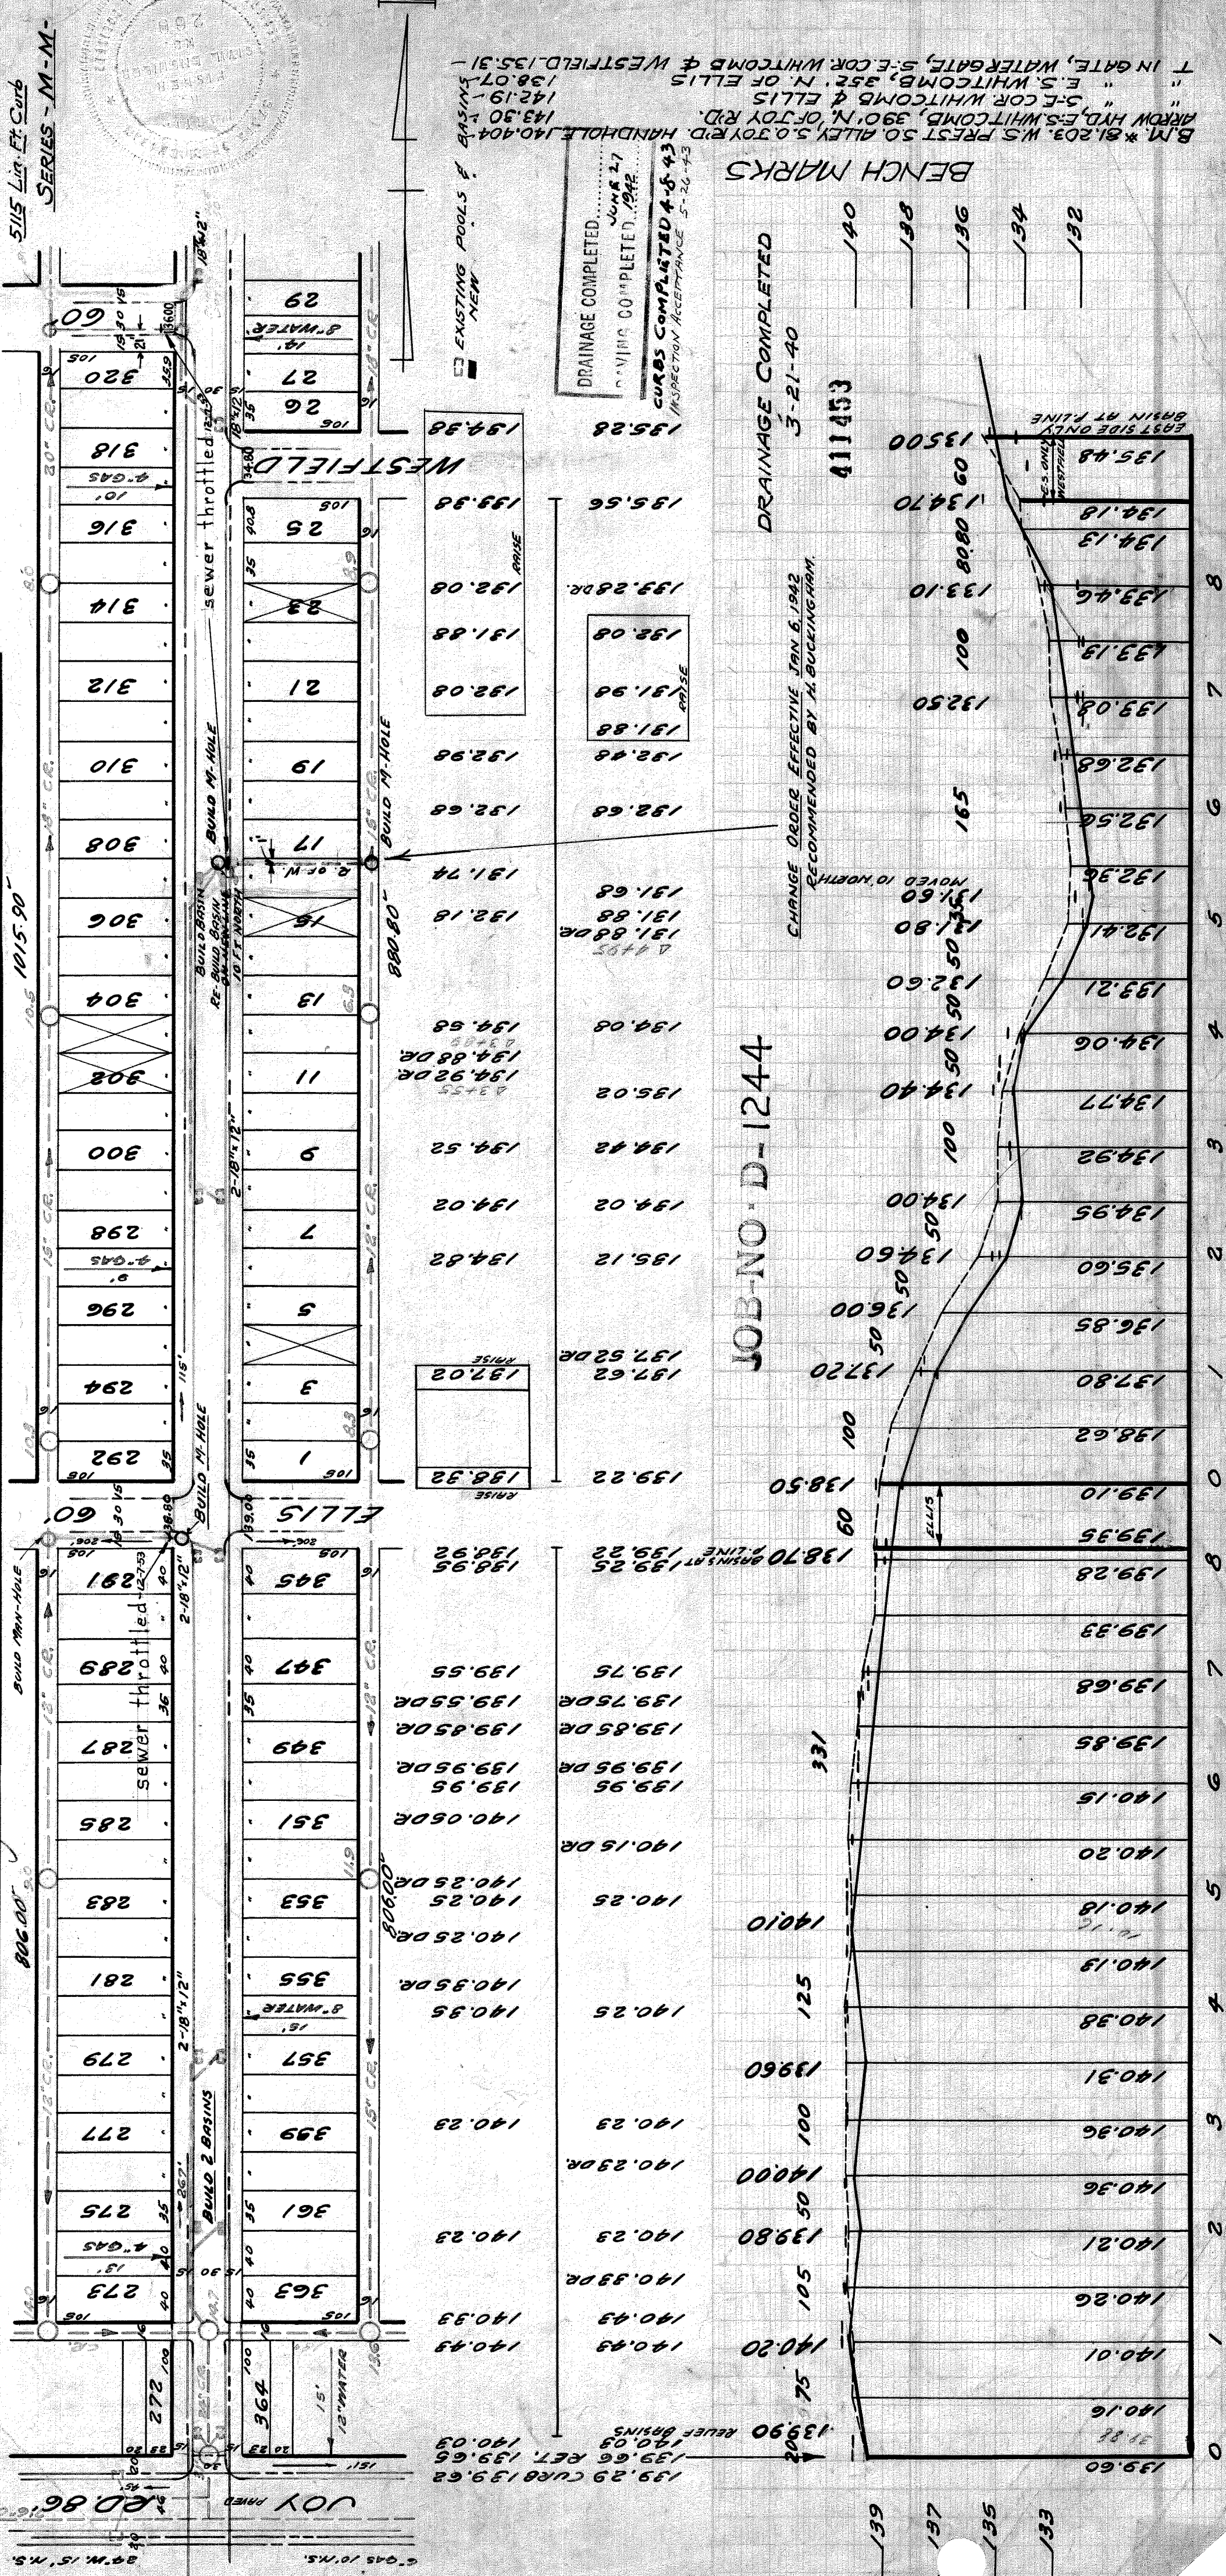

**JOB NO. C-2066**  
 BLUE PRINT ISSUED FOR:  
 GRADE ONLY  
 CATCH BASINS  
 PAVING-CLASS.  
 DEPT. OF WATER SUPPLY  
 GAS CO.

PROGRESS  
 START  
 FINISH

DATE

INDEXED 4-46

REVISIONS:

**DEPARTMENT OF PUBLIC WORKS** DETROIT  
**CITY ENGINEER'S OFFICE** - DIVISION OF PAVING DESIGN  
**STREET PAVING PLAN**

**WHITCOMB GO**  
 NAME OF STREET  
 FROM **N.L. JOY RD.**  
 TO **S.L. of M. CHICAGO**

TYPE OF PAVEMENT **6" ONE CO. CONCRETE** WIDTH **30'**  
 SERIES **M-M**  
 5115 Lin. Ft. Curb

DESIGNED BY *V. Guilbault*  
 DRAWN BY *Edw. M. Pyle*  
 TRACED BY *V. Guilbault*  
 CHECKED BY *Edw. M. Pyle*  
 APPROVED *Edw. M. Pyle*  
 ENGINEER OF STREETS  
 CITY ENGINEER

INDEX TO NO. **70 82**  
 NO. OF SHEETS **2**  
 SHEET NO. **1**


DESIGNED BY *V. Guilbault*  
 DRAWN BY *Edw. M. Pyle*  
 TRACED BY *V. Guilbault*  
 CHECKED BY *Edw. M. Pyle*  
 APPROVED *Edw. M. Pyle*  
 ENGINEER OF STREETS  
 CITY ENGINEER

NO. SCALE 1"=100' BOOK 1048 PAGE 55  
 VER. SCALE 1"=4' DATE 1-2-40

PLAN	PROFILE	EM	COMPUTED	CHECKED
CHECKED	GRADE	1/8		
LOT 2L	48' 19"	LENGTH	2409.80	
CITY 2L	304	LENGTH	152	
TOTAL 2L	5123.79	LENGTH	2561.90	

CITY

COST ADVERTISING BLANKS  
 COST INSPECTION

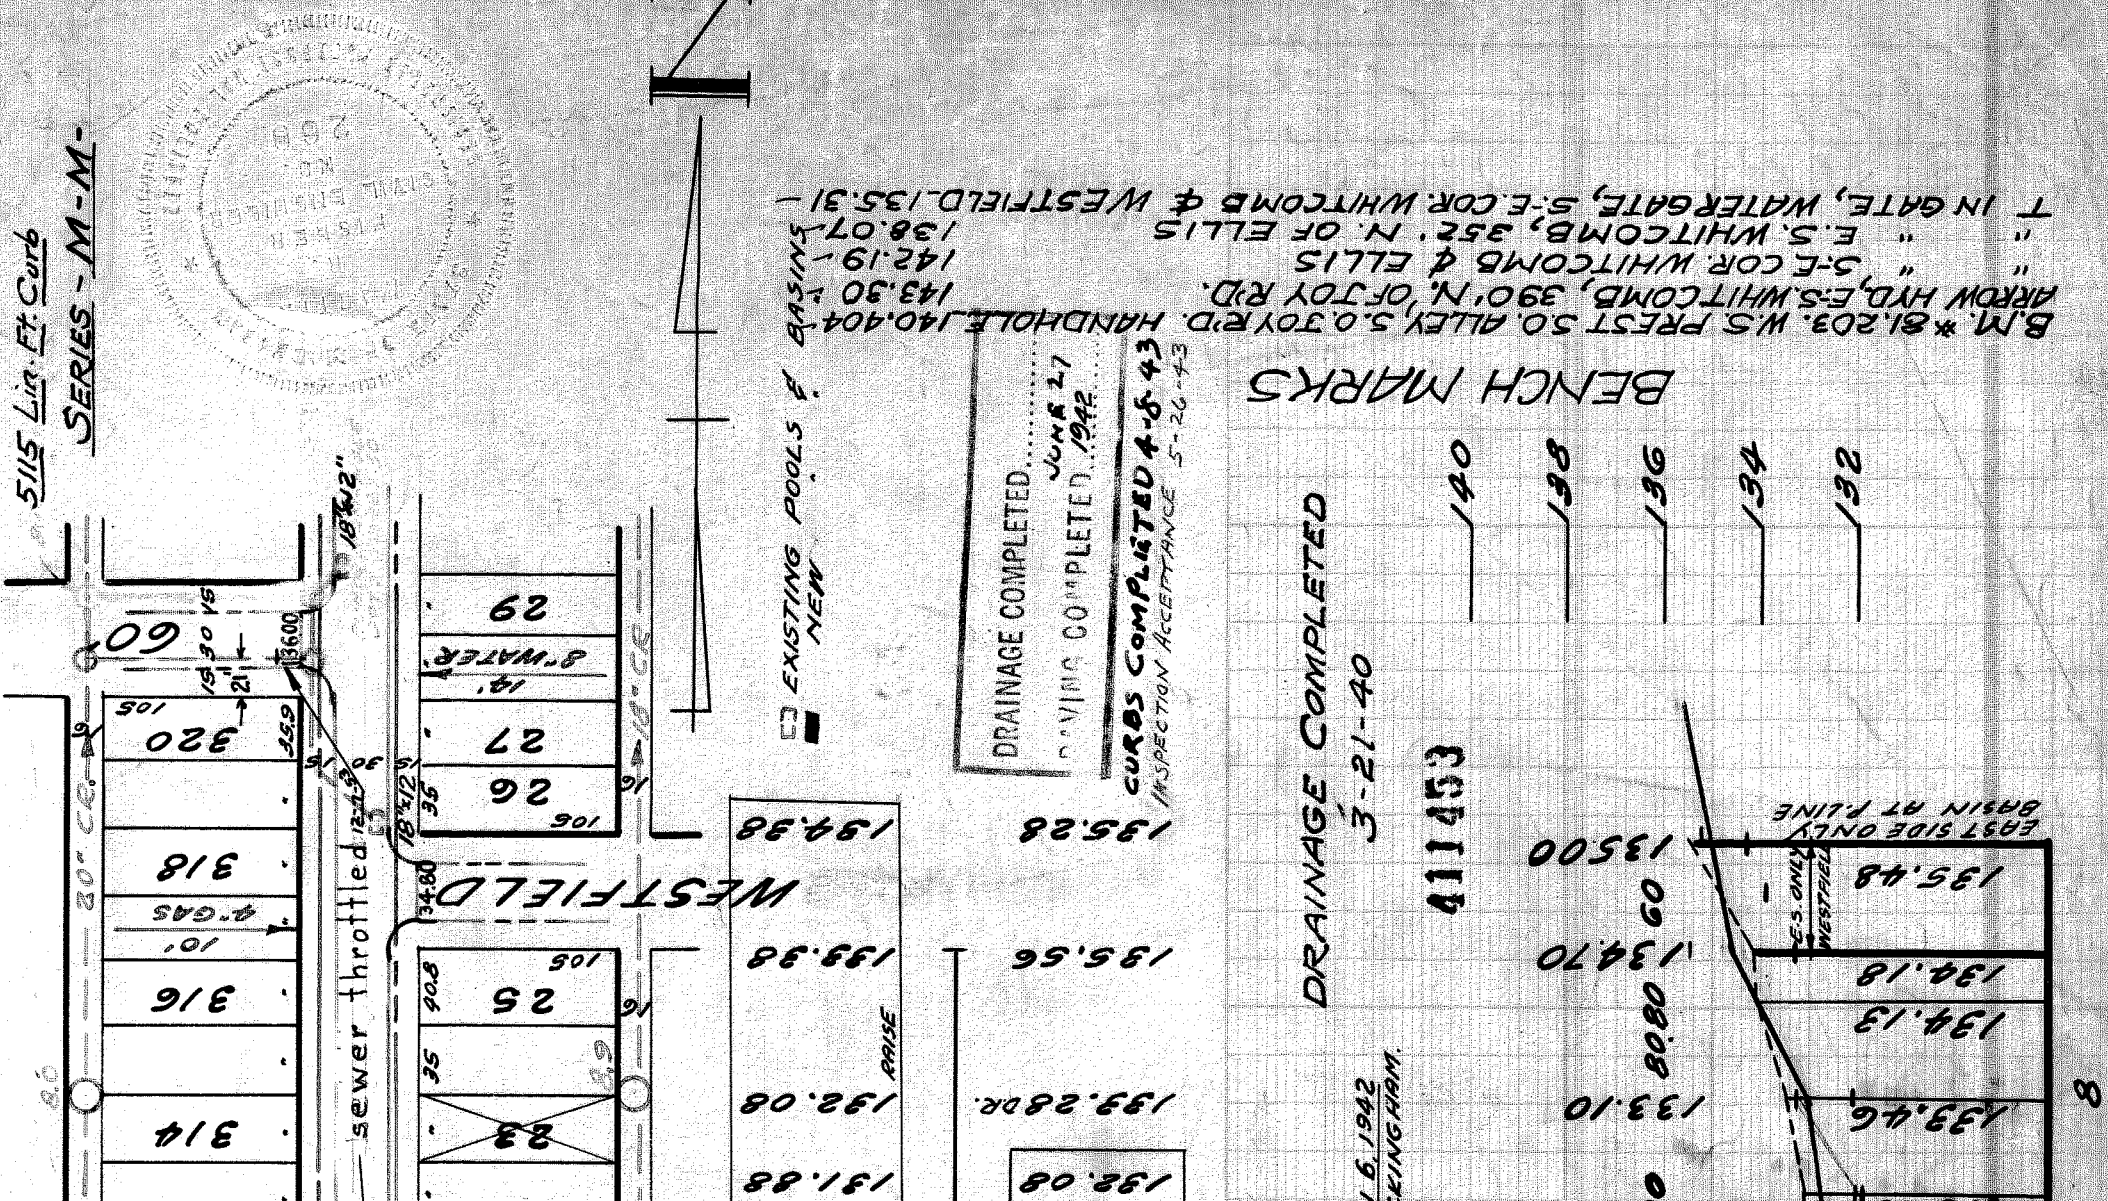

**JOB NO. C-2066**  
 BLUE PRINT ISSUED FOR:  
 GRADE ONLY  
 CATCH BASINS  
 PAVING-CLASS.  
 DEPT. OF WATER SUPPLY  
 GAS CO.

PROGRESS  
 START  
 FINISH

DATE

INDEXED 4-46

REVISIONS:

**DEPARTMENT OF PUBLIC WORKS** DETROIT  
**CITY ENGINEER'S OFFICE** - DIVISION OF PAVING DESIGN  
**STREET PAVING PLAN**

**WHITCOMB GO**  
 NAME OF STREET  
 FROM **N.L. JOY RD.**  
 TO **S.L. of M. CHICAGO**

TYPE OF PAVEMENT **6" ONE CO. CONCRETE** WIDTH **30'**  
 SERIES **M-M**  
 5115 Lin. Ft. Curb

DESIGNED BY *V. Guilbault*  
 DRAWN BY *Edw. M. Pyle*  
 TRACED BY *V. Guilbault*  
 CHECKED BY *Edw. M. Pyle*  
 APPROVED *Edw. M. Pyle*  
 ENGINEER OF STREETS  
 CITY ENGINEER

INDEX TO NO. **70 82**  
 NO. OF SHEETS **2**  
 SHEET NO. **1**


DESIGNED BY *V. Guilbault*  
 DRAWN BY *Edw. M. Pyle*  
 TRACED BY *V. Guilbault*  
 CHECKED BY *Edw. M. Pyle*  
 APPROVED *Edw. M. Pyle*  
 ENGINEER OF STREETS  
 CITY ENGINEER

NO. SCALE 1"=100' BOOK 1048 PAGE 55  
 VER. SCALE 1"=4' DATE 1-2-40

PLAN	PROFILE	EM	COMPUTED	CHECKED
CHECKED	GRADE	1/8		
LOT 2L	48' 19"	LENGTH	2409.80	
CITY 2L	304	LENGTH	152	
TOTAL 2L	5123.79	LENGTH	2561.90	

CITY

COST ADVERTISING BLANKS  
 COST INSPECTION

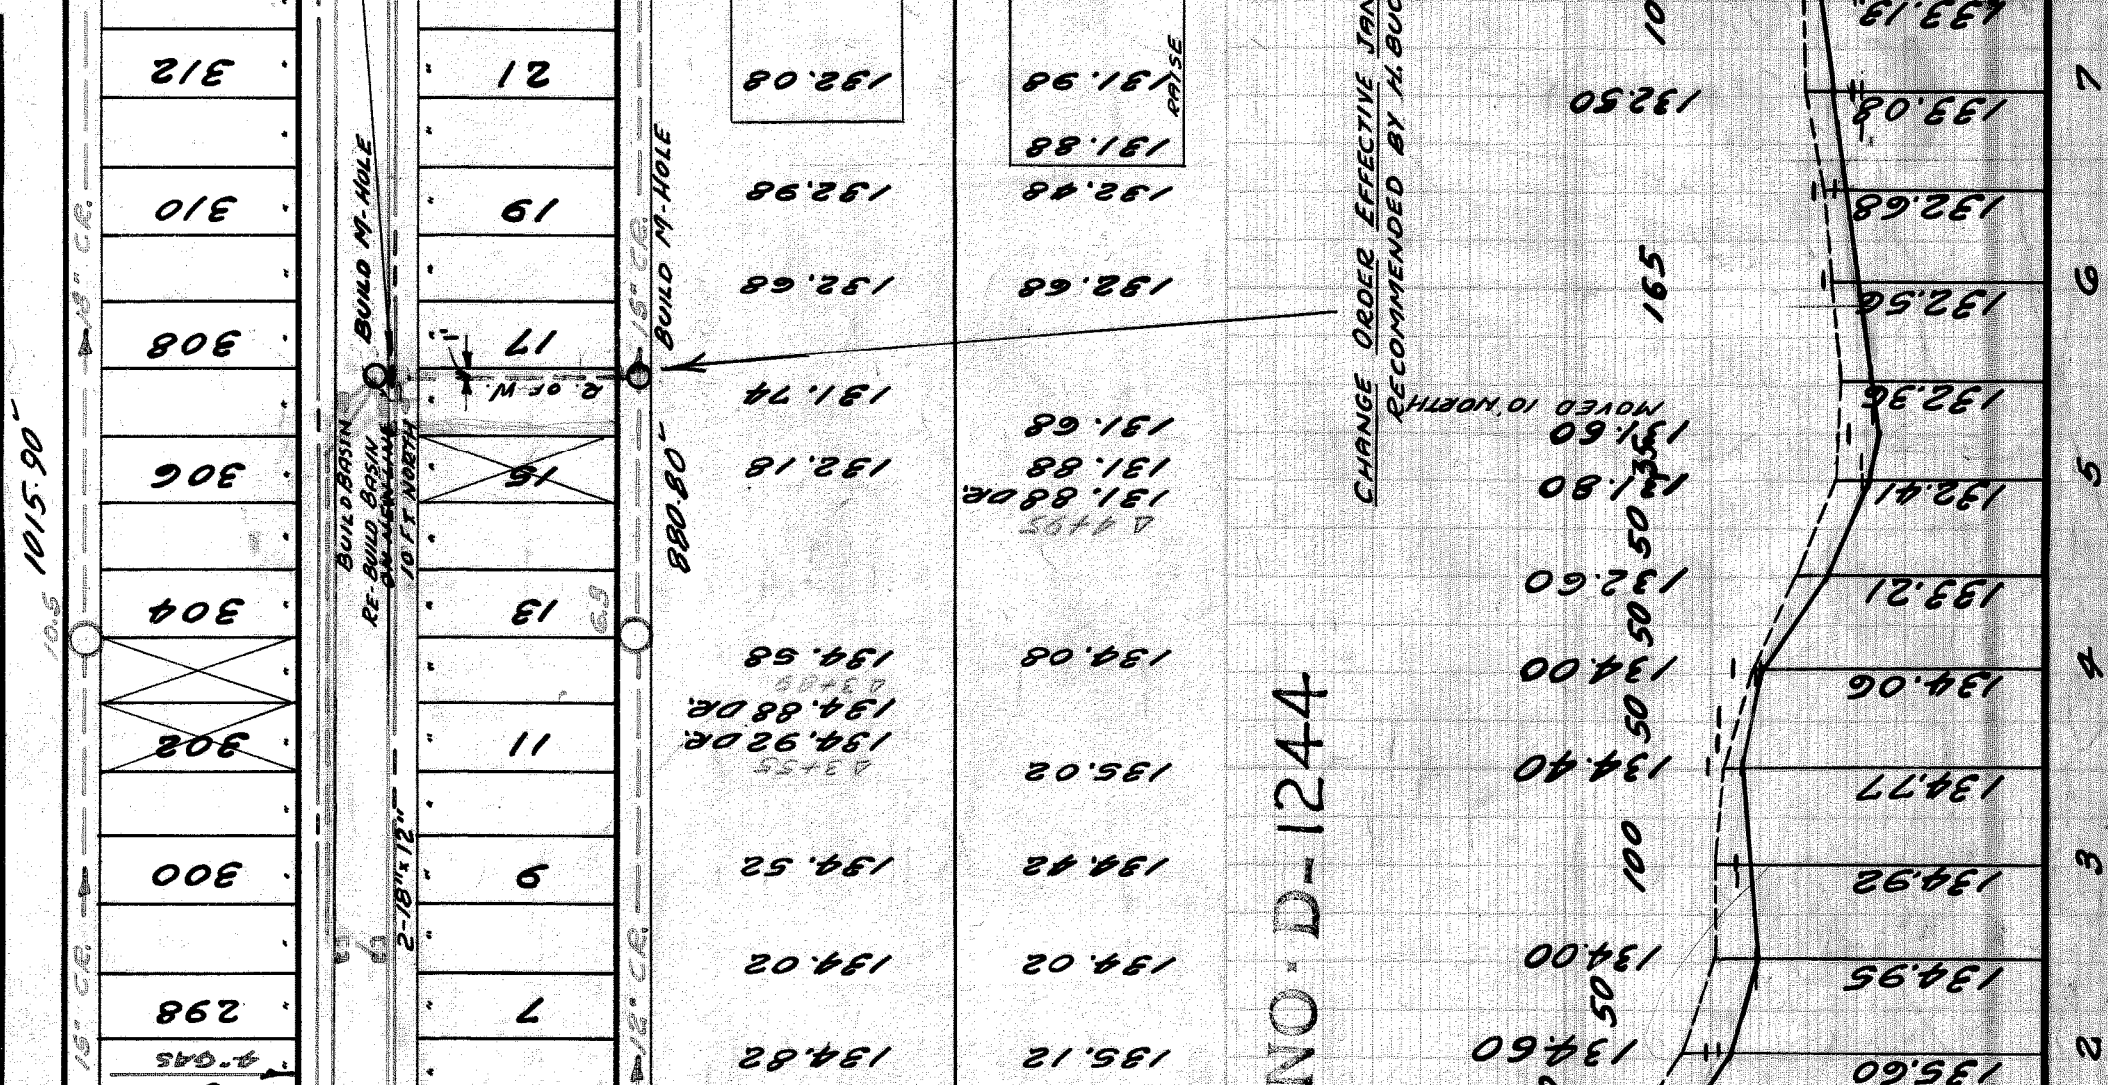

**JOB NO. C-2066**  
 BLUE PRINT ISSUED FOR:  
 GRADE ONLY  
 CATCH BASINS  
 PAVING-CLASS.  
 DEPT. OF WATER SUPPLY  
 GAS CO.

PROGRESS  
 START  
 FINISH

DATE

INDEXED 4-46

REVISIONS:

**DEPARTMENT OF PUBLIC WORKS** DETROIT  
**CITY ENGINEER'S OFFICE** - DIVISION OF PAVING DESIGN  
**STREET PAVING PLAN**

**WHITCOMB GO**  
 NAME OF STREET  
 FROM **N.L. JOY RD.**  
 TO **S.L. of M. CHICAGO**

TYPE OF PAVEMENT **6" ONE CO. CONCRETE** WIDTH **30'**  
 SERIES **M-M**  
 5115 Lin. Ft. Curb

DESIGNED BY *V. Guilbault*  
 DRAWN BY *Edw. M. Pyle*  
 TRACED BY *V. Guilbault*  
 CHECKED BY *Edw. M. Pyle*  
 APPROVED *Edw. M. Pyle*  
 ENGINEER OF STREETS  
 CITY ENGINEER

INDEX TO NO. **70 82**  
 NO. OF SHEETS **2**  
 SHEET NO. **1**

DESIGNED BY *V. Guilbault*  
 DRAWN BY *Edw. M. Pyle*  
 TRACED BY *V. Guilbault*  
 CHECKED BY *Edw. M. Pyle*  
 APPROVED *Edw. M. Pyle*  
 ENGINEER OF STREETS  
 CITY ENGINEER

NO. SCALE 1"=100' BOOK 1048 PAGE 55  
 VER. SCALE 1"=4' DATE 1-2-40

PLAN	PROFILE	EM	COMPUTED	CHECKED
CHECKED	GRADE	1/8		
LOT 2L	48' 19"	LENGTH	2409.80	
CITY 2L	304	LENGTH	152	
TOTAL 2L	5123.79	LENGTH	2561.90	

CITY

COST ADVERTISING BLANKS  
 COST INSPECTION

