

DATE	REVISIONS
	OLD MAP 4-28-45

SUPPLEMENTARY DETAILS			
C-325	C-524	C-733	C-938
C-326A	C-585	C-739	C-1408
C-327	C-586	C-739A	C-1783
C-390	C-587	C-739B	

**BEFORE STARTING CONSTRUCTION**  
CONTRACTOR MUST CHECK WITH UTILITIES FOR LOCATIONS OF EXISTING STRUCTURES WHETHER OR NOT INDICATED ON PLANS.

SCALE

LOTS & ALLEYS 1"=100'

STREET WIDTH 1"=50'

VERTICAL 1"=2'

DRAINAGE COMPLETED 8-7-50

PAVING COMPLETED C.C. 2-17-59

CONC. DRIVES 6" 100 SF

QUANTITIES	ESTIMATED	
	LOTS	CITY
EXCAVATION CU. YDS.	1266	12
NEW CURB LIN. FT.	54	33
PAVING 8:6:3 SQ. YDS.	2910	
TEST CORES	108	81
SIDEWALK SQ. FT.	3	
MANHOLES ADJUST		32, 14
MANHOLES RECONSTRUCT		1
BASINS ADJUST		6
BASINS CONSTRUCT		1
SEWER-12" LIN. FT.		60

PETITION NO.	PETITION DATE
14698	12-17-57
ASSIGNMENT NO.	GROUP NO.
325-0216	
BOOK NO.	LEVEL DATE
1794 pg. 57	1-31-58

LOTS 2L	LENGTH	CITY 2L	LENGTH	TOTAL	LENGTH
1697.80	848.90	24.00	12.00	1721.80	860.90

DATE OF DRAWING: FEBRUARY 12, 1958

MADE BY	CHECKED BY
T.P.M.	M. GREGOR
T.P.M.	M. GREGOR
M. GREGOR	J. E.
M. GREGOR	
SEWER APPROVED BY	
FINAL CHECK	
APPROVED	

W. Wallace  
ENGINEER OF STREETS  
CITY ENGINEER

58-6

INDEX NO.
73
TOP NO.
121
INDEXED
✓

CONTRACT NO. P.W. 3396 W

**STREET PAVING PLAN**

**CITY OF DETROIT**

DEPARTMENT OF PUBLIC WORKS - CITY ENGINEERS OFFICE

NAME OF STREET WORMER


FROM N.P.L. GROVE

TO 12' N OF S.P.L. MCNICHOLS

TYPE OF PAVEMENT 8 6 8 ONE COURSE CONCRETE-INTEGRAL CURB 30 # 36" WD.  
8" UNIFORM AT STREET INTERSECTION EXCEPT AS NOTED

PET. NO. 14638 J. DEBUSSEY 12-17-57

SHEET 1 OF 1 SHEETS

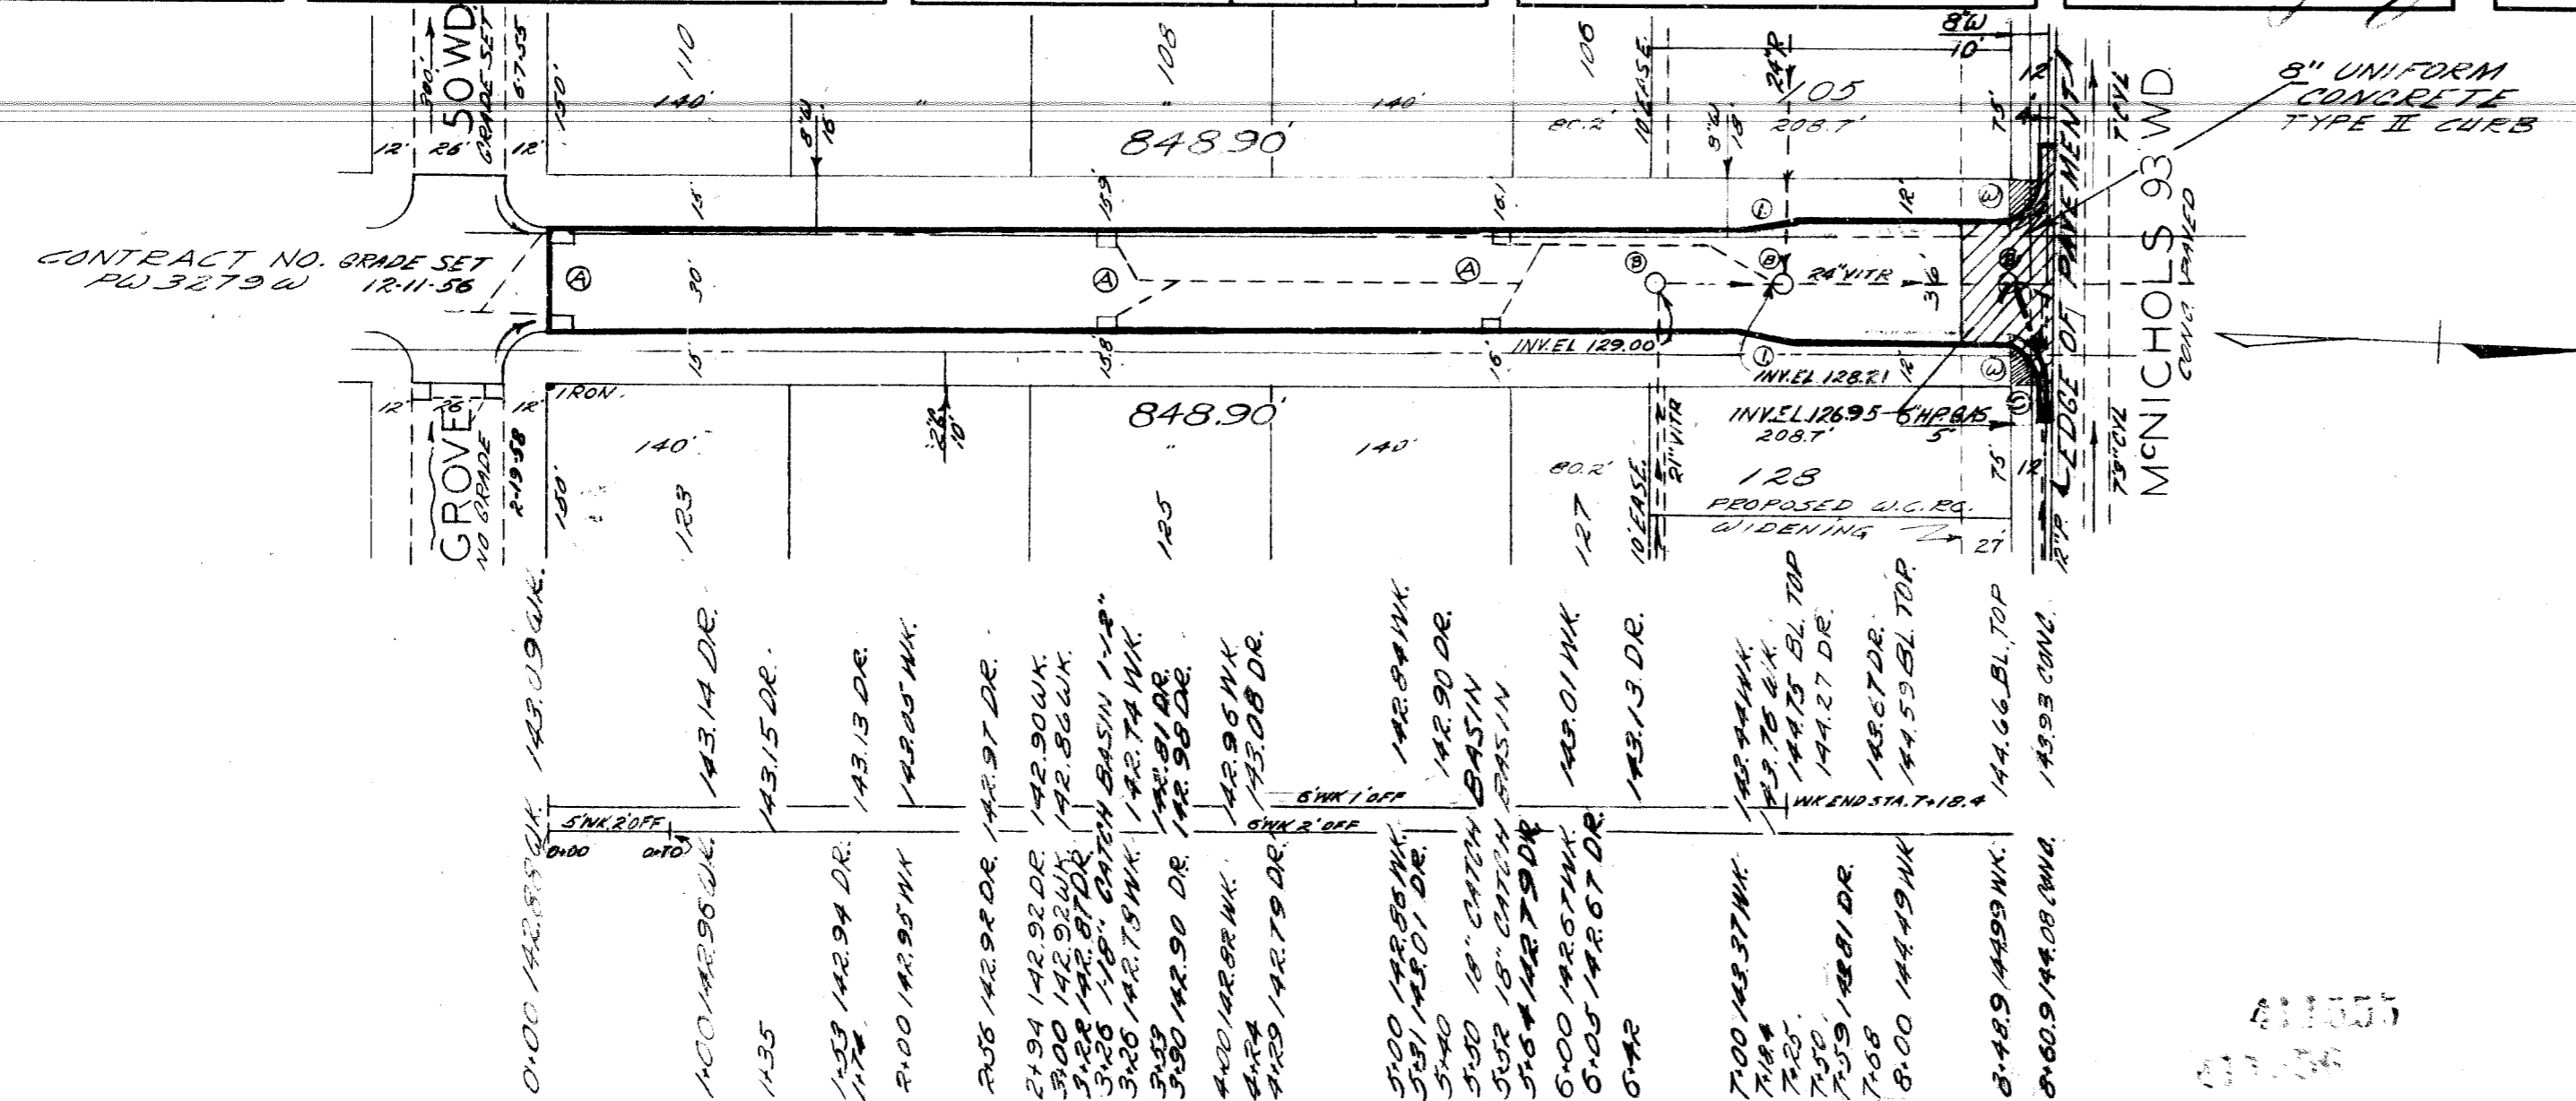

BENCH MARKS

ELEV.

PL. B.M. #122-253 N.E. COR. MCNICHOLS & TELEGRAPH 155.260

ARROW ON HYD. S.W. COR. WORMER & GROVE 145.55

PL. B.M. #122-250 N.E. COR. MCNICHOLS & FIVE POINTS 158.653

PL. B.M. #122-250A N.E. COR. MCNICHOLS & WINSTON 130.950 RB

NOTE: FOR SYMBOLS A, ETC. SEE STAND. DET. C-327

HORIZONTAL CONTROL:  
NONE GIVEN IN FIELD BOOK

- TREE SCHEDULE -

STA.	SIZE	NO.	LOCATION
6.61	10"	1.	19' W OF E.P.L.
6.91	14"	1.	15' W OF E.P.L.
7.27	18"	1.	15' W OF E.P.L.
3.72	10"	1.	15' E OF W.P.L.

