

CITY OF DETROIT DEPARTMENT OF PUBLIC WORKS

THE IMPROVEMENTS COVERED BY THESE PLANS SHALL BE DONE IN ACCORDANCE WITH THE MICHIGAN DEPARTMENT OF TRANSPORTATION CURRENT STANDARD SPECIFICATIONS AND SUPPLEMENTAL SPECIFICATIONS.

IN CO-OPERATION WITH MICHIGAN DEPARTMENT OF TRANSPORTATION

AND

FEDERAL HIGHWAY ADMINISTRATION

FEDERAL AID URBAN PROJECT NO. MICHIGAN BHM 2000 (225)



CONTROL SECTION 82022

JOB NO. 07473A

F H W A REGION	STATE	PROJECT NO.	FISCAL YEAR	SHEET NO.	TOTAL SHEETS
5	MICH.				
STREET	CITY	COUNTY	TWP.	SHEET NO.	TOTAL SHEETS

INDEX OF SHEETS	
SHEET NO.	DESCRIPTION
1	TITLE SHEET
1A, 1B	BILL OF MATERIALS
2 - 5	GENERAL PLAN OF SITE
6 - 22	GENERAL PLAN OF STRUCTURE
23, 24	CONSTRUCTION STAGING
25 - 38	EXISTING STRUCTURE - REMOVALS
39 - 52	PIER FRAME DETAILS - REPAIR
53 - 63	PIER FRAME DETAILS - END BLOCK
64 - 71	ABUTMENT DETAILS
73, 74	STRUCTURAL STEEL DETAILS
75 - 132	SUPERSTRUCTURE DETAILS
133 - 146	STEEL REINFORCEMENT DETAILS
1 - 30	LIGHTING DETAILS



STANDARD PLANS
NONE

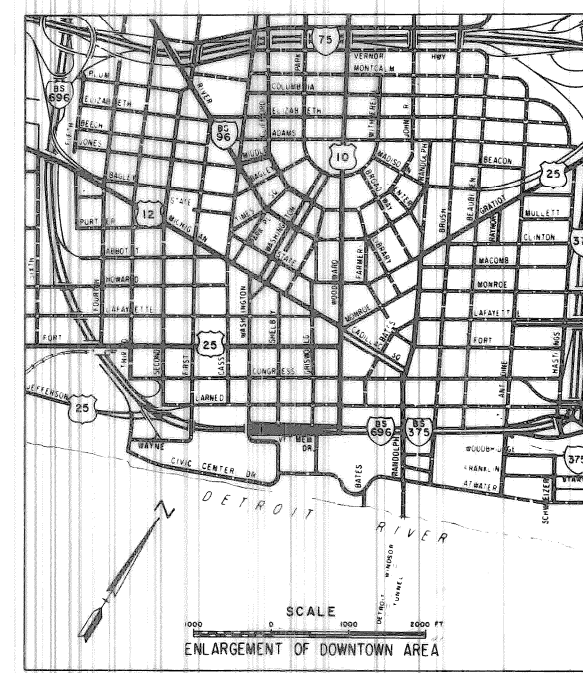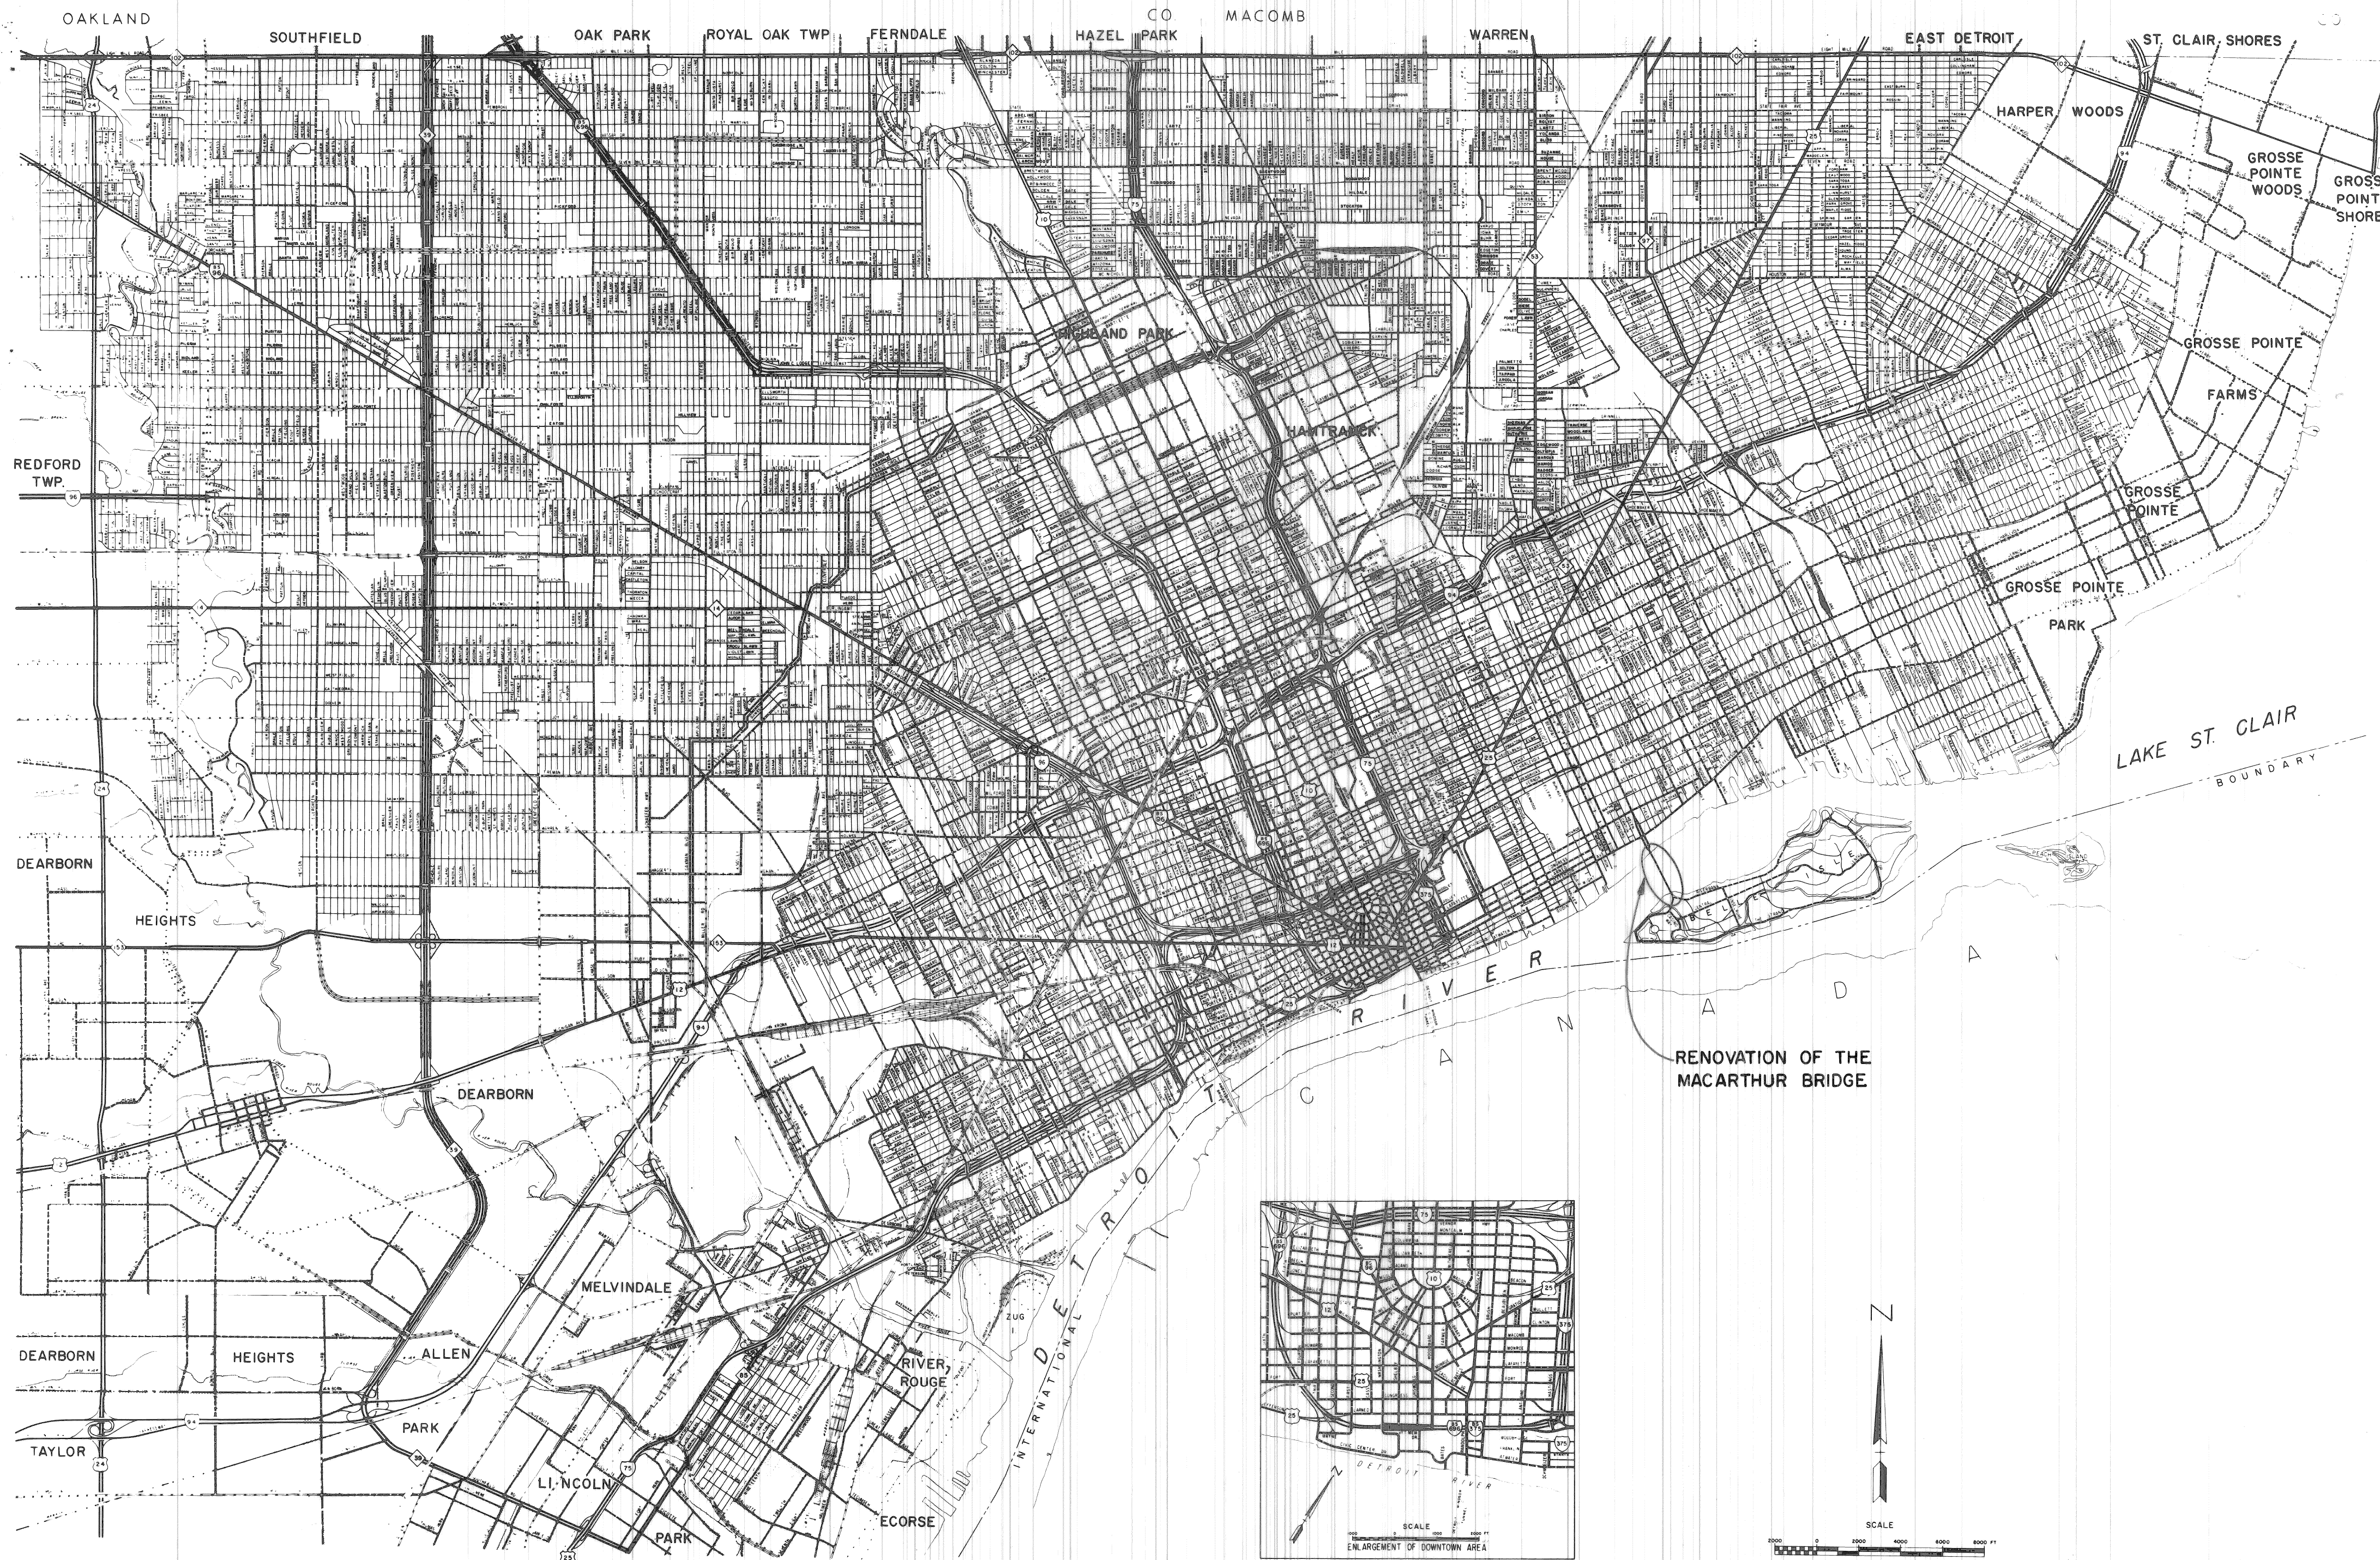

BRIDGE NUMBERS

State BI of 82-22-82
City BW 201

ITEM NO. PB 0199

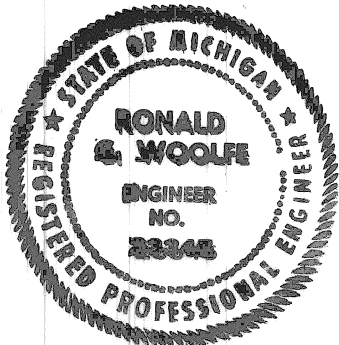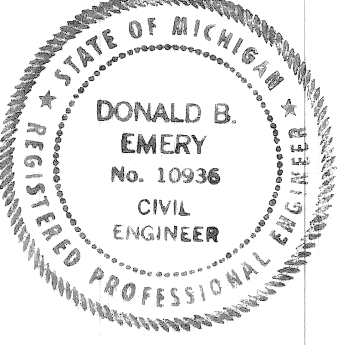CONTRACT FOR BRIDGE RENOVATION	
LOCAL AUTHORITY APPROVAL CITY OF DETROIT CITY ENGINEERING DEPARTMENT	
APPROVED BY <i>J. Carut</i> ASSISTANT CITY ENGINEER	8/4/82 DATE
APPROVED BY <i>C.R. Hopkins</i> DIRECTOR	8-4-83 DATE
PREPARED UNDER SUPERVISION OF	
<i>Donald B. Emery</i> REGISTERED PROFESSIONAL ENGINEER	10936 REGISTRATION NO.
SNELL ENVIRONMENTAL GROUP ORGANIZATION	
1120 MAY STREET LANSING, MICHIGAN 48906 ADDRESS	
	

FED. NO. BHM 2000 (225); JOB NO. 07473A; CONTROL SECTION 82022 ITEM NO. PB 0199 BI OF 82-22-82