


CITY OF DETROIT
 COLEMAN A. YOUNG - MAYOR
 CITY ENGINEERING DEPARTMENT

PLANS FOR PROPOSED
 RIVER PLACE ROAD IMPROVEMENTS



INDEX OF SHEETS

1. TITLE SHEET
2. TRACK REMOVAL AND UTILITY PLAN

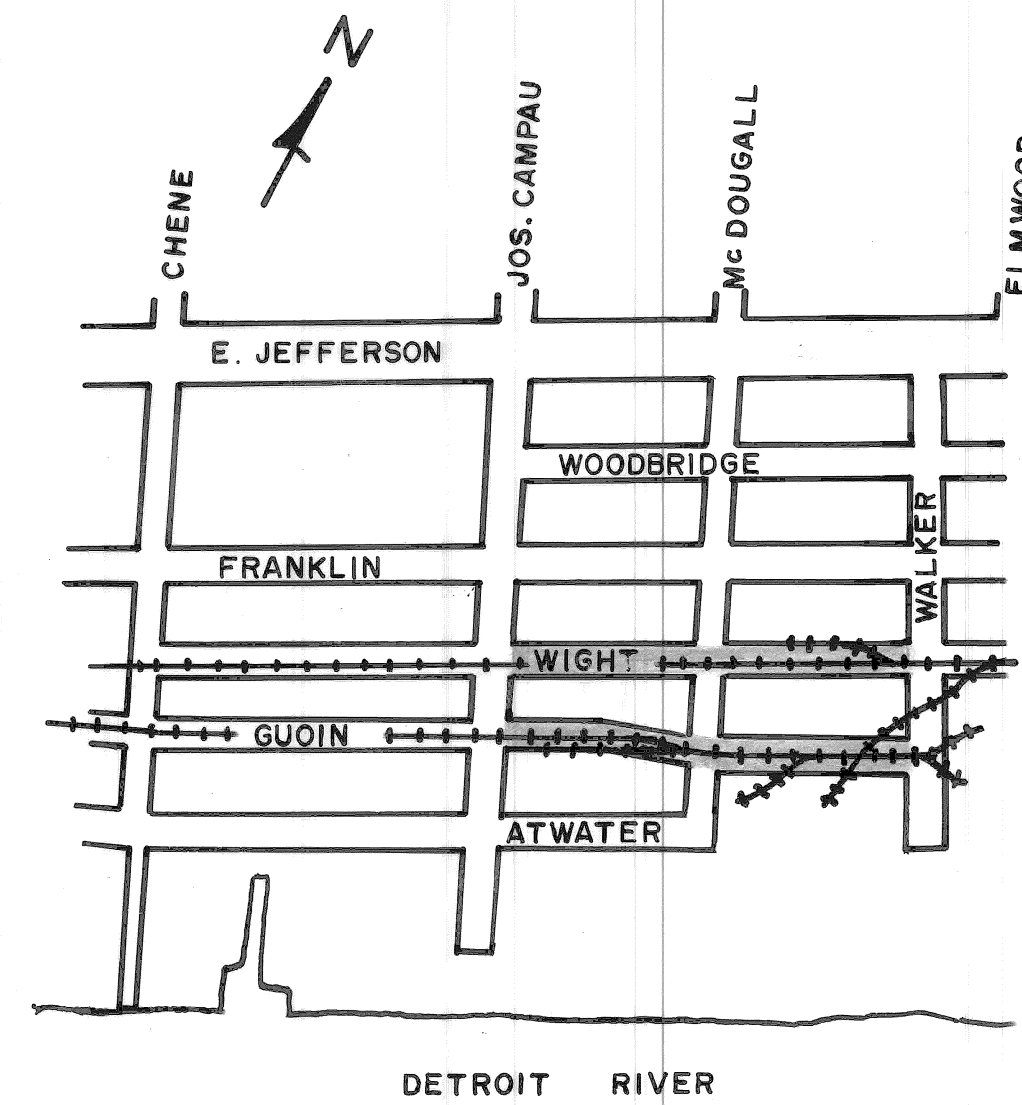

■ CONSTRUCTION AREA

PROJECT: RIVER PLACE ROAD IMPROVEMENTS	CONTRACT NO. FILE NO. 1241	
PLANS PREPARED BY CITY ENGINEERING DEPARTMENT		
RECOMMENDED FOR APPROVAL	<i>R.C. Monahan</i> ENGINEER OF INSPECTION	11-14-83 DATE
RECOMMENDED FOR APPROVAL	<i>Walter J. Rowland</i> ENGINEER OF STREETS	11/14/83 DATE
APPROVED	<i>J. J. Cant</i> ASSISTANT CITY ENGINEER	11/14/83 DATE
APPROVED	<i>C.R. Stephens</i> DIRECTOR	11-14-83 DATE
DATE-NOVEMBER 14, 1983		DRWG. NO. 1 OF 2

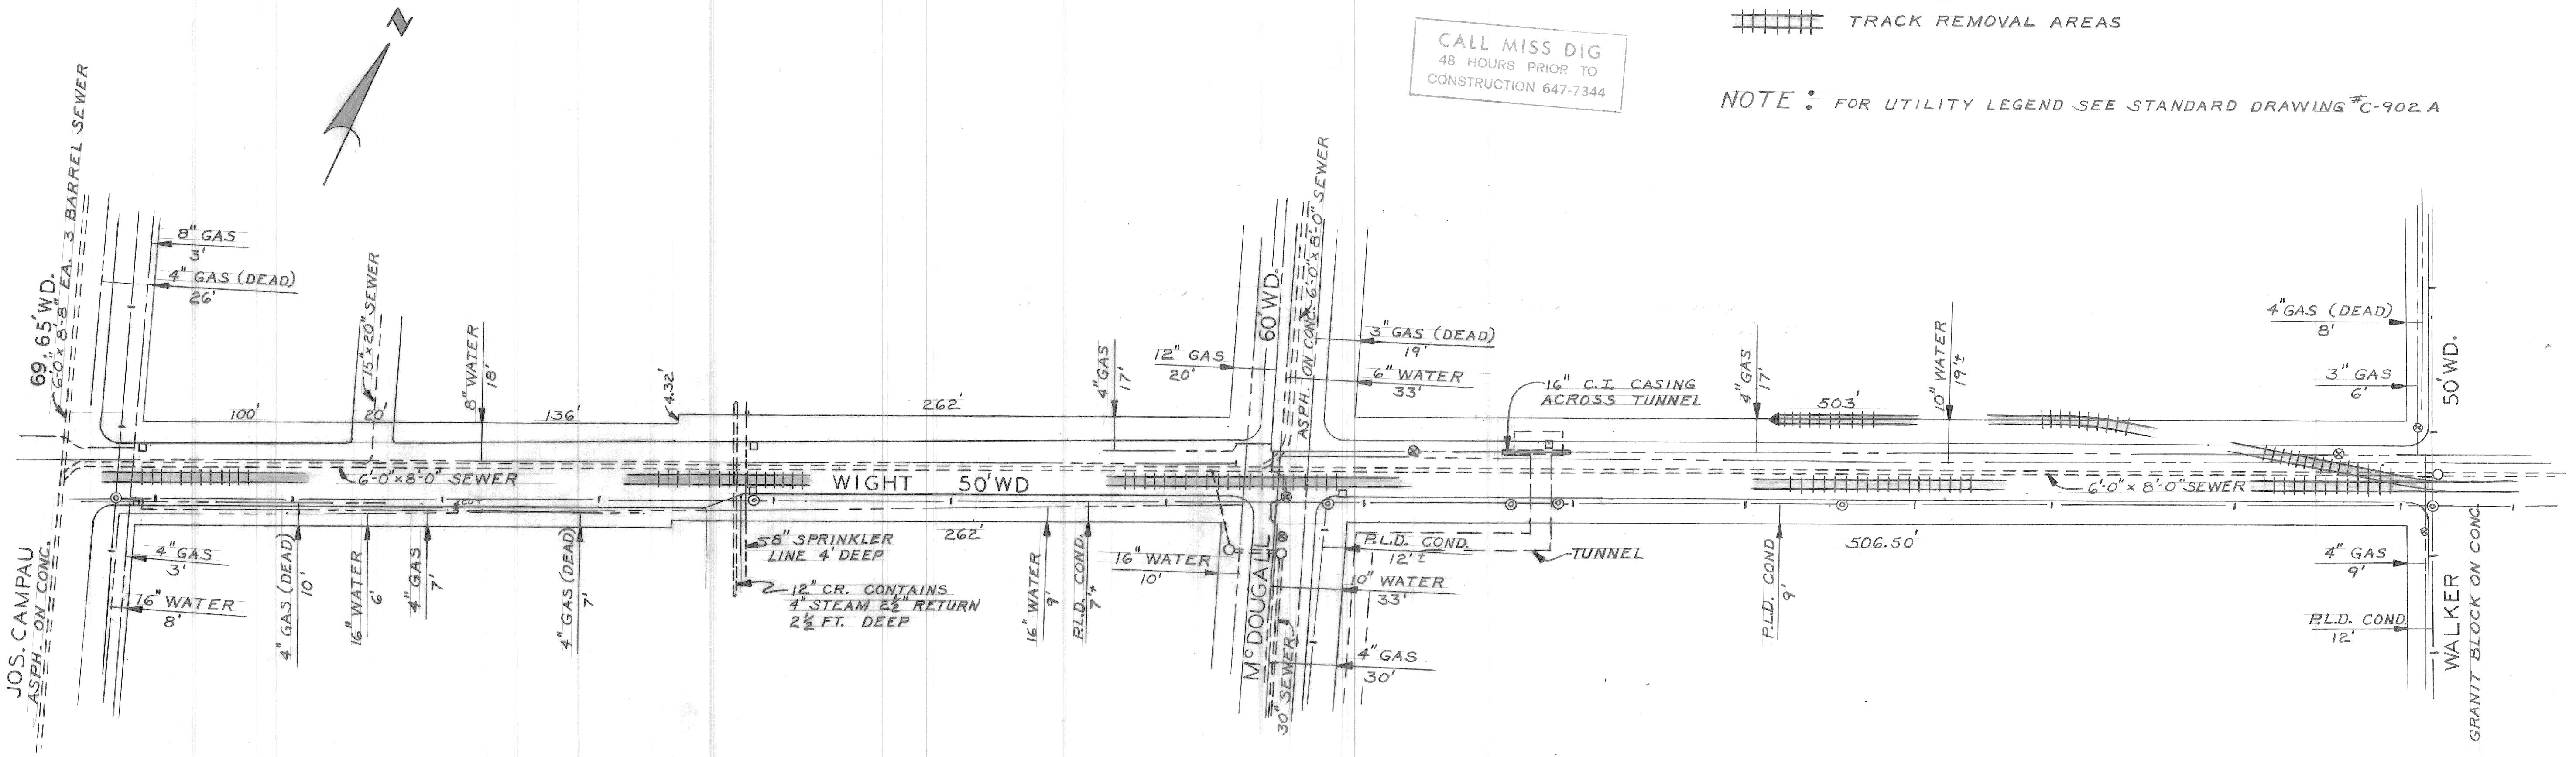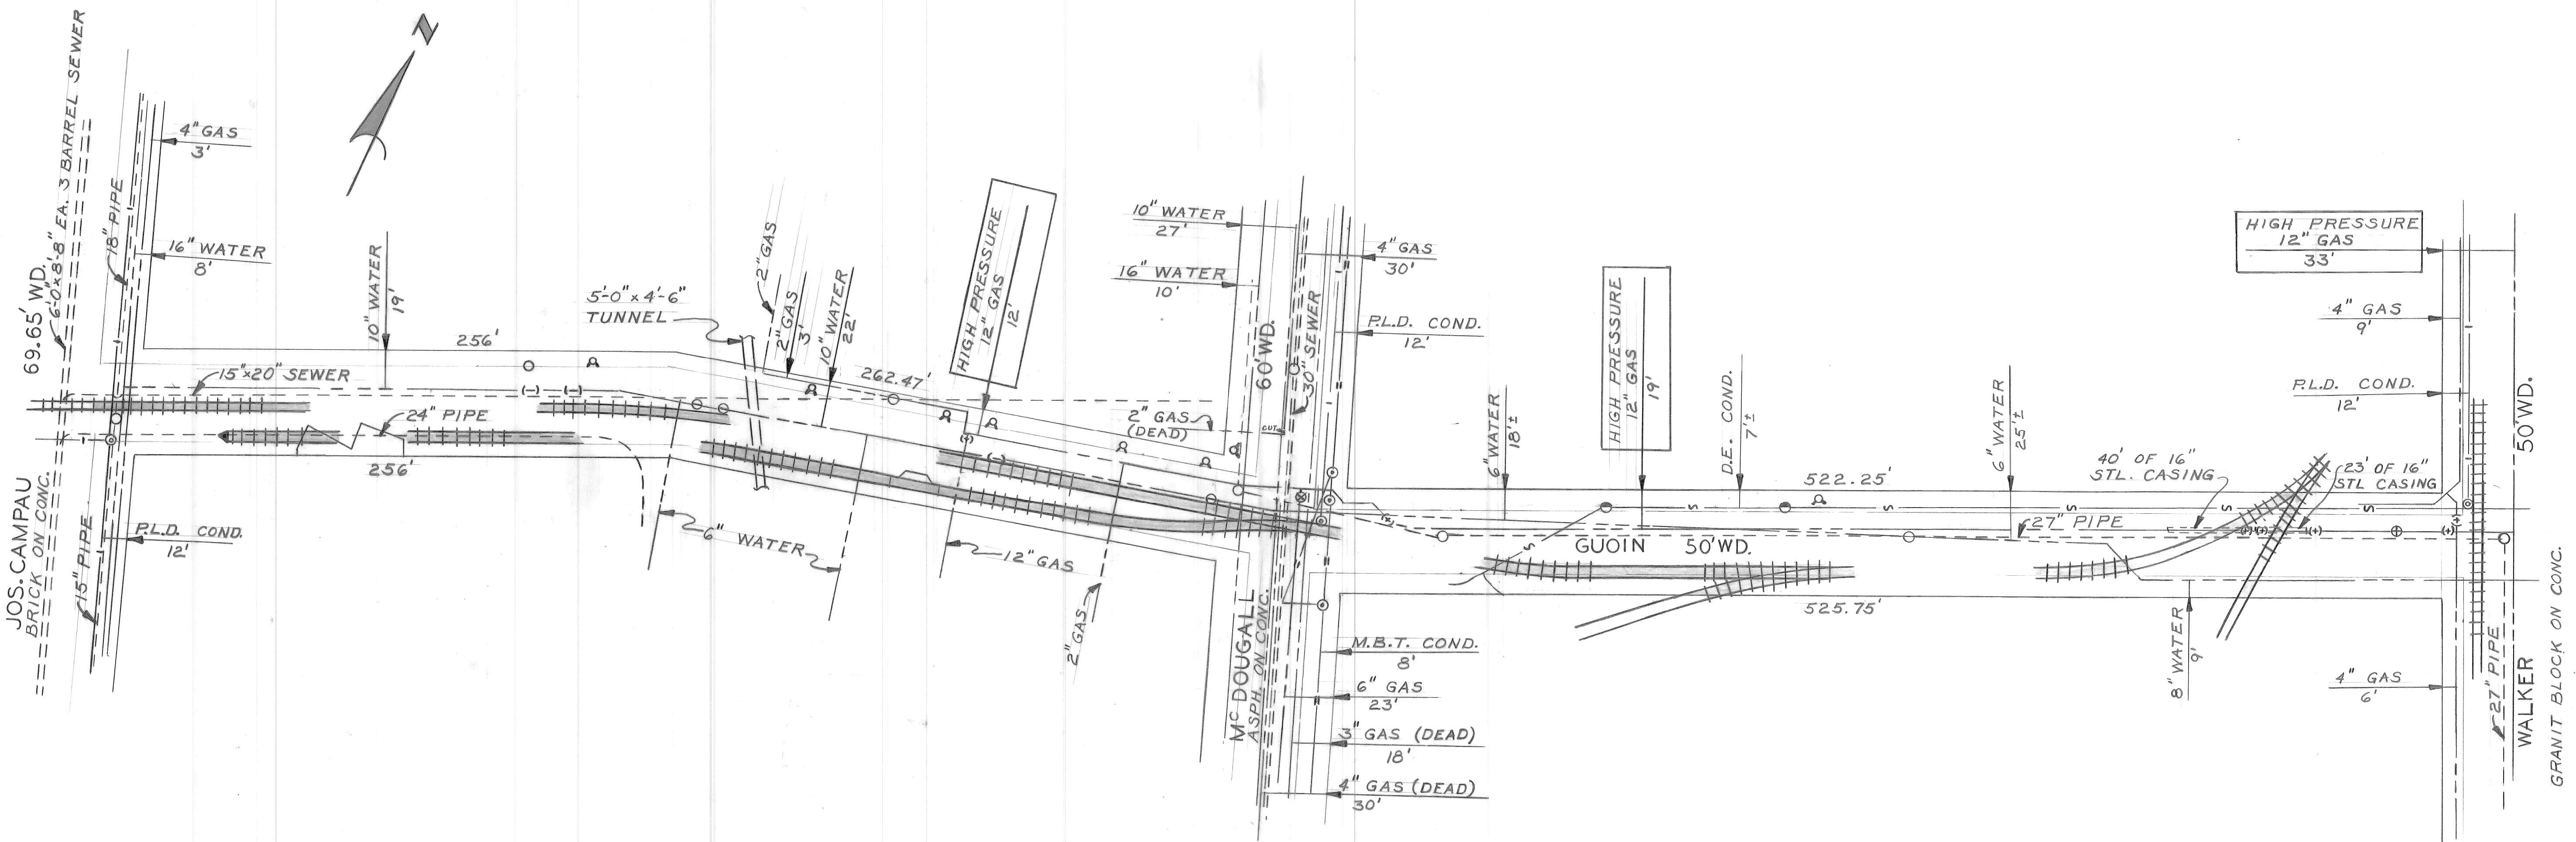

LEGEND
 [Symbol] TRACK REMOVAL AREAS
 NOTE: FOR UTILITY LEGEND SEE STANDARD DRAWING C-902.A

CALL MISS DIG
 48 HOURS PRIOR TO
 CONSTRUCTION 647-7344

REVISIONS LOCATED BY COORDINATES ON SHEET TELEPHONE POST NO. 1150		REFERENCE DRAWINGS DESIGNED BY DRAWN BY R. Rosik 11/7/83 TRACED BY CHECKED BY Talley	APPROVED: ENGINEER OF STREETS HIGHWAY ENGINEER	CITY OF DETROIT CITY ENGINEERING DEPARTMENT BUREAUS OF STREETS AND HIGHWAYS	RIVER PLACE ROAD IMPROVEMENTS TRACK REMOVAL AND UTILITY PLAN	SHEET 2 OF 2 SHEETS CONTRACT NO. FILE NO. 1241 ASSIGNMENT NO. 83-14-17 DATE NOV. 14, 1983
--	--	--	--	---	---	--