



DATE AUG. 1983		CONTRACT NO. 19332A		SHEET 12 OF 60 SHEETS	
INDEXED NO. 81-22-01		ASSIGNMENT NO. 19332A		SHEET 12 OF 60 SHEETS	
PAVING PLAN		WIDENING OF CONANT FROM MT. ELLIOTT TO DENTON		CONTRACT NO. 19332A	
CITY OF DETROIT		CITY ENGINEERING DEPARTMENT		BUREAU OF STREETS AND HIGHWAYS	
APPROVED BY: <i>[Signature]</i>		CHECKED BY: <i>[Signature]</i>		BY: <i>[Signature]</i>	
PLAN		GRADE		ESTIMATE	
JONES		JONES		JONES	
REVISIONS		DESCRIPTION		DATE	

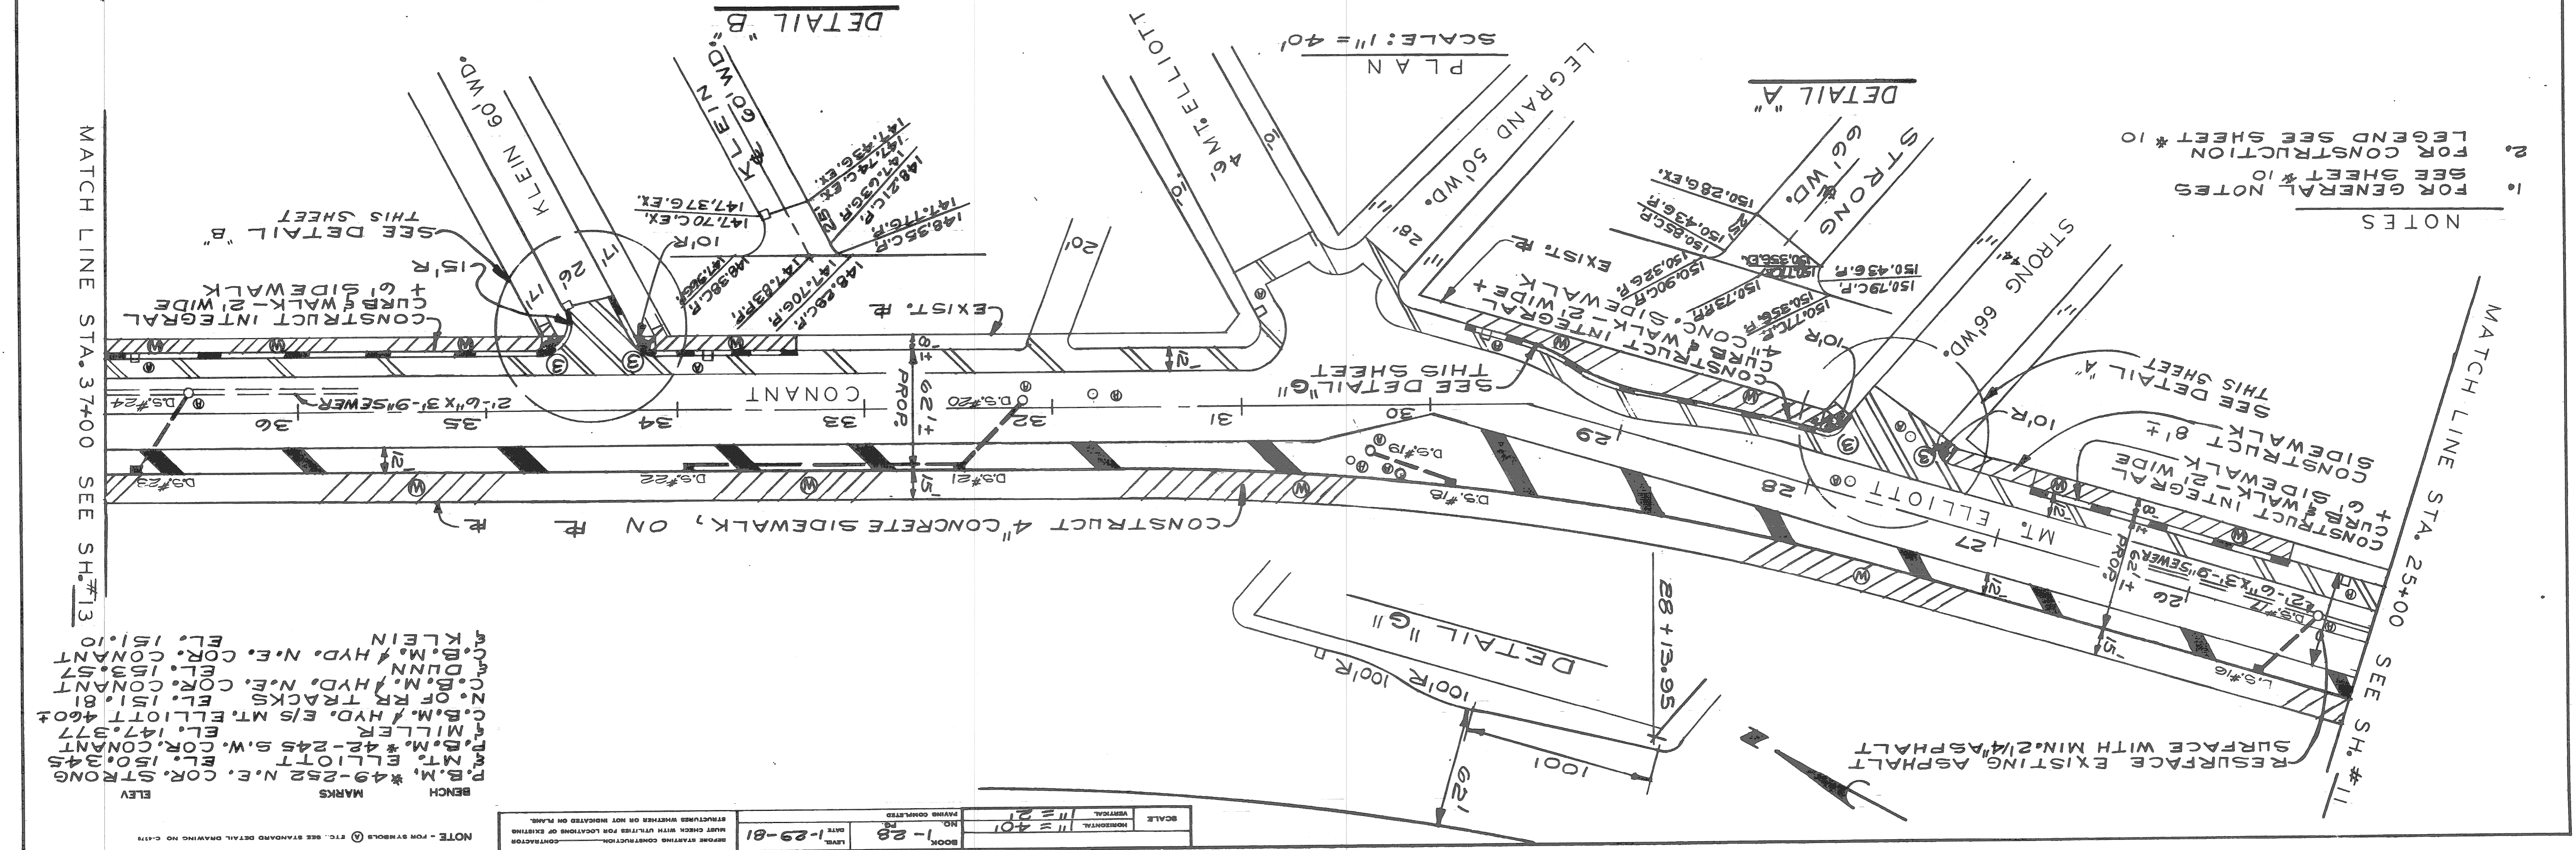

NOTE - FOR SYMBOLS SEE STANDARD DRAWING NO. C-117
 CONTRACTOR: *[Signature]*
 DATE: 1-29-81
 SCALE: HORIZONTAL 1" = 40', VERTICAL 1" = 2'
 BOOK: 1-28
 SHEET: 12 OF 60
 MATCH LINE STA. 25+00 SEE SH. # 11
 MATCH LINE STA. 37+00 SEE SH. # 13

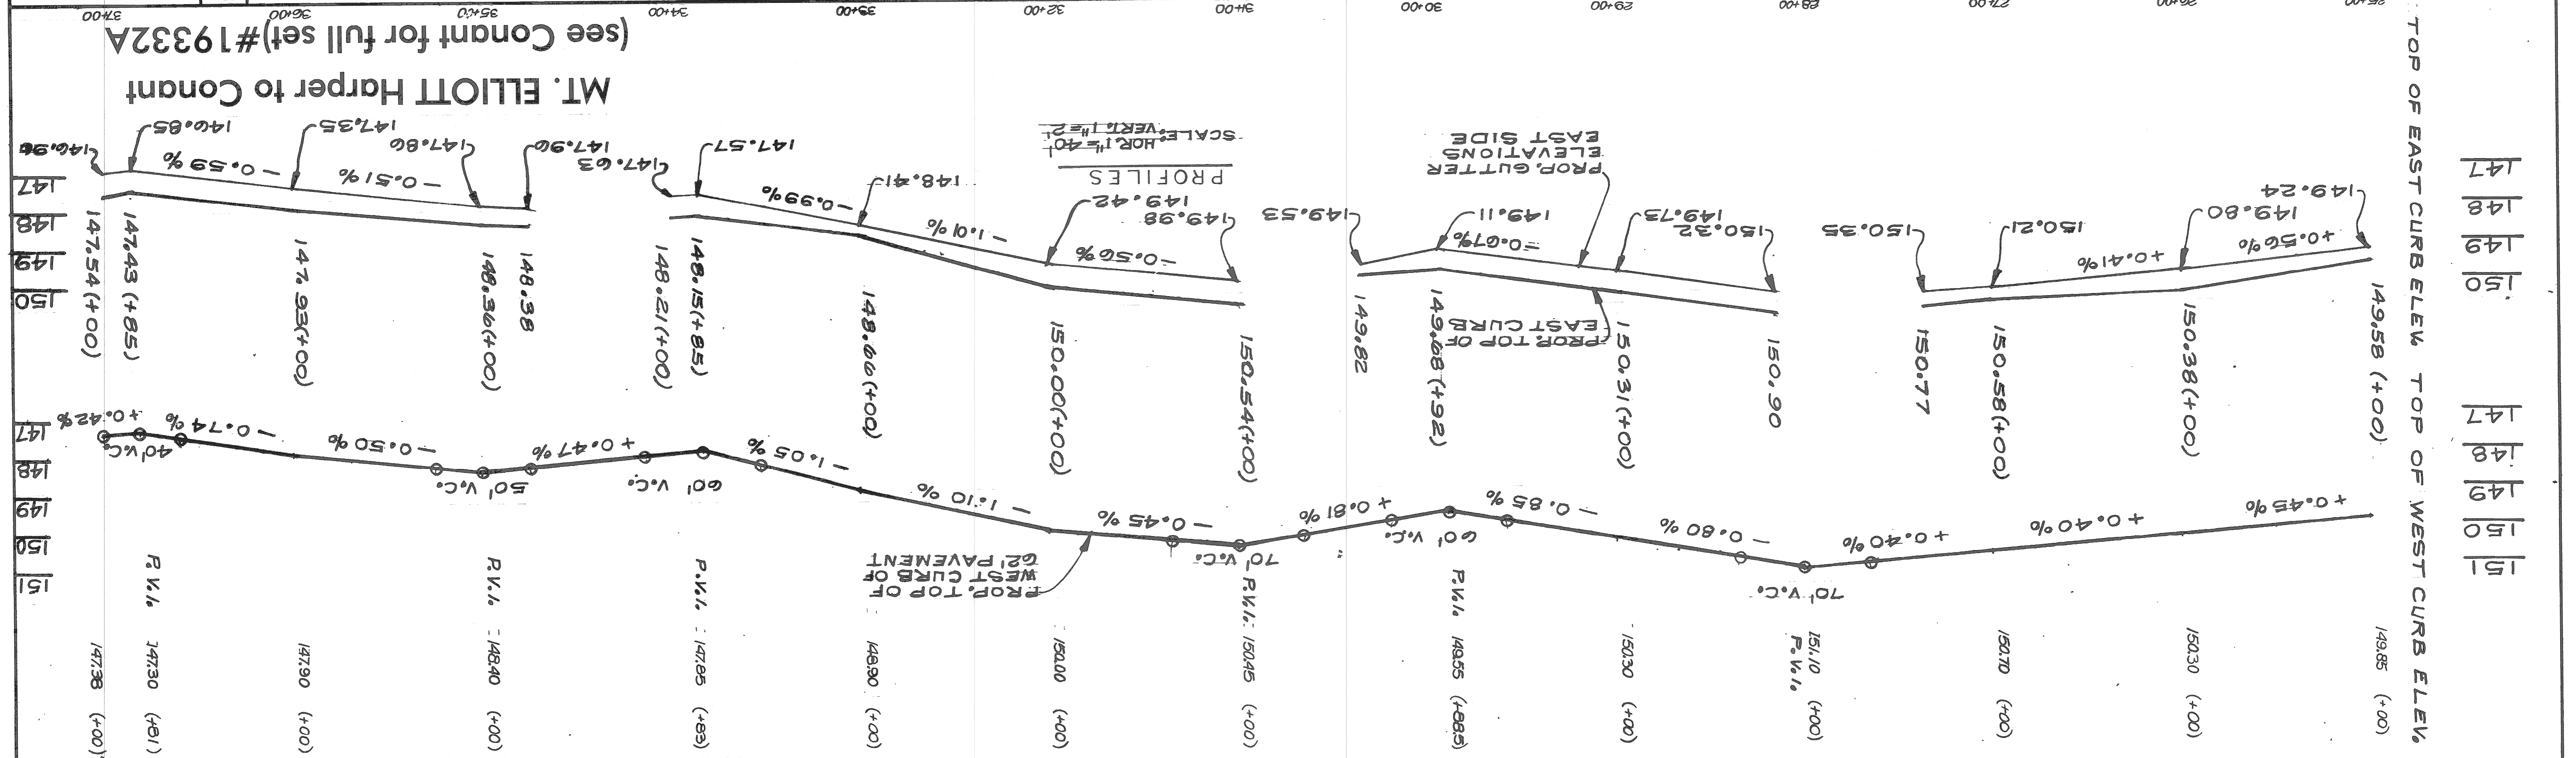