


PLAN  
SCALE: 1" = 40'

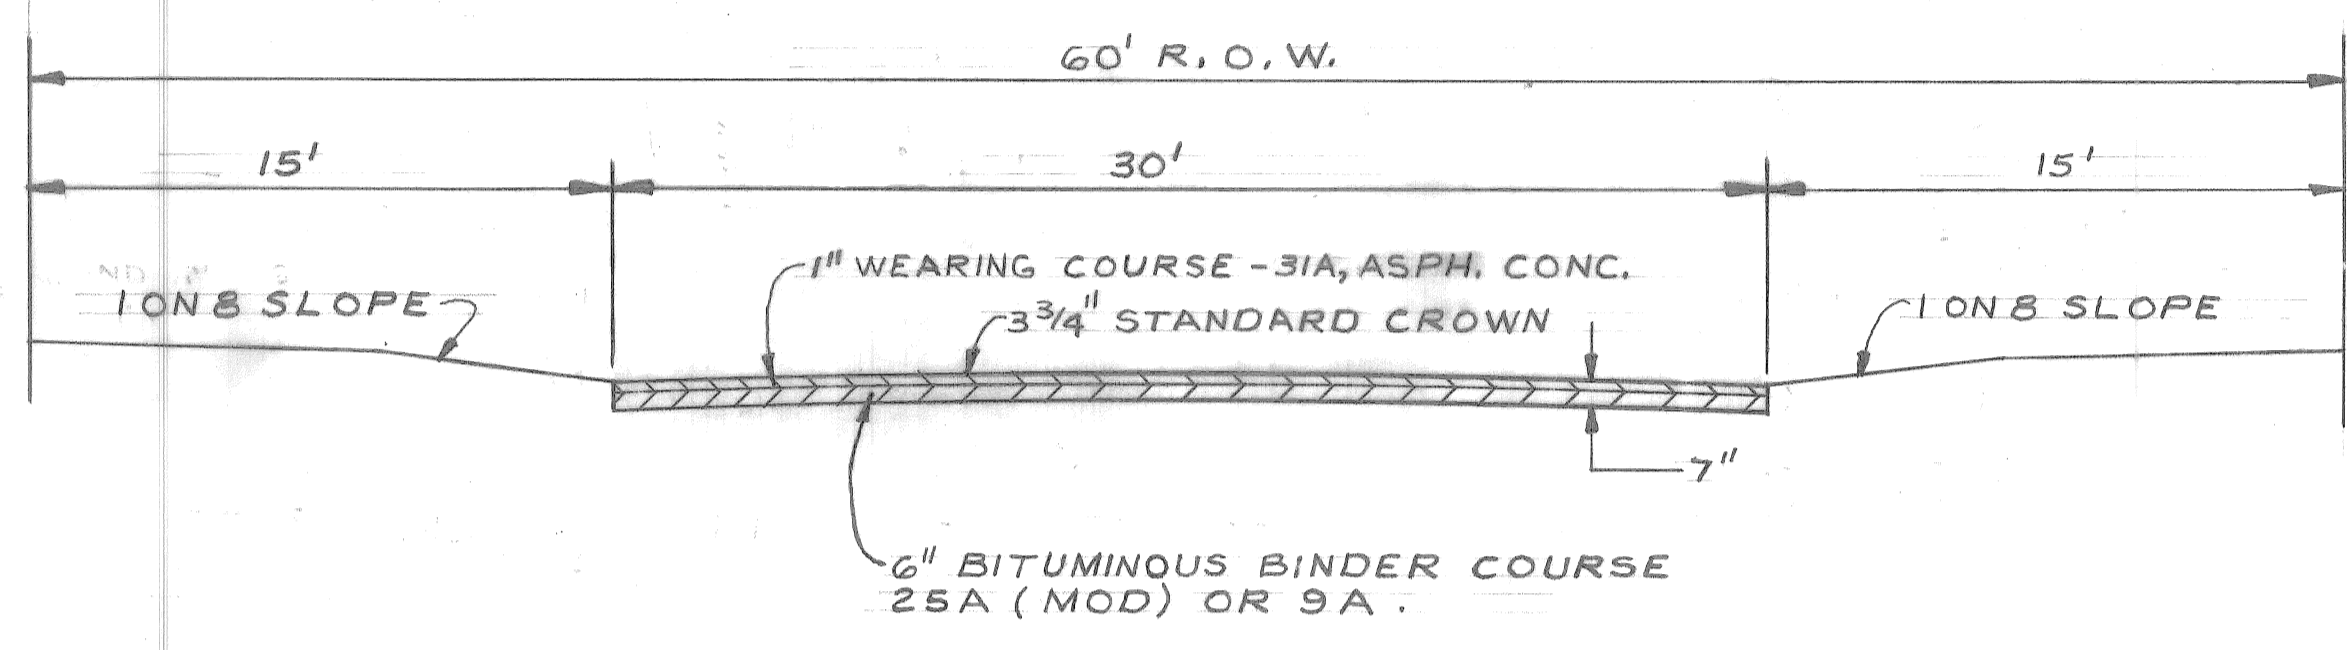


TYPICAL PAVEMENT SECTION  
SCALE: 1" = 50'

BENCH MARKS ELEV.  
 P.B.M. \*93-250A N.E. COR. 7 MILE & TERRELL 142.699  
 C.B.M. HYD. S.W. COR. SUZANNE & ANTWERP 145.42  
 C.B.M. HYD. S.W. COR. BLISS & ANTWERP 145.09  
 P.B.M. \*93-255 N.E. COR. 7 MILE & OUTER DRIVE 141.14

LEGEND  
 (A) CONSTRUCT STANDARD CATCH BASIN "A"  
 (B) CONSTRUCT STANDARD CATCH BASIN "B" WITH TRAP  
 --- 12" SEWER PIPE

NOTE:  
 MATERIALS AND CONSTRUCTION SHALL BE IN ACCORDANCE WITH THE CITY OF DETROIT PAVING STANDARDS AND SPECIFICATIONS.

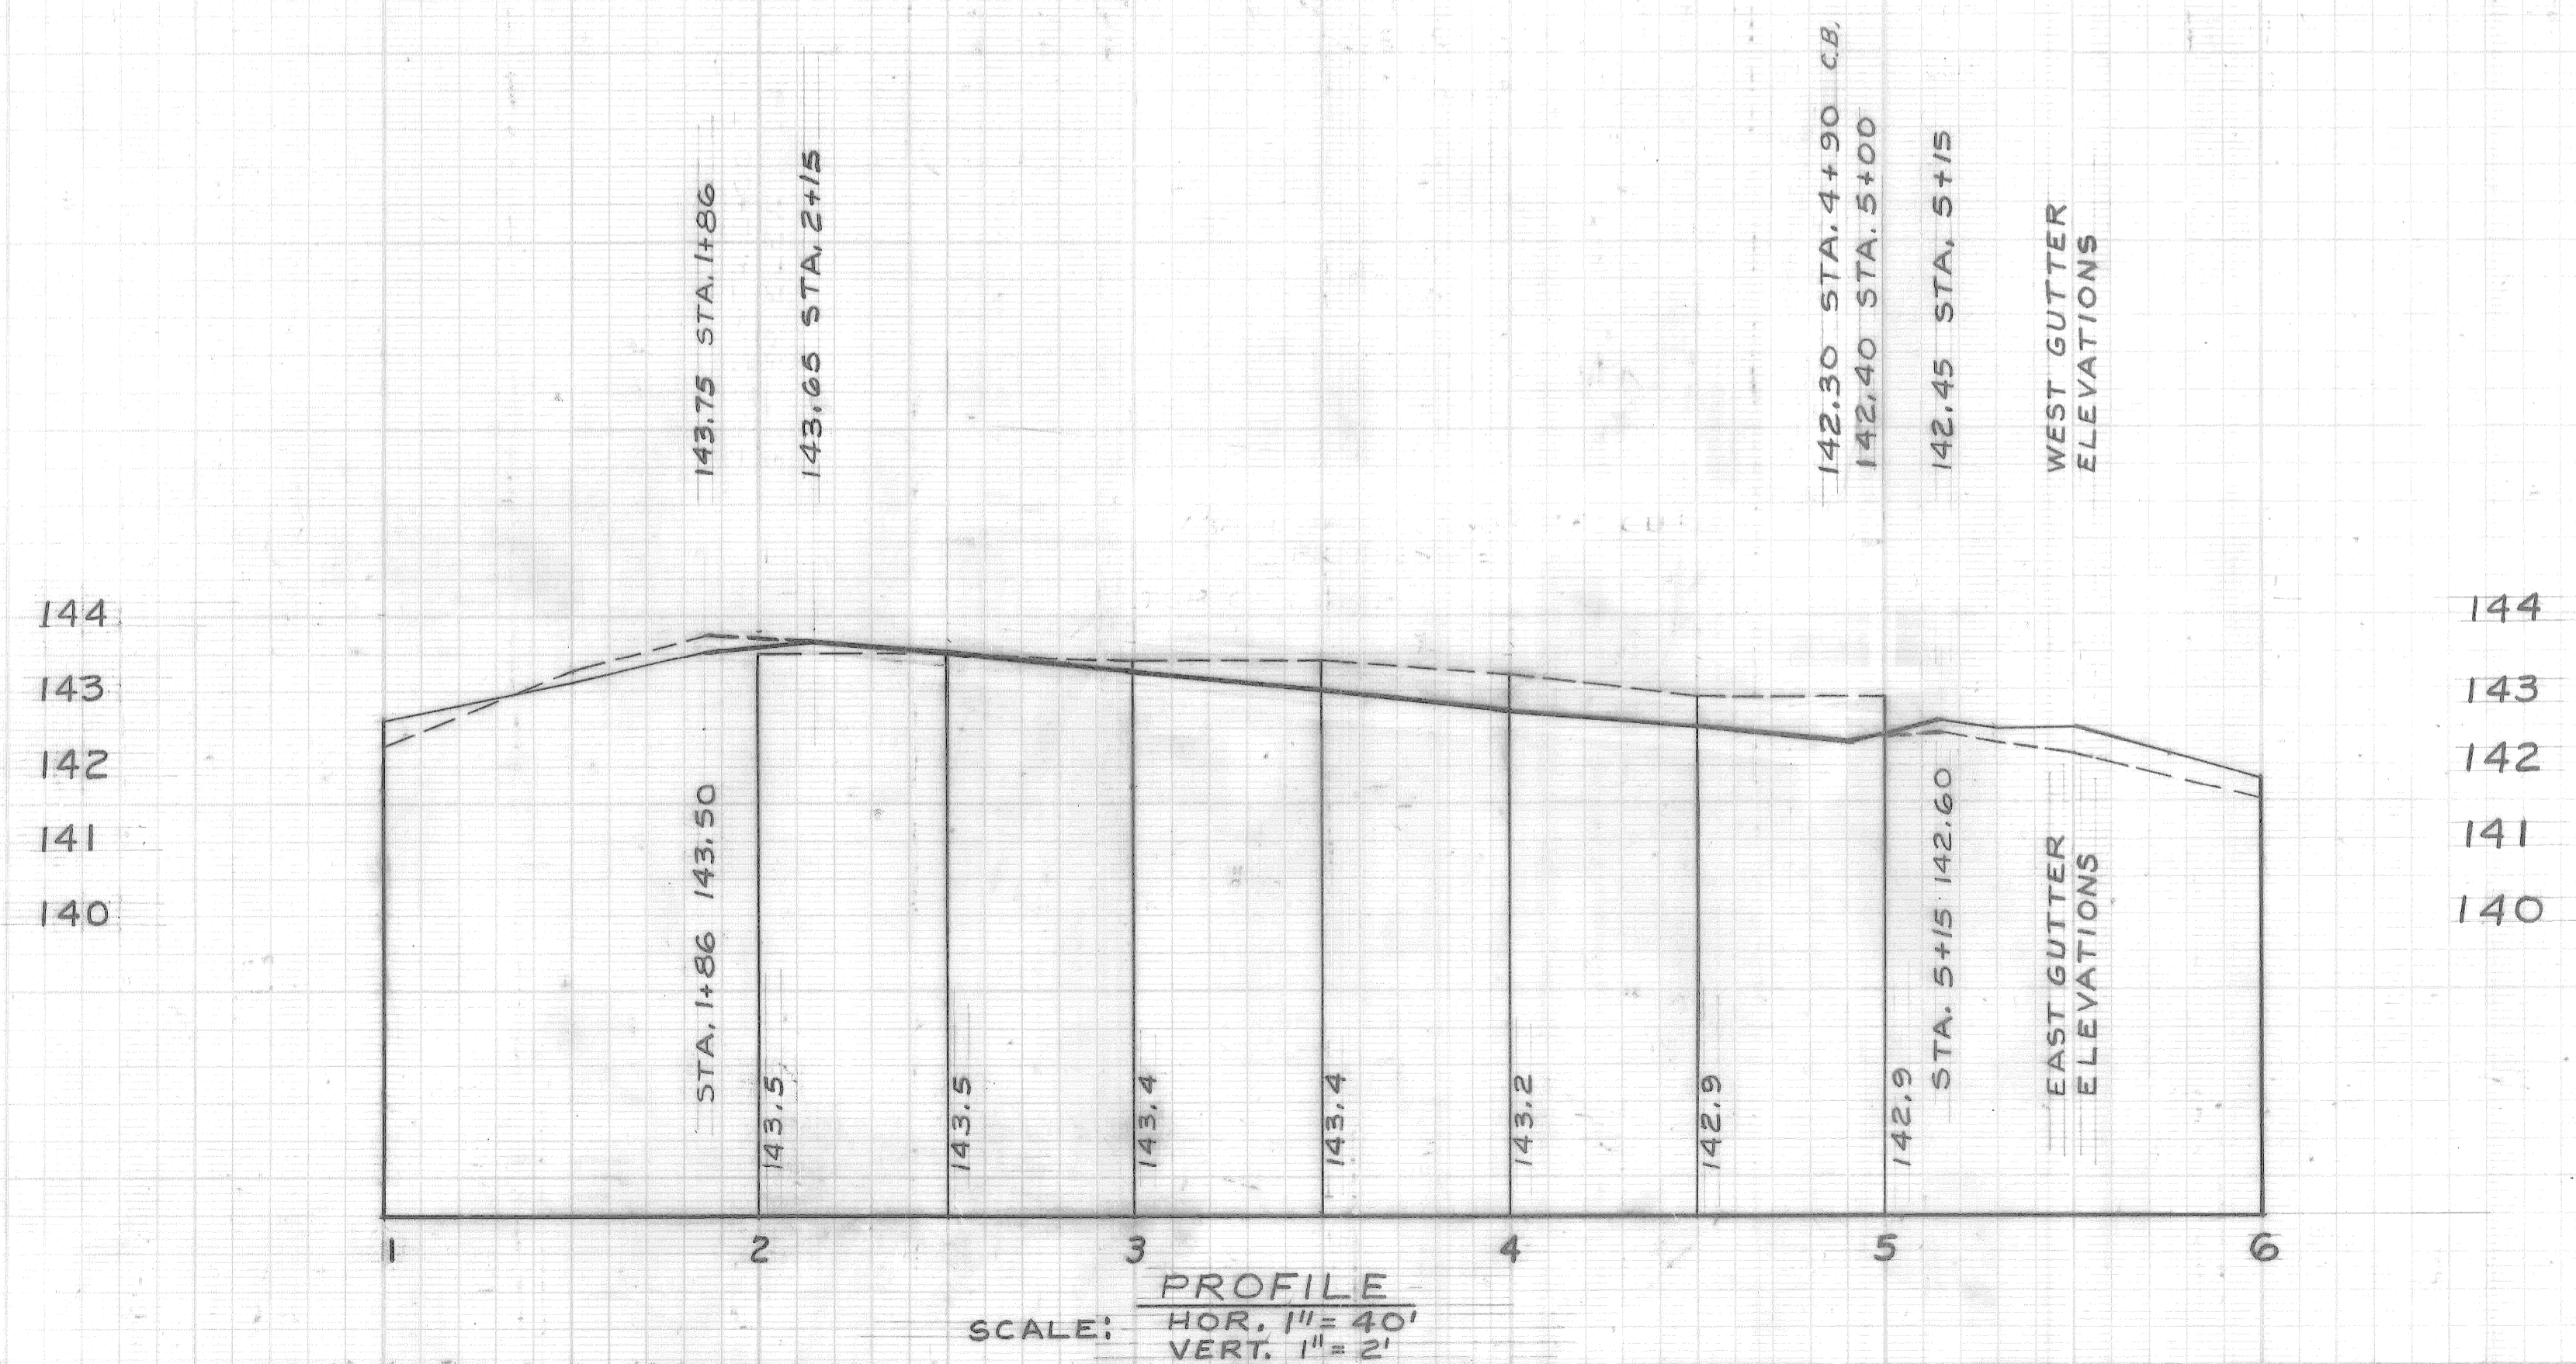

PROFILE  
SCALE: HOR. 1" = 40' VERT. 1" = 2'

11/6/72  
Sewer Approved  
[Signature]

DESCRIPTION	DR	NO.	CK'D	AP'D	DATE	REVISIONS
PLAN						
GRADE						
ESTIMATE						
FINAL						

BY	CHECKED BY	APPROVED:
JONES		[Signature]
		[Signature]
		[Signature]
REVIEW	CITY ENGINEER	
N.J.K.		

CITY OF DETROIT  
 DEPARTMENT OF PUBLIC WORKS  
 CITY ENGINEERS OFFICE  
 FOR

PAVING PLAN  
 ANTWERP  
 FROM 86 FT. NORTH OF SUZANNE  
 TO 114 FT SOUTH OF BLISS

INDEX NO.	20	SHEET 1 OF 1 SHEETS
CONTRACT NO.		
ASSIGNMENT NO.	325-DO-25	
DATE	11-3-72	