

BORROW REQUIREMENTS			
WHERE REQUIRED STA. TO STA.	AMOUNT REQUIRED	AMOUNT AVAILABLE	PIT LOCATION

MICHIGAN
STATE HIGHWAY DEPARTMENT
CHARLES M. ZIEGLER
 STATE HIGHWAY COMMISSIONER


*
PLAN AND PROFILE OF PROPOSED

THE IMPROVEMENTS COVERED BY THESE PLANS SHALL BE DONE IN ACCORDANCE WITH THE MICHIGAN STATE HIGHWAY DEPARTMENT CURRENT STANDARD SPECIFICATIONS AND SUPPLEMENTAL SPECIFICATIONS.

B. P. R. Div.	STATE	Federal PROJ. No.	FISCAL YEAR	SHEET No.	TOTAL SHEETS
4	MICH.				
ROUTE	STATE PROJECT	COUNTY	CITY	SHEET No.	TOTAL SHEETS
U.S. 25 82-141		Wayne	Detroit	1	

B. P. R. Div.	STATE	Federal PROJ. No.	FISCAL YEAR	SHEET No.	TOTAL SHEETS
4	MICH.				
ROUTE	STATE PROJECT	COUNTY	TWP.	SHEET No.	TOTAL SHEETS

INDEX OF SHEETS

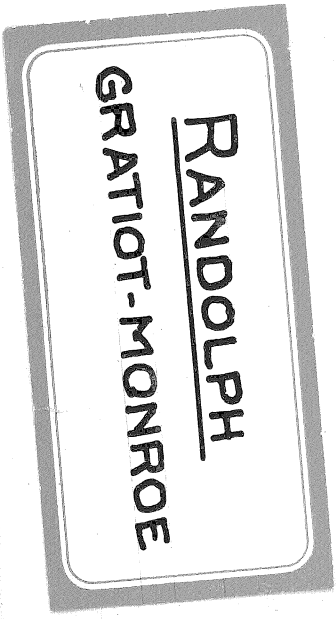

STANDARD PLANS

TITLE SHEET LEGEND

	EXISTING	CONDITION
PROPOSED PROJECT	Gravel	Unimproved
T. L. OR F. A. PAVED	Bituminous	Relocation
T. L. OR F. A. BITUMINOUS	Paved	
T. L. OR F. A. GRAVEL		
T. L. OR F. A. UNIMPROVED		
NON T. L. OR F. A. PAVED		
NON T. L. OR F. A. BITUMINOUS		
NON T. L. OR F. A. GRAVEL		
NON T. L. OR F. A. UNIMPROVED		
COUNTY LINE		
CITY OR VILLAGE LIMITS		
TOWNSHIP LINE		
SECTION LINE		
RAILROADS	Electric	Steam



*Randolph St
Michigan*

CONTRACT FOR _____

DIVISION APPROVAL

CHECKED	CHIEF ROAD DRAFTSMAN	MUNICIPAL ENGINEER
CHECKED	ASS'T ENGINEER OF ROAD DESIGN	DATE
RECOMMENDED FOR APPROVAL	ENGINEER OF ROAD DESIGN	DATE
RECOMMENDED FOR APPROVAL	ENGINEER OF ROAD CONSTRUCTION	DATE
APPROVED	ROAD ENGINEER	DATE

BRIDGE DIVISION APPROVAL

RECOMMENDED FOR APPROVAL	ENGINEER OF BRIDGE DESIGN	DATE
APPROVED	BRIDGE ENGINEER	DATE

STATE HIGHWAY DEPARTMENT APPROVAL

APPROVED **CHARLES M. ZIEGLER**
STATE HIGHWAY COMMISSIONER

BY _____ DEPUTY COMMISSIONER - CHIEF ENGINEER _____ DATE _____

Randolph - Gratiot to Monroe

RECOMMENDED FOR APPROVAL


DISTRICT ENGINEER
BUREAU OF PUBLIC ROADS
GENERAL SERVICES ADMINISTRATION

APPROVED

DIVISION ENGINEER
BUREAU OF PUBLIC ROADS
GENERAL SERVICES ADMINISTRATION

RANDOLPH - GRATIOT TO MONROE


B.M. # 2-B. Elev. 124.308
 arrow on file showing
 at Monroe & Randolph
 St 38' L of Sta 4+21.

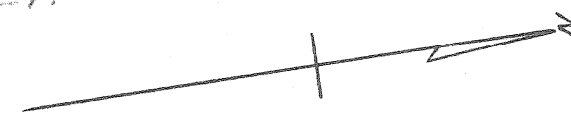

B. P. E. Div.	STATE	Federal PROJ. NO.	FISCAL YEAR	SHEET NO.	TOTAL SHEETS
4	MICH.				
ROUTE	STATE PROJECT	COUNTY	CITY	SHEET NO.	TOTAL SHEETS
82-141		Wayne	Detroit		

B. P. E. Div.	STATE	PROJ. NO.	FISCAL YEAR	SHEET NO.	TOTAL SHEETS
4	MICH.				
ROUTE	STATE PROJECT	COUNTY	CITY	SHEET NO.	TOTAL SHEETS


- Michigan Bell Telephone
- Public Light Commission
- Water Gate Manhole
- Detroit Edison Manhole
- Fire Dept. Manhole
- Lamp Post
- Combination Sewer Manhole

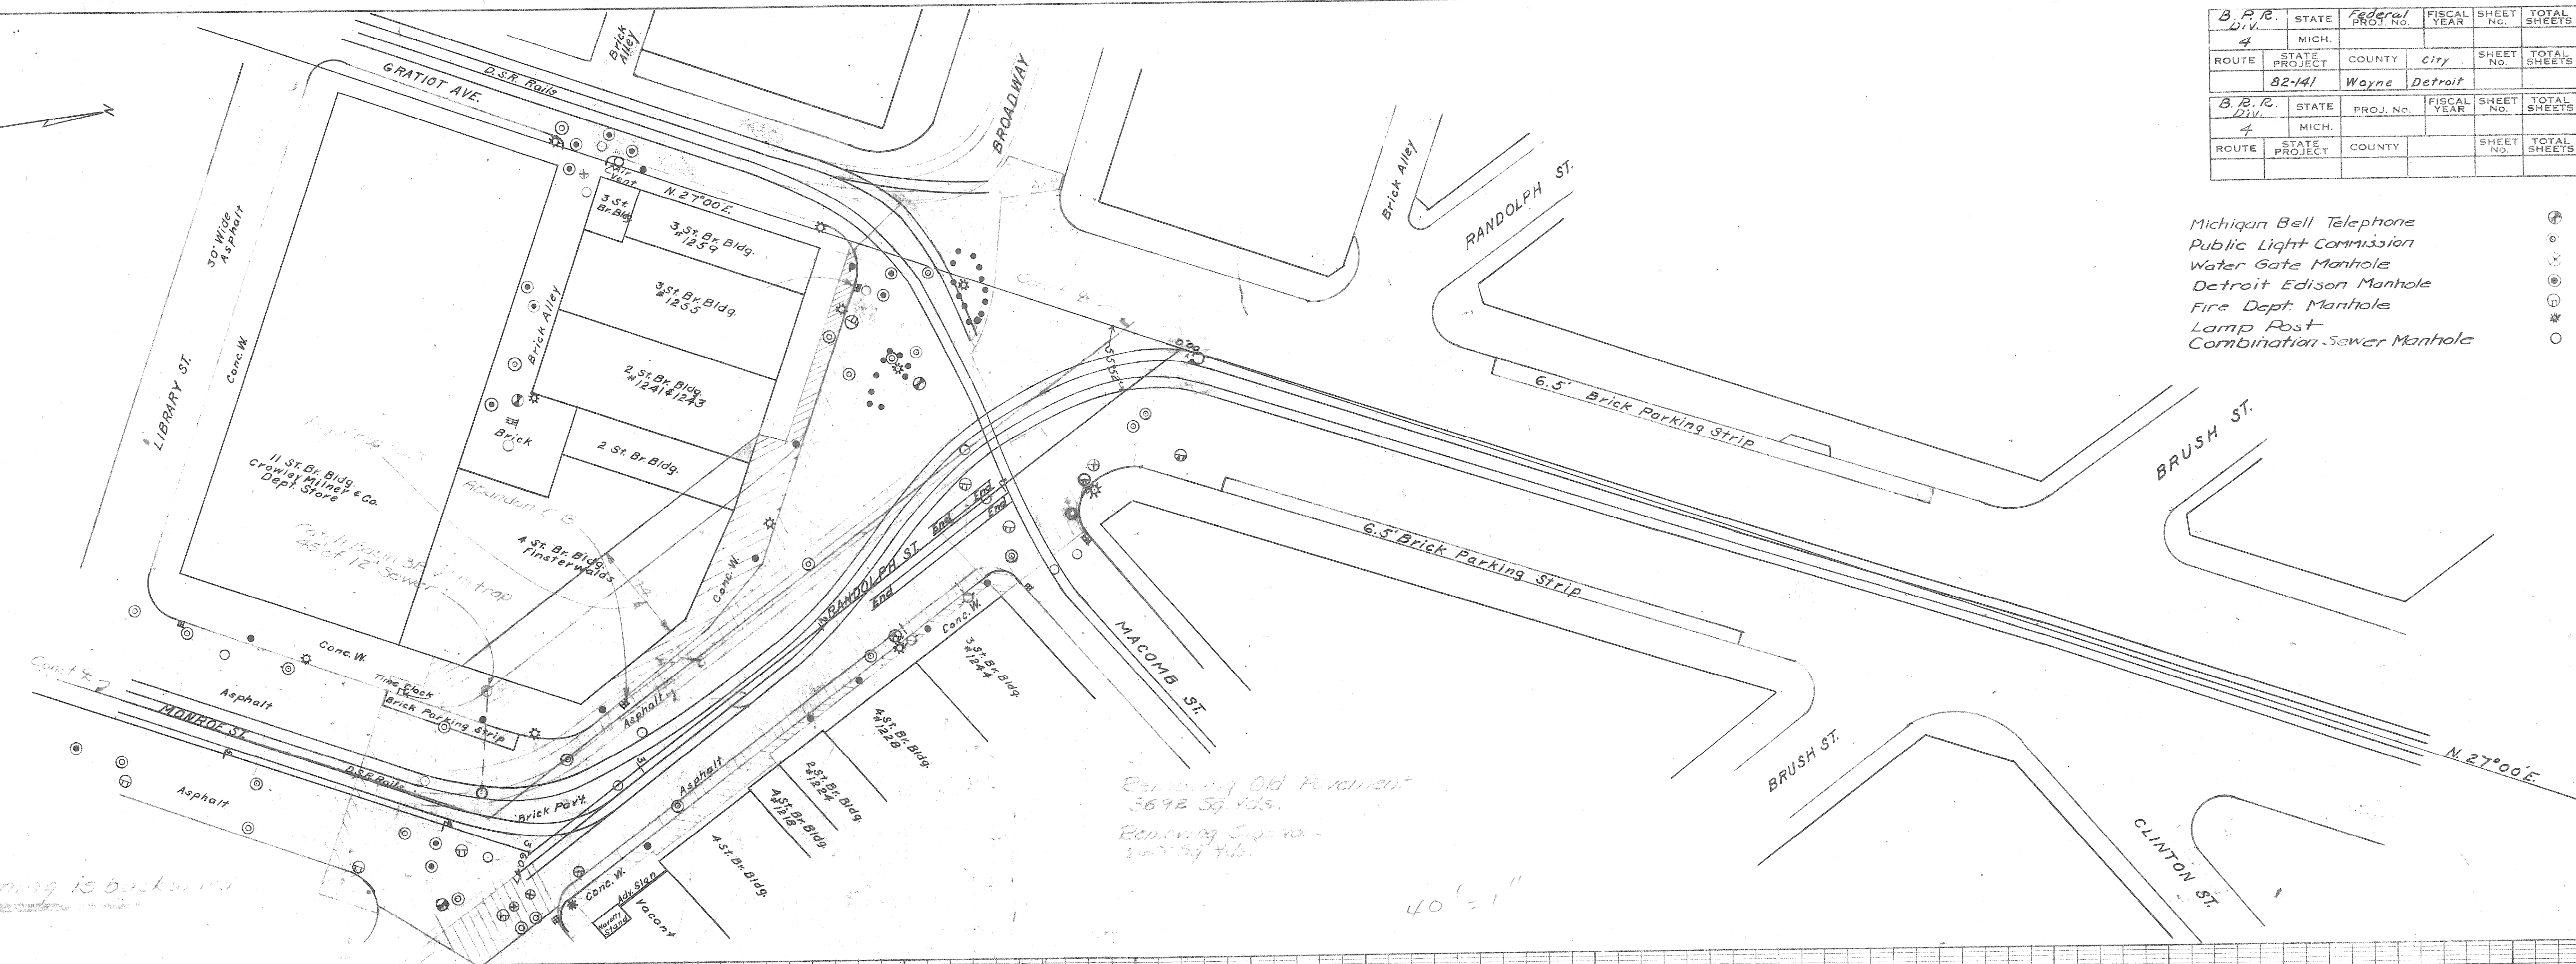

*NOTE: Stationing is on Library St


Est. Old Pavement
 3692.39 yds.
 Removing Same
 3627.74 yds.

40' = 1"

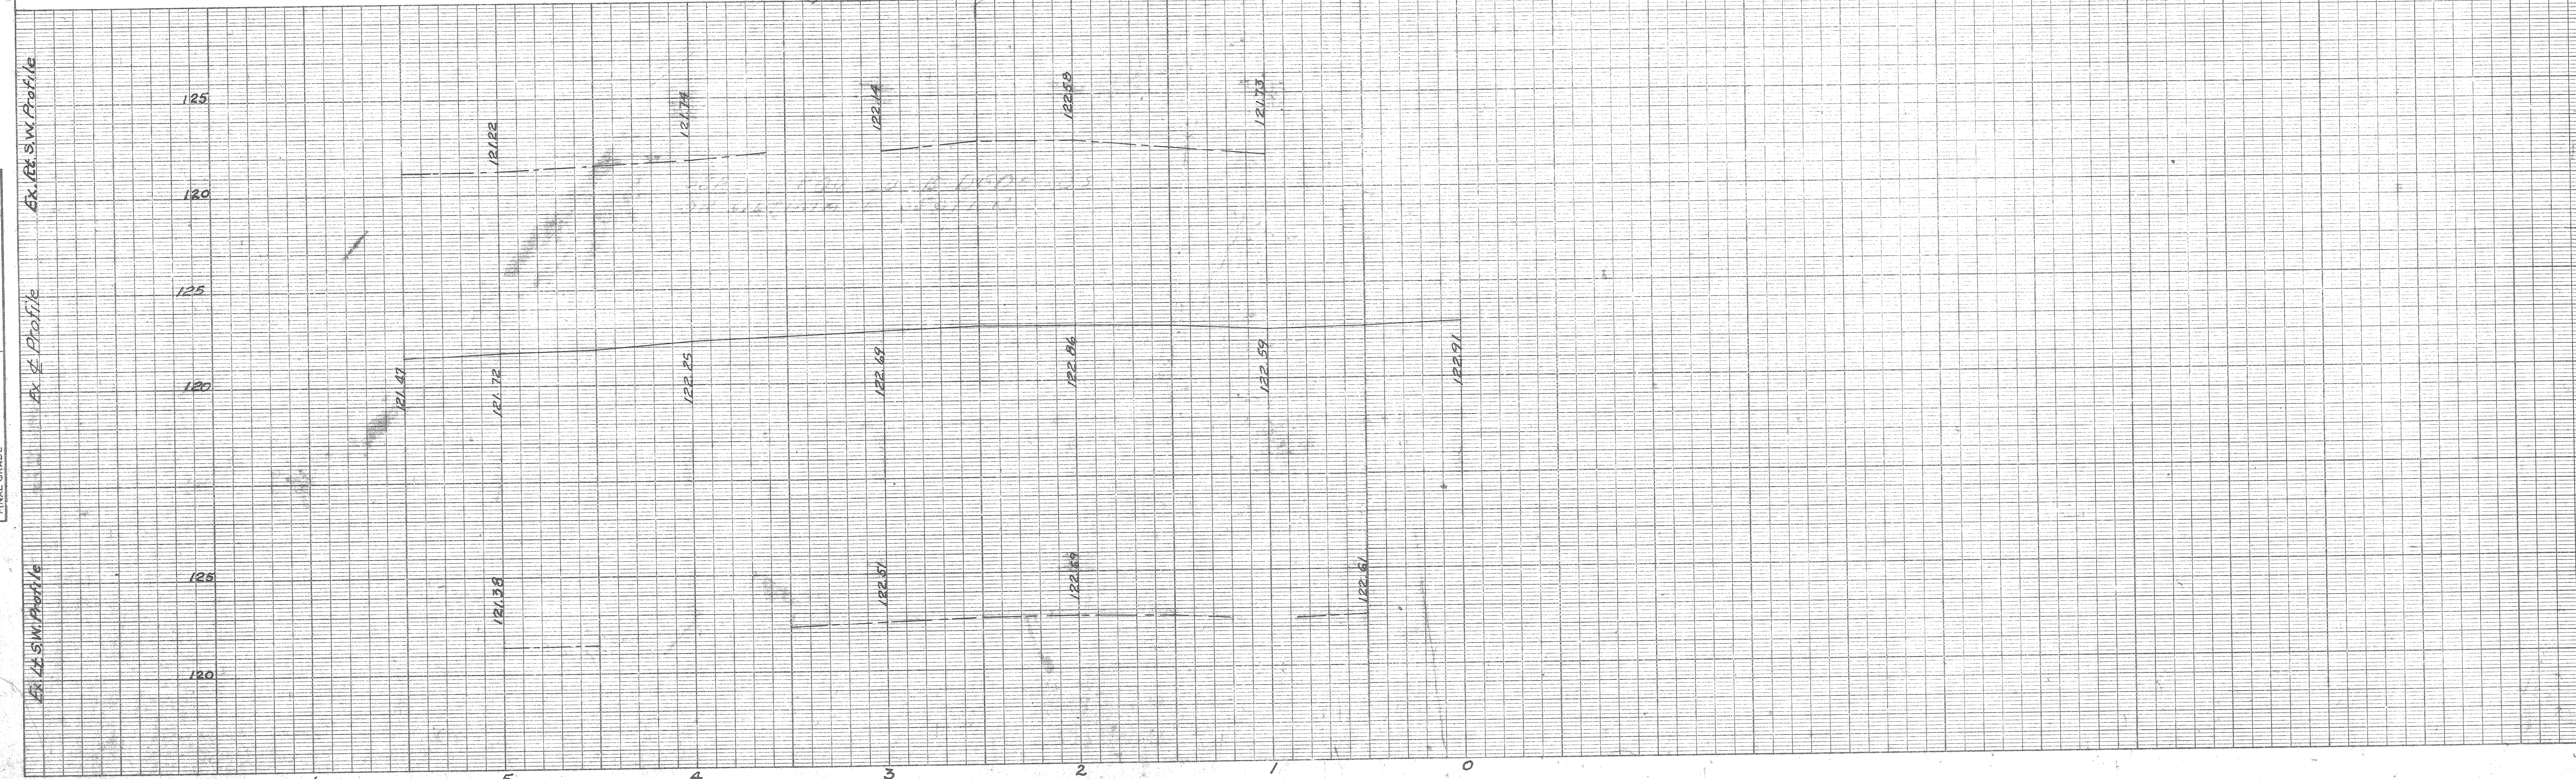



B. R.	STATE	Federal	FISCAL	SHEET	TOTAL
Div	MICH.	PROJ. No.	YEAR	No.	SHEETS
ROUTE	STATE	COUNTY	CITY	SHEET	TOTAL
U.S. 25	82-141	Wayne	Detroit	No.	SHEETS

B. R.	STATE	Federal	FISCAL	SHEET	TOTAL
Div	MICH.	PROJ. No.	YEAR	No.	SHEETS
ROUTE	STATE	COUNTY		SHEET	TOTAL
				No.	SHEETS

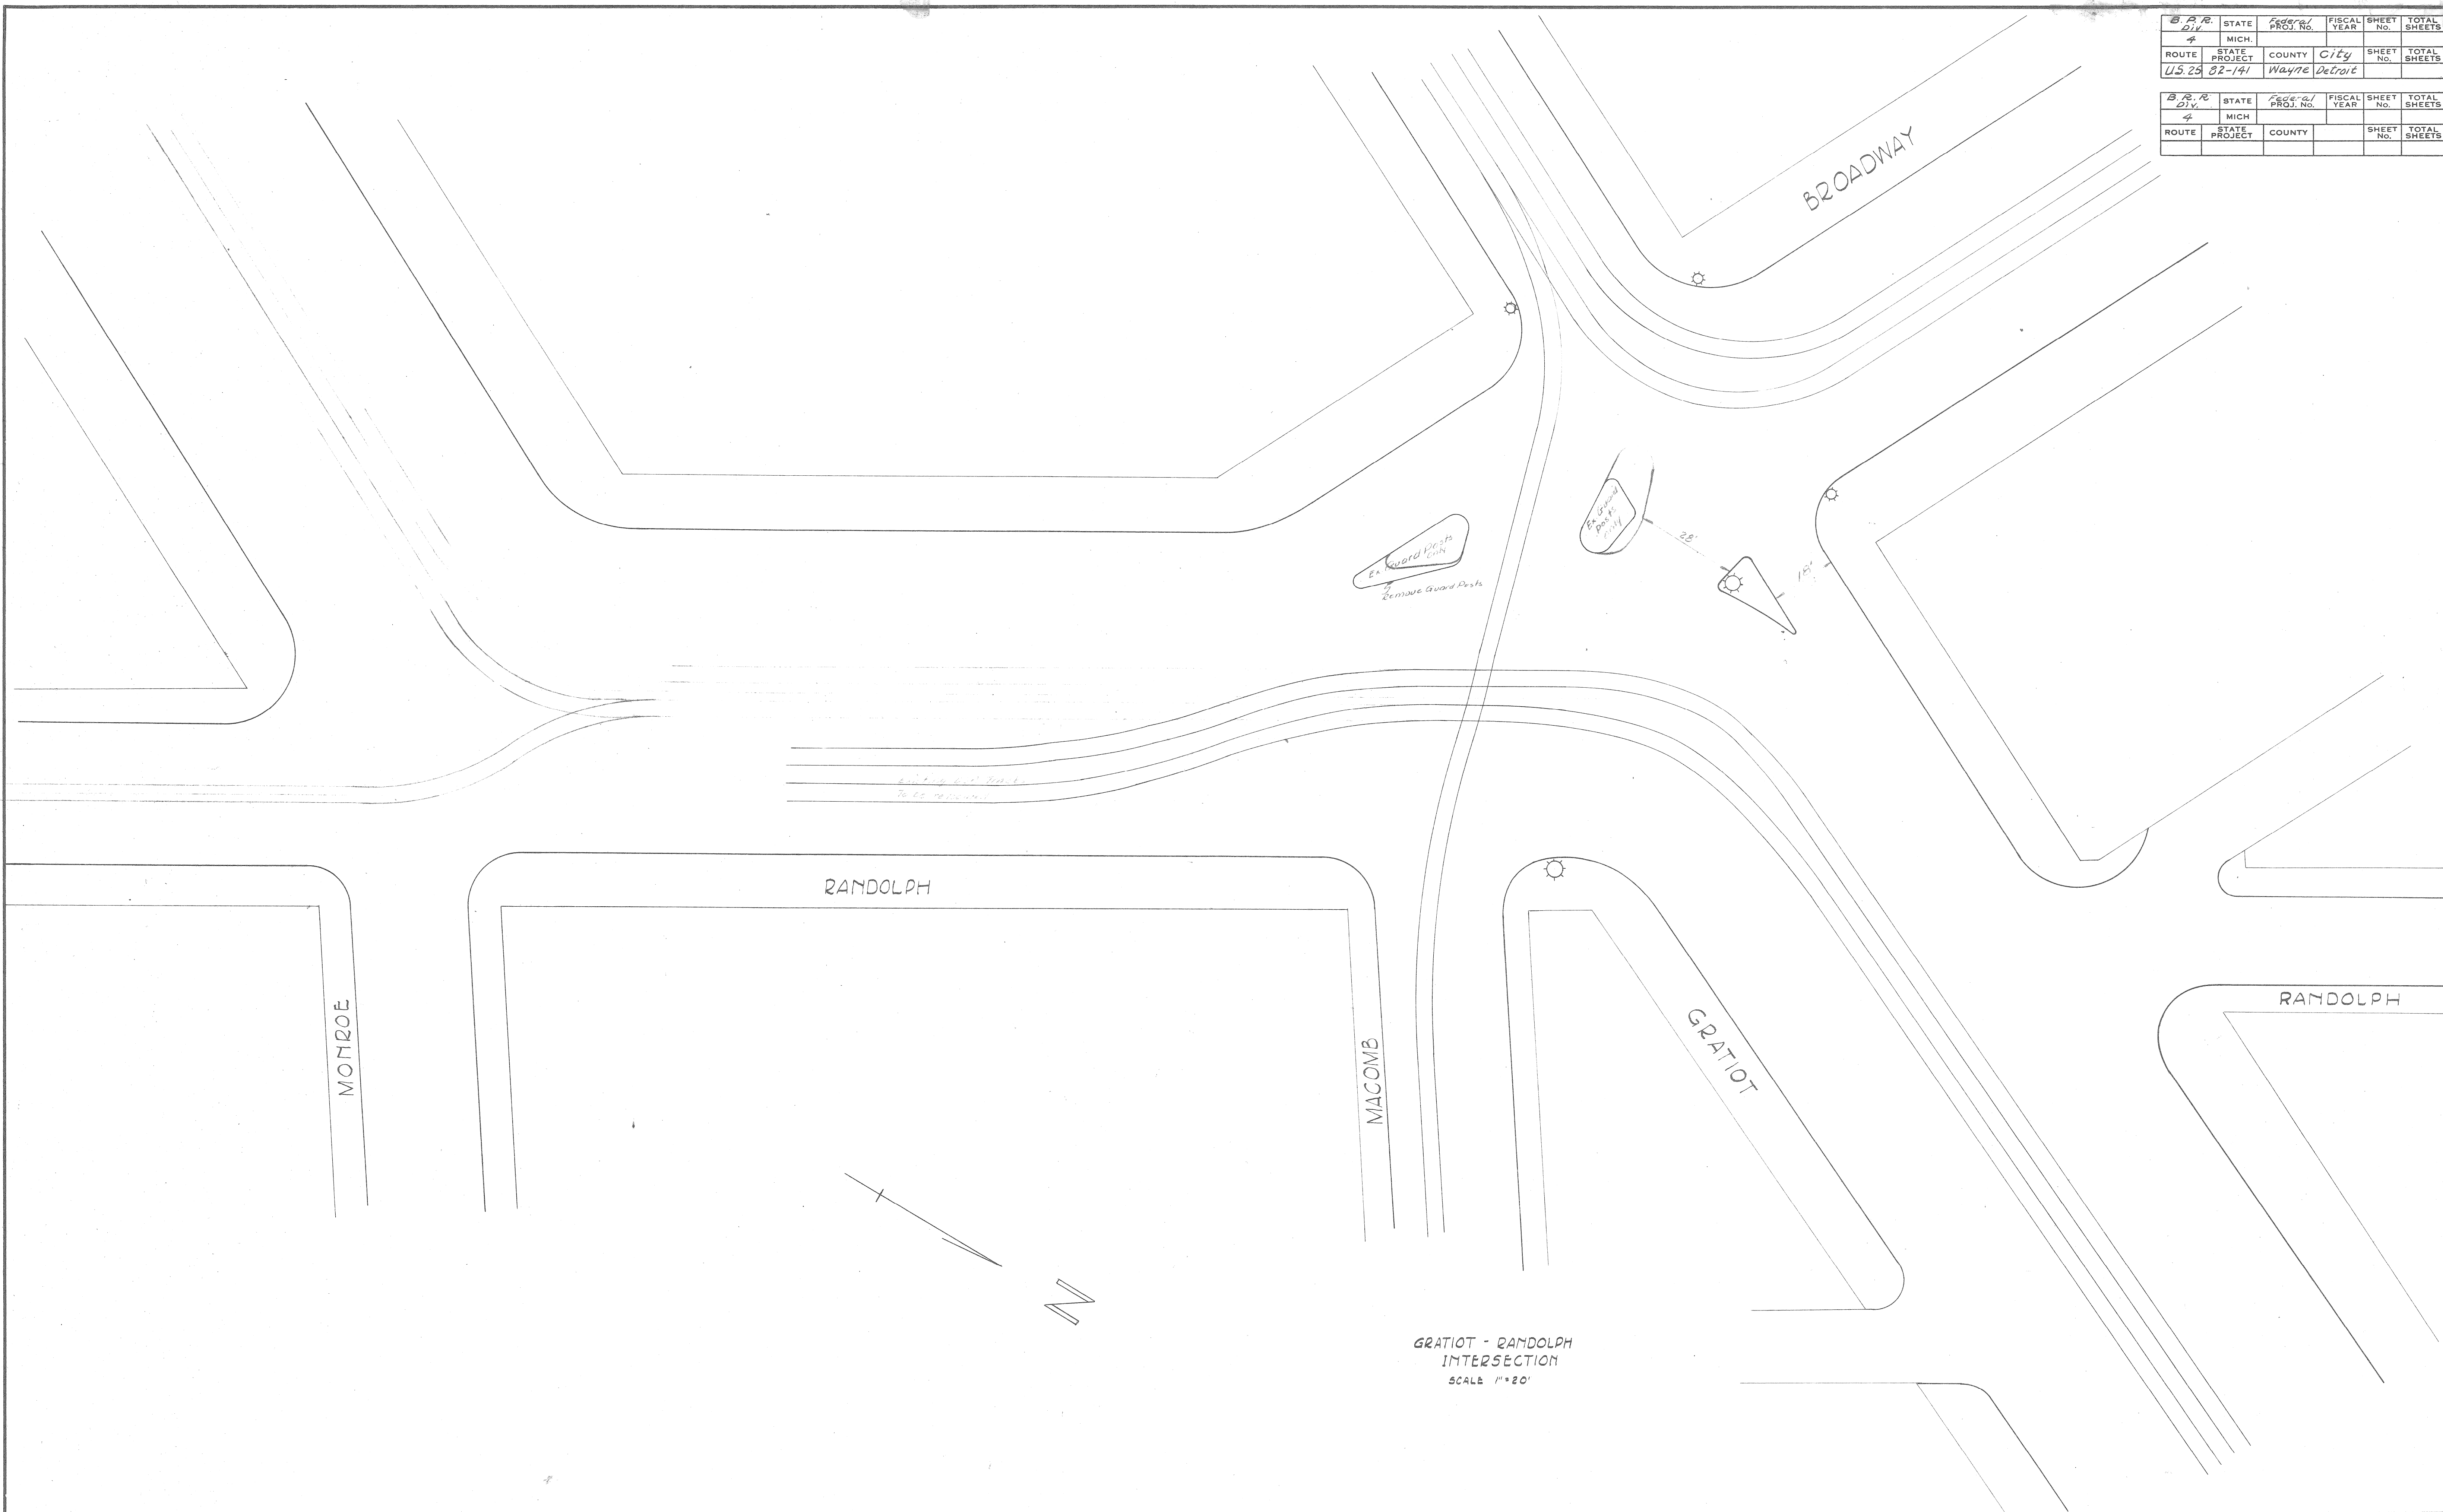

GRATIOT - RANDOLPH
INTERSECTION
SCALE 1"=20'

Notes in Book 1699
Page 55
13.25

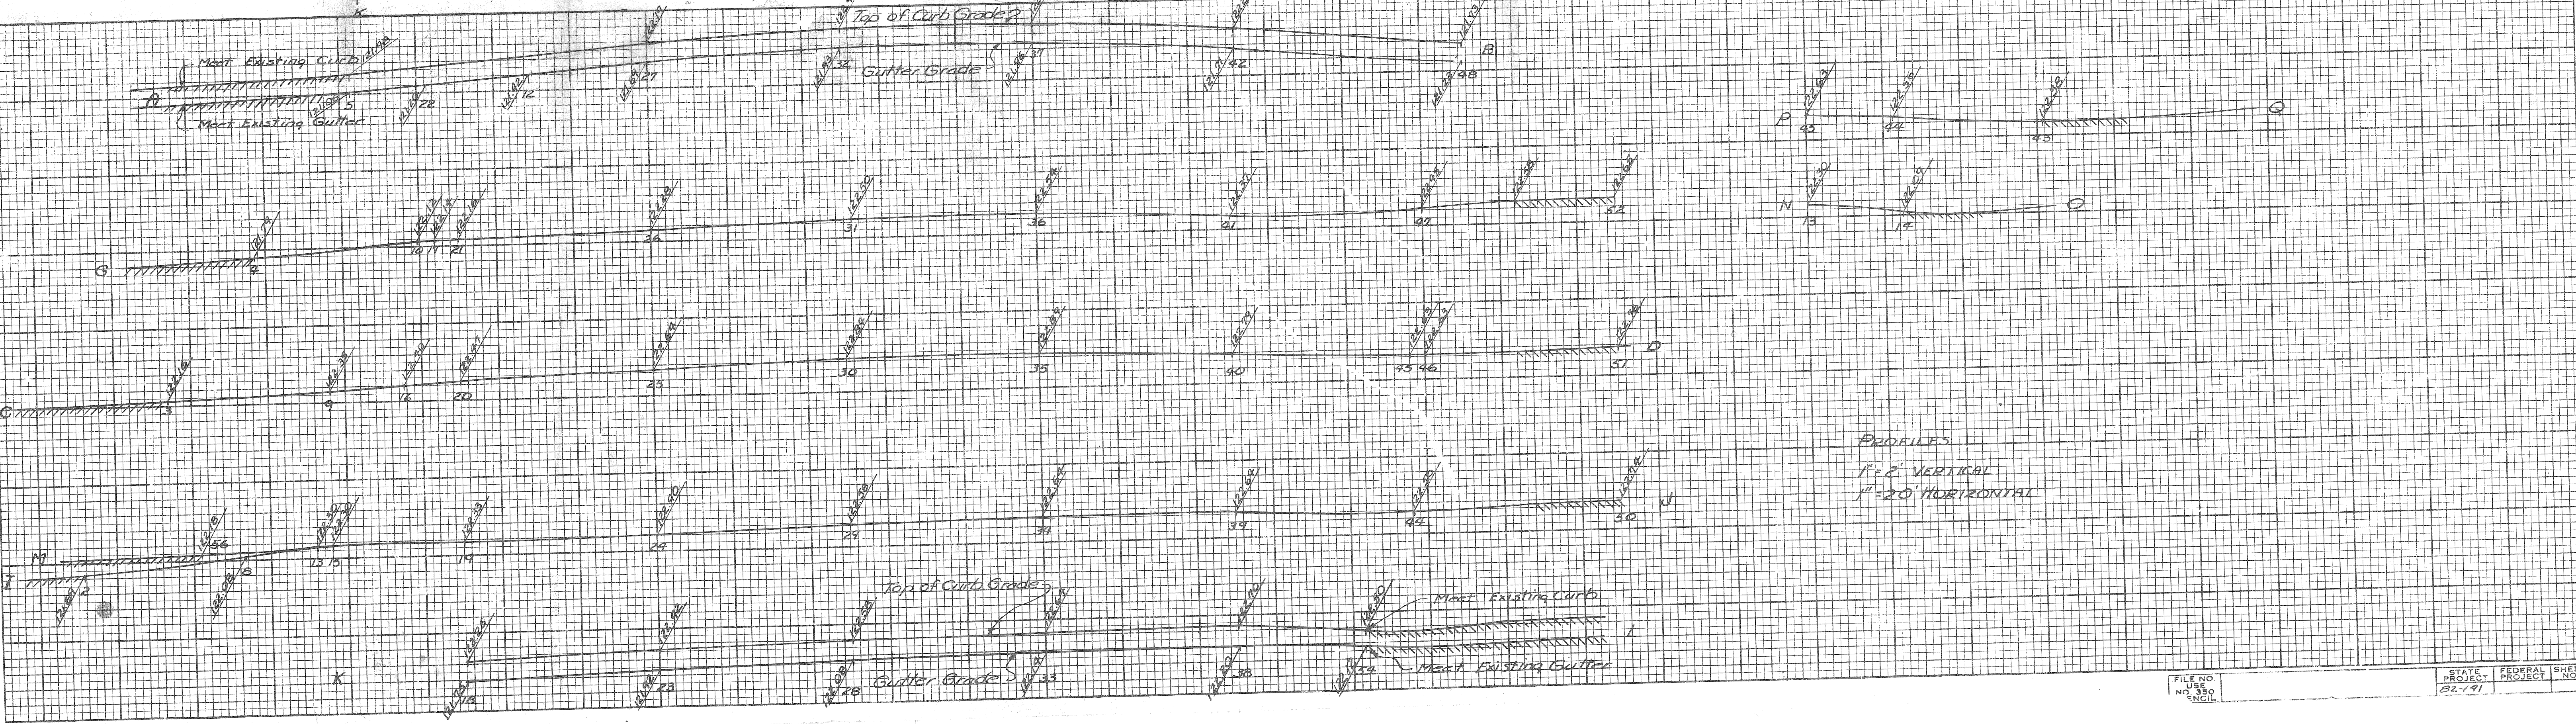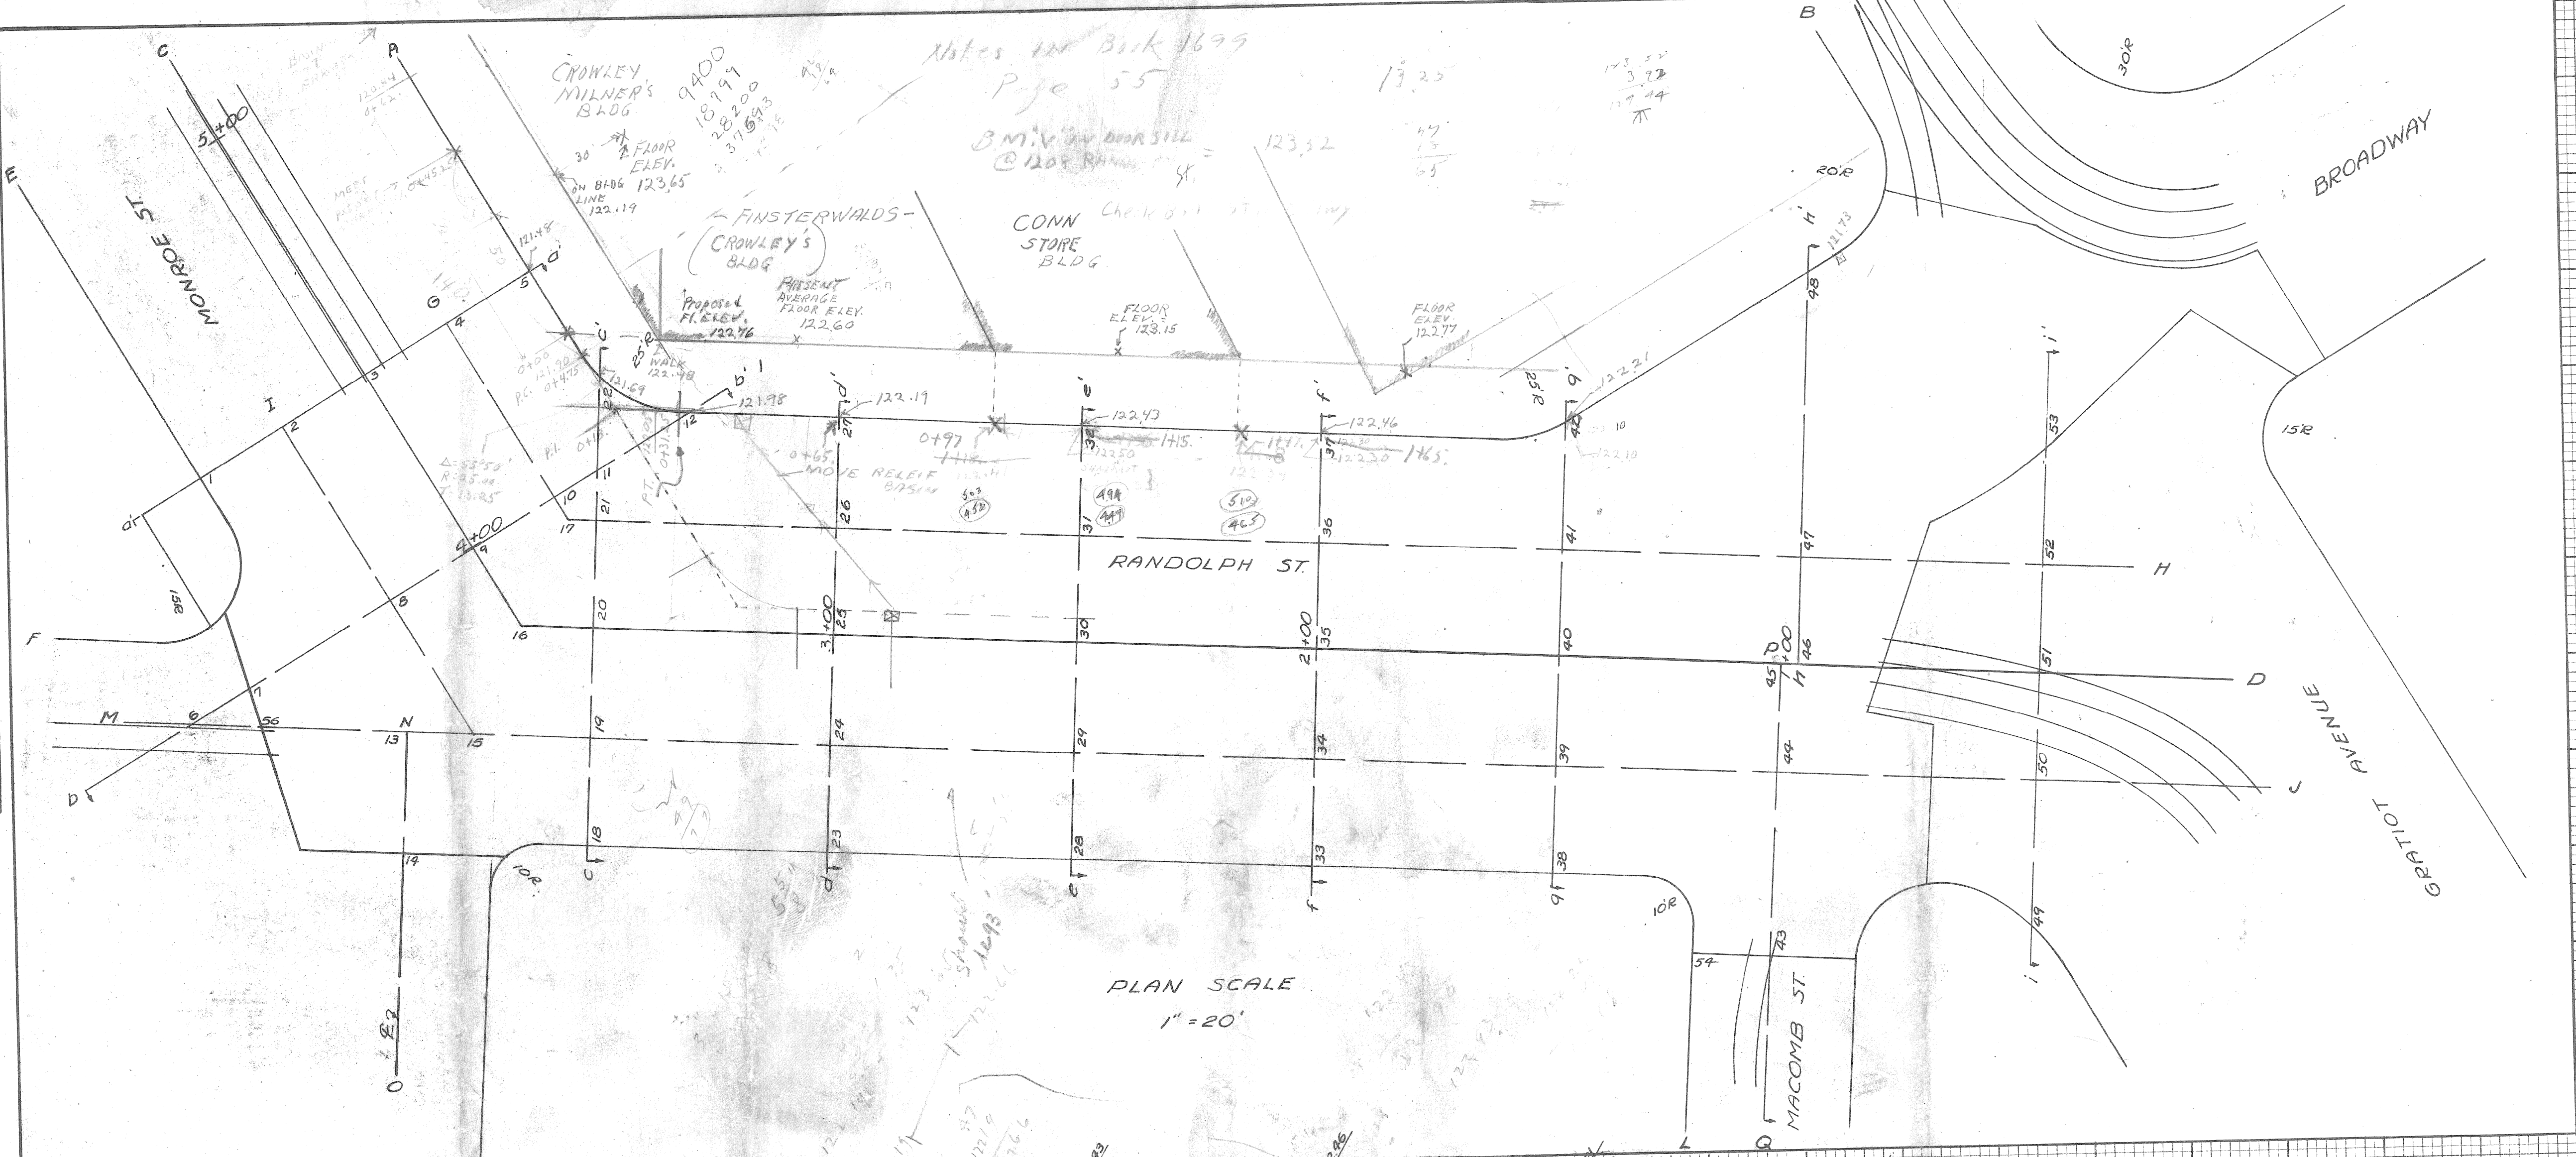

FINAL SURVEY
SURVEYED
TEMPLATE
NOTE BOOK
AREAS CHECKED

DATE
2-17-56
BY
C. W. ...

