

SCALE	HORIZONTAL	BOOK	LEVEL
	VERTICAL	NO. PG.	DATE
		PAVING COMPLETED	


BEFORE STARTING CONSTRUCTION CONTRACTOR MUST CHECK WITH UTILITIES FOR LOCATIONS OF EXISTING STRUCTURES WHETHER OR NOT INDICATED ON PLANS.

NOTE - FOR SYMBOLS (A) ETC. SEE STANDARD DETAIL DRAWING NO. C-4175

BENCH MARKS	ELEV
P.B.M. No. 28-359 N.W. CORNER ATWATER AND BRUSH	100.71R
ARROW ON HYD. N.W. CORNER ATWATER AND ST. ANTOINE	102.30
HYD. N. SIDE ATWATER STA. 12+00	103.07
HYD. N. SIDE ATWATER STA. 17+10	101.95

LEGEND


- ⊙ CONSTRUCT STANDARD CATCH BASIN
- ⊖ ABANDON EXISTING CATCH BASIN
- ⊕ RESET EXISTING CATCH BASIN
- ⊗ CONSTRUCT STANDARD 4" CONCRETE WALK

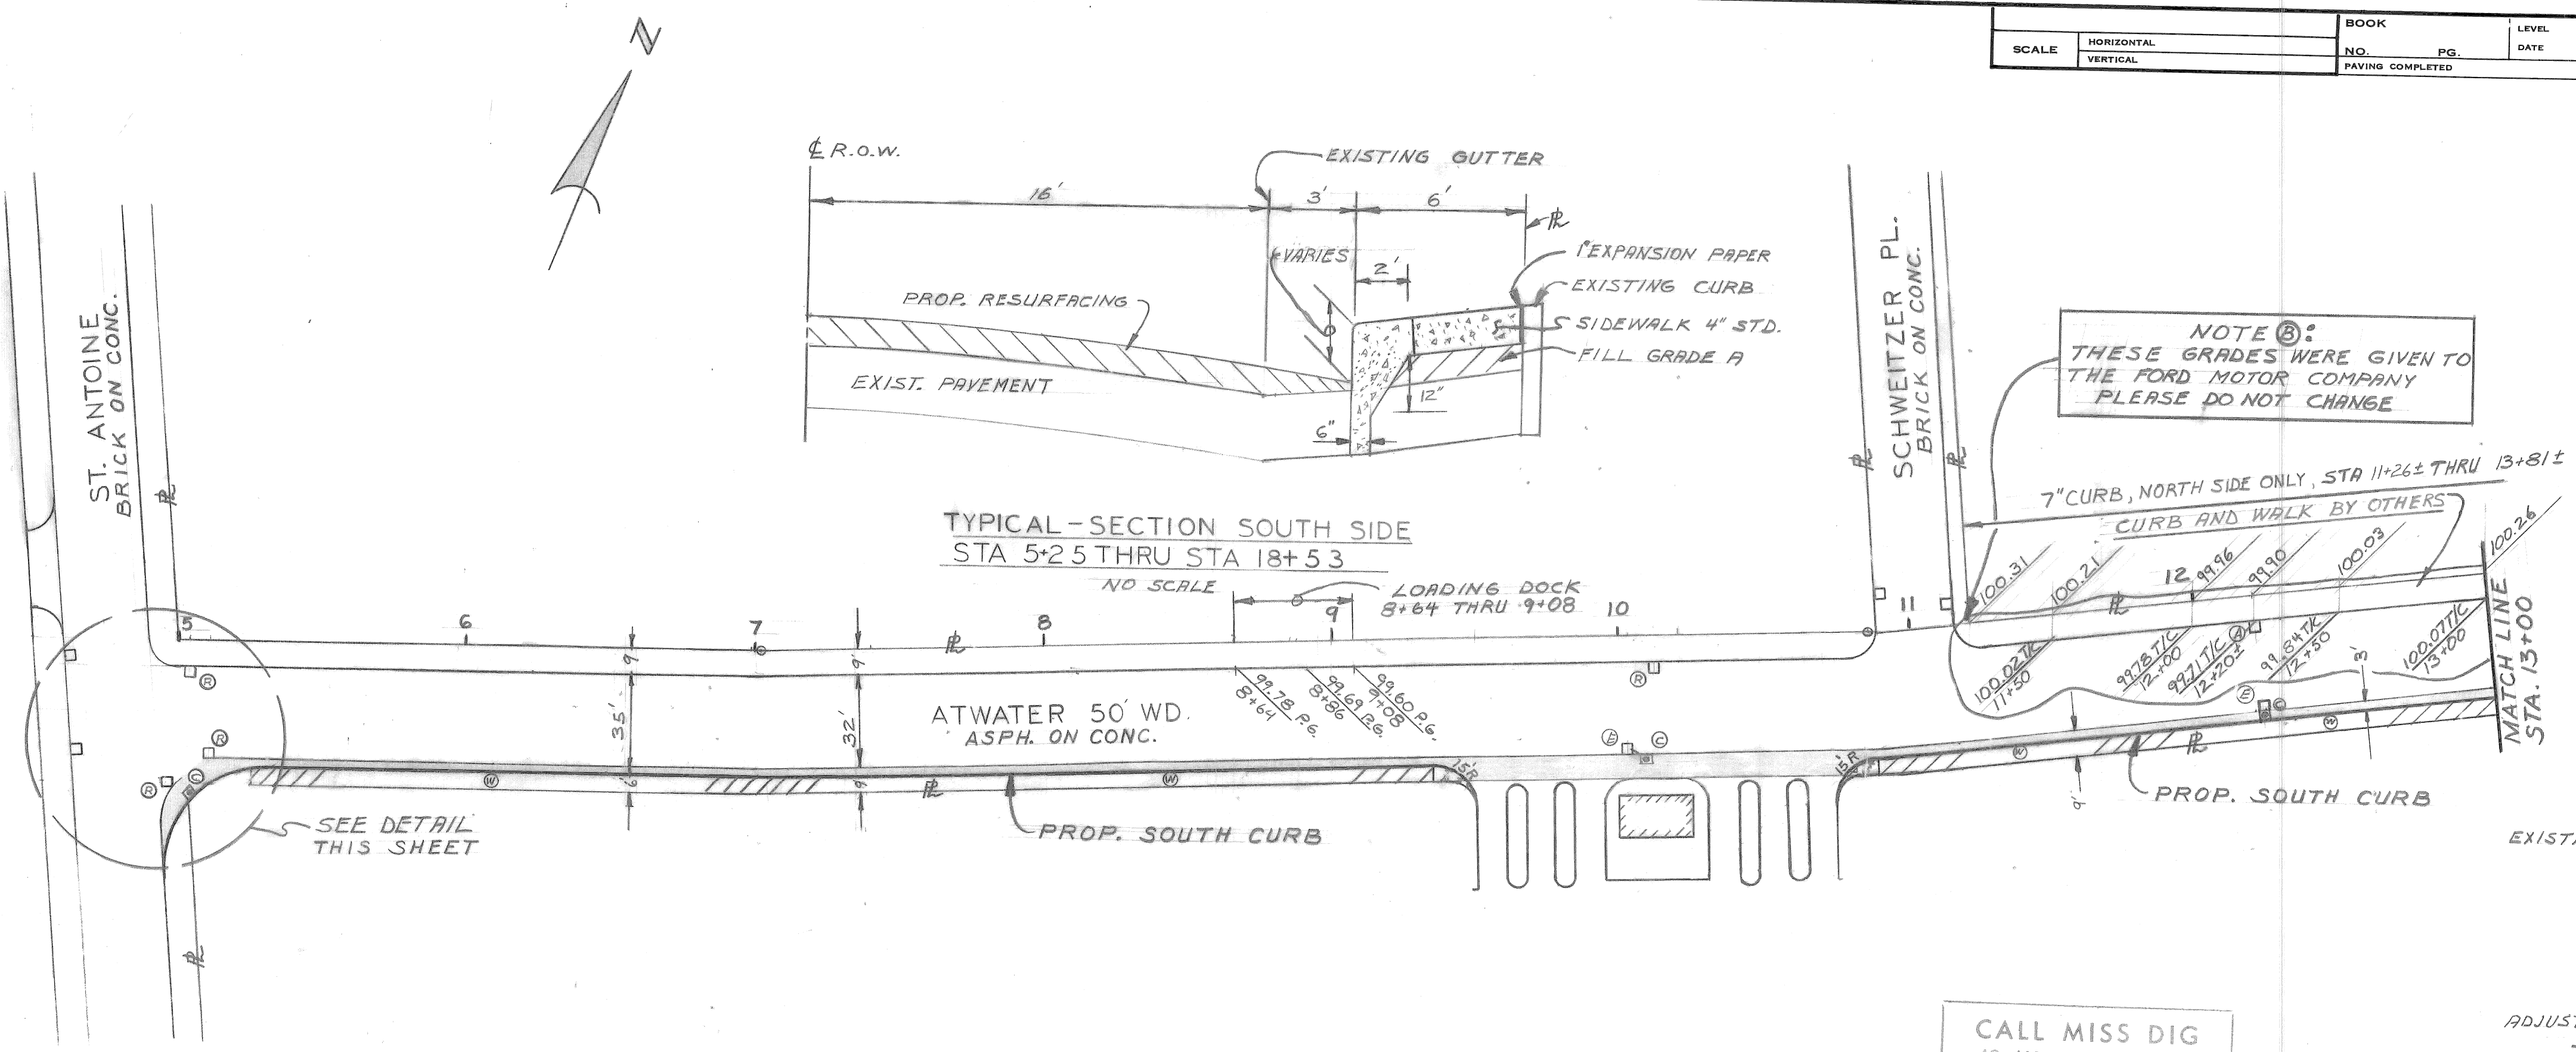

NOTE: THESE GRADES WERE GIVEN TO THE FORD MOTOR COMPANY PLEASE DO NOT CHANGE


CALL MISS DIG 48 HOURS PRIOR TO CONSTRUCTION 647-7344

PLAN
SCALE 1" = 40'

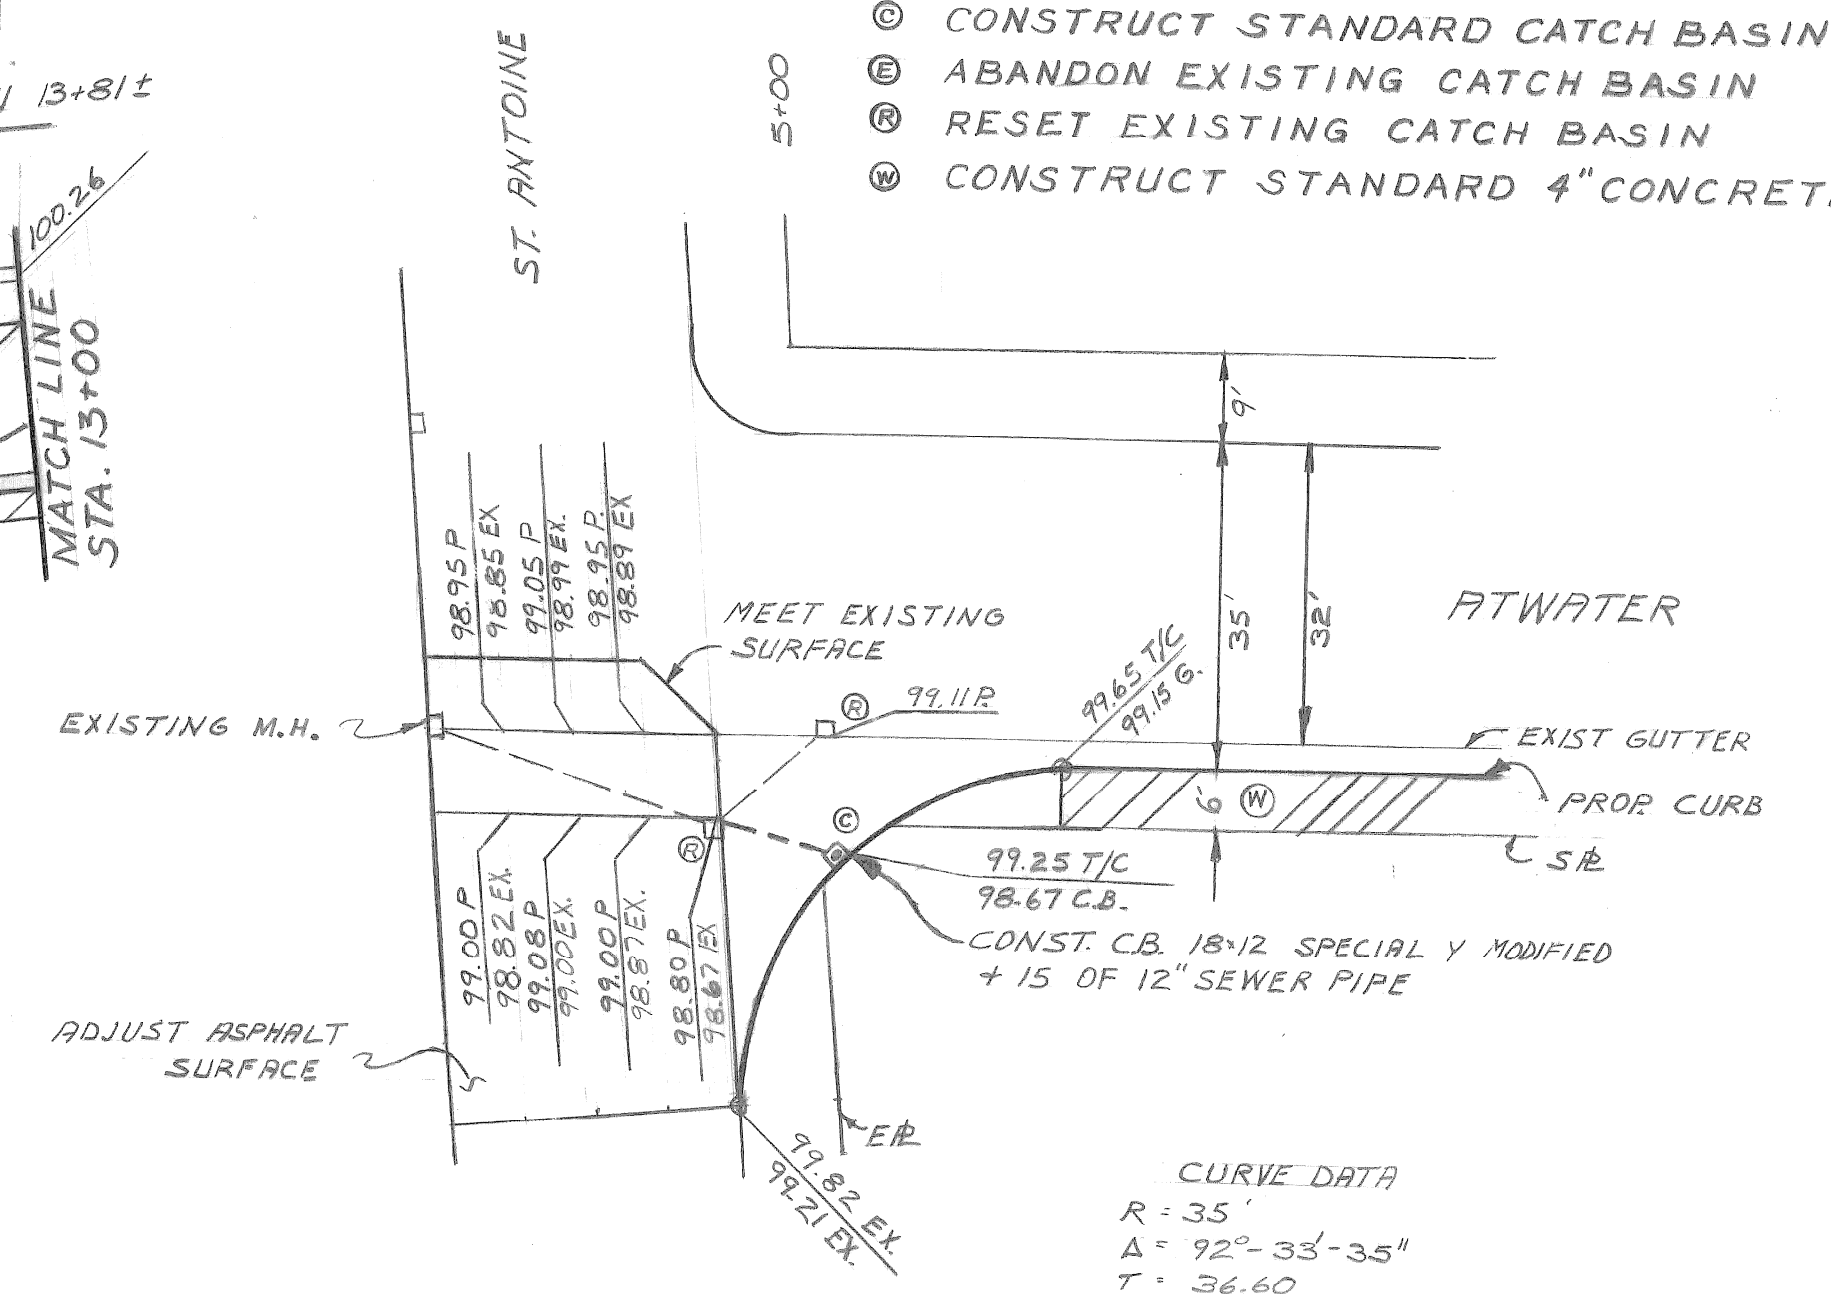

CURVE DATA
R = 35'
Δ = 92°-33'-35"
T = 36.60
A = 56.54
S = 29.55'

ATWATER - ST. ANTOINE
SCALE 1" = 20'

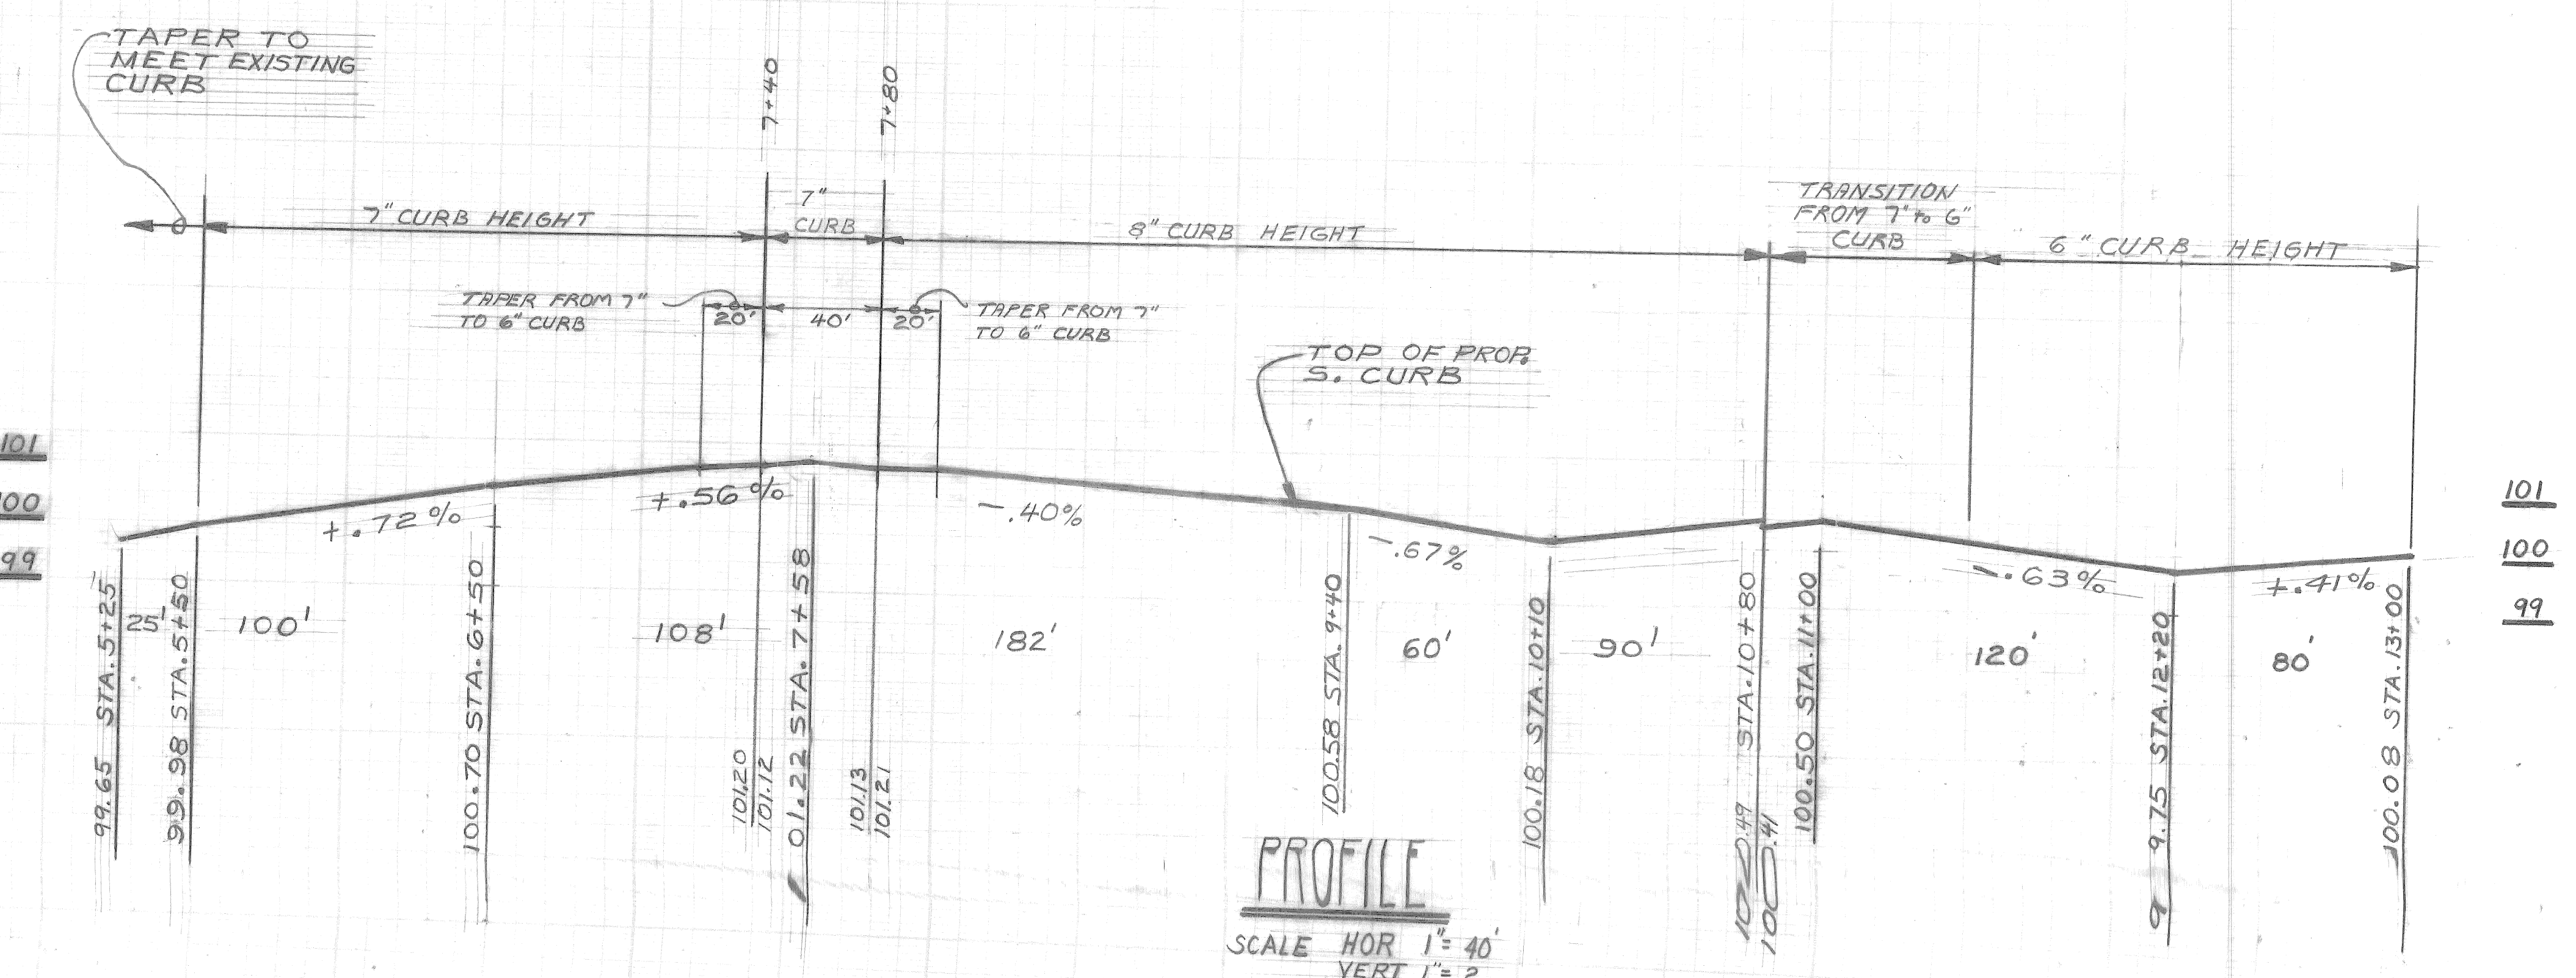

PROFILE
SCALE HOR 1" = 40'
VERT 1" = 2'

BY	CHECKED BY	APPROVED:
PLAN R Rosik	LB Astor	<i>James J. Lawrence</i>
GRADE LB Astor	TALEY	<i>J. J. Lawrence</i>
ESTIMATE		ASSISTANT CITY ENGINEER
FINAL	REVIEW	CITY ENGINEER

CITY OF DETROIT
CITY ENGINEERING DIVISION (E.P.M.D.)
BUREAUS OF STREETS AND HIGHWAYS

ATWATER RESURFACING AND WALK CONSTRUCTION


INDEX NO.	SHEET 1 OF 2 SHEETS
CONTRACT NO.	
ASSIGNMENT	

PLAN AND PROFILE


SCALE	HORIZONTAL	BOOK	NO.	PG.	LEVEL	DATE
	VERTICAL					
					BEFORE STARTING CONSTRUCTION CONTRACTOR MUST CHECK WITH UTILITIES FOR LOCATIONS OF EXISTING STRUCTURES WHETHER OR NOT INDICATED ON PLANS.	

NOTE - FOR SYMBOLS (A) ETC. SEE STANDARD DETAIL DRAWING NO. C-473

BENCH MARKS ELEV

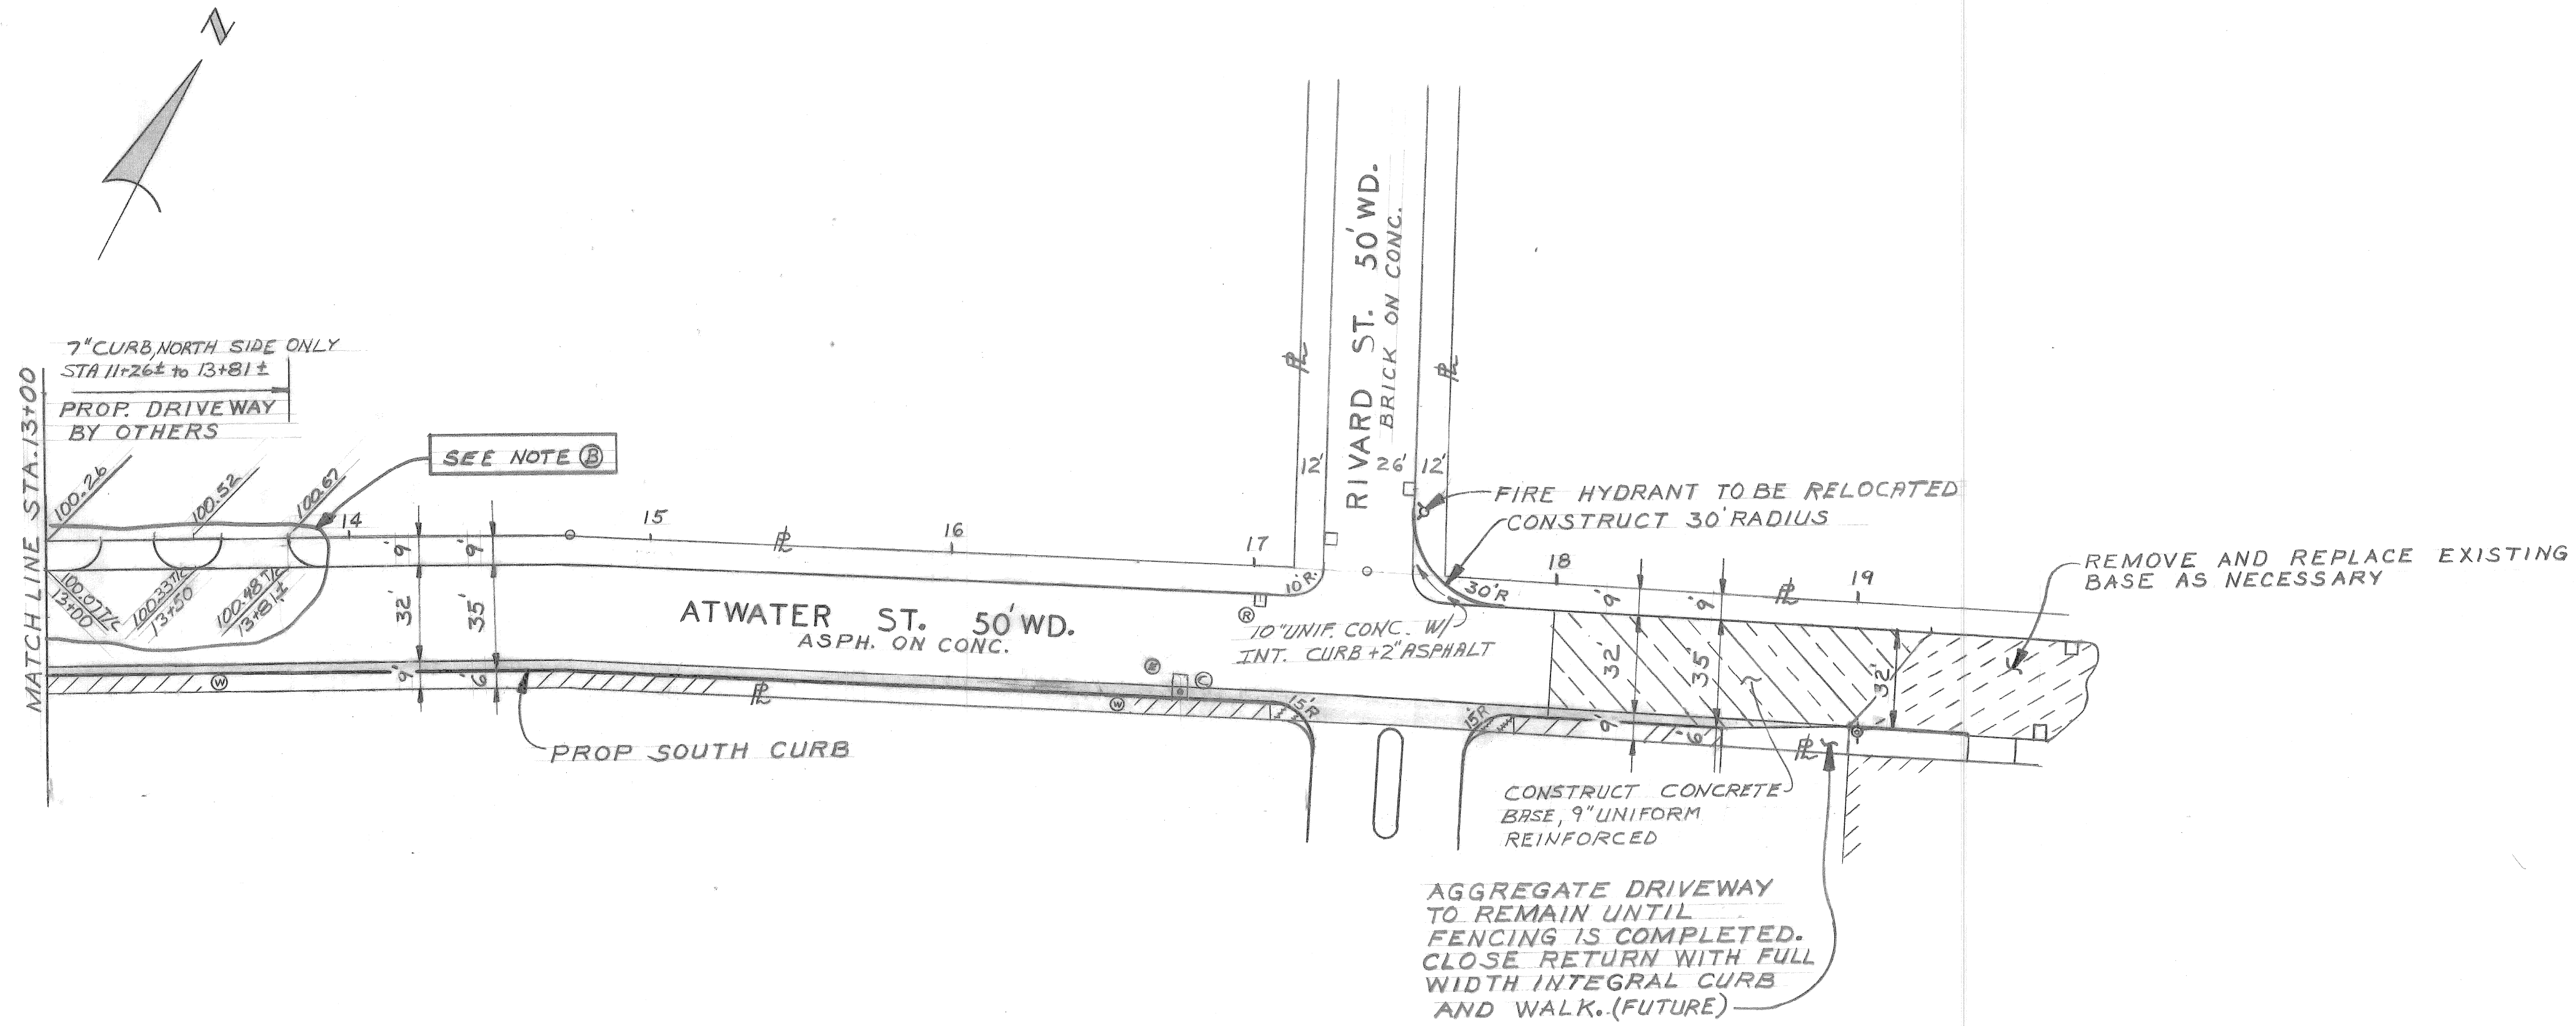

PLAN
SCALE 1" = 40'

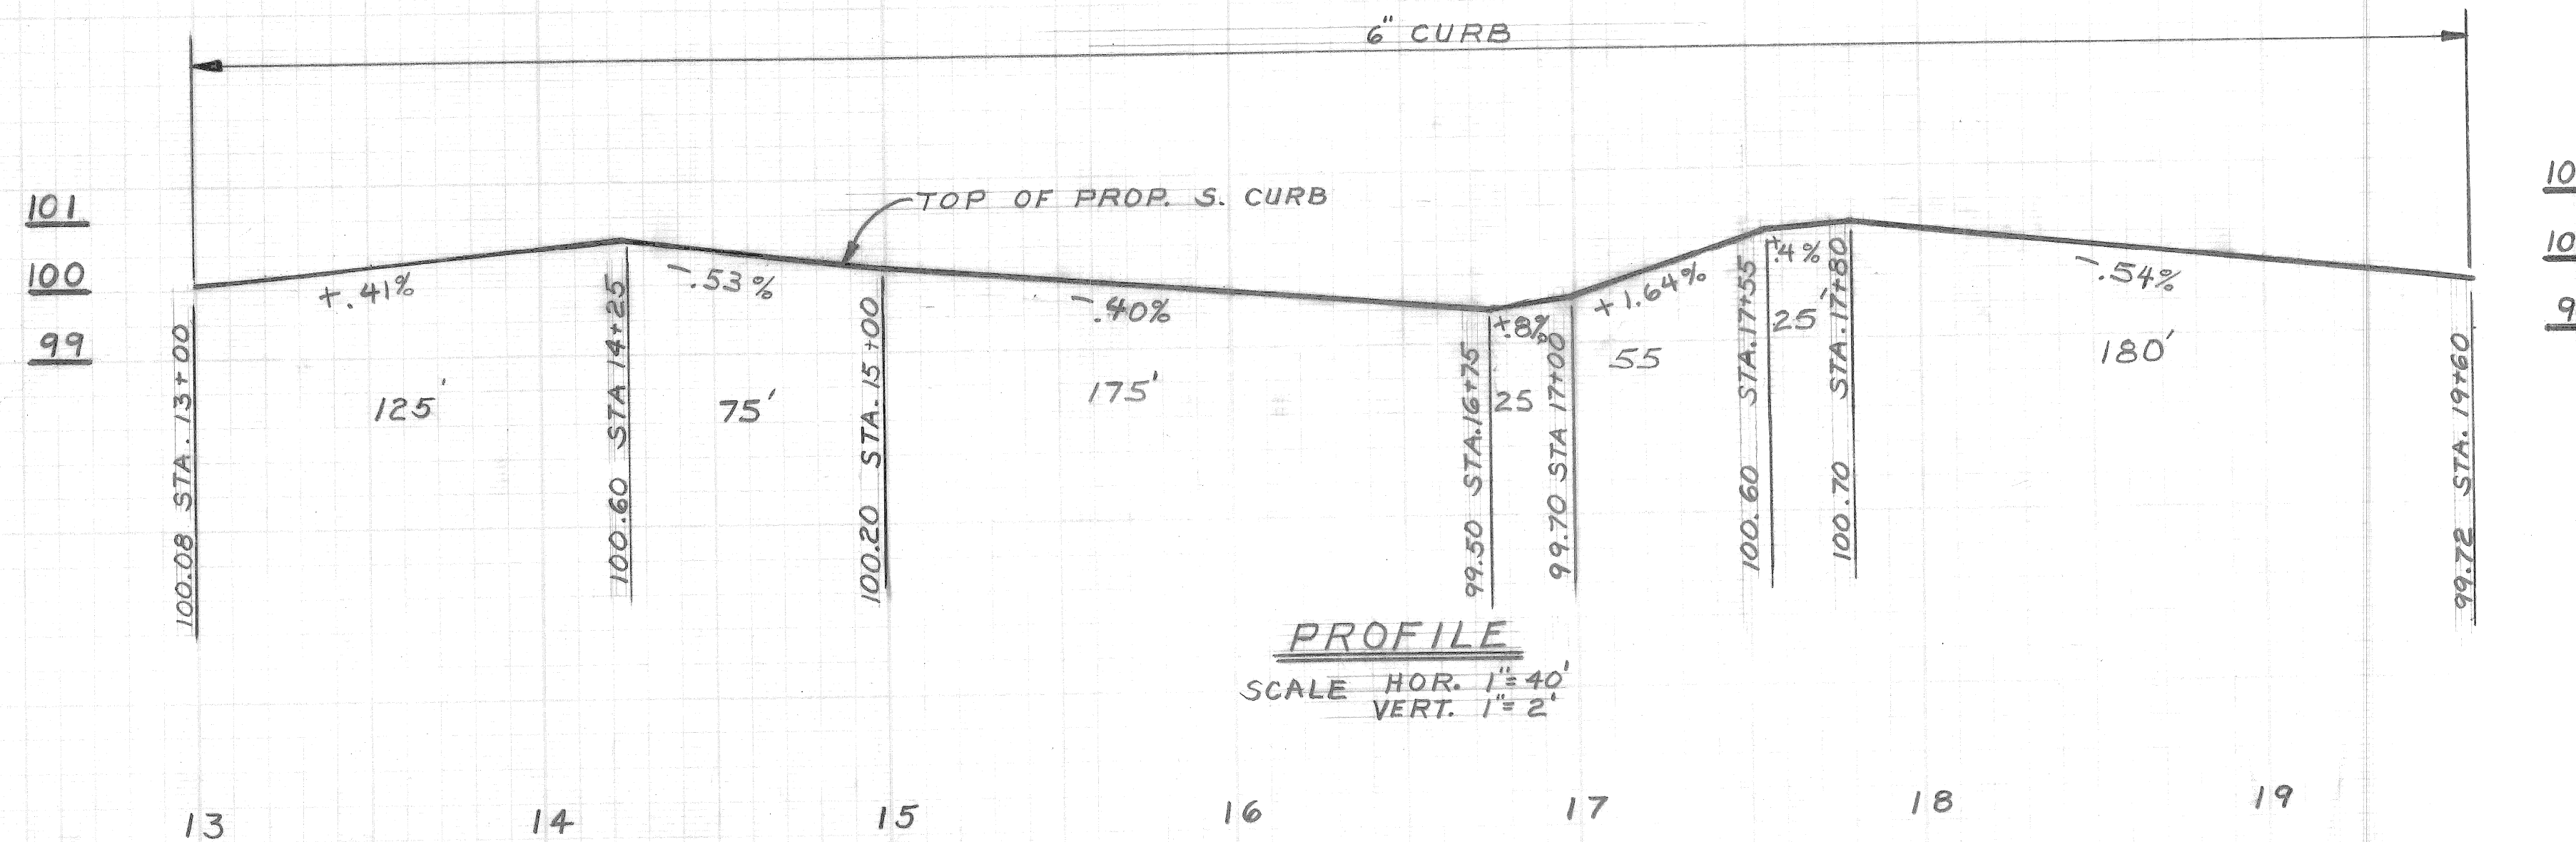

PROFILE
SCALE HOR. 1" = 40'
VERT. 1" = 2'

DESCRIPTION	DRN	CHK'D	AP'D	DATE	BY	CHECKED BY	APPROVED:
REVISIONS					R Rosik	RB Liston	<i>Naing Kawwe</i> ENGINEER OF STREETS
						TAHEJ	<i>[Signature]</i> ASSISTANT CITY ENGINEER
							<i>[Signature]</i> CITY ENGINEER

CITY OF DETROIT
CITY ENGINEERING DIVISION (E.P.M.D.)
BUREAUS OF STREETS AND HIGHWAYS

ATWATER RESURFACING AND WALK CONSTRUCTION
PLAN AND PROFILE

INDEX NO.	SHEET 2 OF 2 SHEETS
CONTRACT NO.	
ASSIGNMENT NO.	77-22-01 (3)
DATE	9-12-77