



COORD	DESCRIPTION	DRN	CKD	APVD	DATE

REVISIONS LOCATED BY COORDINATES ON SHEET




REFERENCE DRAWINGS	DESIGNED BY <i>W. James</i>	APPROVED:
	DRAWN BY	
	TRACED BY SEIDELMAN	
	CHECKED BY	
		HIGHWAY & EXPRESSWAY ENGINEER

**CITY OF DETROIT**  
 DEPARTMENT OF PUBLIC WORKS  
 BUREAU OF HIGHWAYS & EXPRESSWAYS





MT. ELLIOTT - MOUND ROAD  
 R.O.V.  
 LYNCH ROAD TO CANIFF

SHEET ___ OF ___ SHEETS
JOB No.
DRWG No. <i>C102</i>
DATE



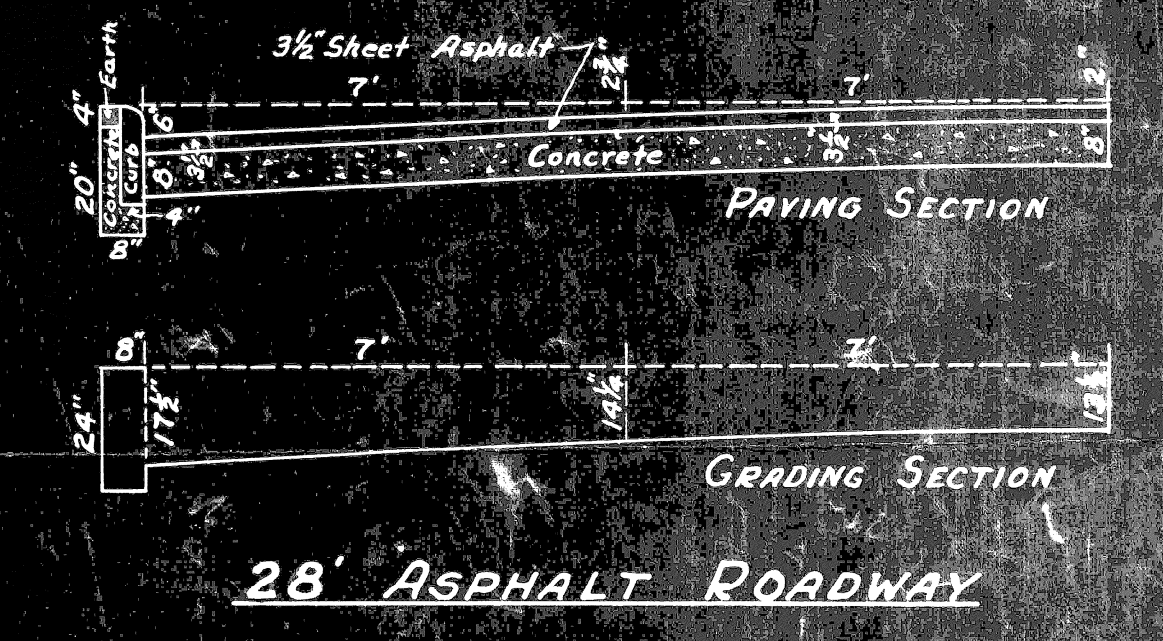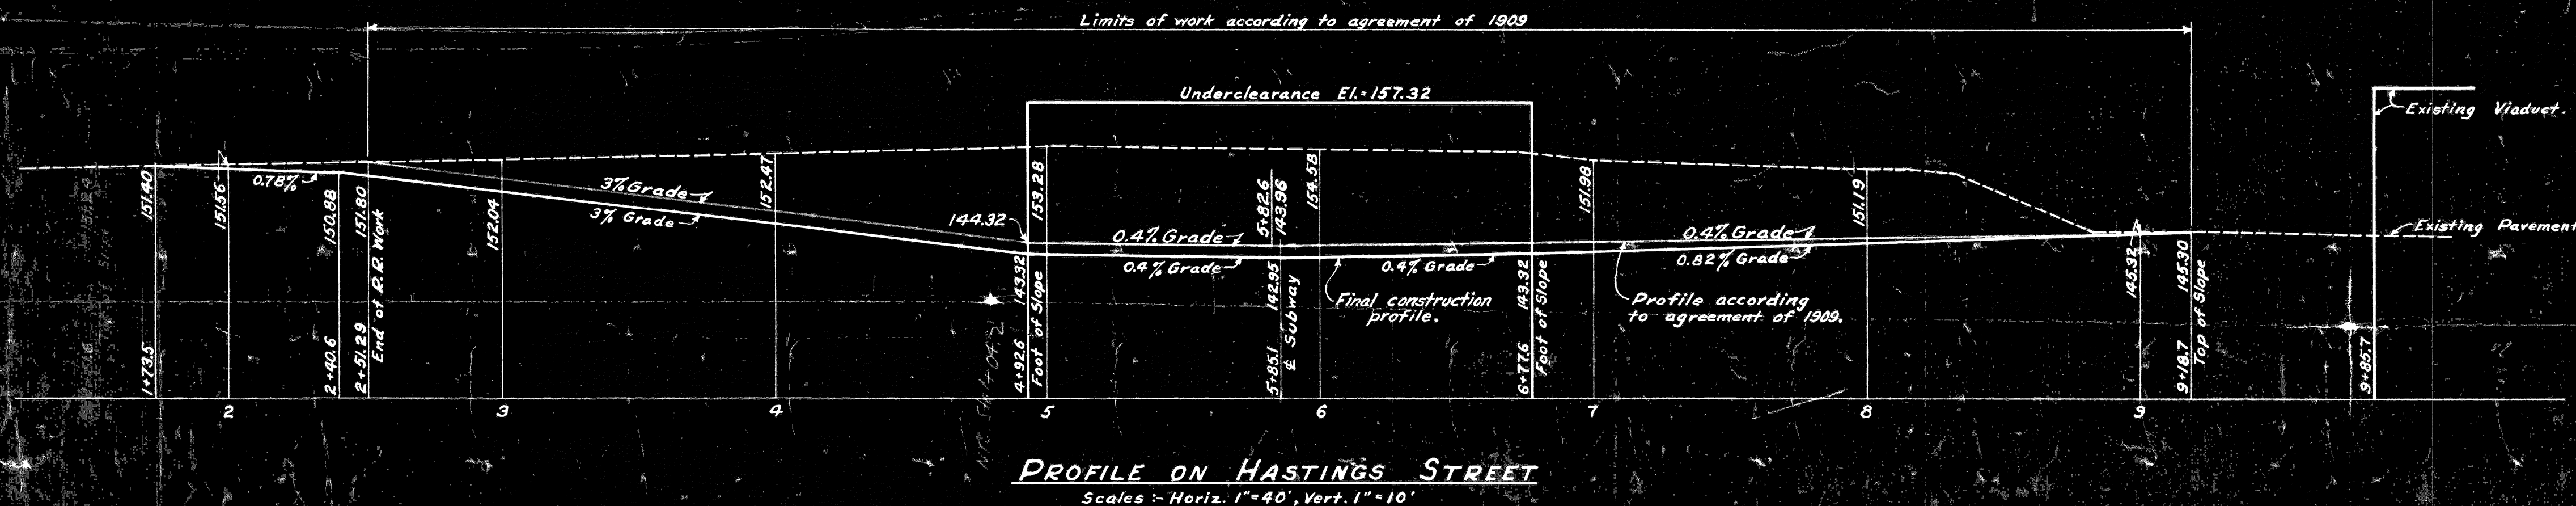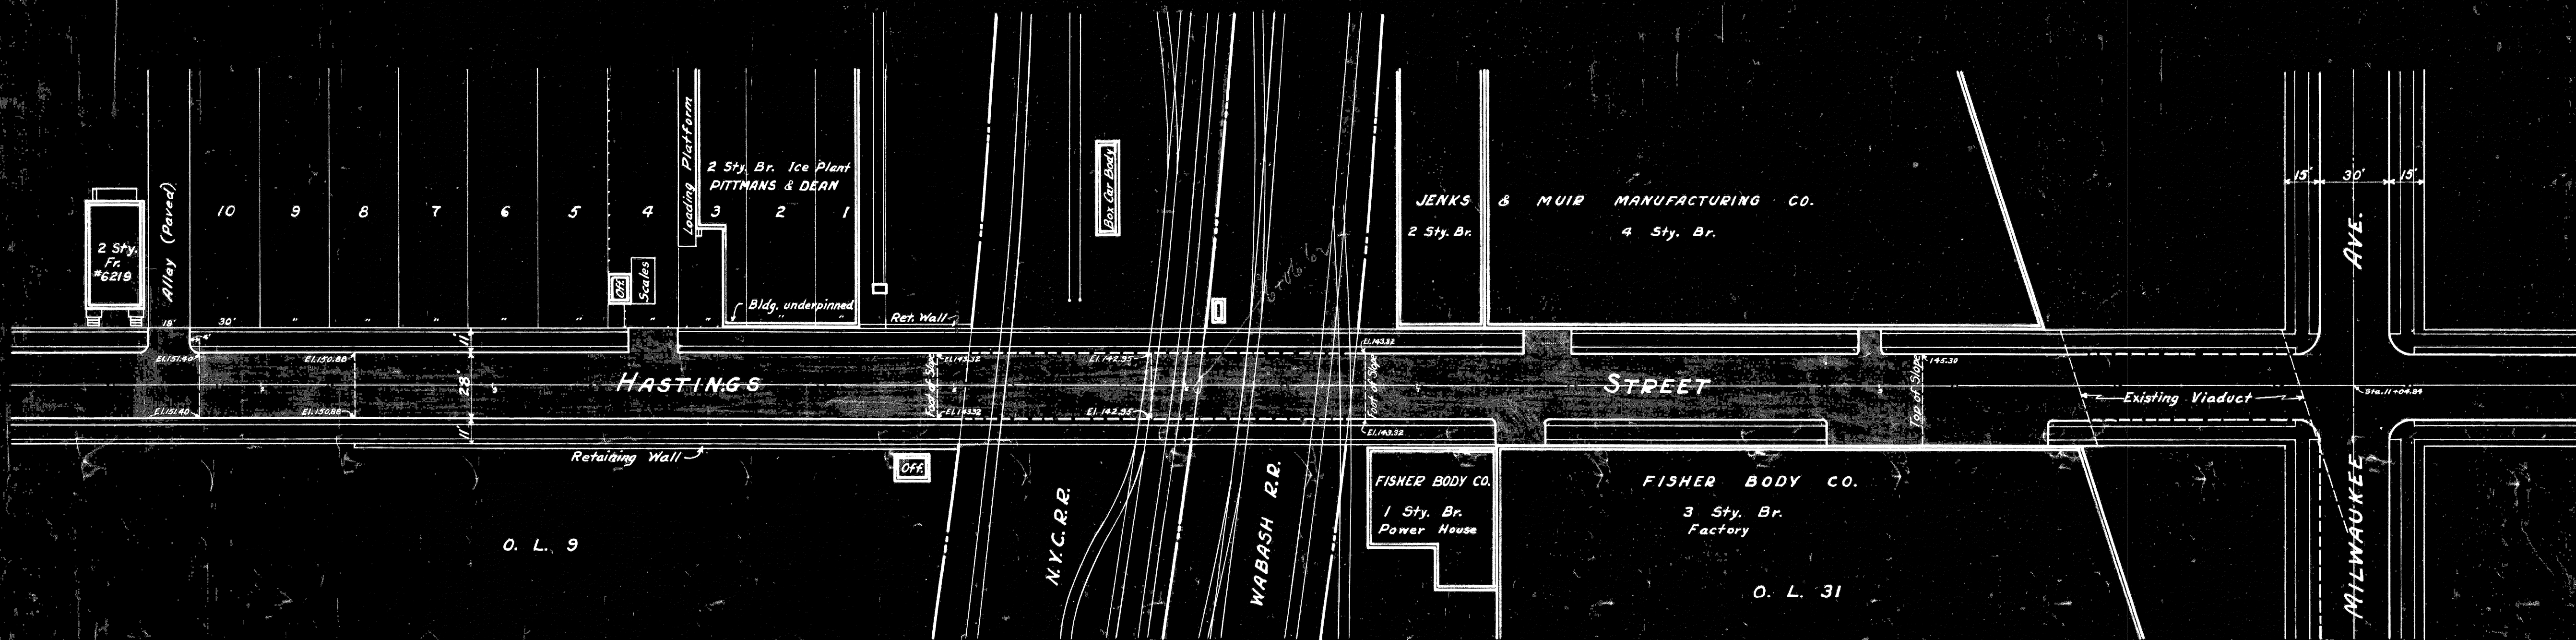

PROFILE ON HASTINGS STREET  
 Scales - Horiz. 1" = 40', Vert. 1" = 10'

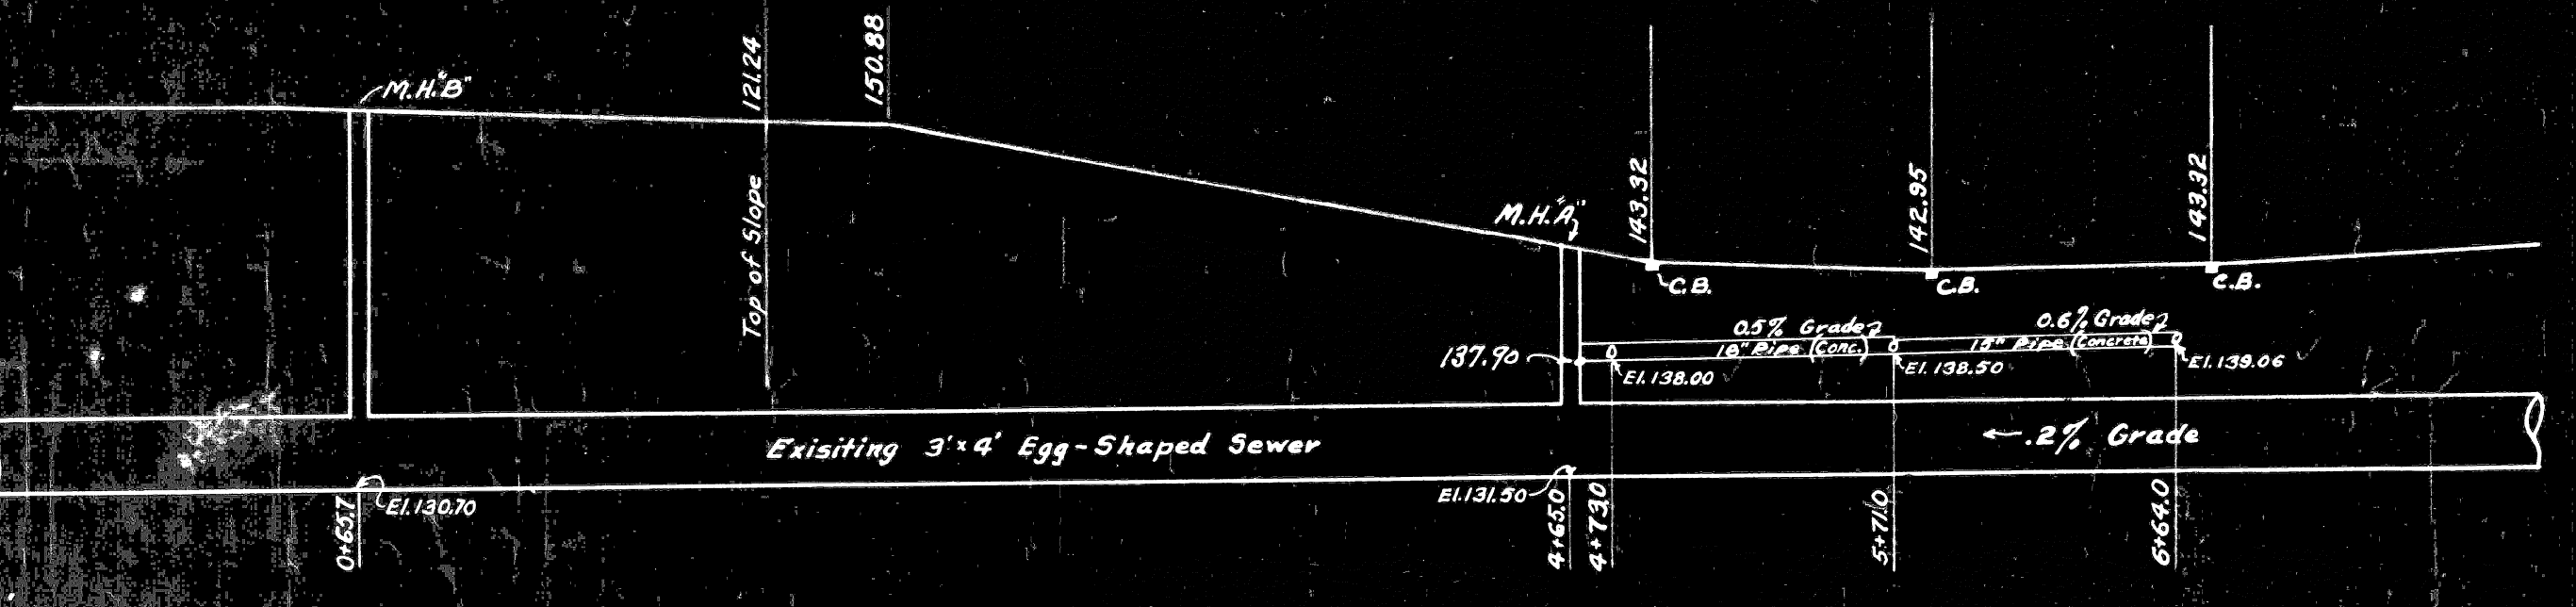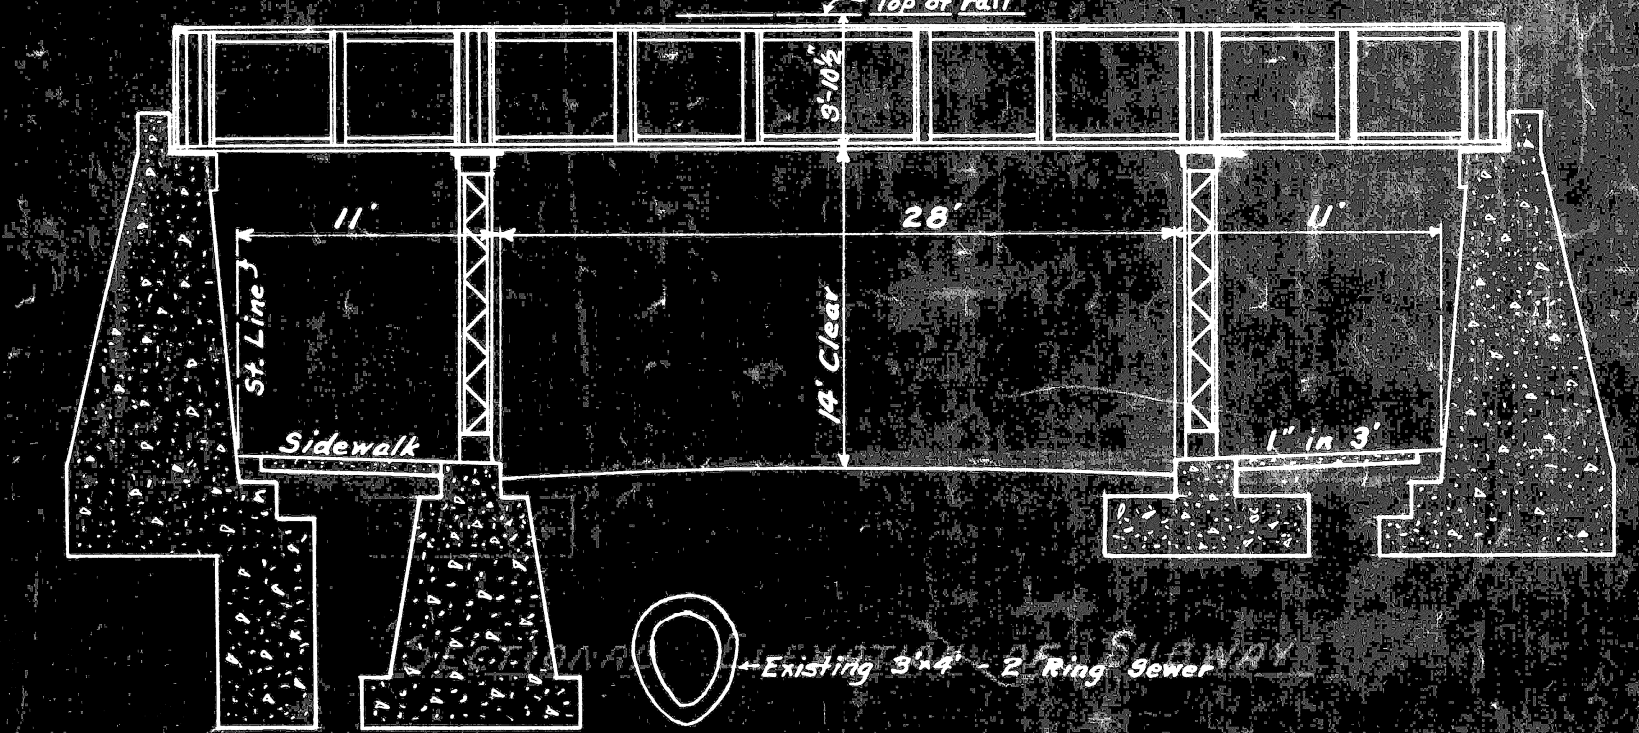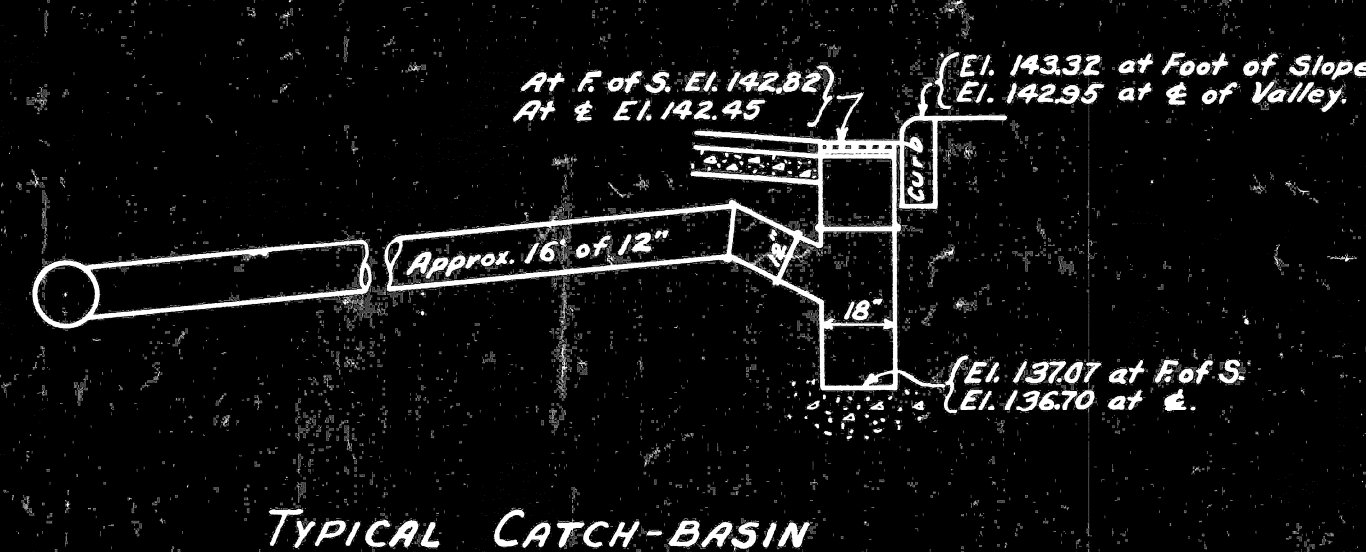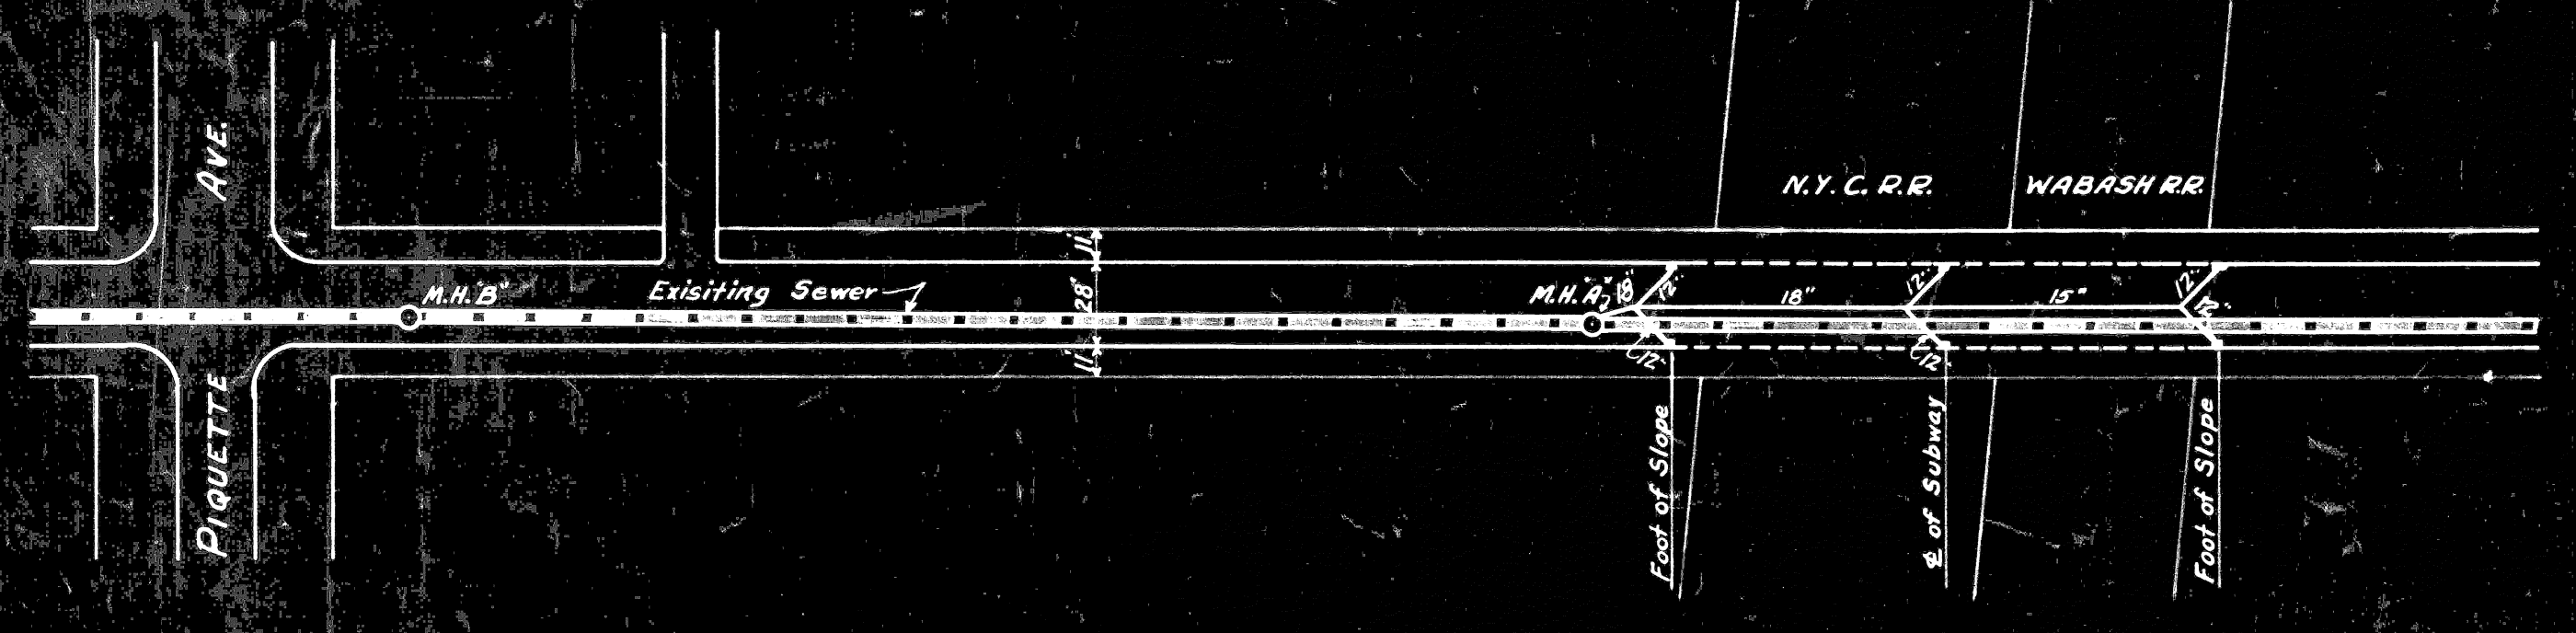

HASTINGS ST. DRAINAGE PLAN & PROFILE  
 Scales - Horiz. 1" = 60', Vert. 1" = 10'

Approved *R.D. Rote*  
 City Engineer *Henry A. Feenstra*  
 Chief Engineer, N.Y.C.R.R. *J.P. ...*  
 Asst. Chief Engineer, Wabash R.R. *J.P. ...*

CITY OF DETROIT  
 DEPARTMENT OF PUBLIC WORKS  
 OFFICE OF CITY ENGINEER  
 DIVISION OF GRADE SEPARATION & BRIDGES  
**HASTINGS STREET**  
 Scales - as shown  
 Drawn by J.T.N.  
 Ch'd by R. 4-27-27  
 Feb. 1928  
 Revised 10-30-30 (Plan)  
 Field Book W-435