



SCALE	HORIZONTAL	VERTICAL	BOOK NO.	PG.	LEVEL DATE	BEFORE STARTING CONSTRUCTION, CONTRACTOR MUST CHECK WITH UTILITIES FOR LOCATIONS OF EXISTING STRUCTURES WHETHER OR NOT INDICATED ON PLANS.	NOTE - FOR SYMBOLS (A) ETC. SEE STANDARD DETAIL DRAWING NO. C-4179
-------	------------	----------	----------	-----	------------	--	--

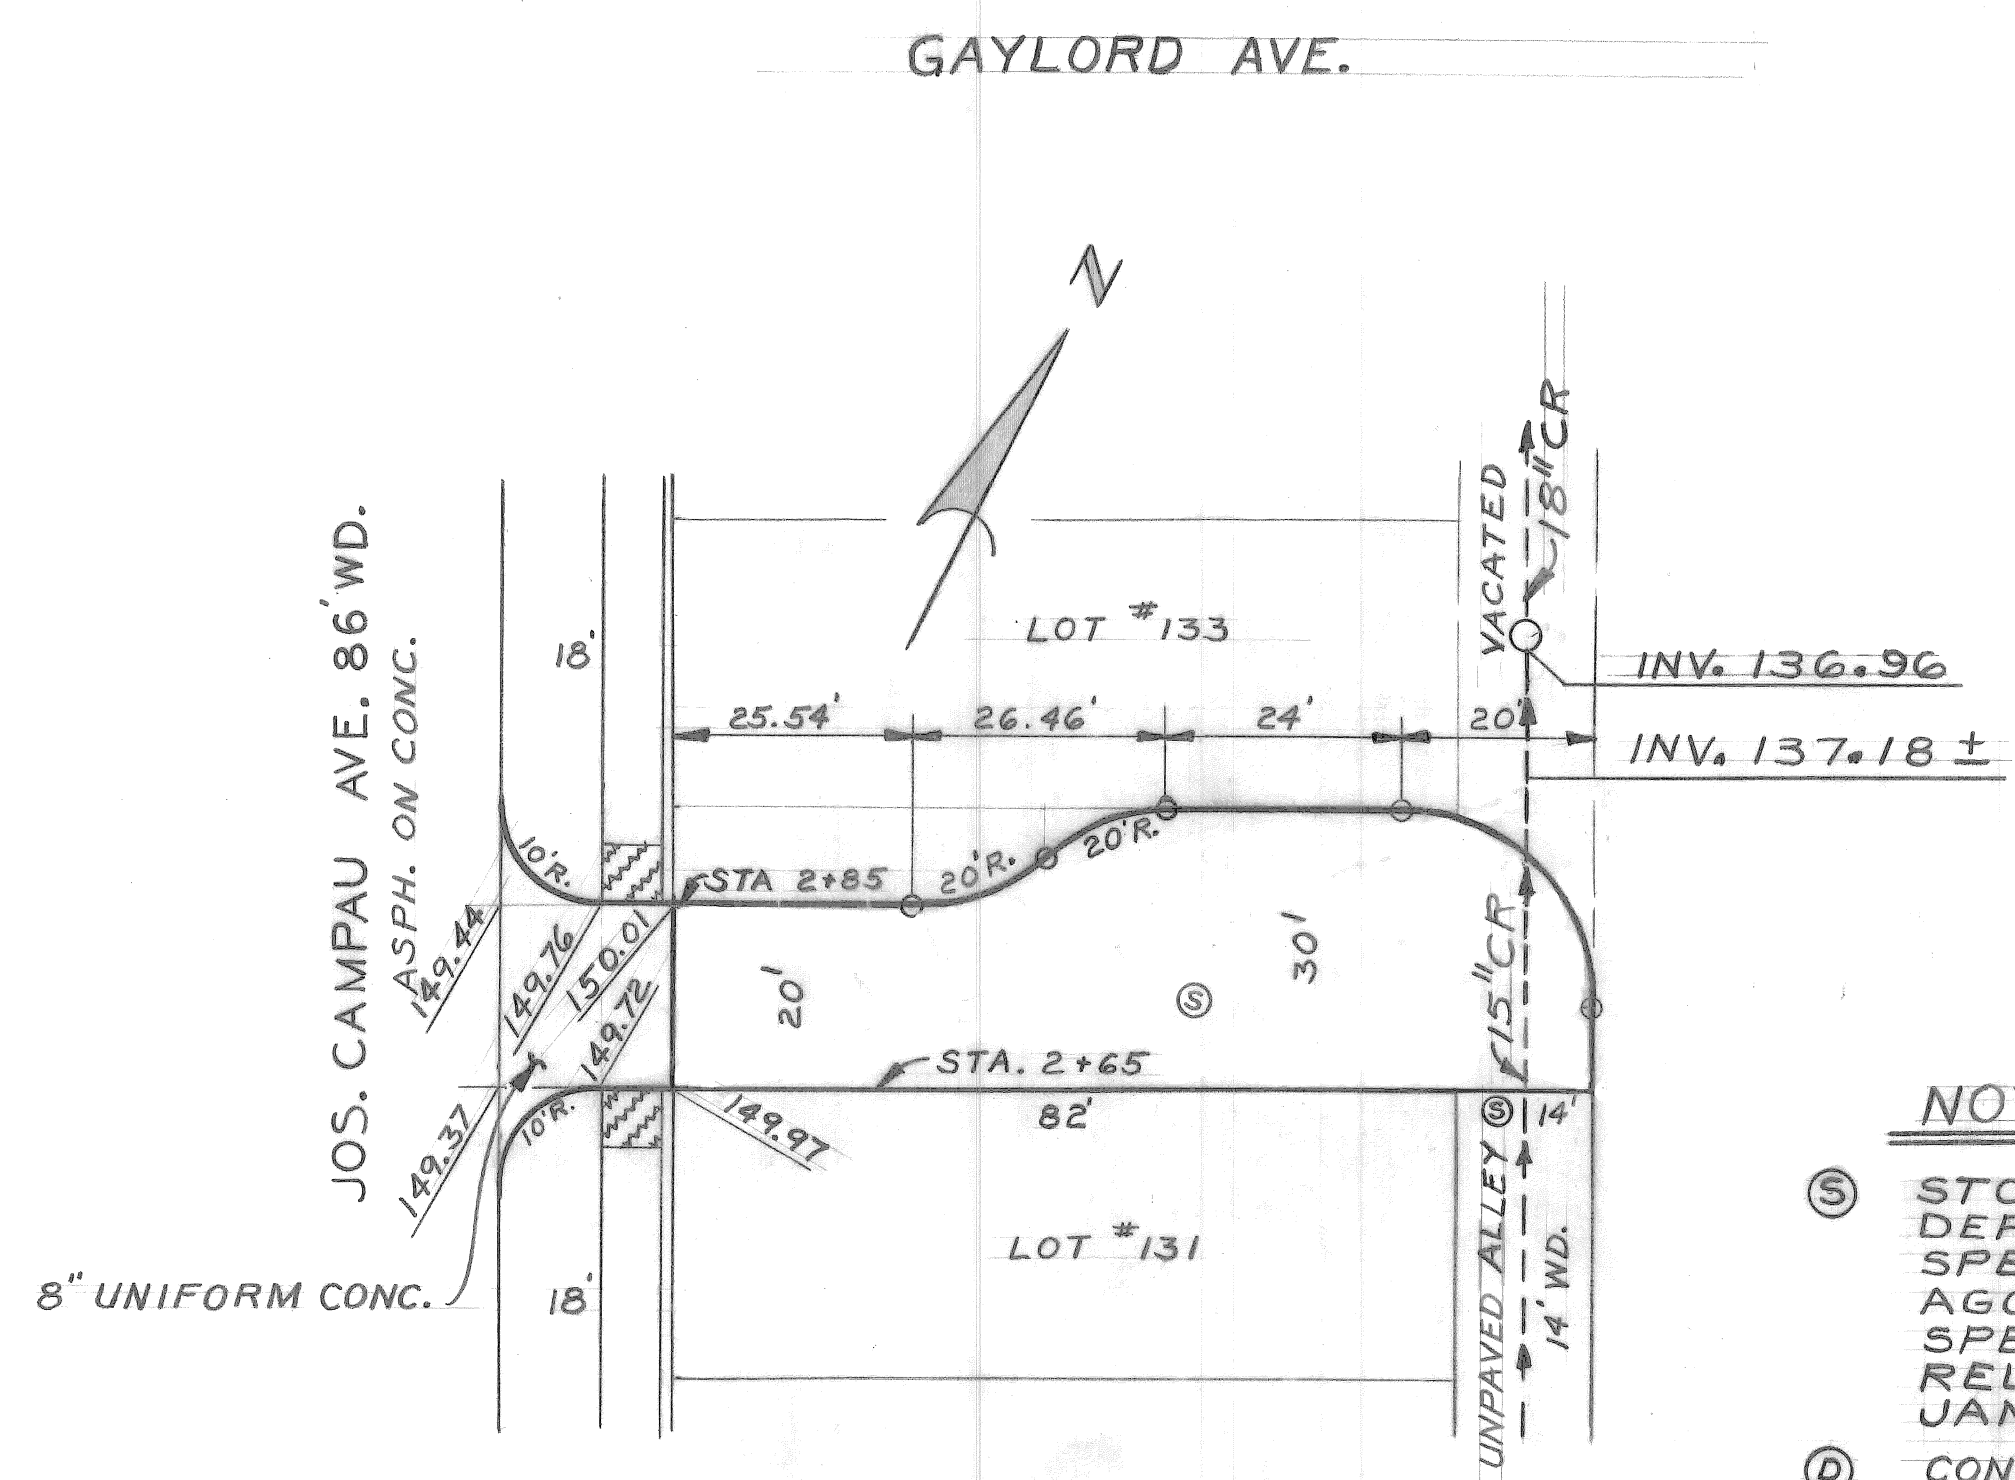


- NOTES**
- (S) STONE AND GRADE ALLEY TO A DEPTH OF 6" WITH MATERIAL SPECIFIED UNDER APPROACH AGGREGATE, IN STANDARD SPECIFICATIONS FOR PAVING AND RELATED CONSTRUCTION DATED JANUARY 1974.
  - (D) CONSTRUCT STANDARD SEWER MANHOLE.
  - (I) CONSTRUCT 6" SIDEWALK WITH TYPE I SIDEWALK RAMP
  - FOR LOCATION OF EXISTING LOTS SEE SHEET No. 1
  - (W) STANDARD 4" SIDEWALK

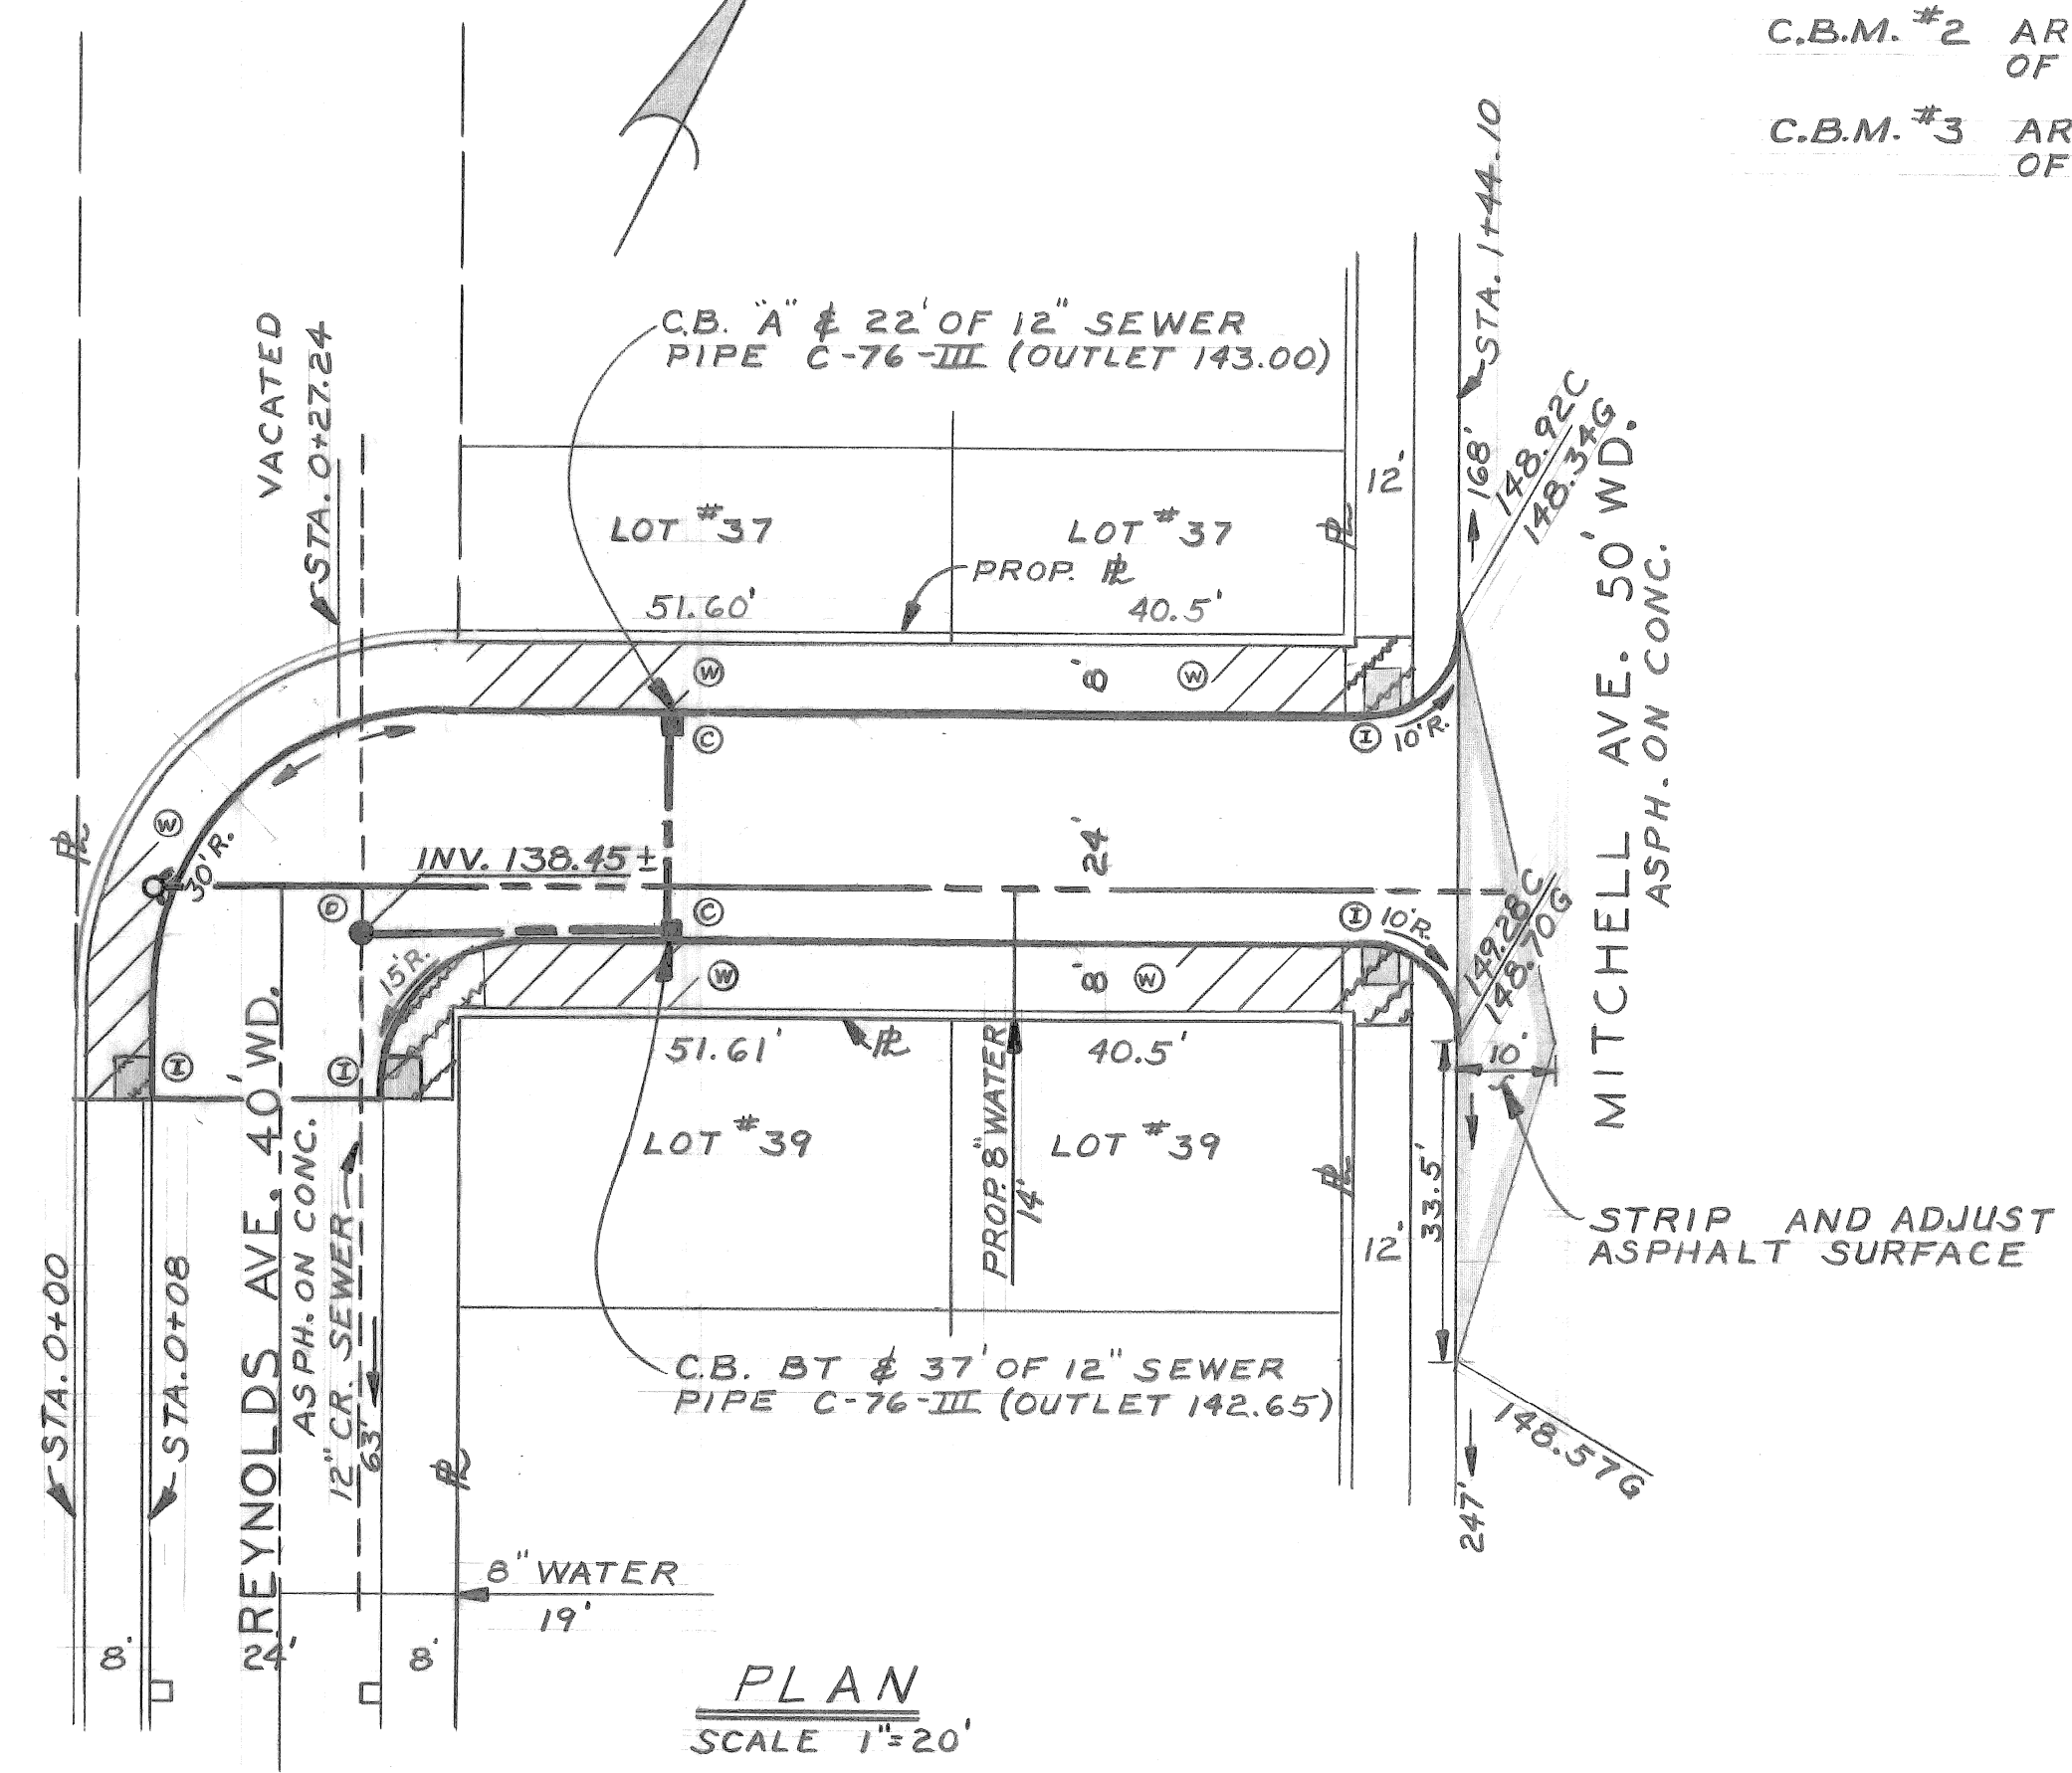


CALL MISS DIG  
48 HOURS PRIOR TO  
CONSTRUCTION 647-7344

PLAN  
SCALE 1"=20'

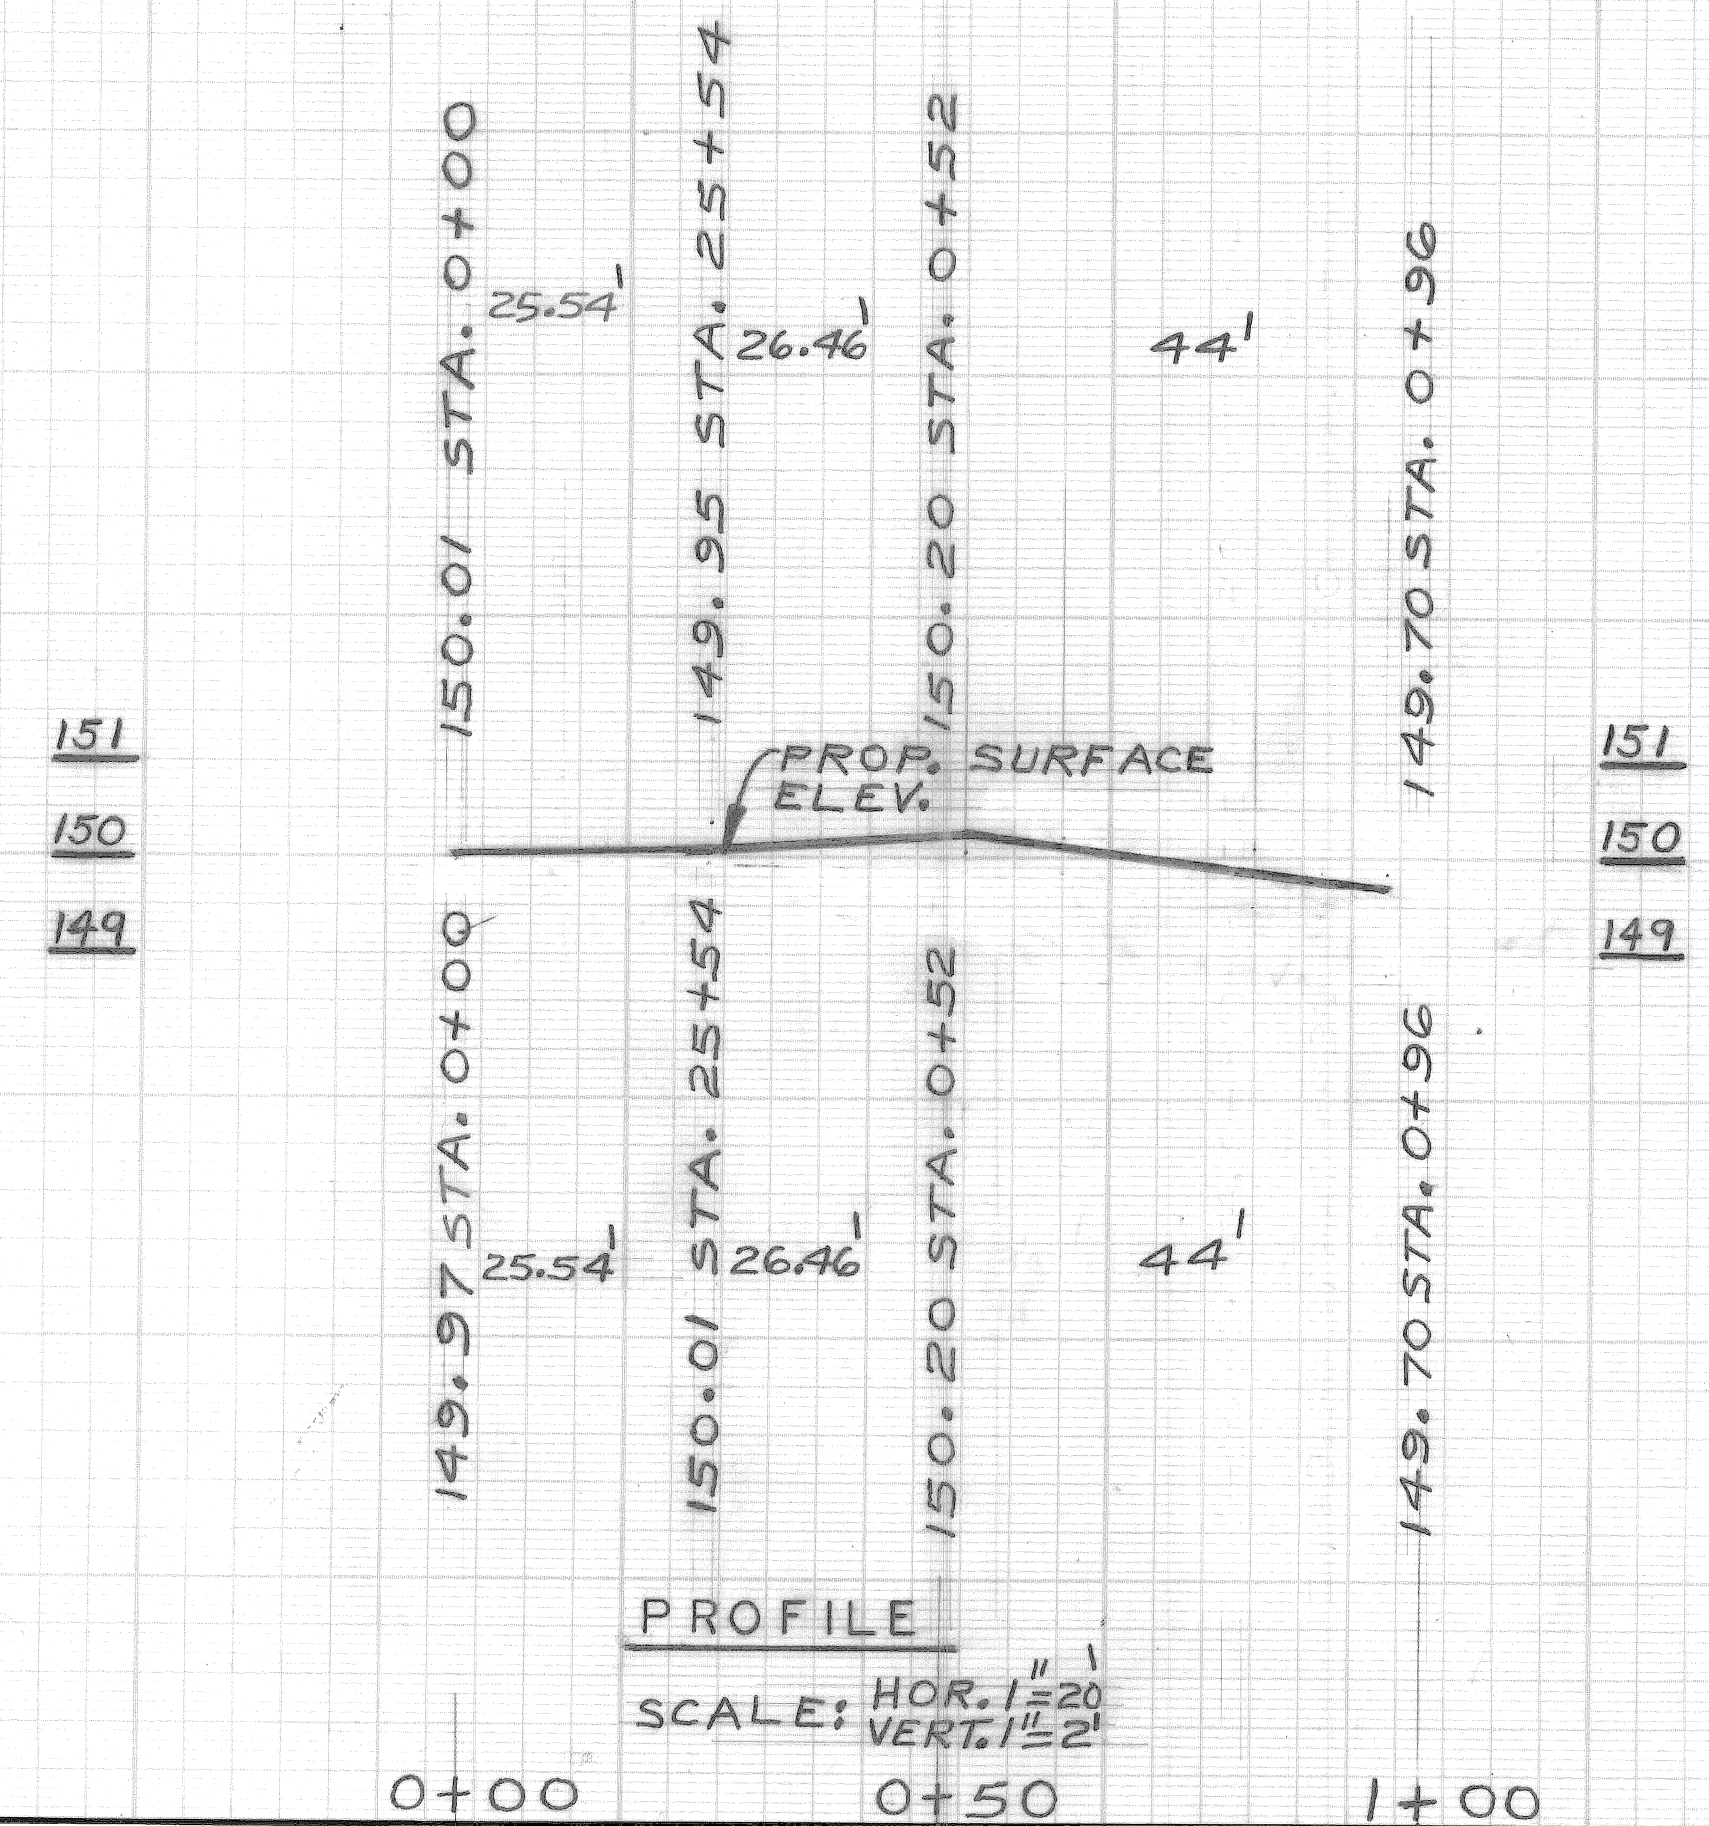

PROFILE  
SCALE: HOR. 1"=20'  
VERT. 1"=2'

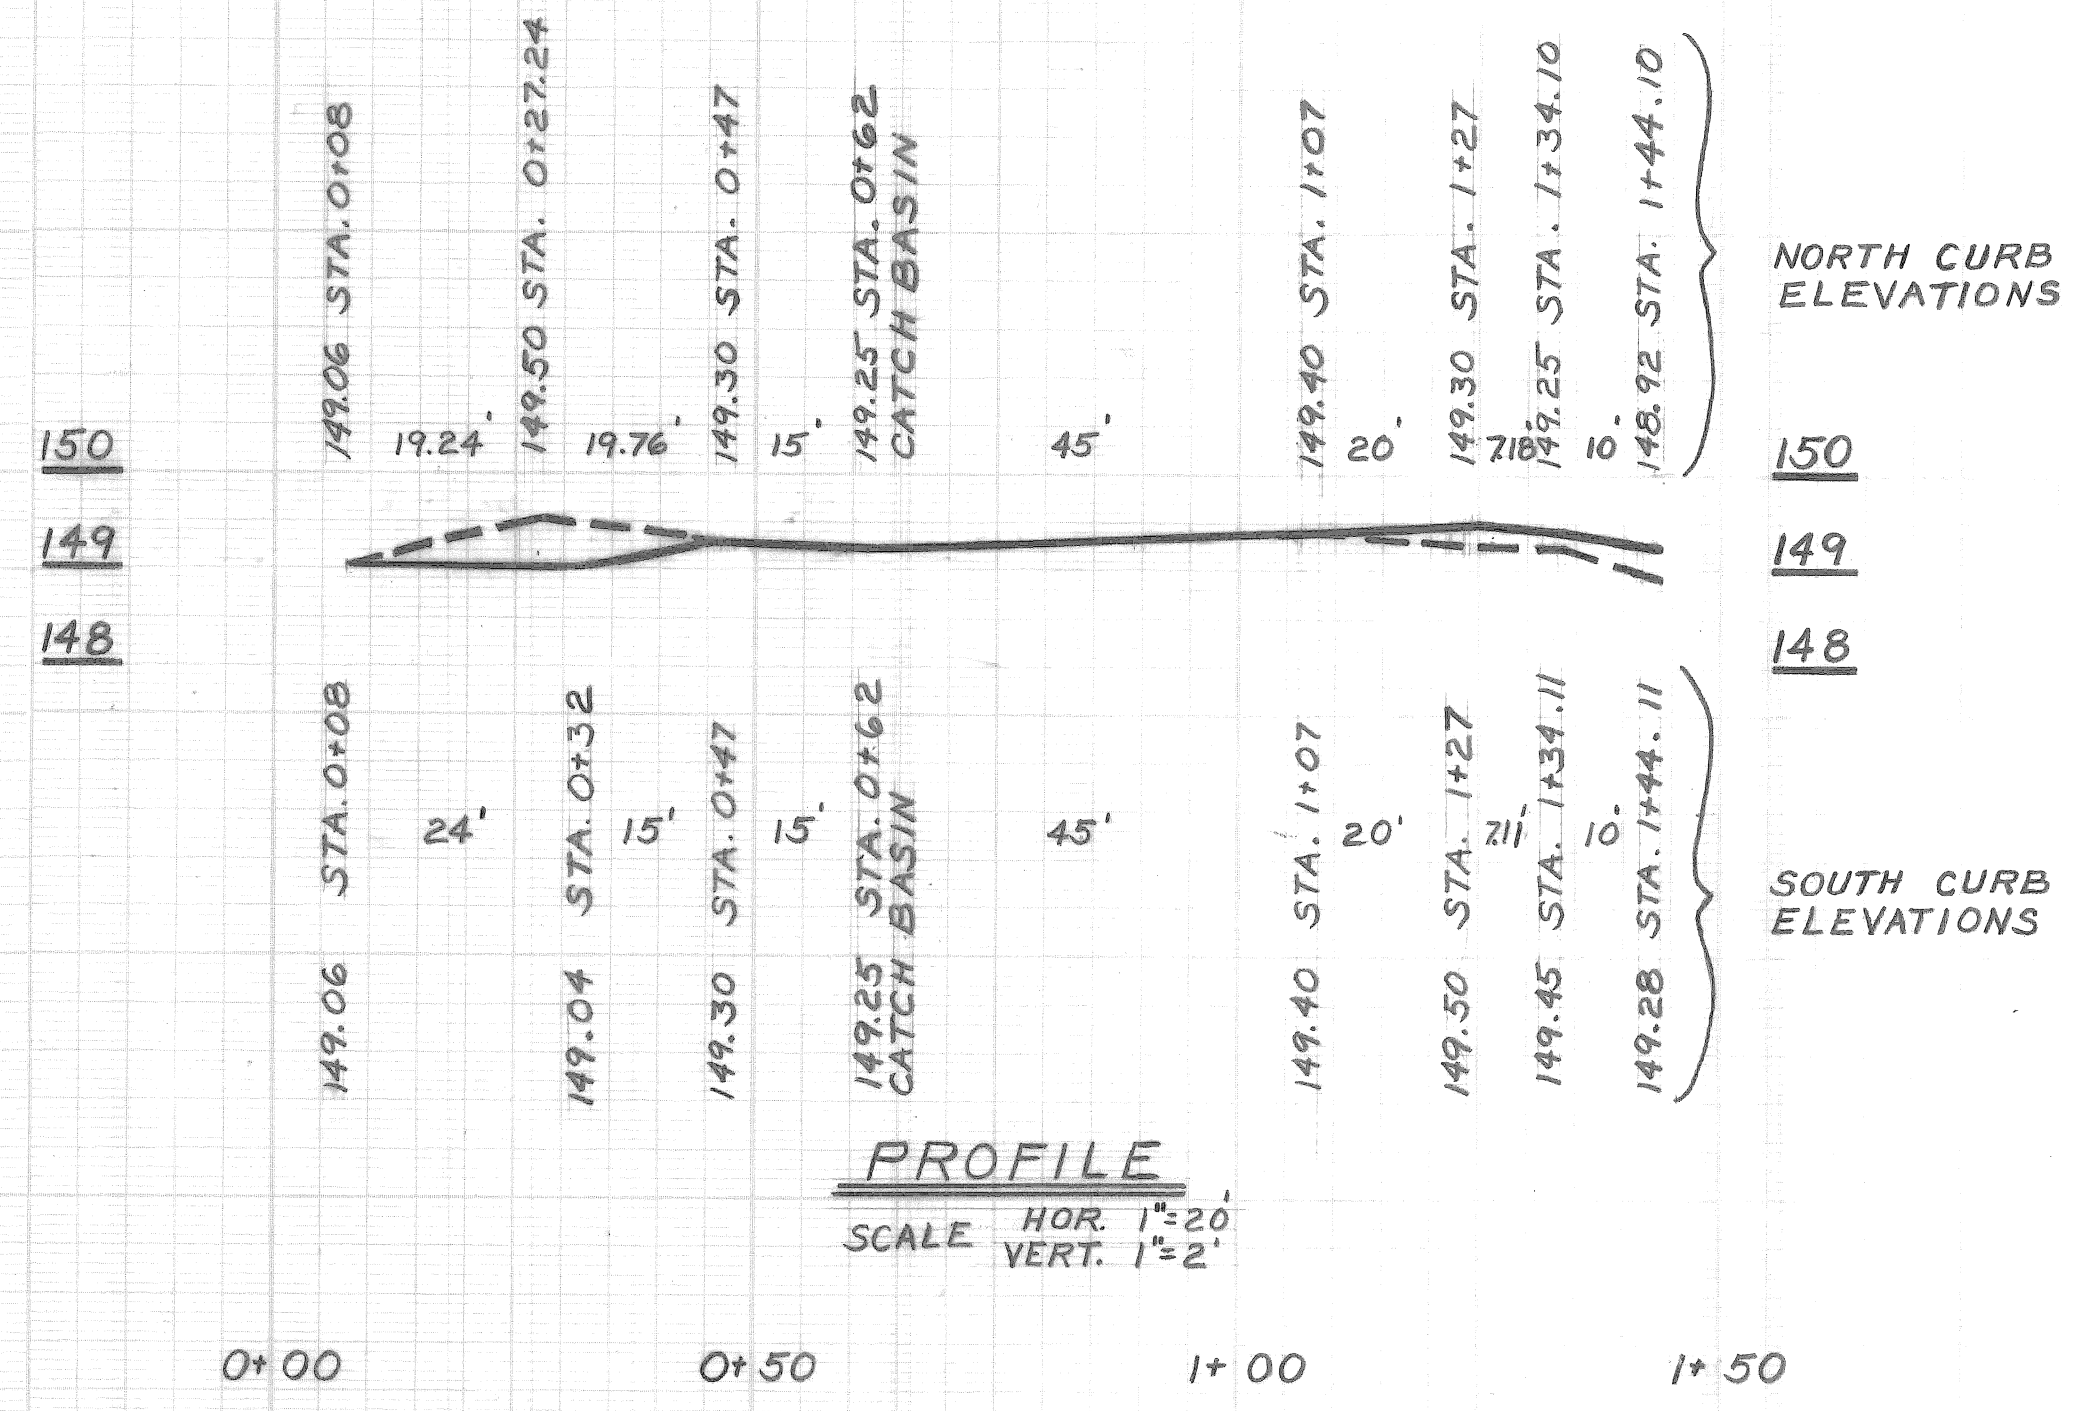

PROFILE  
SCALE: HOR. 1"=20'  
VERT. 1"=2'

Sewer Approved  
10/26/77  
A. Brown

PLAN	R Rosik	CHECKED BY	APPROVED:
GRADE	<i>[Signature]</i>		<i>[Signature]</i> ENGINEER OF STREETS
ESTIMATE	<i>[Signature]</i>		
FINAL	<i>[Signature]</i>		

CITY OF DETROIT  
CITY ENGINEERING DIVISION E.P.M.D.  
BUREAUS OF STREETS AND HIGHWAYS  
FOR  
RECREATION DEPARTMENT

GEORGE EVANS RECREATION CENTER  
PAVING AND GRADING PLAN

INDEX NO.	16	SHEET 2 OF SHEETS
CONTRACT NO.	PR 247	
ASSIGNMENT NO.	77-22-01-04	
DATE	12-3-77	