

BENCH MARKS		ELEV.
PLBM 123-256 A	EIGHT MI. RD. & REDFERN	164.622
CBM	TOP OF MON. N.E. COR. REDFERN & HESSEL	163.61
CBM	TOP OF MON. N.E. COR. ARCHER & TROJAN	162.87
CBM	TOP OF MON. S.W. COR. BEAVERLAND & HESSEL	161.62
CONC. MON.	W. SIDE ALDERTON OPP. LOT NO. 769	163.85
TWO NAILS IN 24" ASH E. SIDE REDFERN 250' NORTH		
	OF TROJAN	163.64
	MON. N.W. COR. TROJAN & BEAVERLAND	161.59
	MON. N.E. COR. BERG & TROJAN	161.21
	MON. N.E. COR. TROJAN & REDFERN	162.17

FOR SYMBOL (A) ETC. SEE STD. DWG. C-327
 HOR. CONTROL BY EXISTING MONUMENTS
 ALL LATERAL SEWERS PROPD. 8-30-57

QUANTITIES			
LOTS:		ORIGINAL PROPOSAL	REVISED
EXCAVATION	CU. YDS.	6403	6548
PAVING 8" B.B.	Sq. Yds.	16880	16880
PAVING 4" UNIF.	Sq. Yds.	12	12
TEST CORES	EACH.	23	23
CITY:			
EXCAVATION	CU. YDS.	589	668
CURB - TYPE II	LIN. FT.	63	63
PAVING 8" B.B.	Sq. Yds.	178	178
PAVING 4" UNIF.	Sq. Yds.	115.8	115.8
PAVING 2" UNIF.	Sq. Yds.	25.8	24.0
SIDEWALK - STD. 4"	Sq. FT.	2060	2286
M.M. ADJ. - WATER	EACH.	1	1
M.M. ADJ. - SEWER	EACH.	4	4
M.H. CONE BECONST.	EACH.	1	1
M.H. - NEW STD.	EACH.	2	1
C.B. - NEW	EACH.	29	29
12" SEWER PIPE	LIN. FT.	2055	1975

NOTE
 EXCAVATION QUANTITIES ON PROPOSAL ARE APPROXIMATE. THEY WILL BE COMPENSATED PRIOR TO CONTRACT COMPLETION. NEW LEVELS TO BE TAKEN PRIOR TO START OF EXCAVATION.







GRADE CHANGED ON ARCHER FROM STA. 0+45 - 7+74.22
 GRADE CHANGED ON HESSEL FROM STA. 0+00 - 3+30.00
 OCTOBER 6, 1957
 S. JONES

BOOK NO.	PG.	DATE
539	42-43	3-19-57
188	35-47	3-19-57
3-285-6	67-69	3-19-57
368	72-73	3-19-57

PAVING COMPLETE
 COMPLETE 1-14-58

PVMT. TYPE 868 ONE COURSE CONC. INTEGRAL CURB 8" UNIF. AT ST. INTER. EXCEPT WHEN NOTED.
 SCALE: HOR. 1"=100' BK. 754 PG. 51 7-31-57
 VER. 1"=2' BK. 1797 PG. 29 6-27-57

TOPO. NO. 123
 INDEX NO. 71

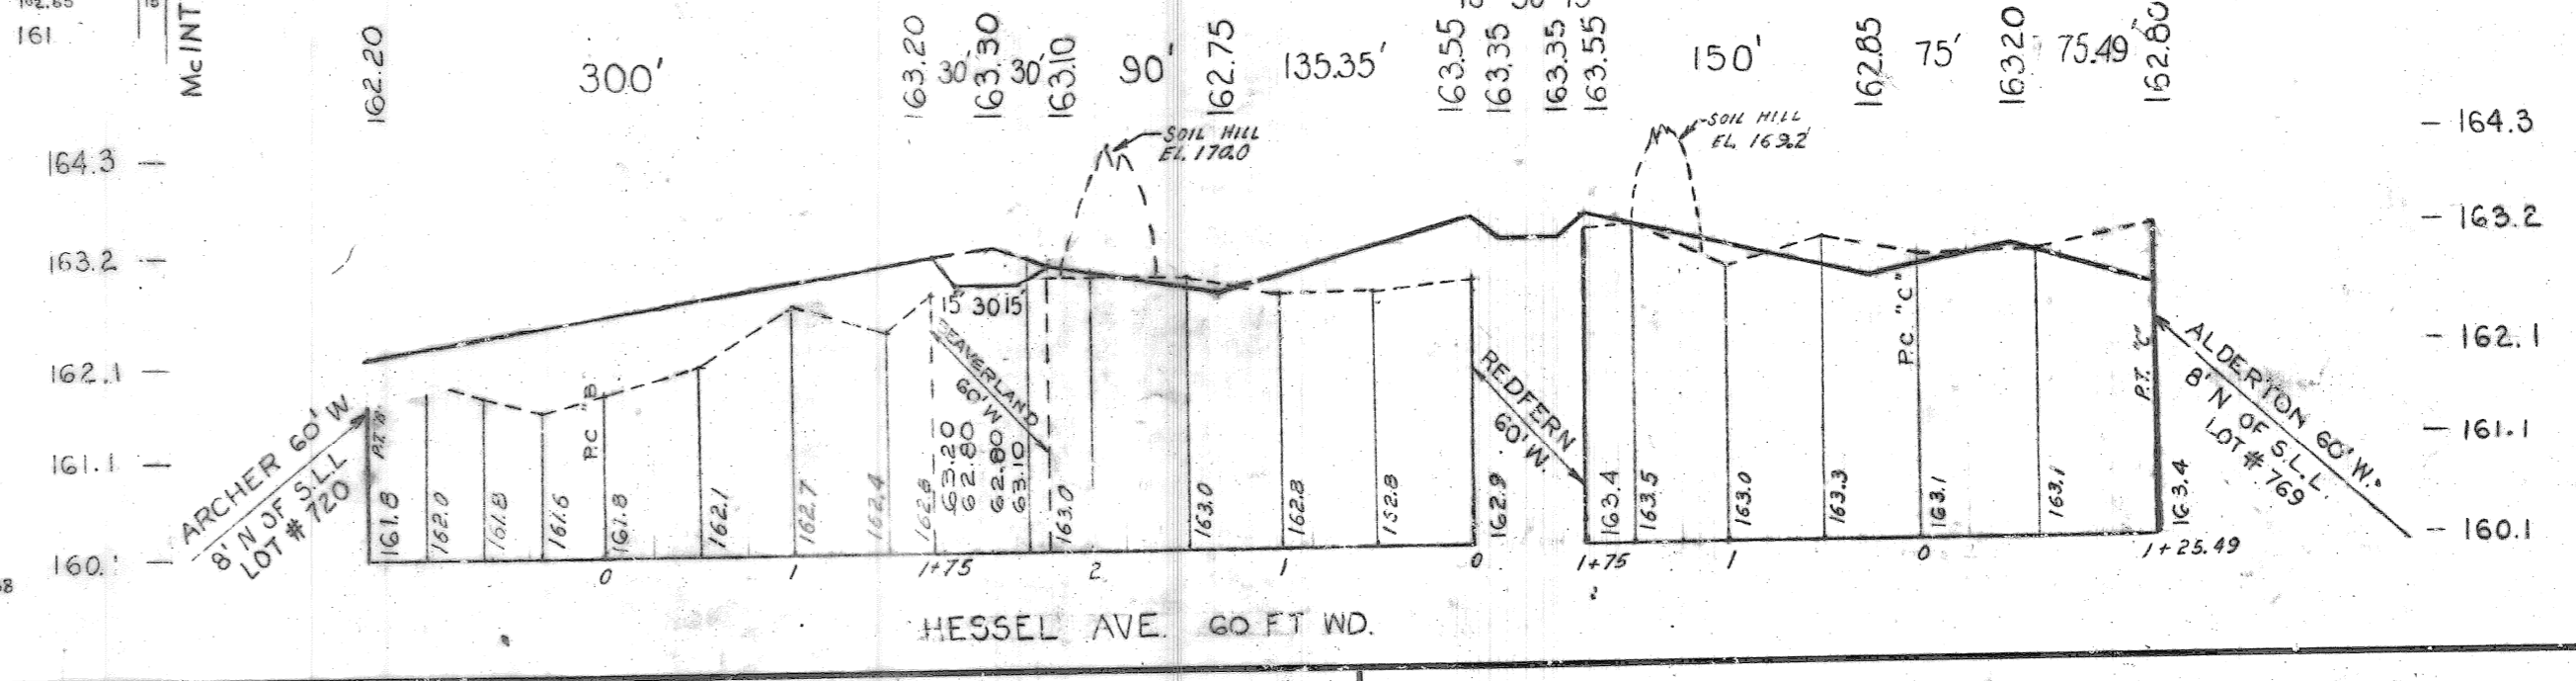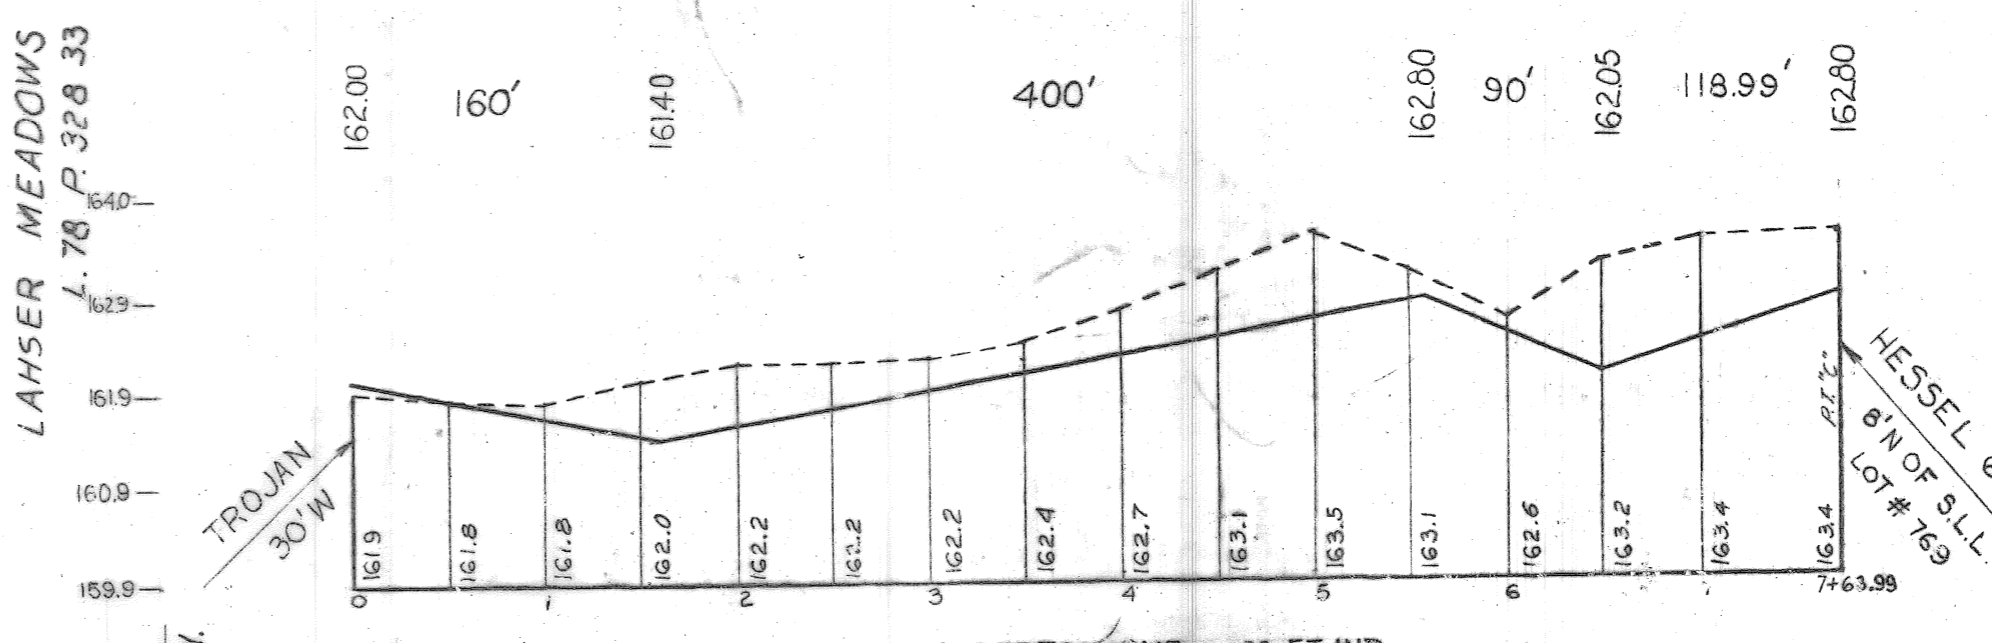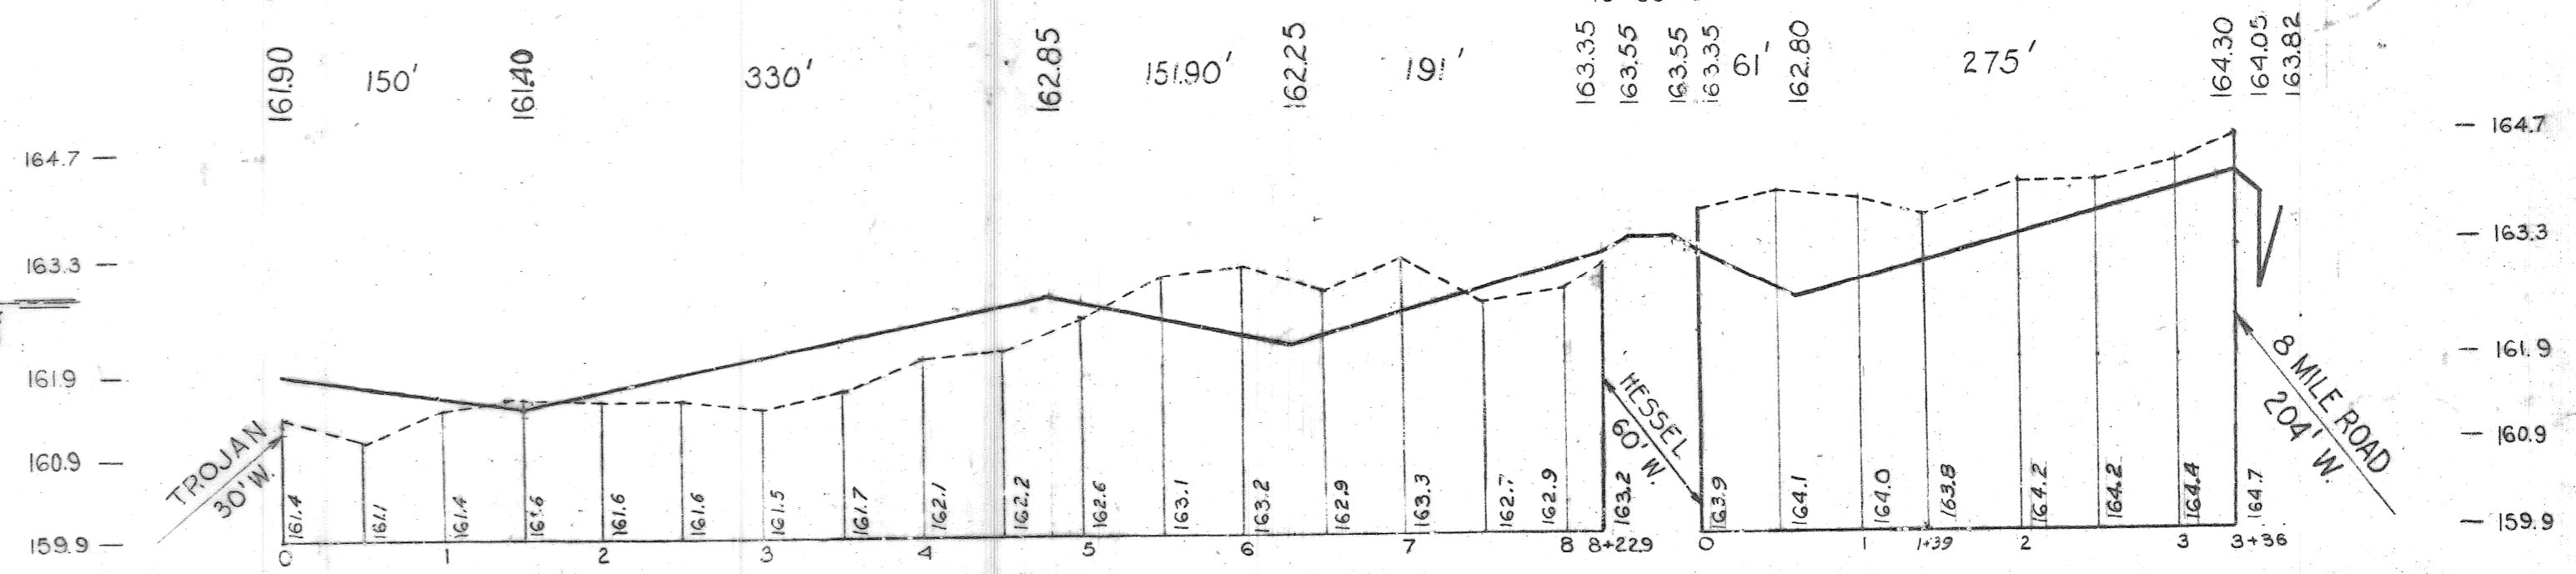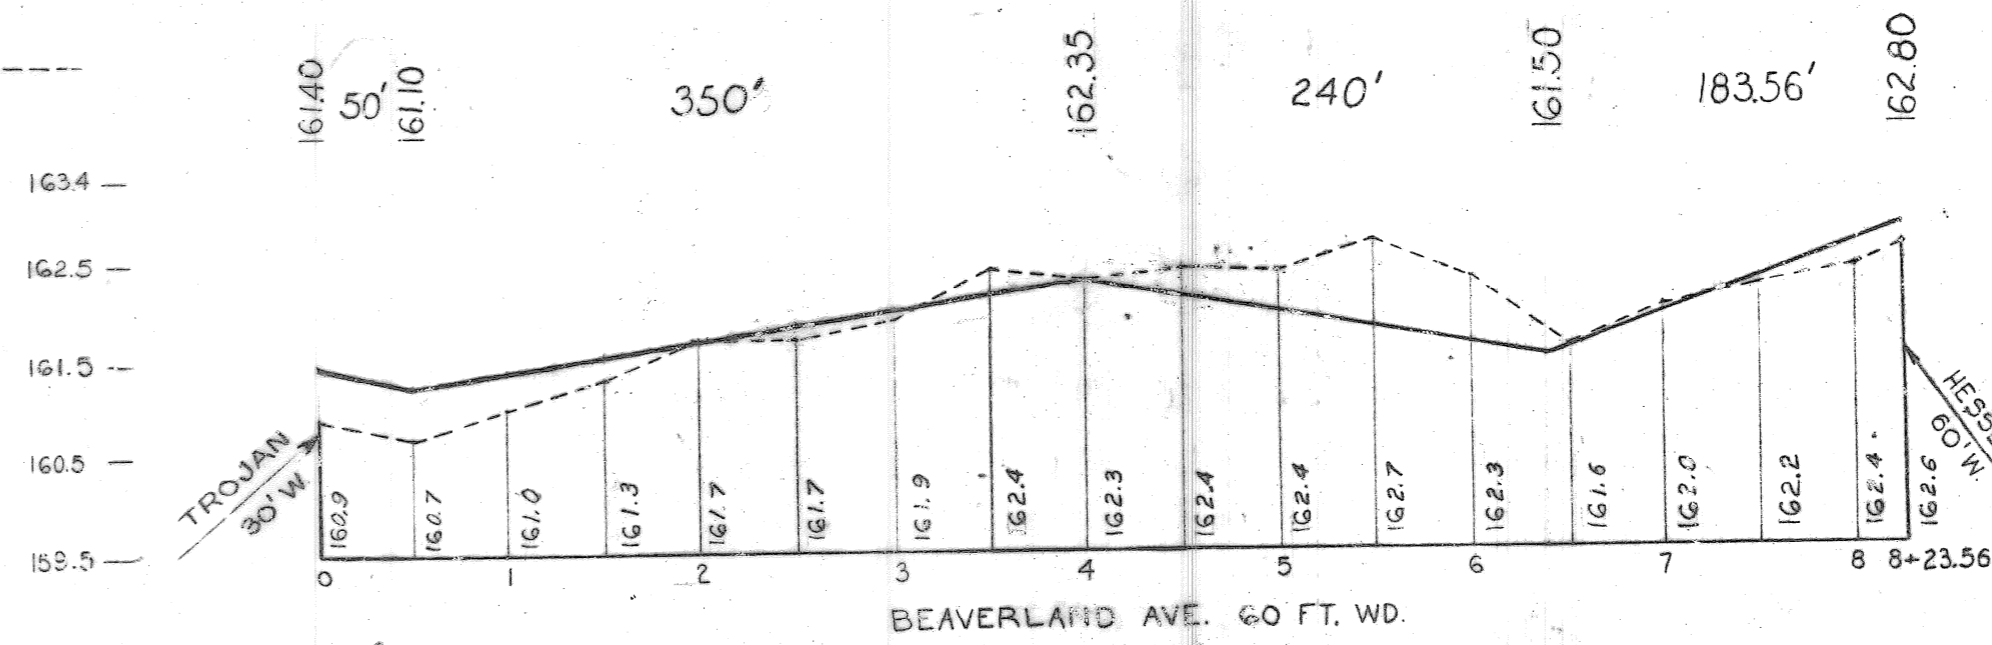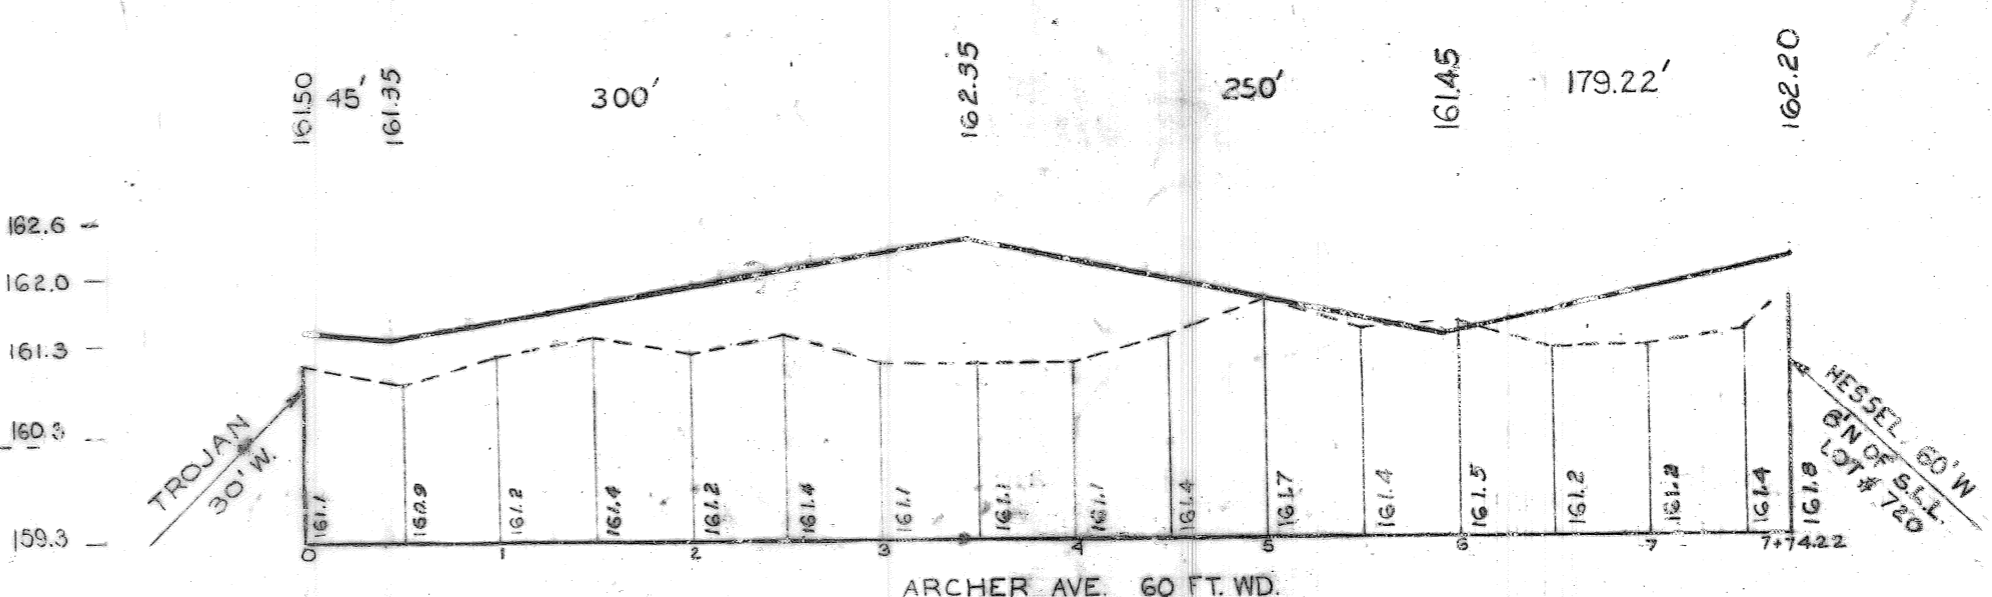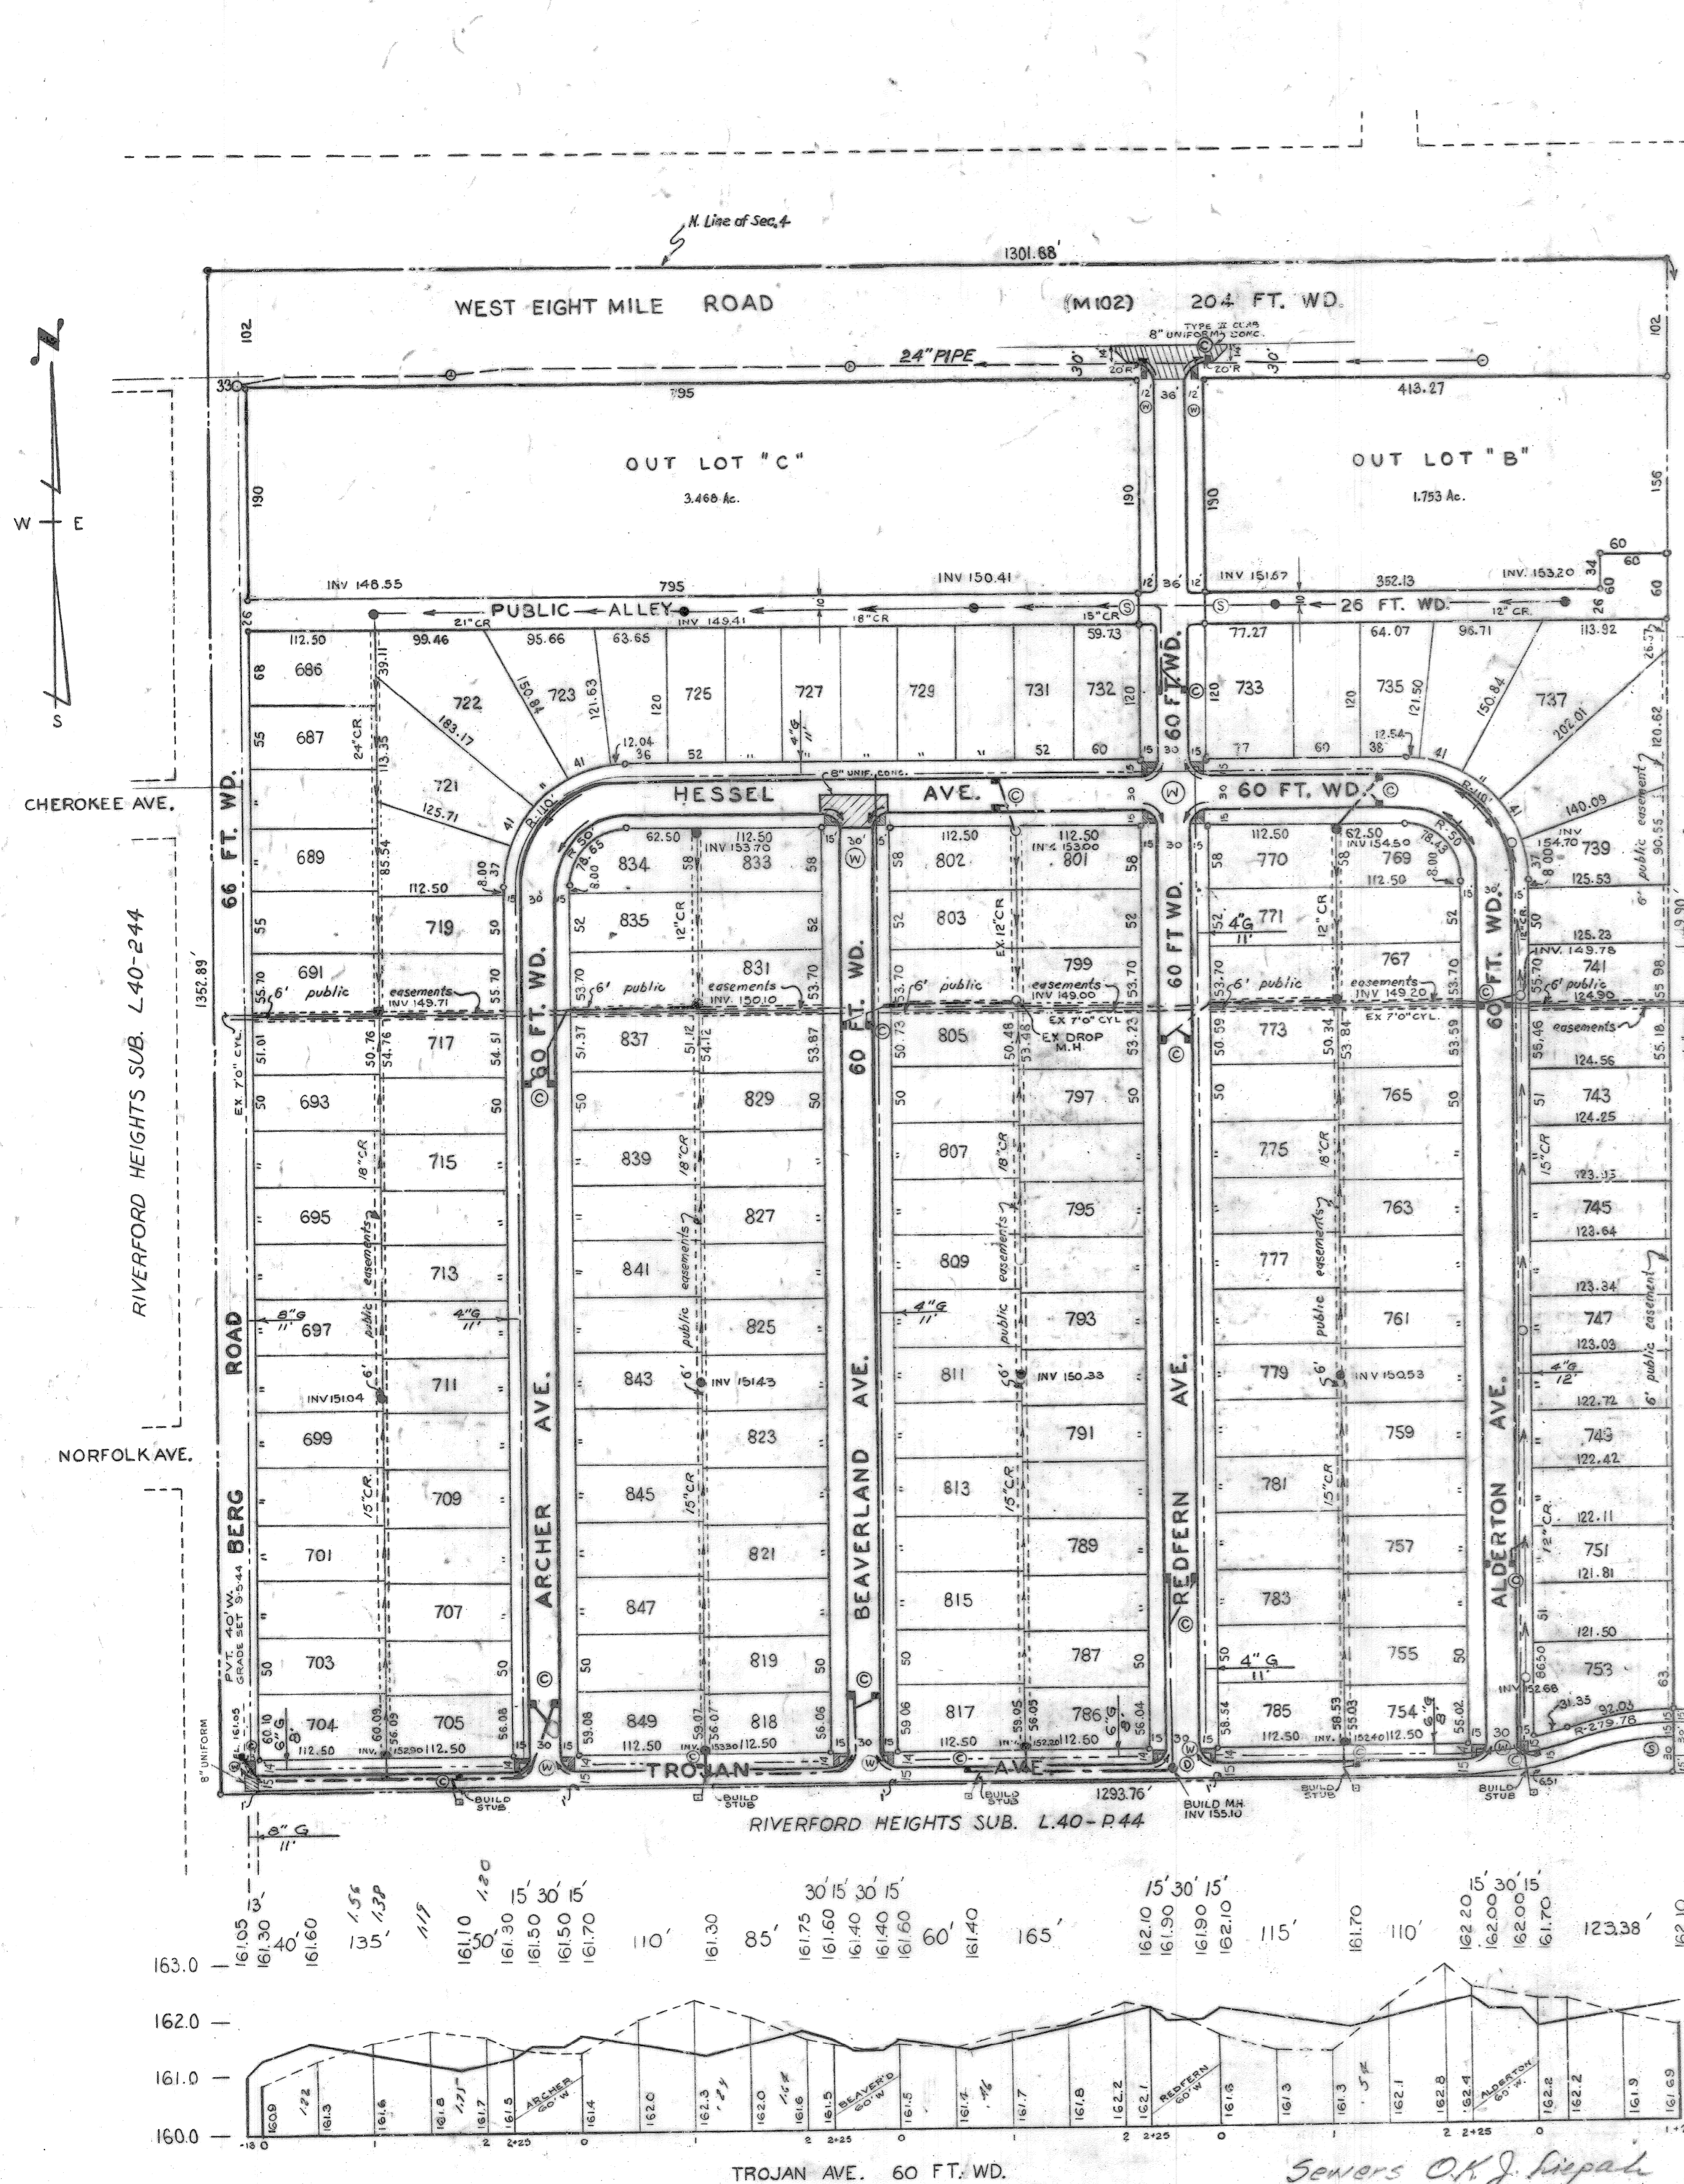

NO.	DESCRIPTION	DATE	BY	CHKD.	APVD.
1	GRADE CHANGED ON ARCHER STA 0+45 - 7+74.22	10-6-57	S. JONES	J.E.	
2	GRADE CHANGED ON HESSEL STA 0+00 - 3+30.00	10-6-57	S. JONES	J.E.	
3	QUANTITIES ADDED	11-1-57	S. JONES	J.E.	
4	GAS MAIN ADDED	11-1-57	S. JONES	J.E.	
5	GAS LINES ADDED	11-1-57	S. JONES	J.E.	

CITY OF DETROIT
 DEPARTMENT OF PUBLIC WORKS
 CITY ENGINEERS OFFICE
 STREET DESIGN

DESIGNED BY: *Wendell Adams*
 DRAWN BY: S. AVERY
 TRACED BY: S. AVERY
 CHECKED BY: *Erickson*

APPROVED: *B. Jones*
W. Wallace
M. Harp
 CITY ENGINEER

PAVING PLAN AND PROFILES FOR
 HARRY SLATKIN SUBDIVISION NO. 4
 ARCHER (SEE REDFERN FOR ORIGINAL)

SHEET OF SHEETS
 CONTRACT NO. *P.W. 3296 W*
 DRWG NO. *C-293*
 DATE SEPT. 4, 1957

10 DRAW - 14