






**CITY OF DETROIT**  
DEPARTMENT OF PUBLIC WORKS  
CITY ENGINEERS OFFICE  
STREET DESIGN

FOR  
**HARRY SLATKIN**  
SUBDIVISION NO. 4  
**BEAVERLAND** (SEE REDFERN FOR ORIGINAL)

PAVING PLAN AND PROFILES

APPROVED: *[Signature]*  
DESIGNED BY: *[Signature]*  
DRAWN BY: *[Signature]*  
CHECKED BY: *[Signature]*  
TRACED BY: *[Signature]*  
S. AVERY

DATE: SEPT. 4, 1957  
DRAWG. NO. C-4293  
CONTRACT NO. P.M. 3296 W  
SHEET OF SHEETS

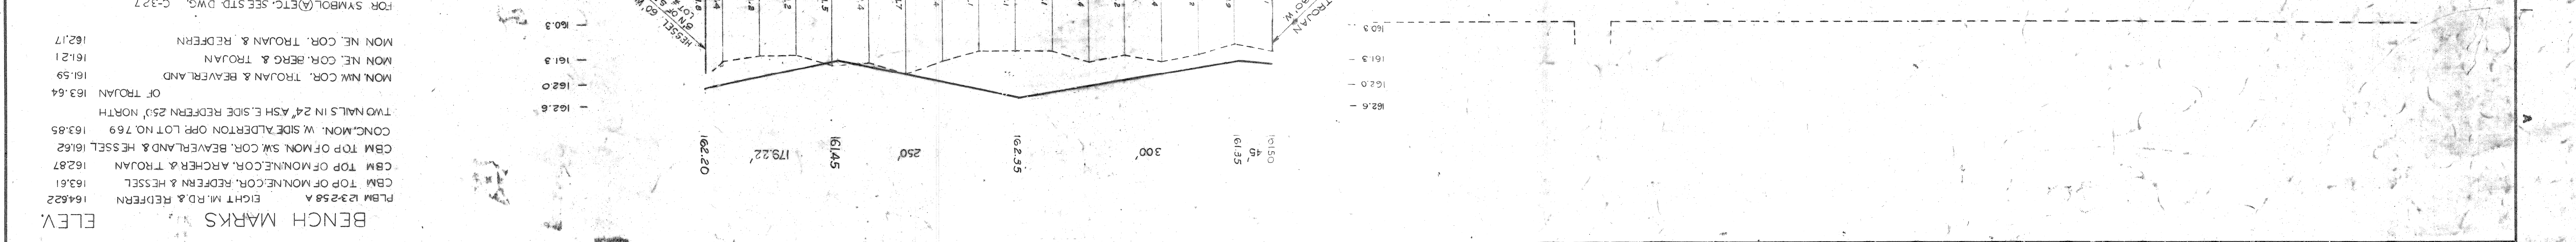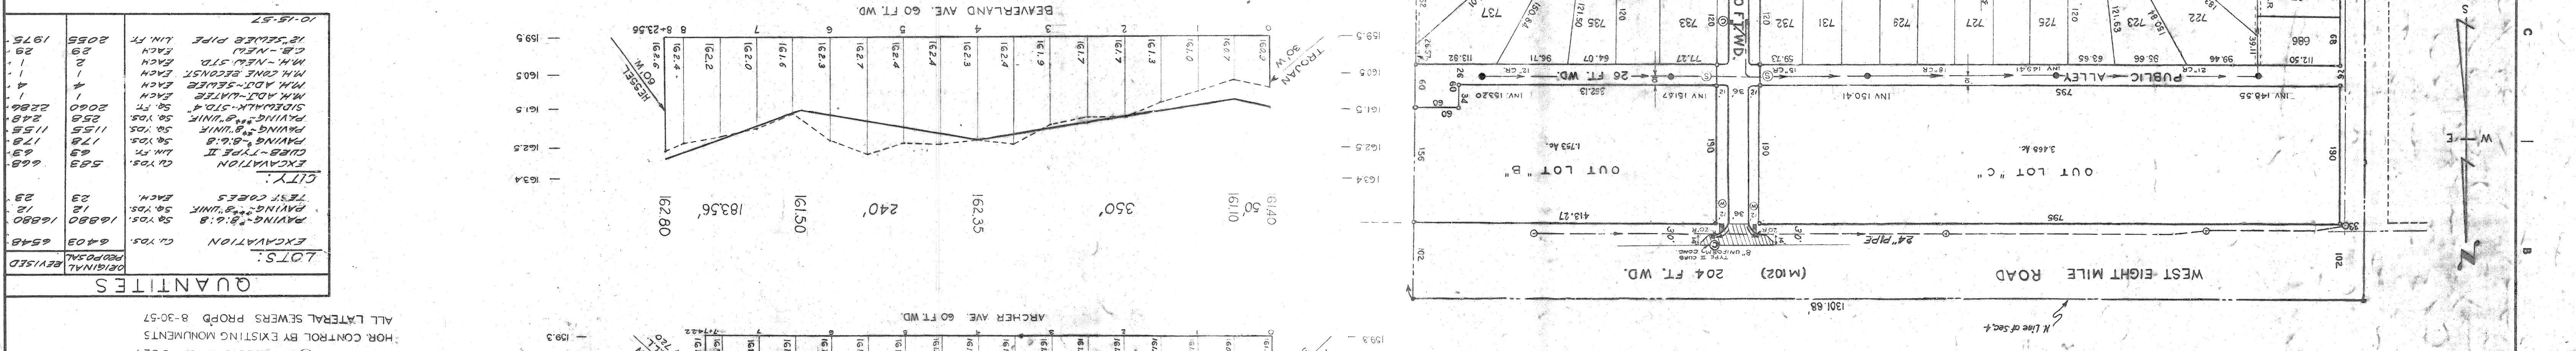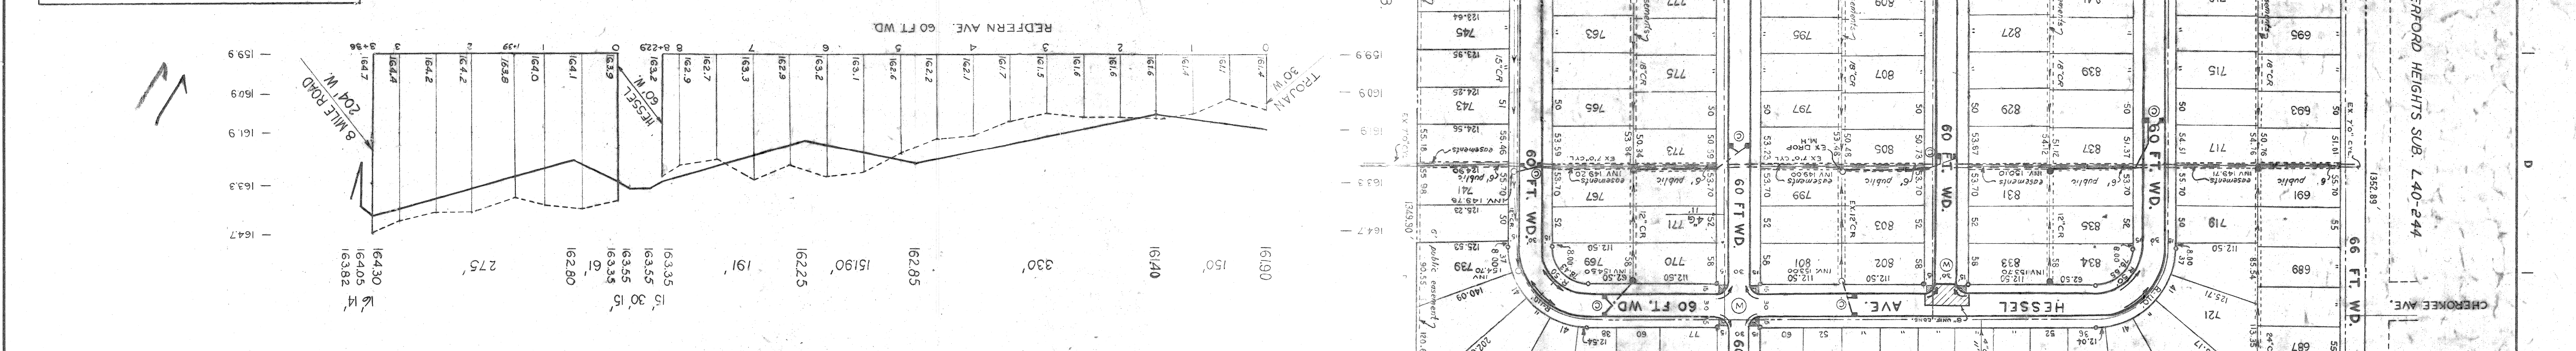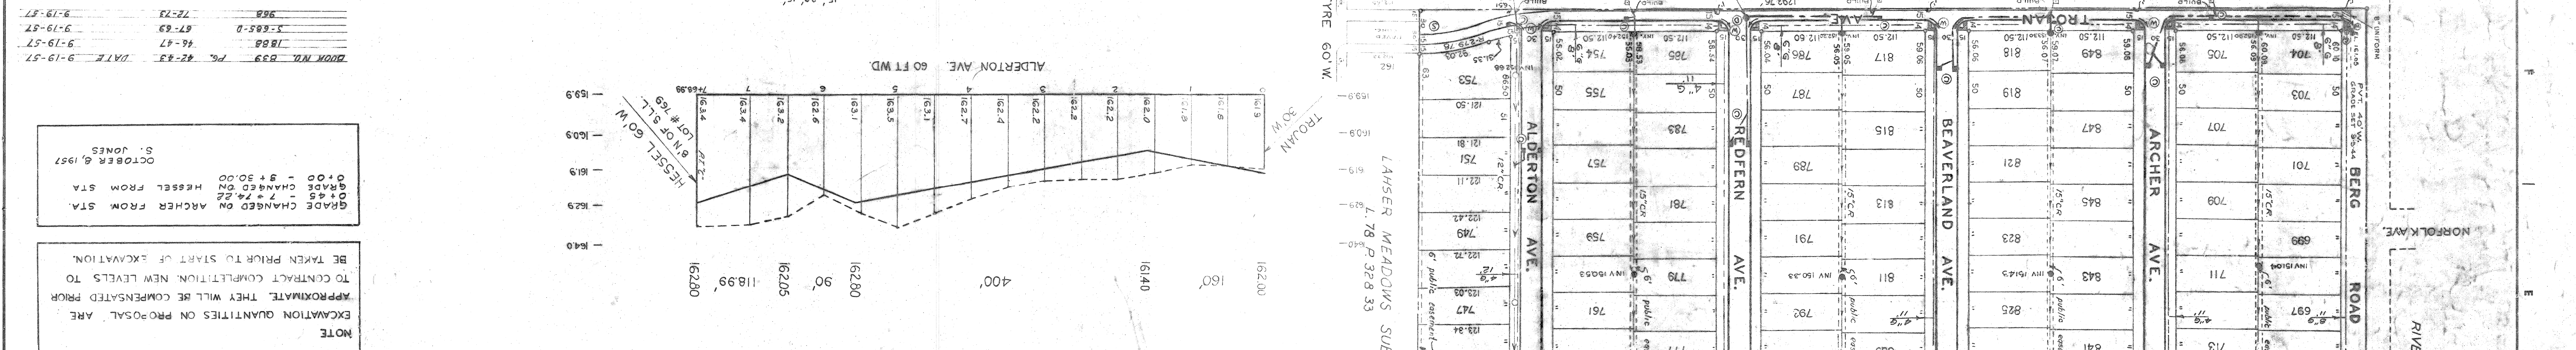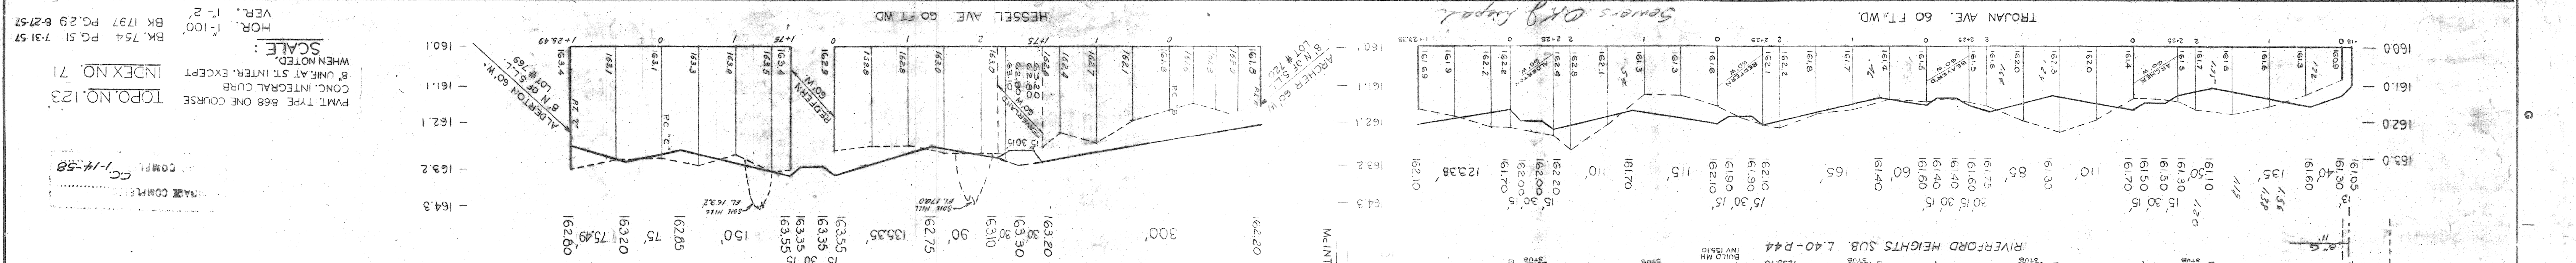

REVISIONS LOCATED BY COORDINATES ON SHEET

NO.	DATE	DESCRIPTION
1	10-24-57	GRADE CHANGED ON ARCHER, STA 0+45 - 7+14.22
2	10-24-57	QUANTITIES ADDED
3	10-24-57	GAS MAIN ADDED
4	10-24-57	REVISIONS ADDED

DATE: SEPT. 4, 1957  
DRAWG. NO. C-4293  
CONTRACT NO. P.M. 3296 W  
SHEET OF SHEETS

NOTE

EXCAVATION QUANTITIES ON PROPOSAL ARE APPROXIMATE. THEY WILL BE COMPENSATED PRIOR TO CONTRACT COMPLETION. NEW LEVELS TO BE TAKEN PRIOR TO START OF EXCAVATION.

GRADE CHANGED ON ARCHER FROM STA. 0+45 - 7+14.22  
GRADE CHANGED ON HESSEL FROM STA. 0+00 - 5+30.00

OCTOBER 6, 1957  
S. JONES

TOPO. NO. 123  
INDEX NO. 71

P.M.T. TYPE 868 ONE COURSE  
CONC. INTEGRAL CURB  
8" UNIF. ST. INTER. EXCEPT  
WHEN NOTED.

SCALE:

HOR. 1"=100' BK 1797 PG. 29 B-21-57  
VER. 1"=2' BK 1754 PG. 51 7-31-57

**QUANTITIES**

ORIGINAL	REVISED	PROPOSAL	EXCAVATION	PAVING	TEST CORES	CITY
6548	6403	6403	585	1880	23	23
2886	2000	2000	178	12	12	12
1155	1155	1155	63	1880	23	23
248	258	258	63	1880	23	23
2000	2000	2000	63	1880	23	23
1975	2055	2055	63	1880	23	23

**BENCH MARKS ELEV.**

P.M. 12-32-56A EIGHT M.R.D. & REDFERN 164.22  
C.B.M. TOP OF MONUMENT, COR. REDFERN & HESSEL 163.61  
C.B.M. TOP OF MONUMENT, COR. ARCHER & TROJAN 162.87  
C.B.M. TOP OF MON. SW. COR. BEAVERLAND & HESSEL 162.85  
CONCOMMON. W. SIDE ALDERTON OPP. LOT NO. 769 163.85  
TWO NAILS IN 24" ASH E. SIDE REDFERN 25' NORTH 163.64  
OF TROJAN 163.64  
MON. N.W. COR. TROJAN & BEAVERLAND 161.59  
MON. N.E. COR. BERG & TROJAN 161.21  
MON. N.E. COR. TROJAN & REDFERN 162.17

FOR SYMBOL (A) ETC. SEE STD. DWG. C-327  
HOR. CONTROL BY EXISTING MONUMENTS  
ALL LATERAL SEWERS PROPD 8-30-57