

CONTRACT NO. PW 4581

STREET PAVING PLAN

CITY OF DETROIT


AO- 1547
FILE NO. 11-23
DATE MAY 16, 1964
DRAWN BY L.P. KING
CHECKED BY N.J.K.
APPROVED <i>J. Erickson</i>
ENGINEER OF STREETS
ASSISTANT CITY ENGINEER <i>Charles T. Palmer</i>
CITY ENGINEER

SHEET 1 of 11 SHEETS

TITLE SHEET

PAVING OF CONNER  
FROM JEFFERSON TO KERCHEVAL

FOR  
DEPARTMENT OF PUBLIC WORKS

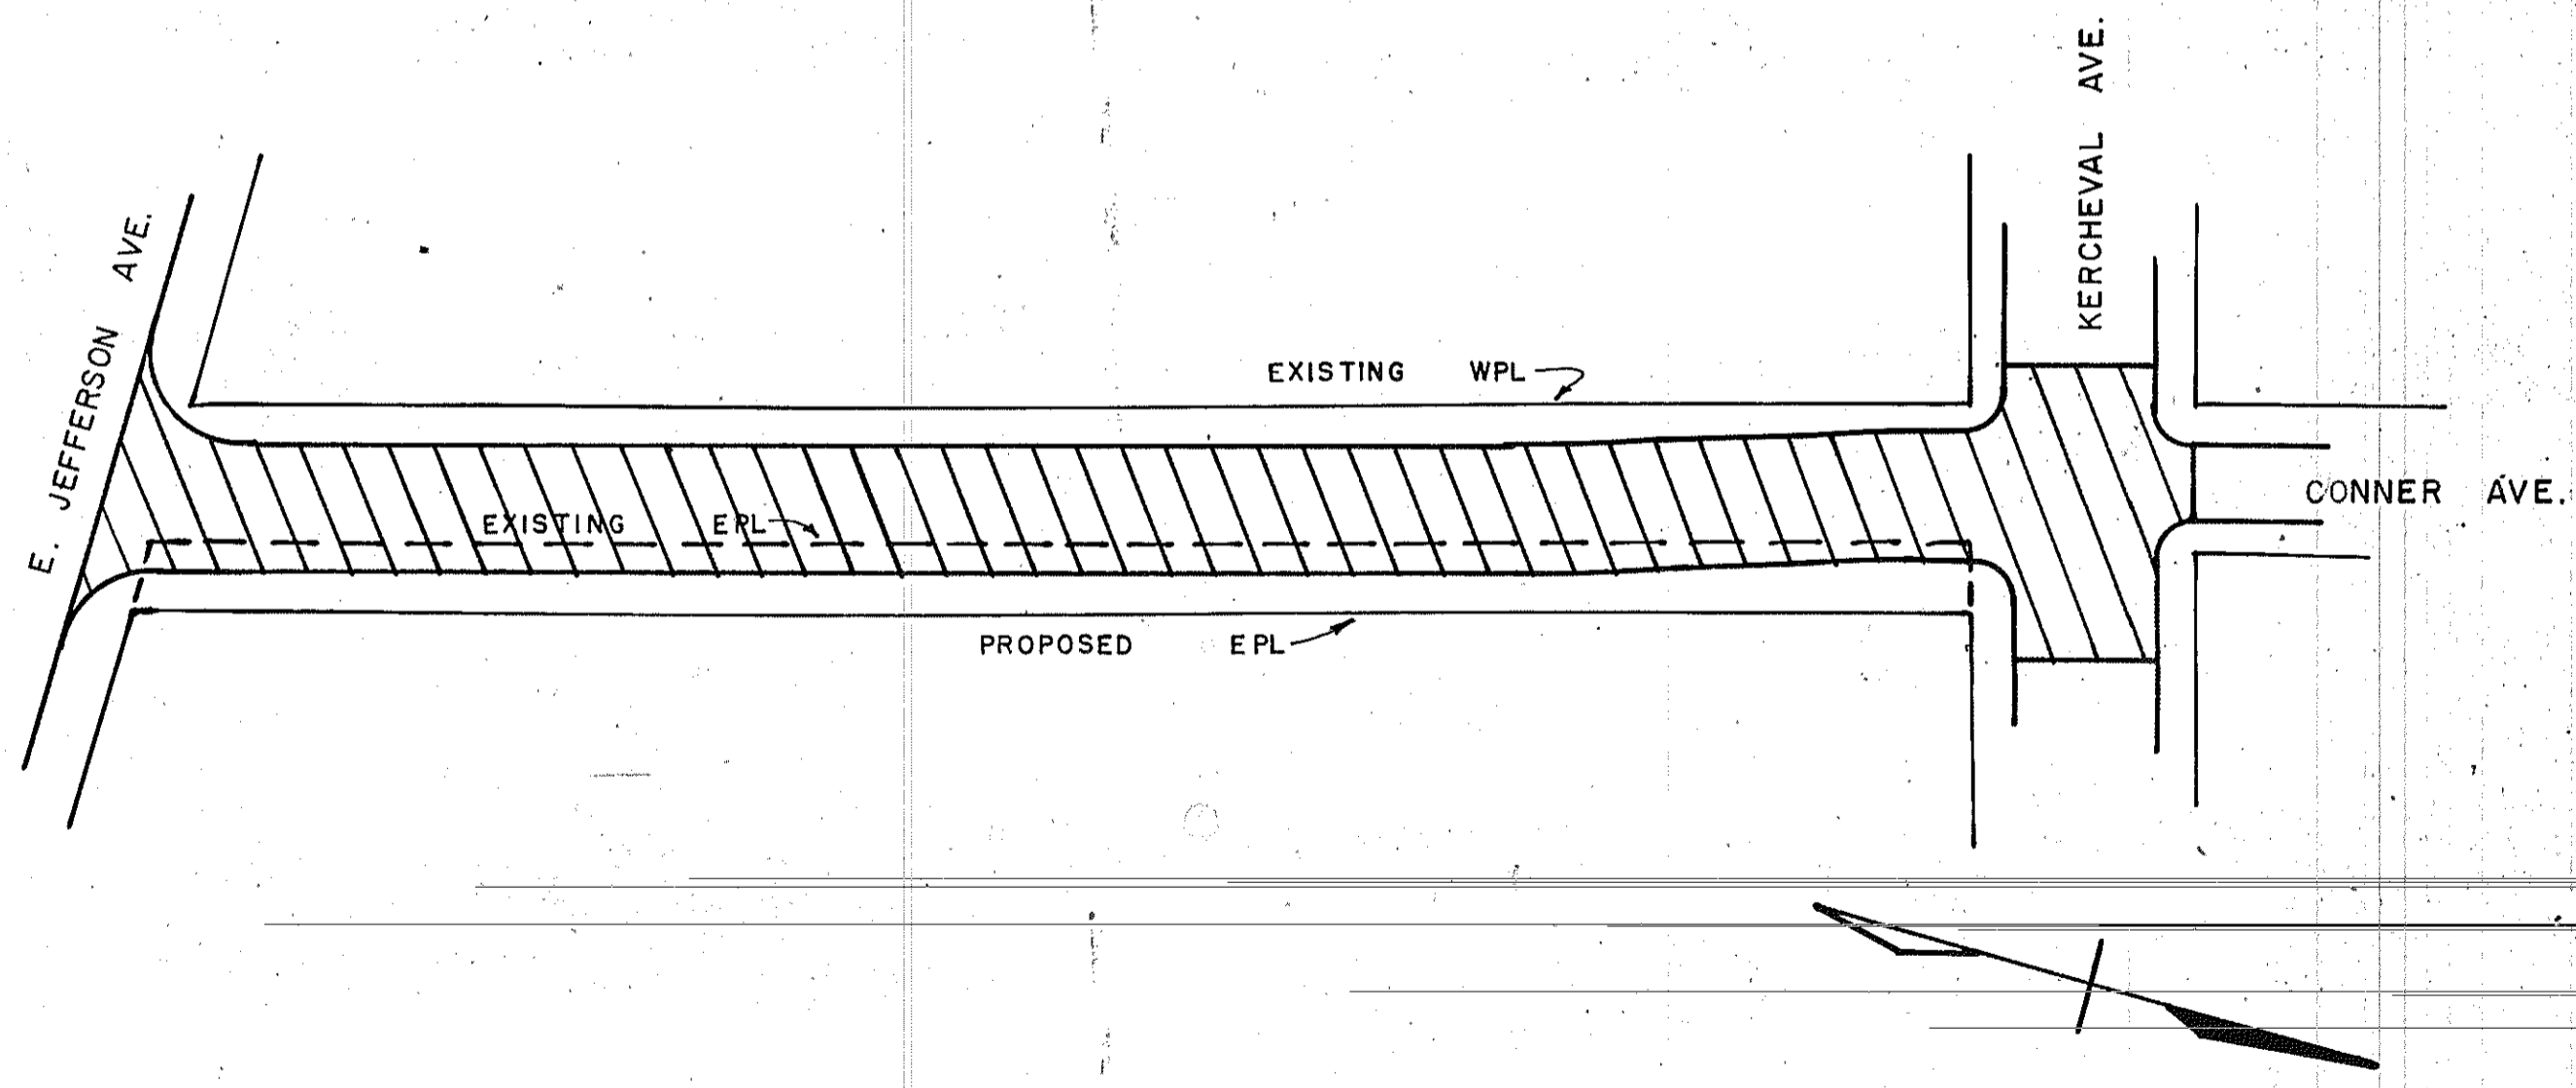

PLAN INDEX

SHEET NO.	DESCRIPTION
1	TITLE SHEET
2	QUANTITY SHEET
3-3A	TYPICAL SECTION
4-6	PAVING PLANS
7-8	DETAIL SHEETS
9-11	UTILITY & REMOVAL PLANS

STREET PAVING

STANDARDS ATTACHED

ACCEPTED BY CC 3/27/66