


*R. C. Monahan*  
ENGINEER OF INSPECTION  
*P. R. Hicks*  
HEAD CIVIL ENGINEER  
*Joseph Beranduaci*  
ASSISTANT CITY ENGINEER  
CITY ENGINEER

CONTRACT NO. P.W. 5757  
STREET PAVING PLAN  
CITY OF DETROIT

PAVING OF CHENE STREET  
FROM JEFFERSON TO LAFAYETTE  
ELMWOOD PARK REHABILITATION  
PROJECT NO. 2  
MICH. R-62

SHEET 11  
OF  
10 SHEETS

TITLE SHEET

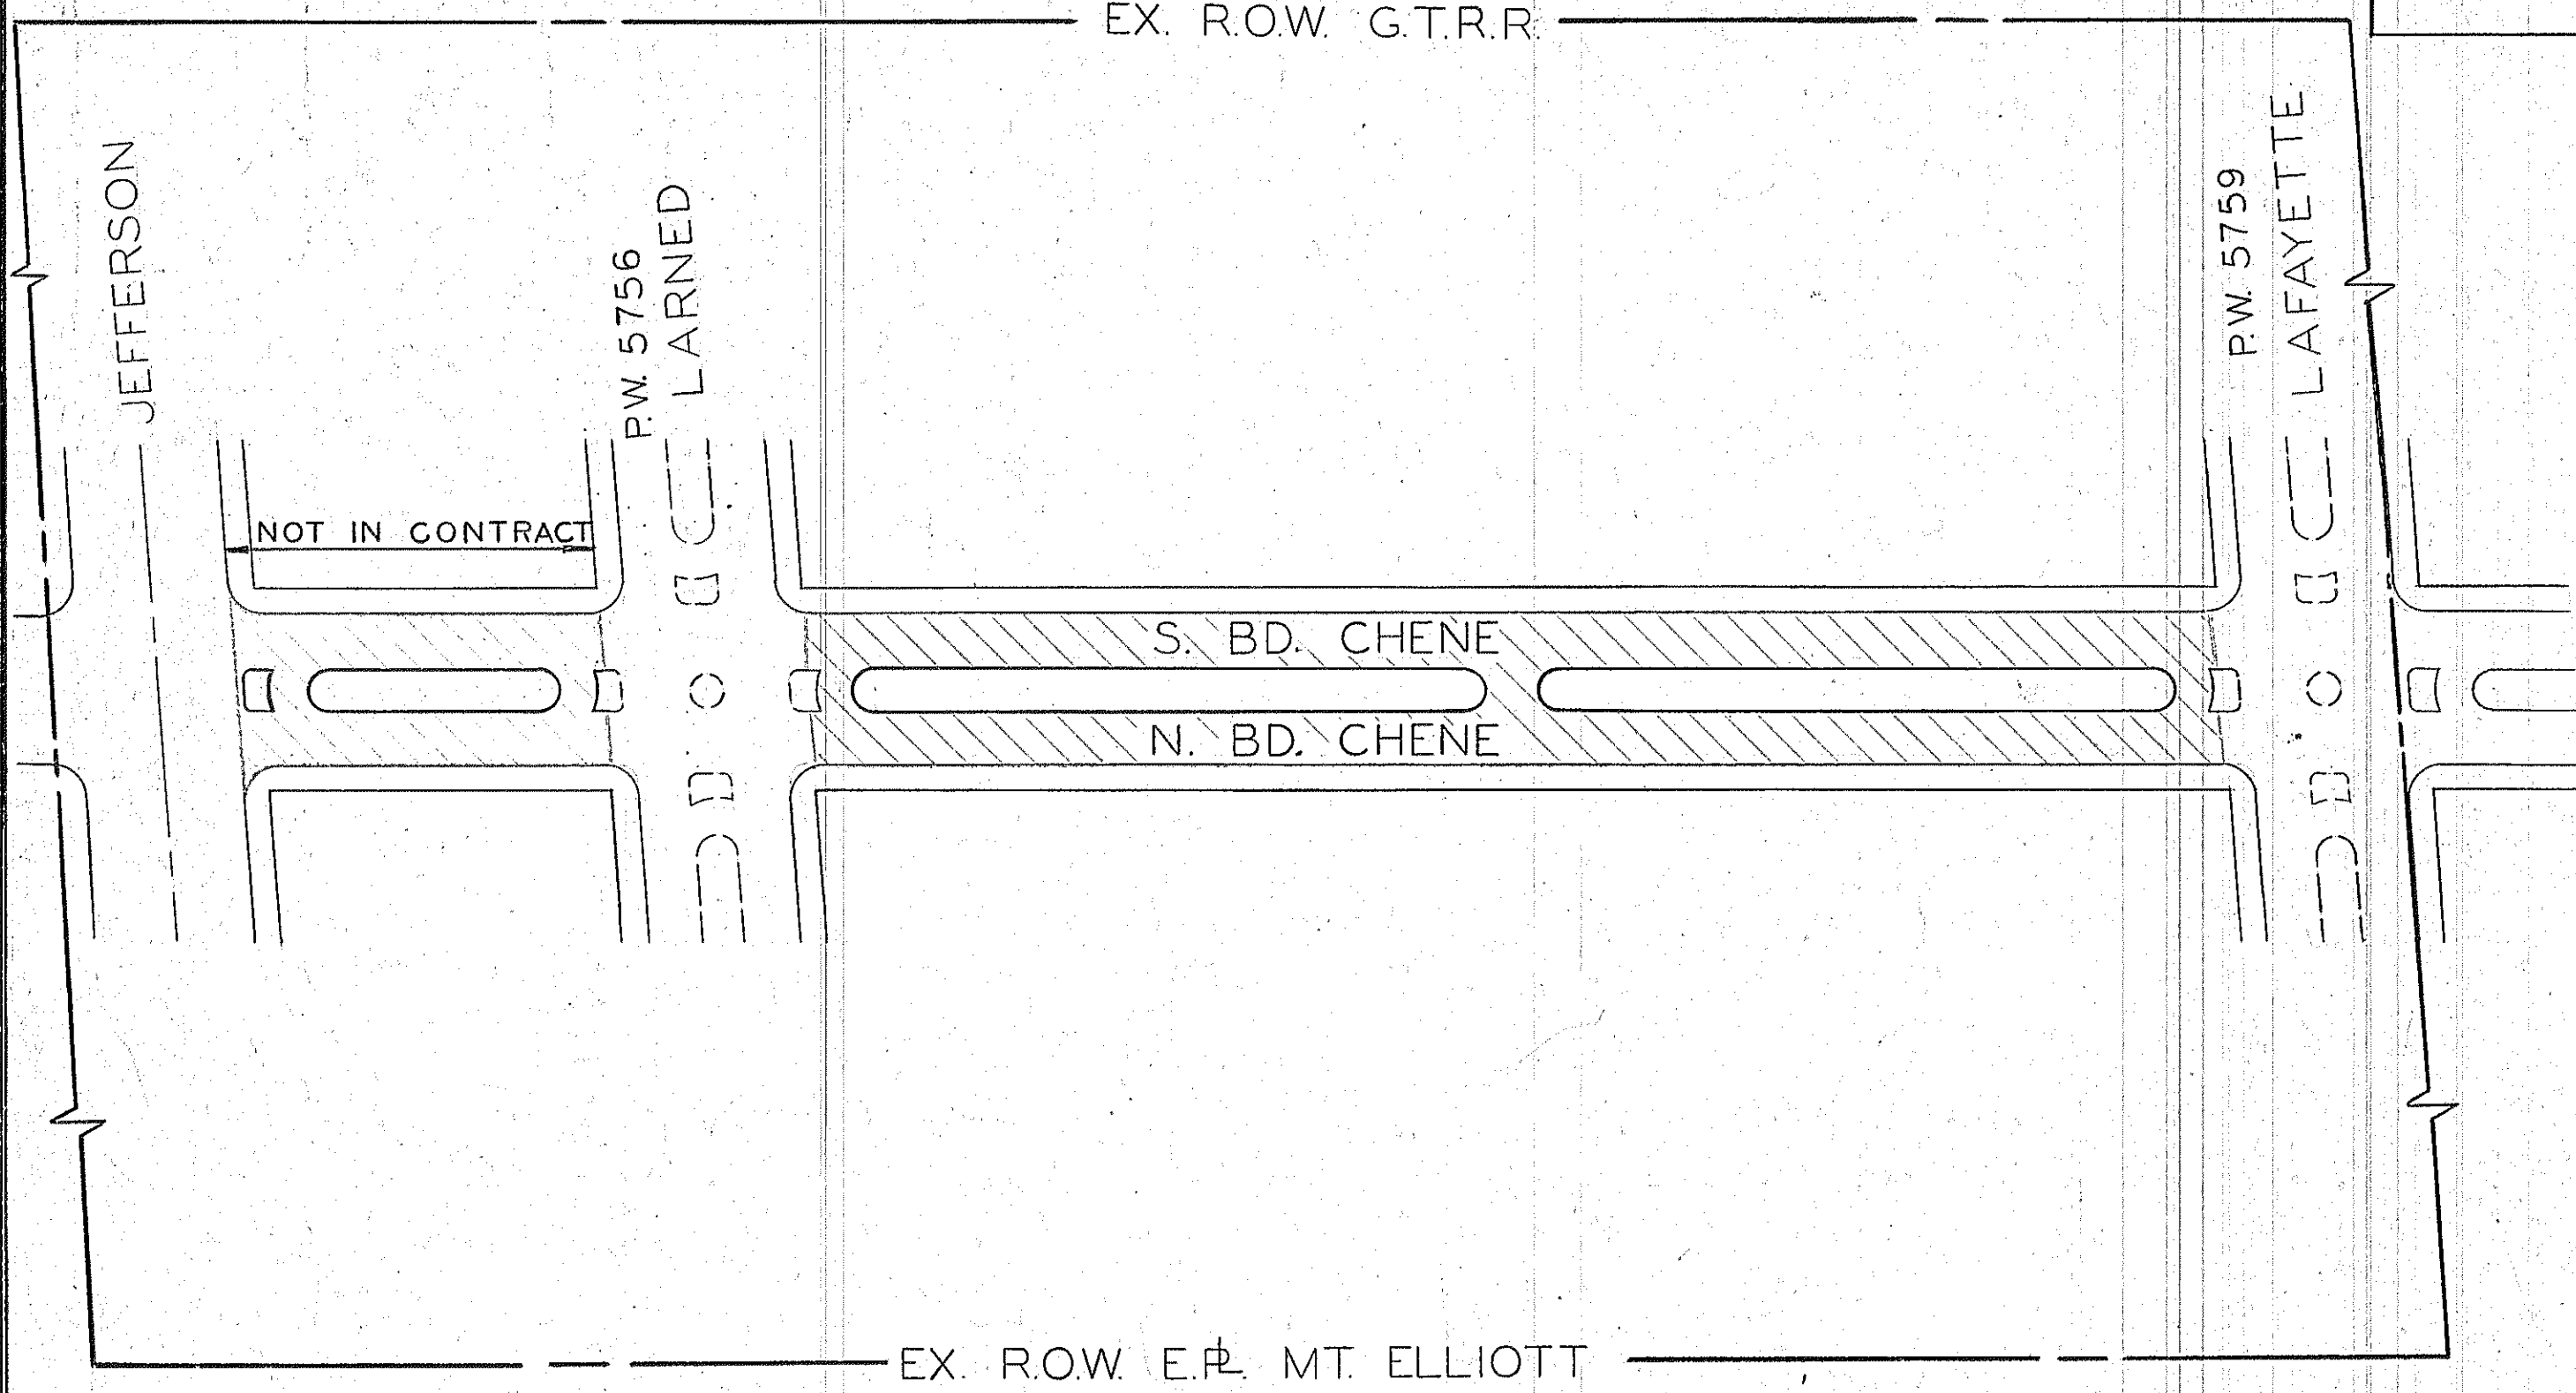

PLAN INDEX

<u>SHEET NO.</u>	<u>DESCRIPTION</u>
1	TITLE SHEET
2	QUANTITY SHEET
3	TYPICAL SECTION
4-5	UTILITY & REMOVAL PLANS
6-7	CONSTRUCTION PAVING PLANS
8-9	LAWN WATERING SYSTEM; P.L.C. ELECTRICAL UNDER-
10	GROUND FACILITIES PLAN STREET PAVING & P.L.C. STANDARDS ATTACHED

STREET PAVING & P.L.C. STANDARDS ATTACHED

PROJECT BOUNDARY