



SEWER APPROVED  
12/15/75  
A. J. ...

REVISIONS	
DESCRIPTION	DATE

PLAN	JONES, R. R.	BY	
GRADE	TALLEY, J. B.	CHECKED BY	
ESTIMATE	J. B. N.	APPROVED BY	

CITY OF DETROIT  
CITY ENGINEERING DEPARTMENT  
BUREAUS OF STREETS AND HIGHWAYS  
FOR  
COMMUNITY AND ECONOMIC DEVELOPMENT DEPARTMENT

INDEX	
SHEET NO.	27 OF 103 SHEETS
CONTRACT NO.	PW 6575
ASSIGNMENT NO.	AO 2293
DATE	12-15-75

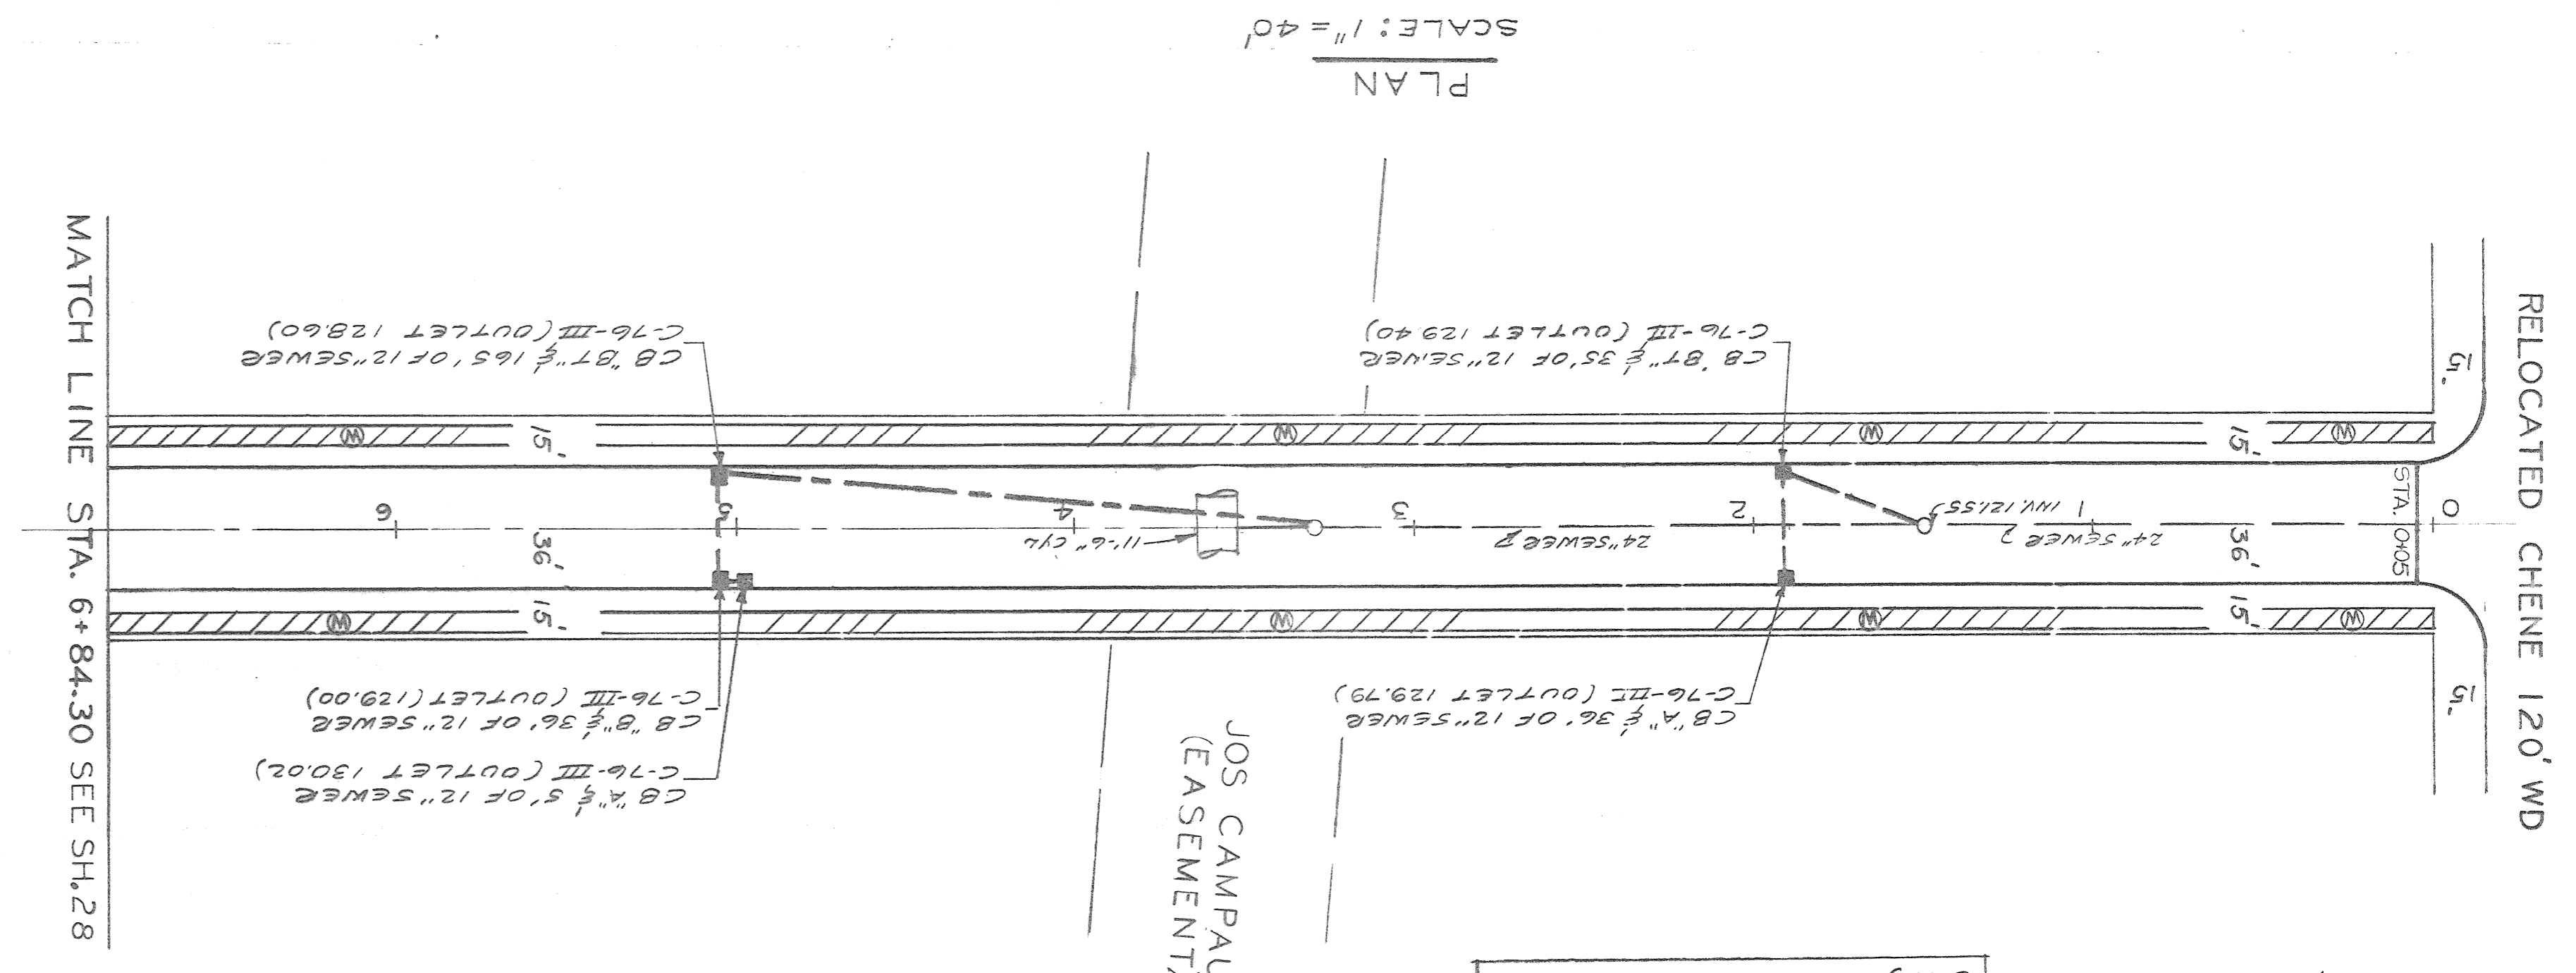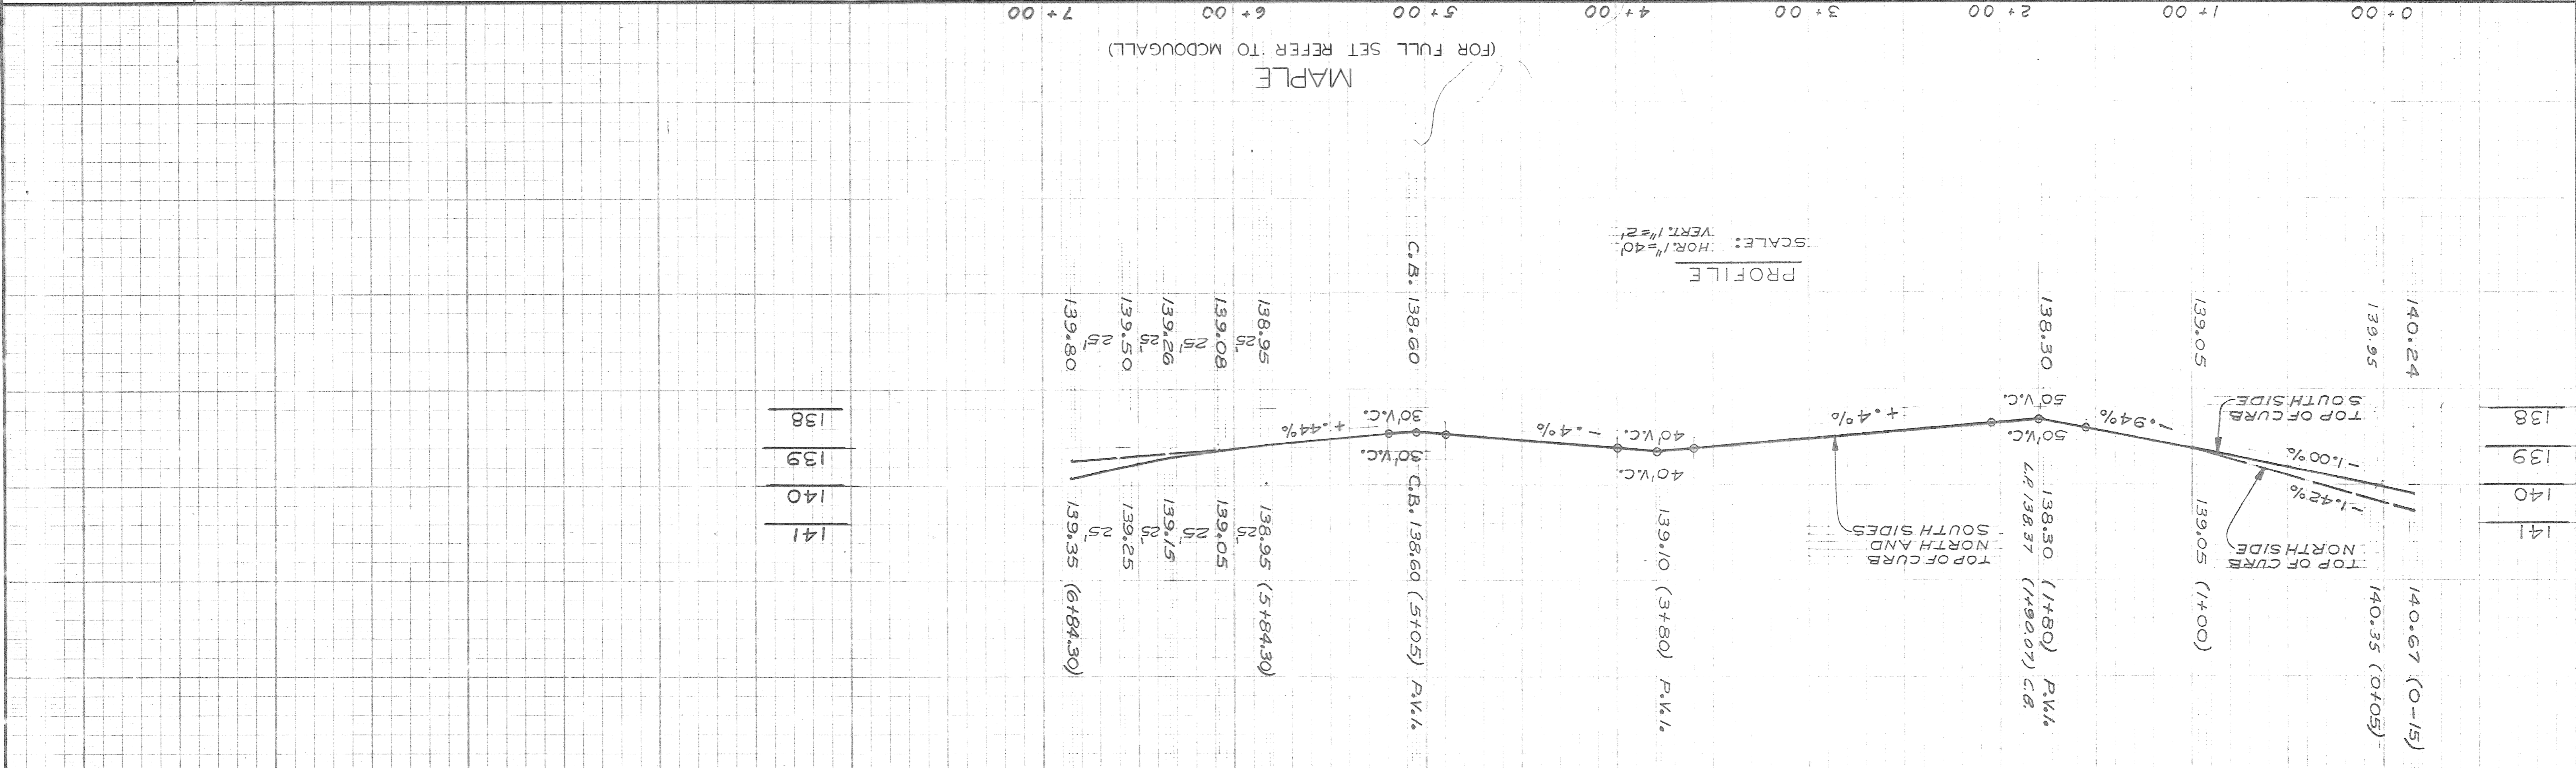

CONSTRUCTION NOTES:

- FOR HORIZONTAL CONTROL SEE ALIGNMENT SHEET \*16
- PAVEMENT TO BE 9" UNIFORM REINFORCED CONCRETE WITH REINFORCED INTEGRAL CURB UNLESS OTHERWISE NOTED.
- ALL STATIONING IS ALONG THE  $\frac{1}{2}$  OF THE PROPOSED RIGHT OF WAY

CONSTRUCTION LEGEND

- CONSTRUCT 4" - STANDARD SIDEWALK
- CONSTRUCT 6" - STANDARD SIDEWALK
- CONSTRUCT SEWER LINE
- CONSTRUCT CATCH BASIN

NOTE: USE 4" OF FILL 22" UNDER PAVEMENT FROM STATION 0+00 TO STATION 10+77.46 ONLY

CONTRACT NO. PW 6575  
ASSIGNMENT NO. AO 2293  
DATE 12-15-75

Sewer Approved  
10/11/75  
P. M. H. T.

REVISIONS DESCRIPTION ORN. CK. D. (P. VD. DATE)		PLAN JONES R. B. J.		CHECKED BY J. M. B.		APPROVED BY J. M. B.		ENGINEER OF STREETS J. M. B.		CITY OF DETROIT CITY ENGINEERING DEPARTMENT BUREAUS OF STREETS AND HIGHWAYS FOR COMMUNITY AND ECONOMIC DEVELOPMENT DEPARTMENT	
ESTIMATE J. M. B.		GRADE J. M. B.		REVIEW J. M. B.		DATE 12-15-75		INDEXED 38		PAVING PLAN THE MC DOUGALL-MULLETT LOOP MISCELLANEOUS CONSTRUCTION ELWOOD PARK REHABILITATION PROJECT NO. 3 MICH. R-123	
SHEET 28 OF 103 SHEETS		CONTRACT NO. PW 6575		ASSIGNMENT NO. A.O. 2294		INDEX NO. 11		DATE 12-15-75		PAVING OF THE MC DOUGALL-MULLETT LOOP MISCELLANEOUS CONSTRUCTION ELWOOD PARK REHABILITATION PROJECT NO. 3 MICH. R-123	

