


REV.	DESCRIPTION	DATE

DESIGNED BY	N. W.
DRAWN BY	A. B.
CHECKED BY	N. W.

APPROVED: *N. W.*
ENGINEER OF STREETS
HIGHWAY ENGINEER

CITY OF DETROIT
CITY ENGINEERING DIVISION-D.P.W.
BUREAUS OF STREETS AND HIGHWAYS
FOR
D.P.W.

CITY OF DETROIT
RECONSTRUCTION AND RESURFACING SITE PLAN
CASS AVE. (SEE CONGRESS FOR FULL SET)
DATE MAY, 1989
SHEET 2 OF 21 SHEETS
CONTRACT NO. PW-6780
ASSIGNMENT NO. 87-60-07

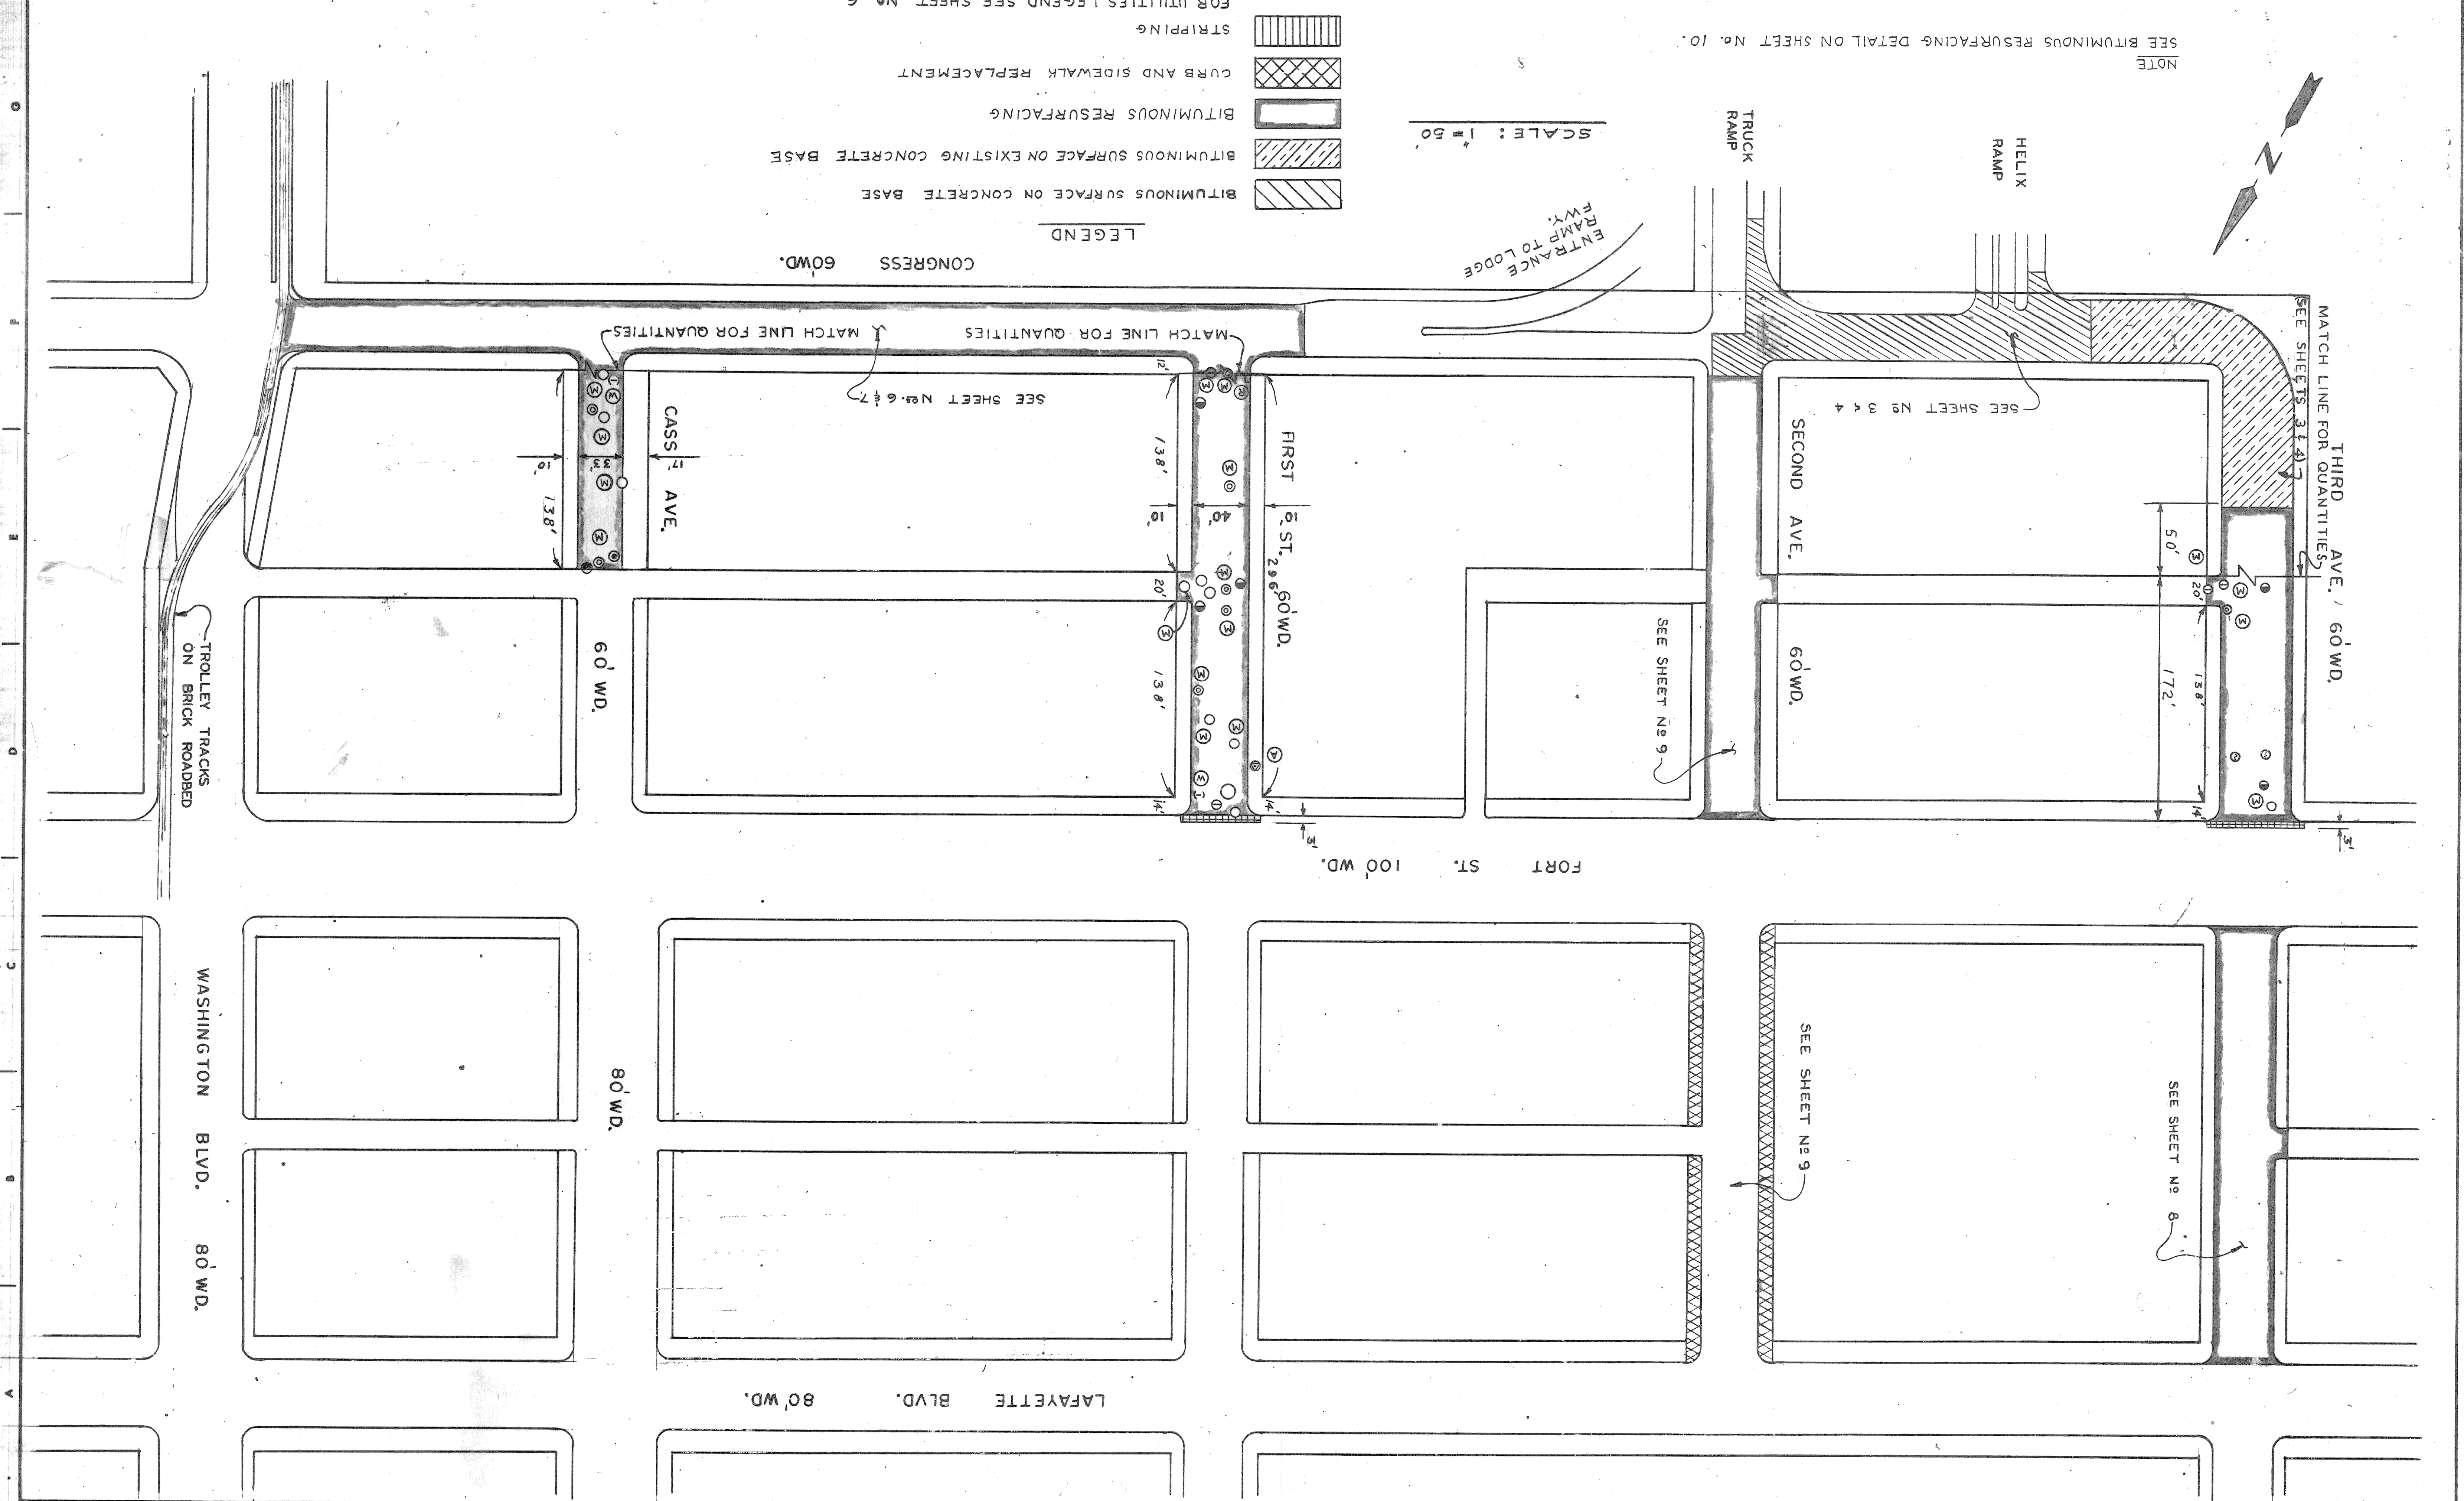


LEGEND

- BITUMINOUS SURFACE ON CONCRETE BASE
- BITUMINOUS SURFACE ON EXISTING CONCRETE BASE
- BITUMINOUS RESURFACING
- CURB AND SIDEWALK REPLACEMENT
- STRIPING

SCALE: 1" = 50'

NOTE
SEE BITUMINOUS RESURFACING DETAIL ON SHEET NO. 10.

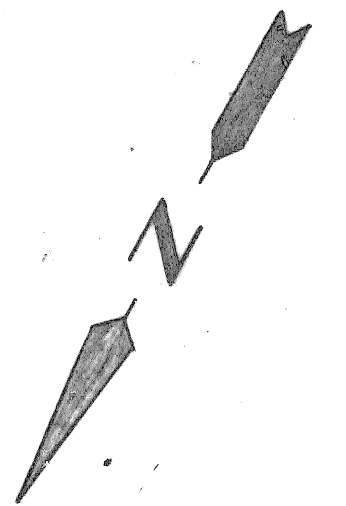

TROLLEY TRACKS ON BRICK ROADBED
WASHINGTON BLVD. 80' WD.
LAFAYETTE BLVD. 80' WD.