
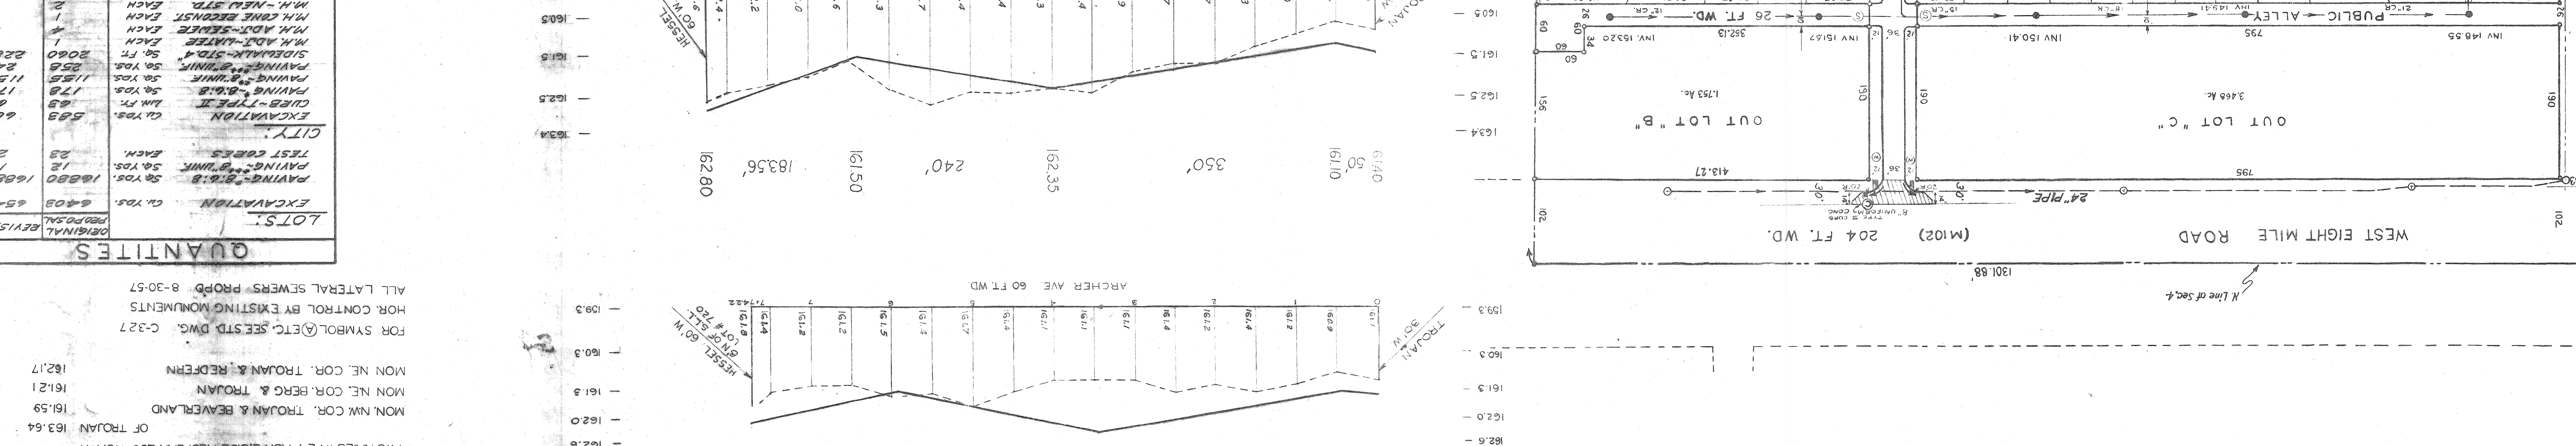
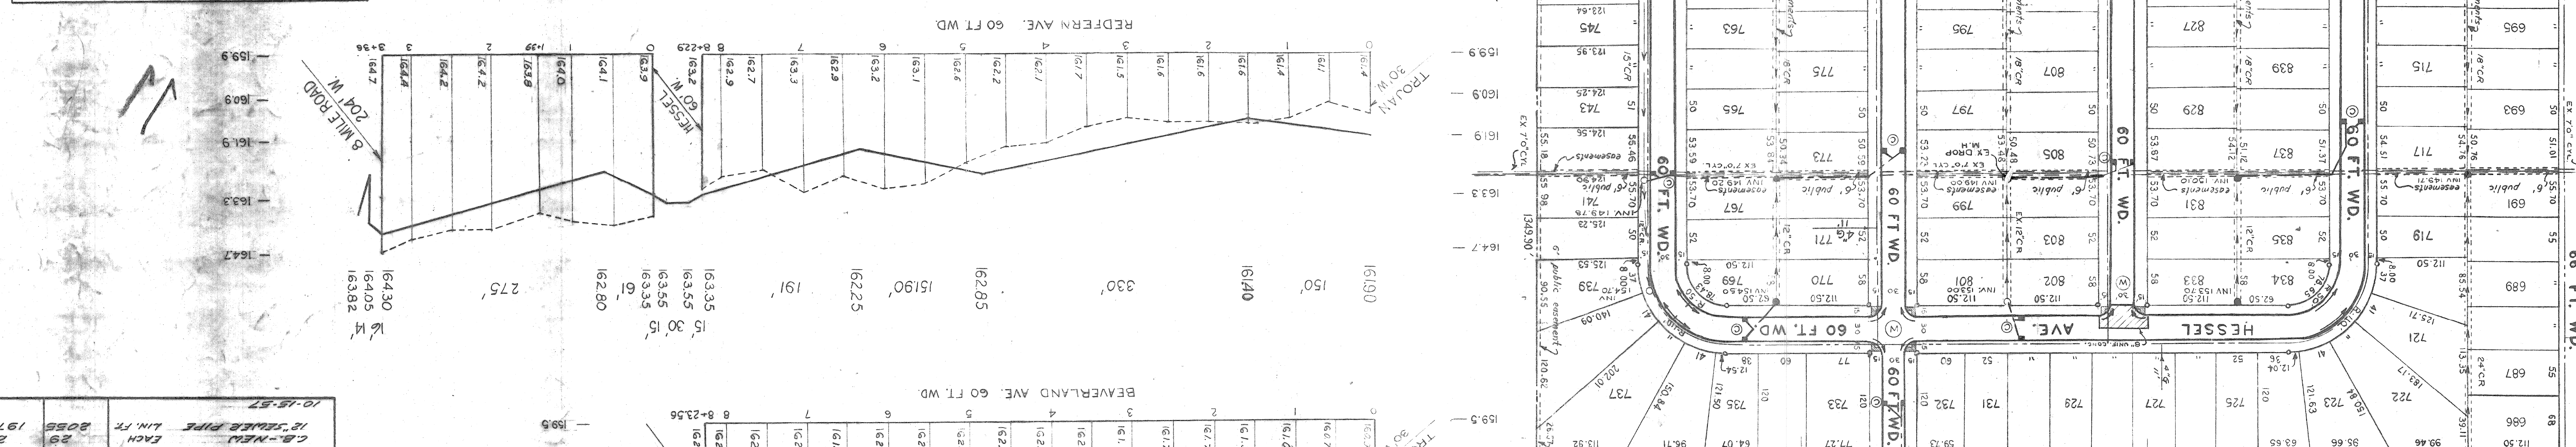


REVISIONS LOCATED BY COORDINATES ON SHEET
 5 JOINTS GRADE CHANGED ON HESSEL STR 0+45 - 7+14.22
 4 JOINTS GRADE CHANGED ON HESSEL STR 0+00 - 8+30.00
 3 JOINTS GRADE CHANGED ON ARCHER STR 0+45 - 7+14.22
 2 JOINTS GRADE CHANGED ON HESSEL STR 0+00 - 8+30.00
 1 JOINTS GRADE CHANGED ON ARCHER STR 0+45 - 7+14.22

DESIGNED BY: *W. M. Jones*
 DRAWN BY: S. AVERY
 CHECKED BY: Erickson
 APPROVED: *W. M. Jones*
 CITY ENGINEERS OFFICE
 DEPARTMENT OF PUBLIC WORKS
 CITY OF DETROIT
 STREET DESIGN
 SUBDIVISION NO. 4
 HARRY SLATKIN
 FOR PAVING PLAN AND PROFILES

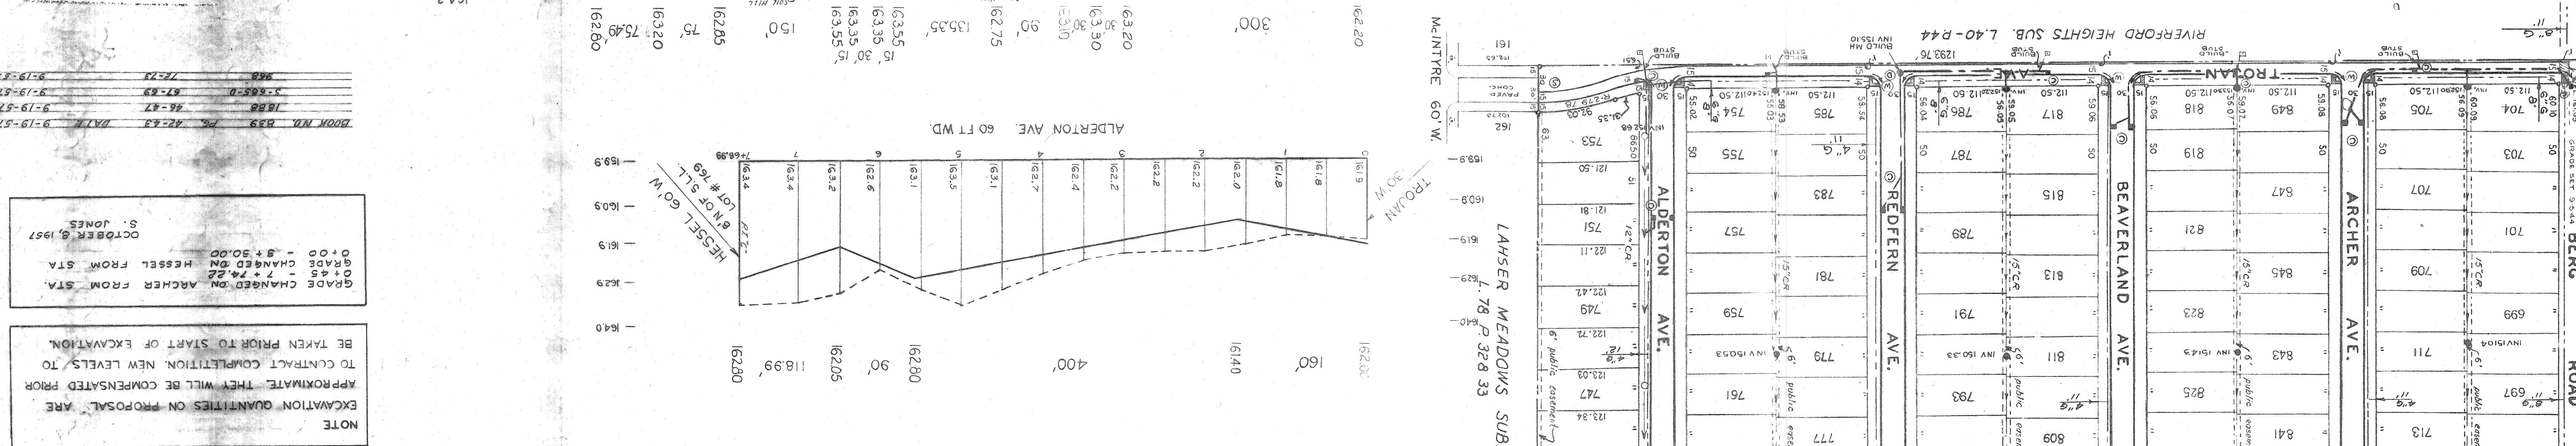

NOTE: EXCAVATION QUANTITIES ON PROPOSAL ARE APPROXIMATE. THEY WILL BE COMPENSATED PRIOR TO CONTRACT COMPLETION. NEW LEVELS TO BE TAKEN PRIOR TO START OF EXCAVATION. GRADE CHANGED ON ARCHER FROM STA. 0+45 TO 8+30.00. HESSEL FROM STA. OCTOBER 9, 1957. S. JONES.

SCALE: 1" = 10' VERT. 1" = 30' HOR. BK. 754 PG. 51 7-31-57 BK. 1797 PG. 29 8-27-57

PLM 123-258 A EIGHT MILE RD & REDFERN
 CBM TOP OF NONNE COR. REDFERN & HESSEL 163.61
 CBM TOP OF NONNE COR. ARCHER & TROJAN 162.87
 CBM TOP OF NONNE SW COR. BEAVERLAND & HESSEL 162.85
 CONC. MON. W. SIDE ALDERTON OPP. LOT NO. 769 163.85
 TWO WALLS IN 24' ASH E. SIDE REDFERN 250' NORTH OF TROJAN 163.64
 MON. NW COR. TROJAN & BEAVERLAND 161.59
 MON. NE COR. BERG & TROJAN 161.21
 MON. NE COR. TROJAN & REDFERN 162.17

FOR SYMBOL (A) ETC. SEE STD. DWG. C-327
 ALL LATERAL SEWERS PROPD. 8-30-57

QUANTITIES

ORIGINAL	REVISED	EXCAVATION	CA. YDS.	PAVING "B" & "C"	SA. YDS.	TEST CORES	EACH	CITY	EXCAVATION	CA. YDS.	PAVING "B" & "C"	SA. YDS.	TEST CORES	EACH	PAVING "B" & "C"	SA. YDS.	TEST CORES	EACH
6548	6403	6403	6548	1880	12	23	23	668	599	63	178	178	12	23	1880	12	23	23
2886	2060	2060	2886	248	115	115	115	599	599	63	178	178	12	23	1880	12	23	23
1975	2055	2055	1975	248	115	115	115	599	599	63	178	178	12	23	1880	12	23	23