



6 BIOSWALE PLAN DETAIL
1/4" = 1'-0"

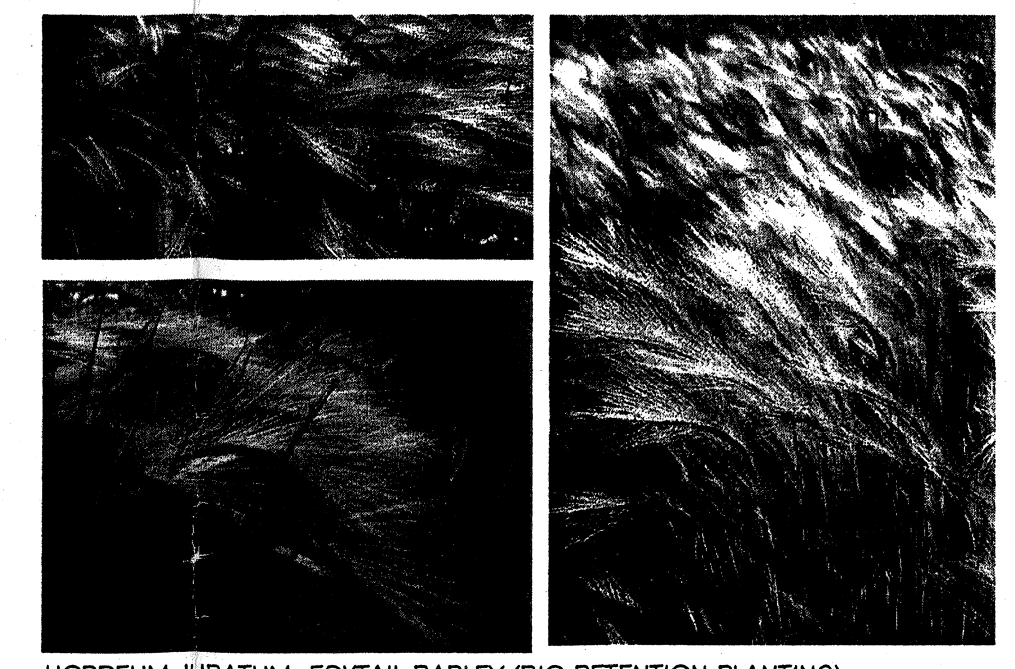


HORDEUM JUBATUM, FOXTAIL BARLEY (BIO-RETENTION PLANTING)

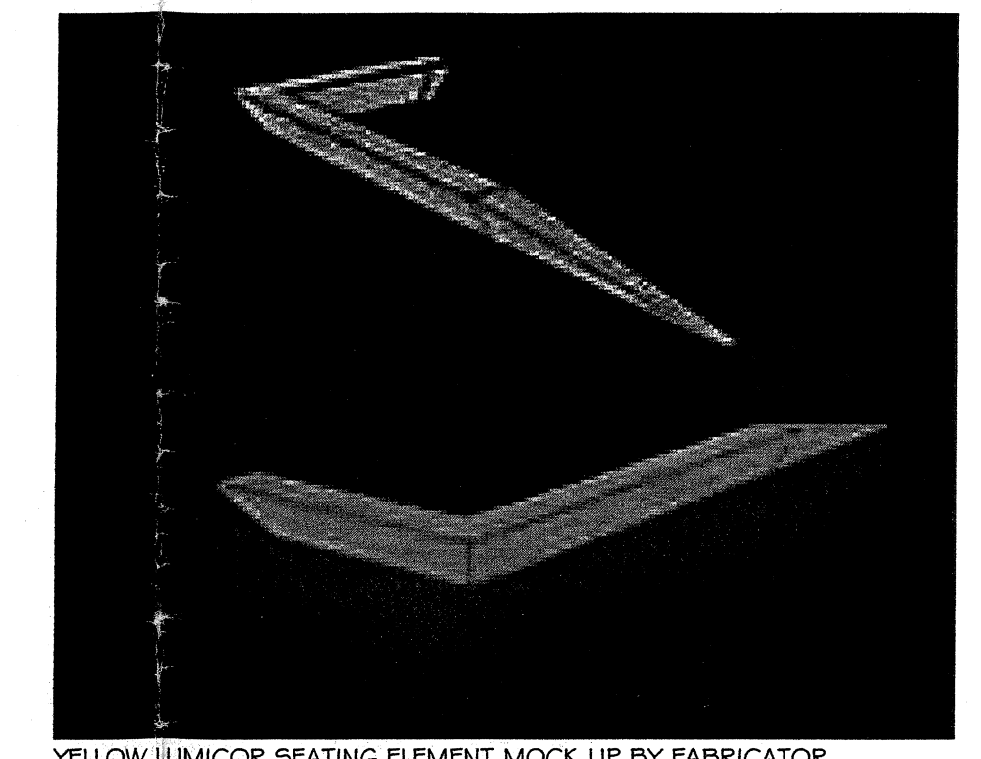


YELLOW ILLUMICOR SEATING ELEMENT MOCK-UP BY FABRICATOR (ALUMINUM STRUCTURAL FRAMING ON INTERIOR)


3 SEATING ELEMENT MOCK-UP
1/4" = 1'-0"

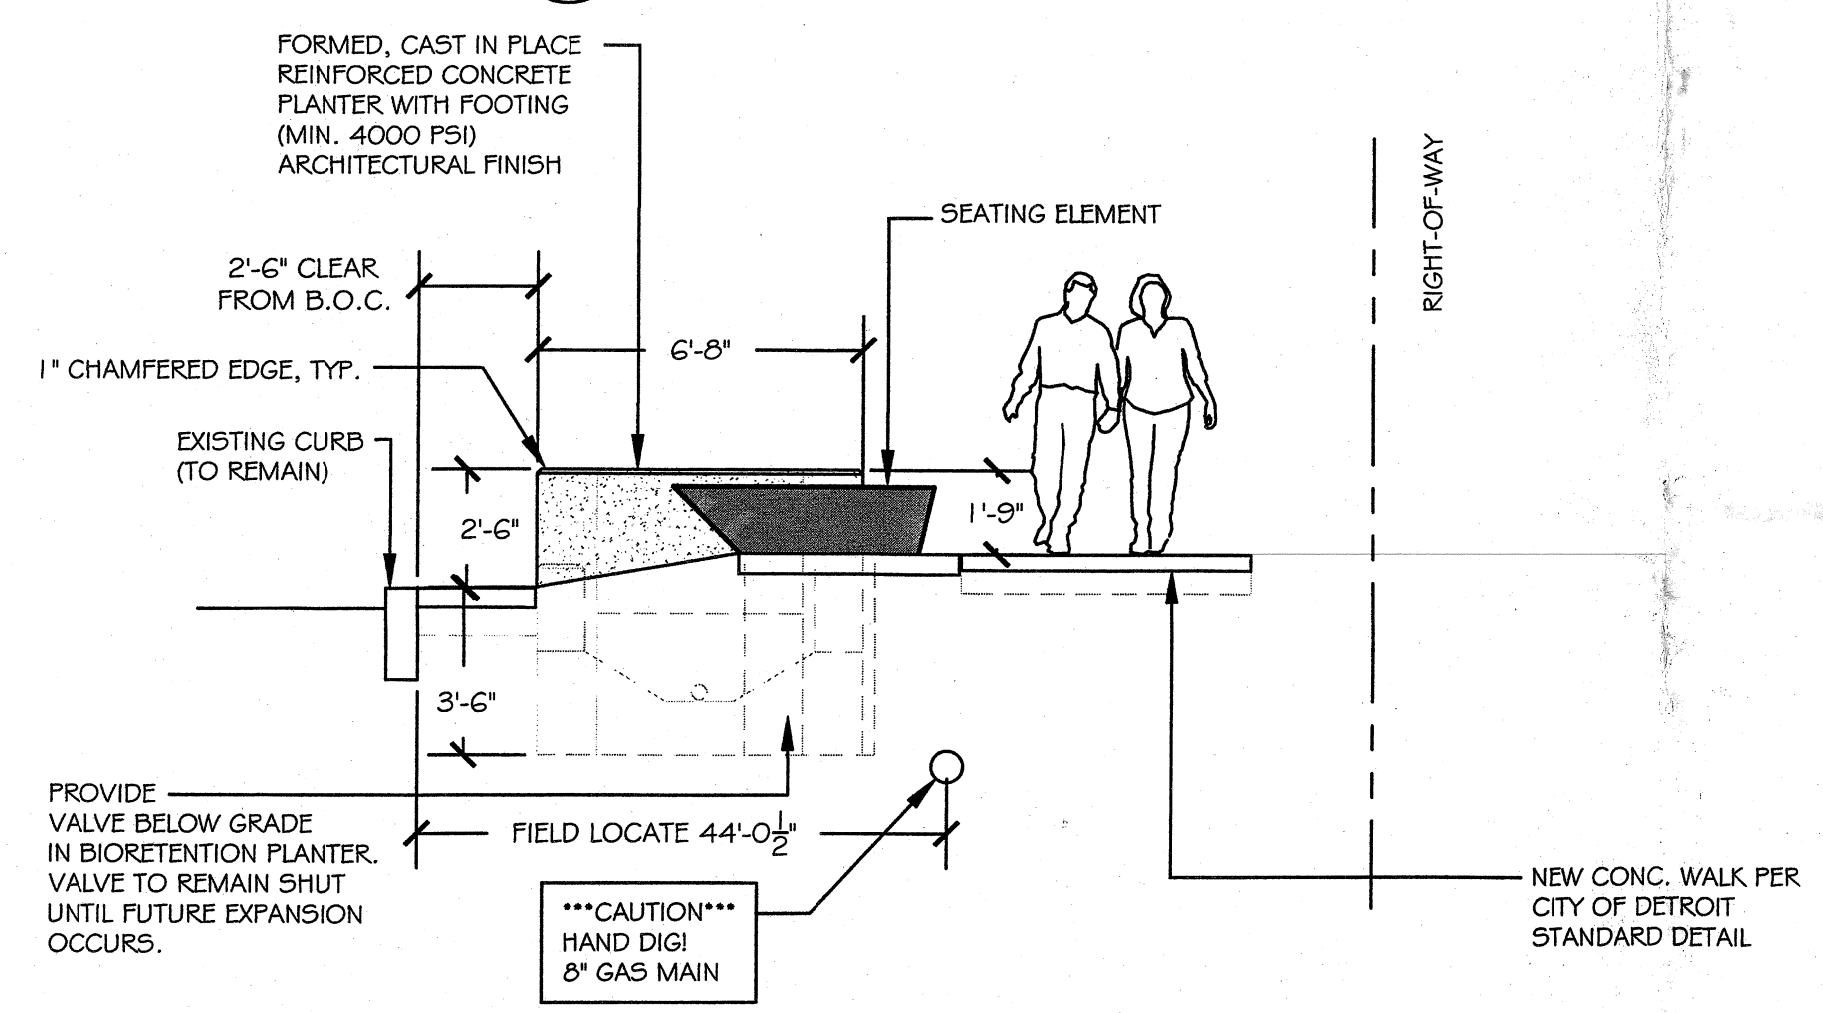


2 RAISED PLANTER SECTION-ELEVATION
1/4" = 1'-0"

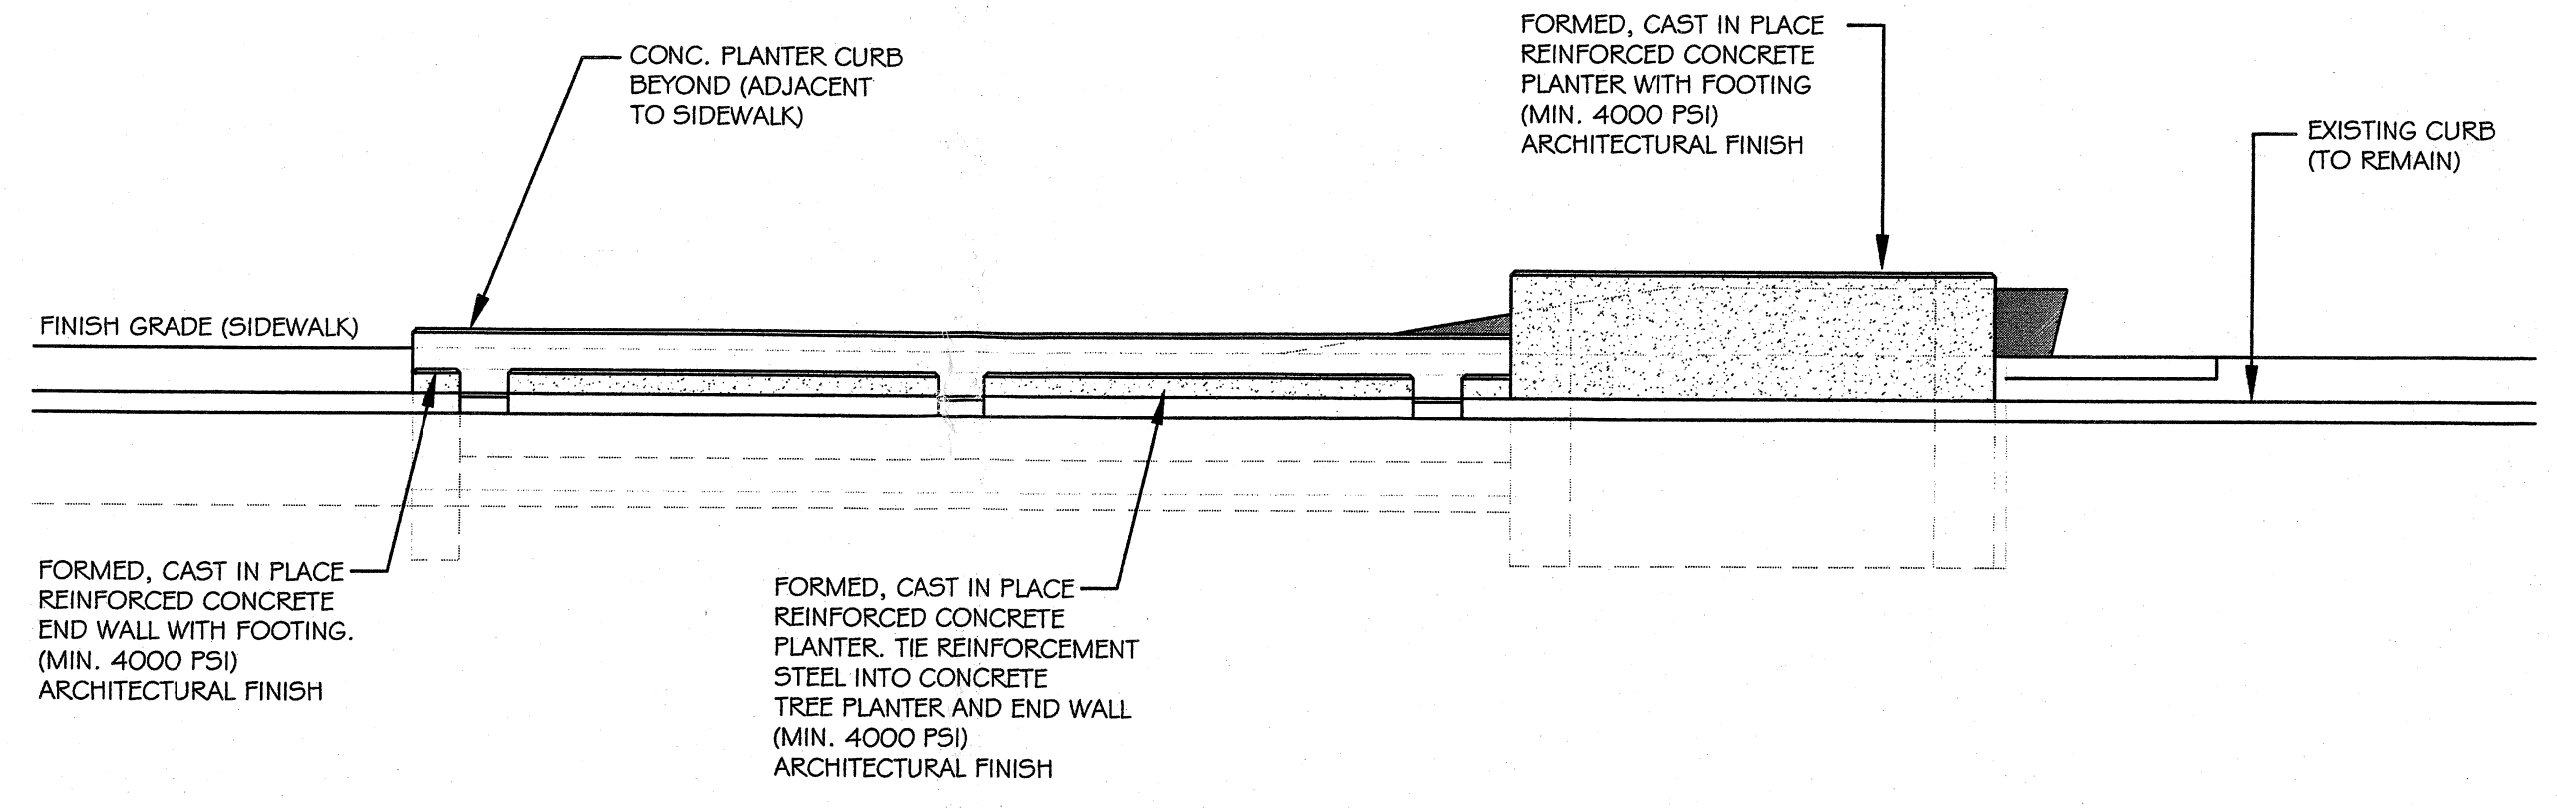

5 BIOSWALE PLANTER SECTION-ELEVATION
1/4" = 1'-0"

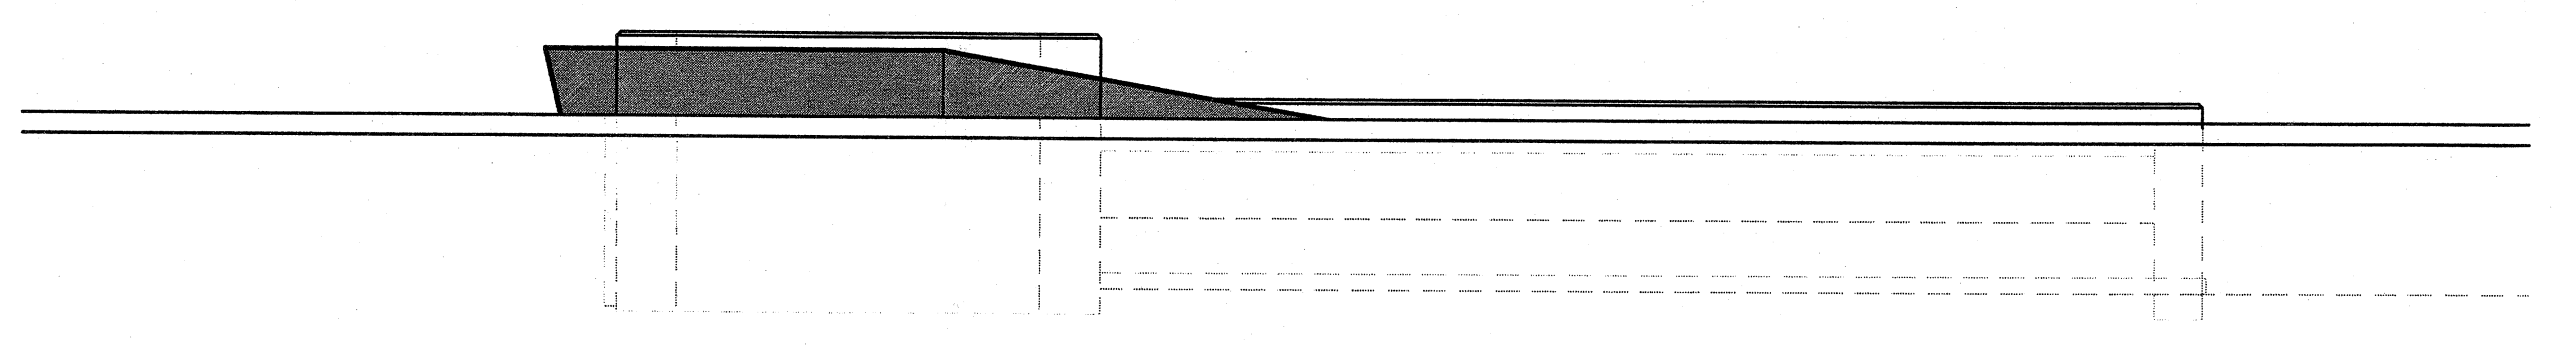

4 BIOSWALE PLANTER SECTION-ELEVATION
1/4" = 1'-0"

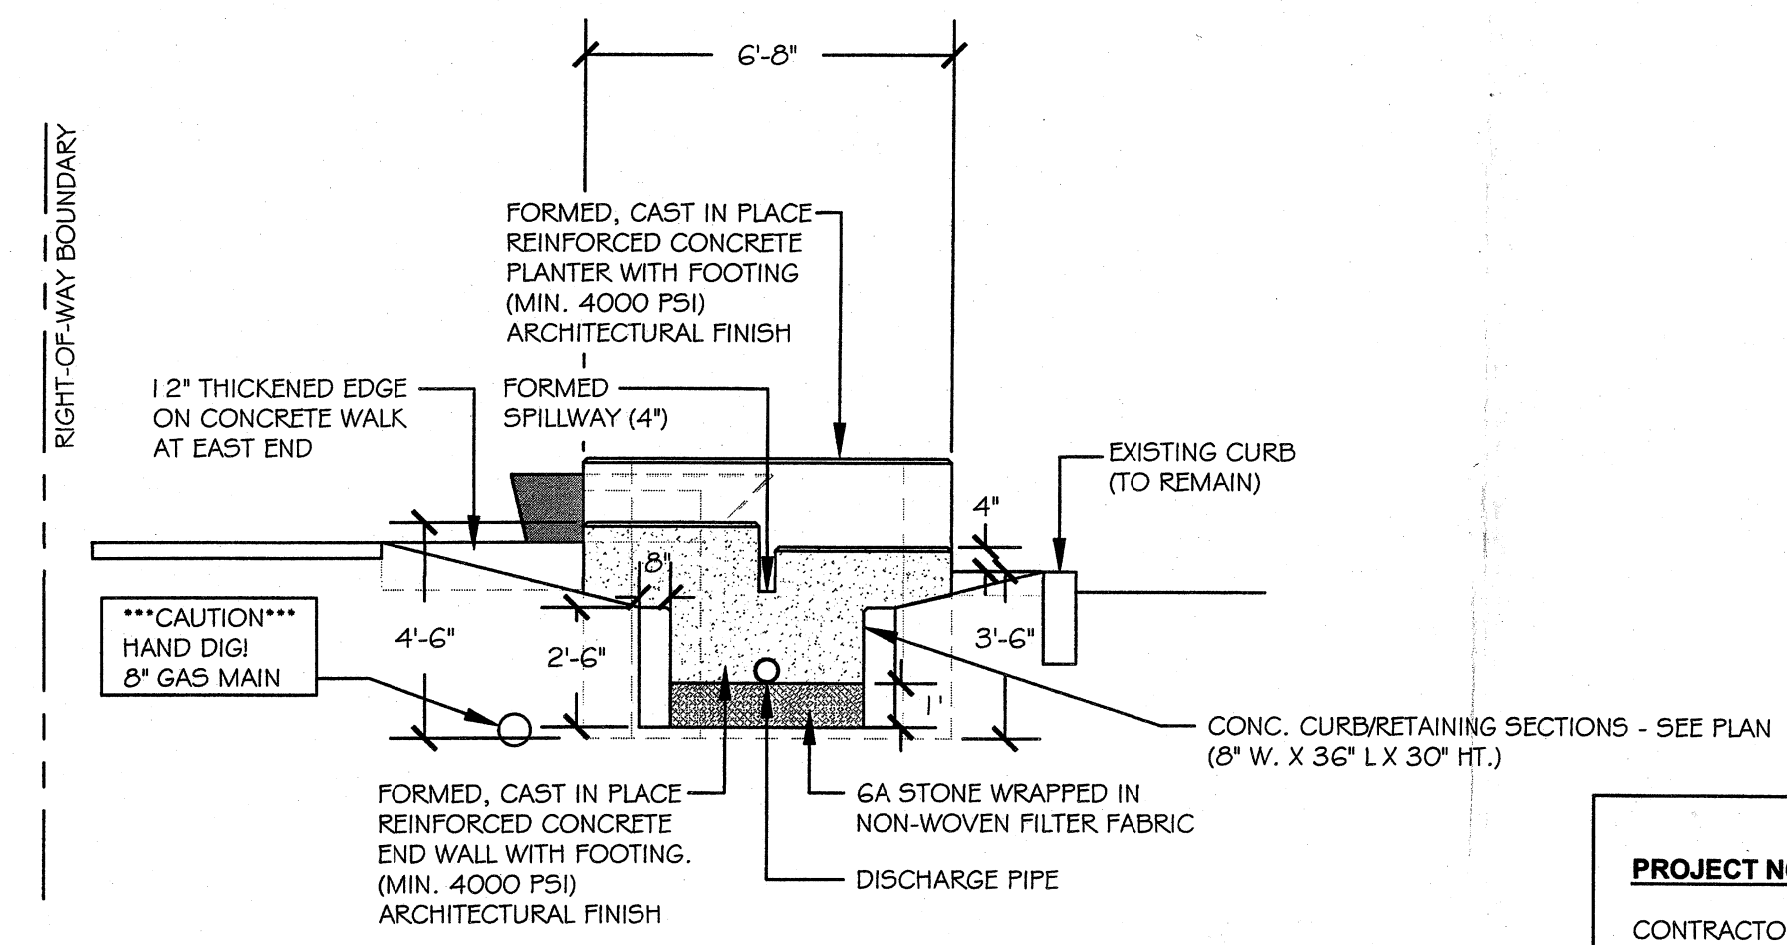

1 BIOSWALE PLANTER- END WALL
1/4" = 1'-0"

PROJECT NOTES:
CONTRACTOR SHALL OBTAIN ALL REQUIRED PERMITS PRIOR TO CONSTRUCTION

ZAREMBA & COMPANY
LANDSCAPE DESIGNERS/CONTRACTORS
5799 S Main # 695 Clarkston, MI 48347 | P: 248.922.3300 | F: 248.922.3303

Client: LAND, INC.
Project Title: MACK AVENUE BIOSWALE DEMONSTRATION PROJECT DETROIT, MI

Sheet Title: LAYOUT PLAN & SECTION-ELEVATIONS

Scale: AS SHOWN

Date: 04/08/2014

Revisions:


- 05/08/2014 - Curb clearance updates
- 05/12/2014 - revised detail notes
- 06/16/2014 - revisions per survey info, updated layout

PRELIMINARY NOT FOR CONSTRUCTION

Sheet Number: L.1

Copyright Notice
All plans by Zarembo & Company, Inc. are protected by United States and international copyright law. It is illegal to reproduce, duplicate, modify, resell, redistribute, lease, loan, and/or develop derivative work, in whole or in part, from this plan without the expressed written consent of Zarembo & Company, Inc.

1/4"=1'-0"
0 2' 4' 8' 12' 16' NORTH
811 Know what's below. Call before you dig.

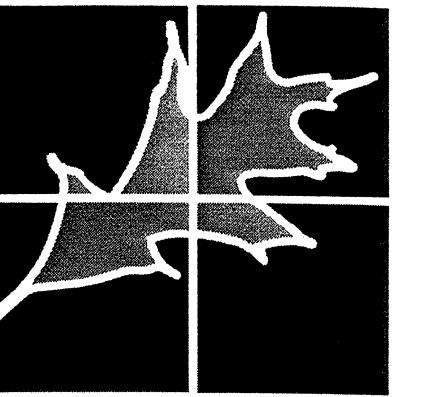

**ZAREMBA
& COMPANY**

LANDSCAPE DESIGNERS/CONTRACTORS
5799 S Main # 695 Clarkston, MI 48347 | P: 248.922.3300 | F: 248.922.3303

Project Title:
MACK AVENUE BIOSWALE
DEMONSTRATION PROJECT
DETROIT, MI

Sheet Title:
**SITE
DETAILS**

Scale: AS SHOWN

Date: 05/08/2014

Revisions:


05/12/2014 - revised detail notes
06/16/2014 - revisions per survey info,
updated layout

**PRELIMINARY
NOT FOR CONSTRUCTION**


Sheet Number: **L.2**




Know what's below.
Call before you dig.

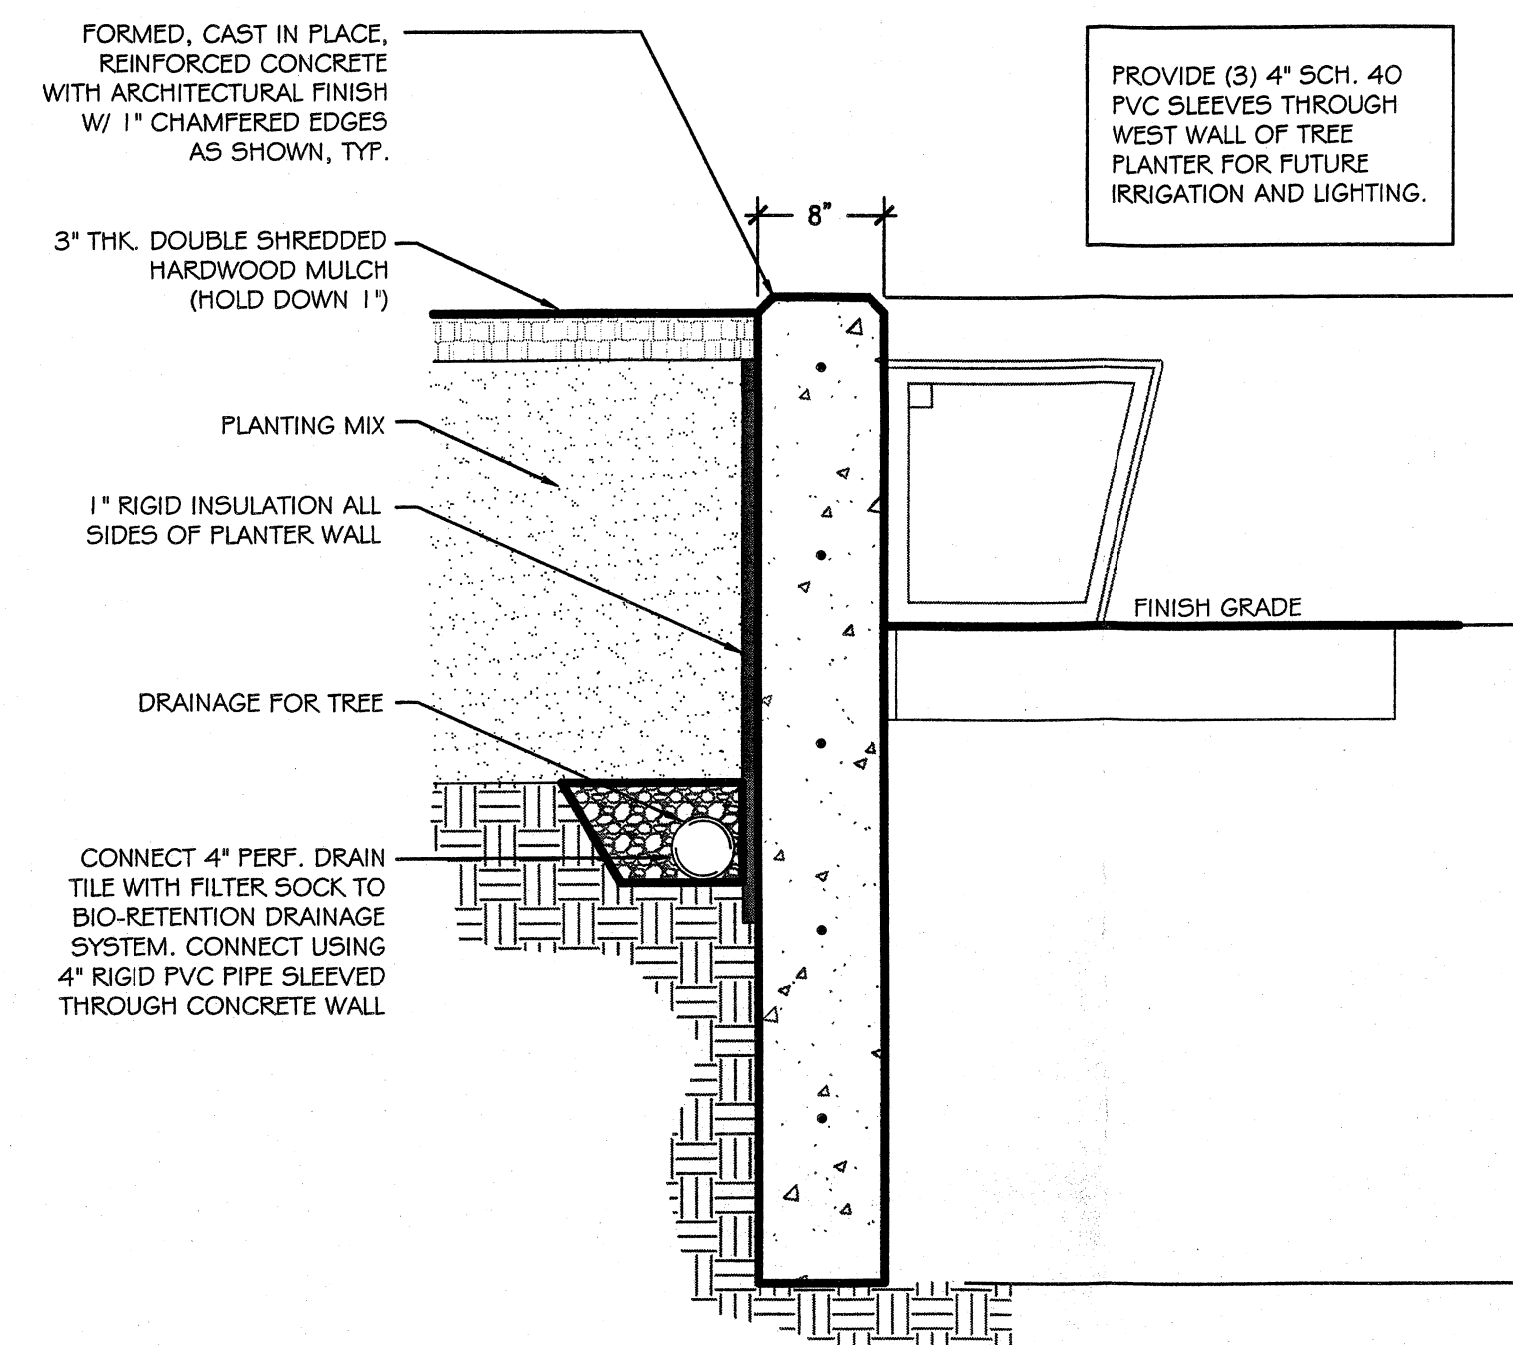


2 CONCRETE TREE PLANTER SECTION
1"=1'-0"

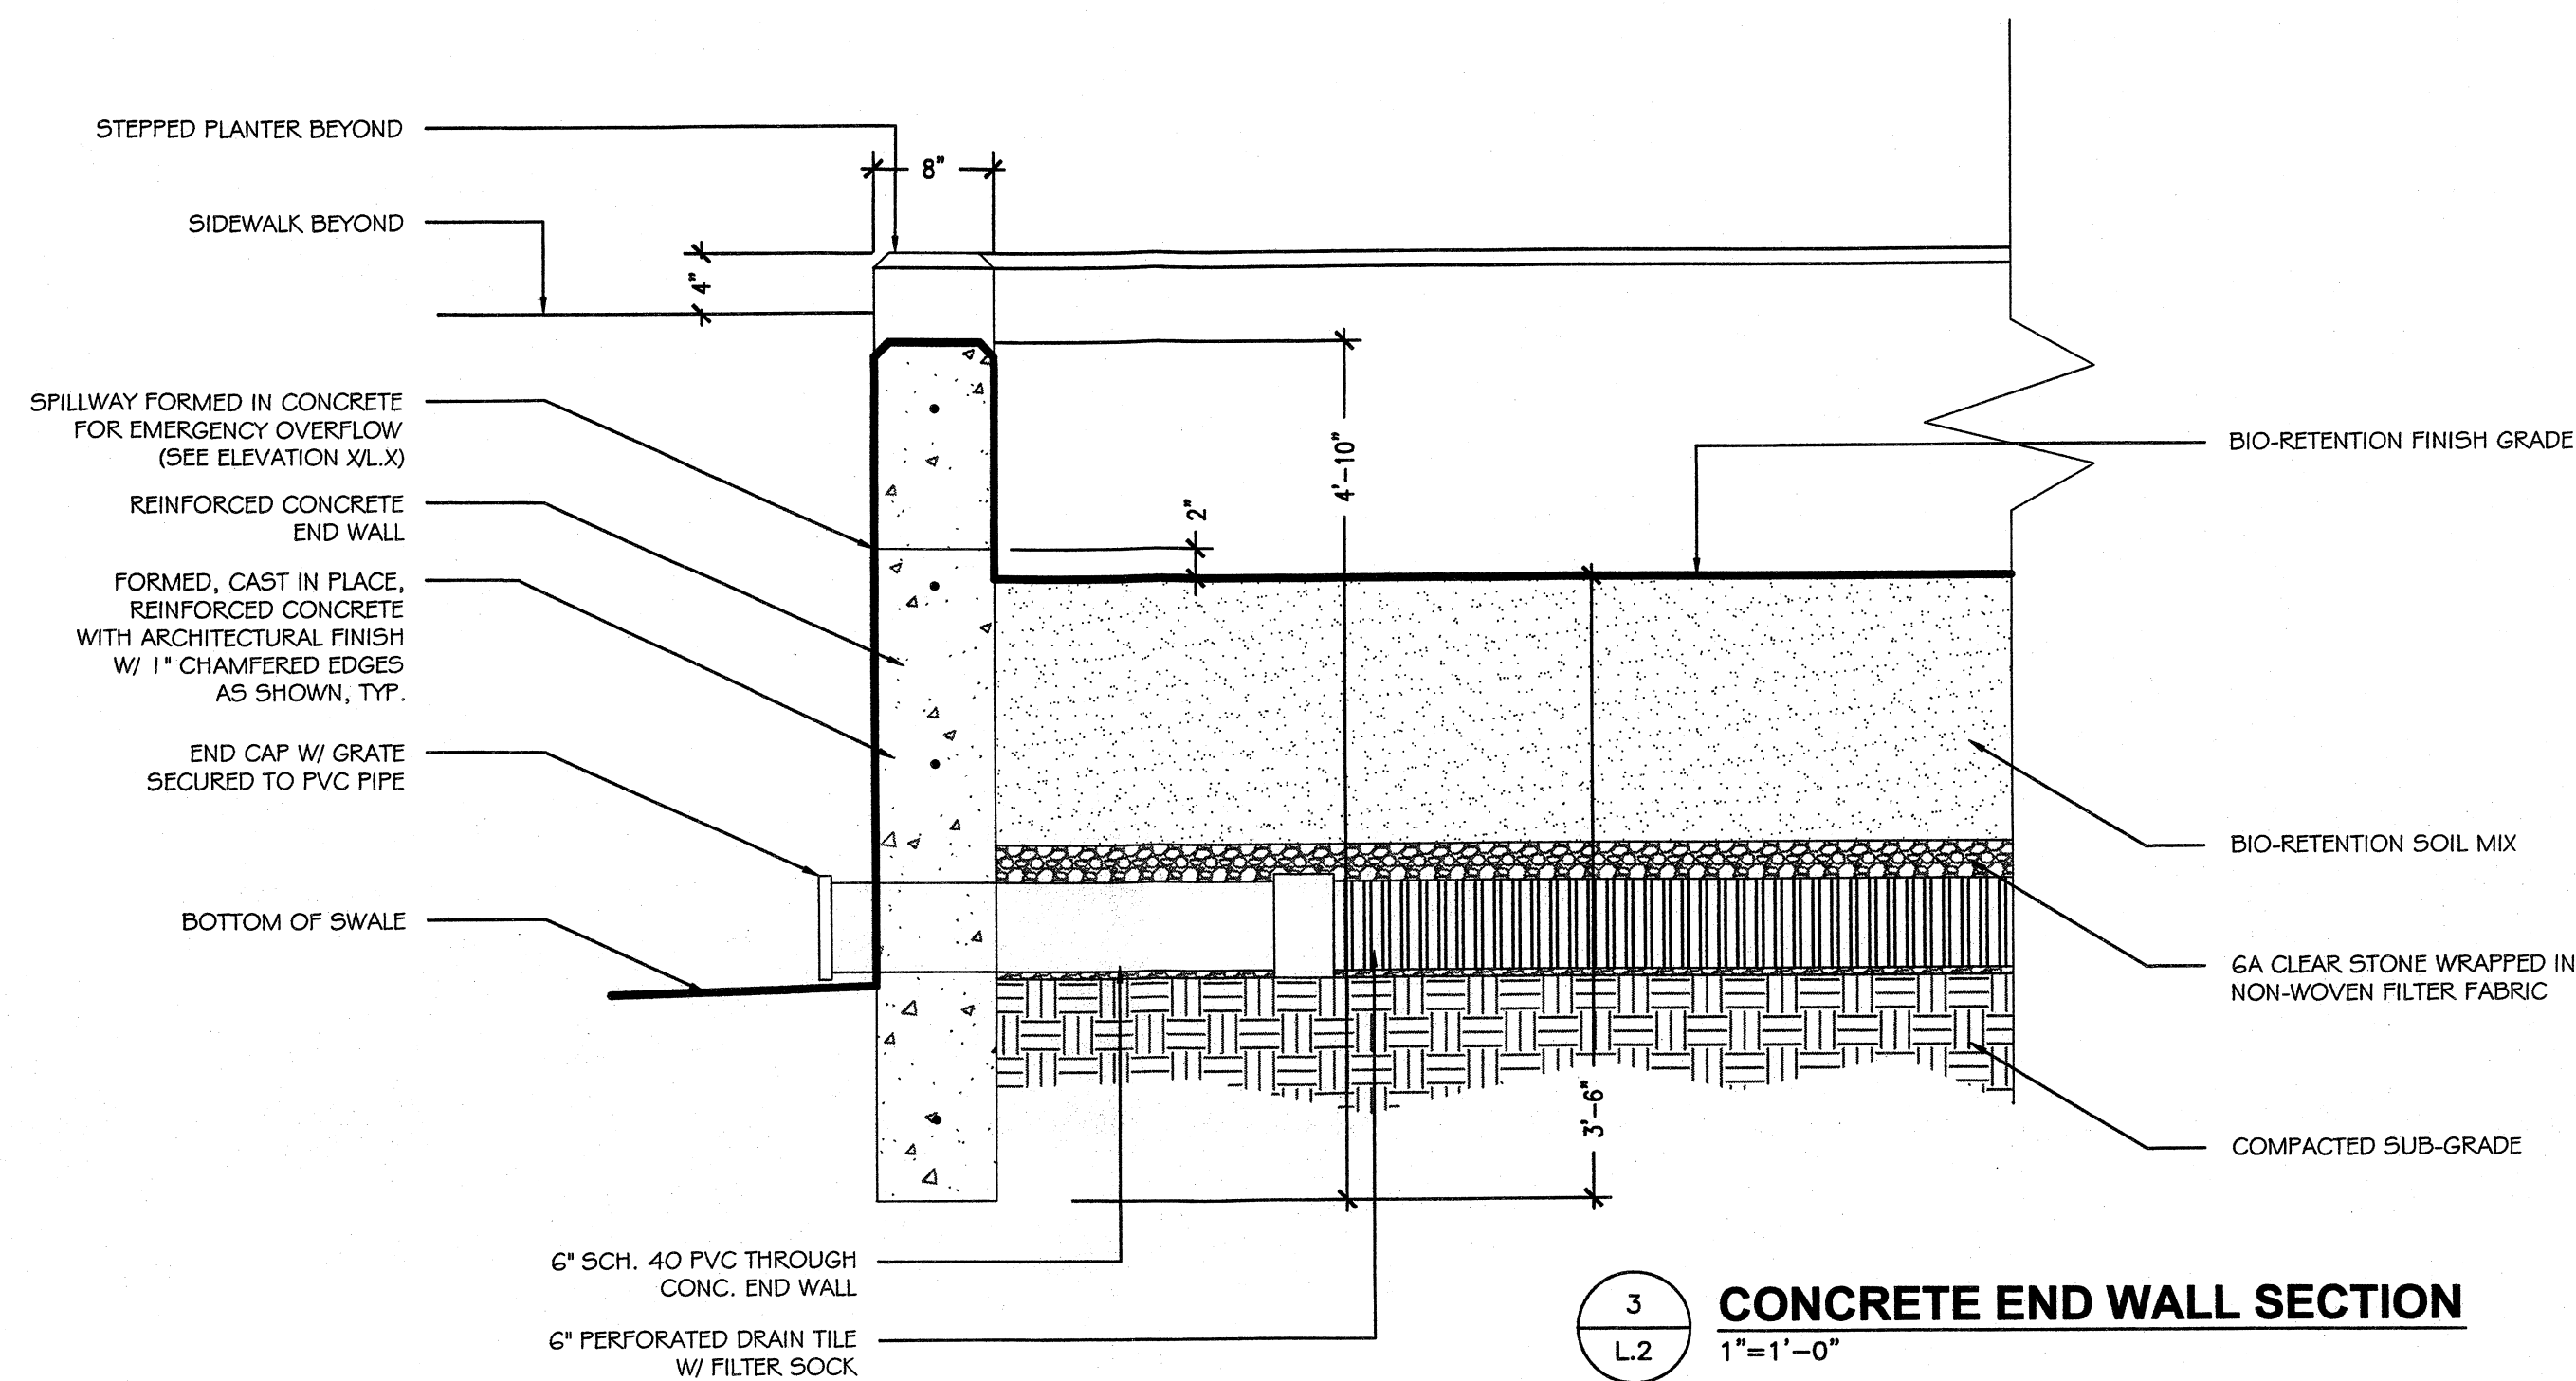

3 CONCRETE END WALL SECTION
1"=1'-0"



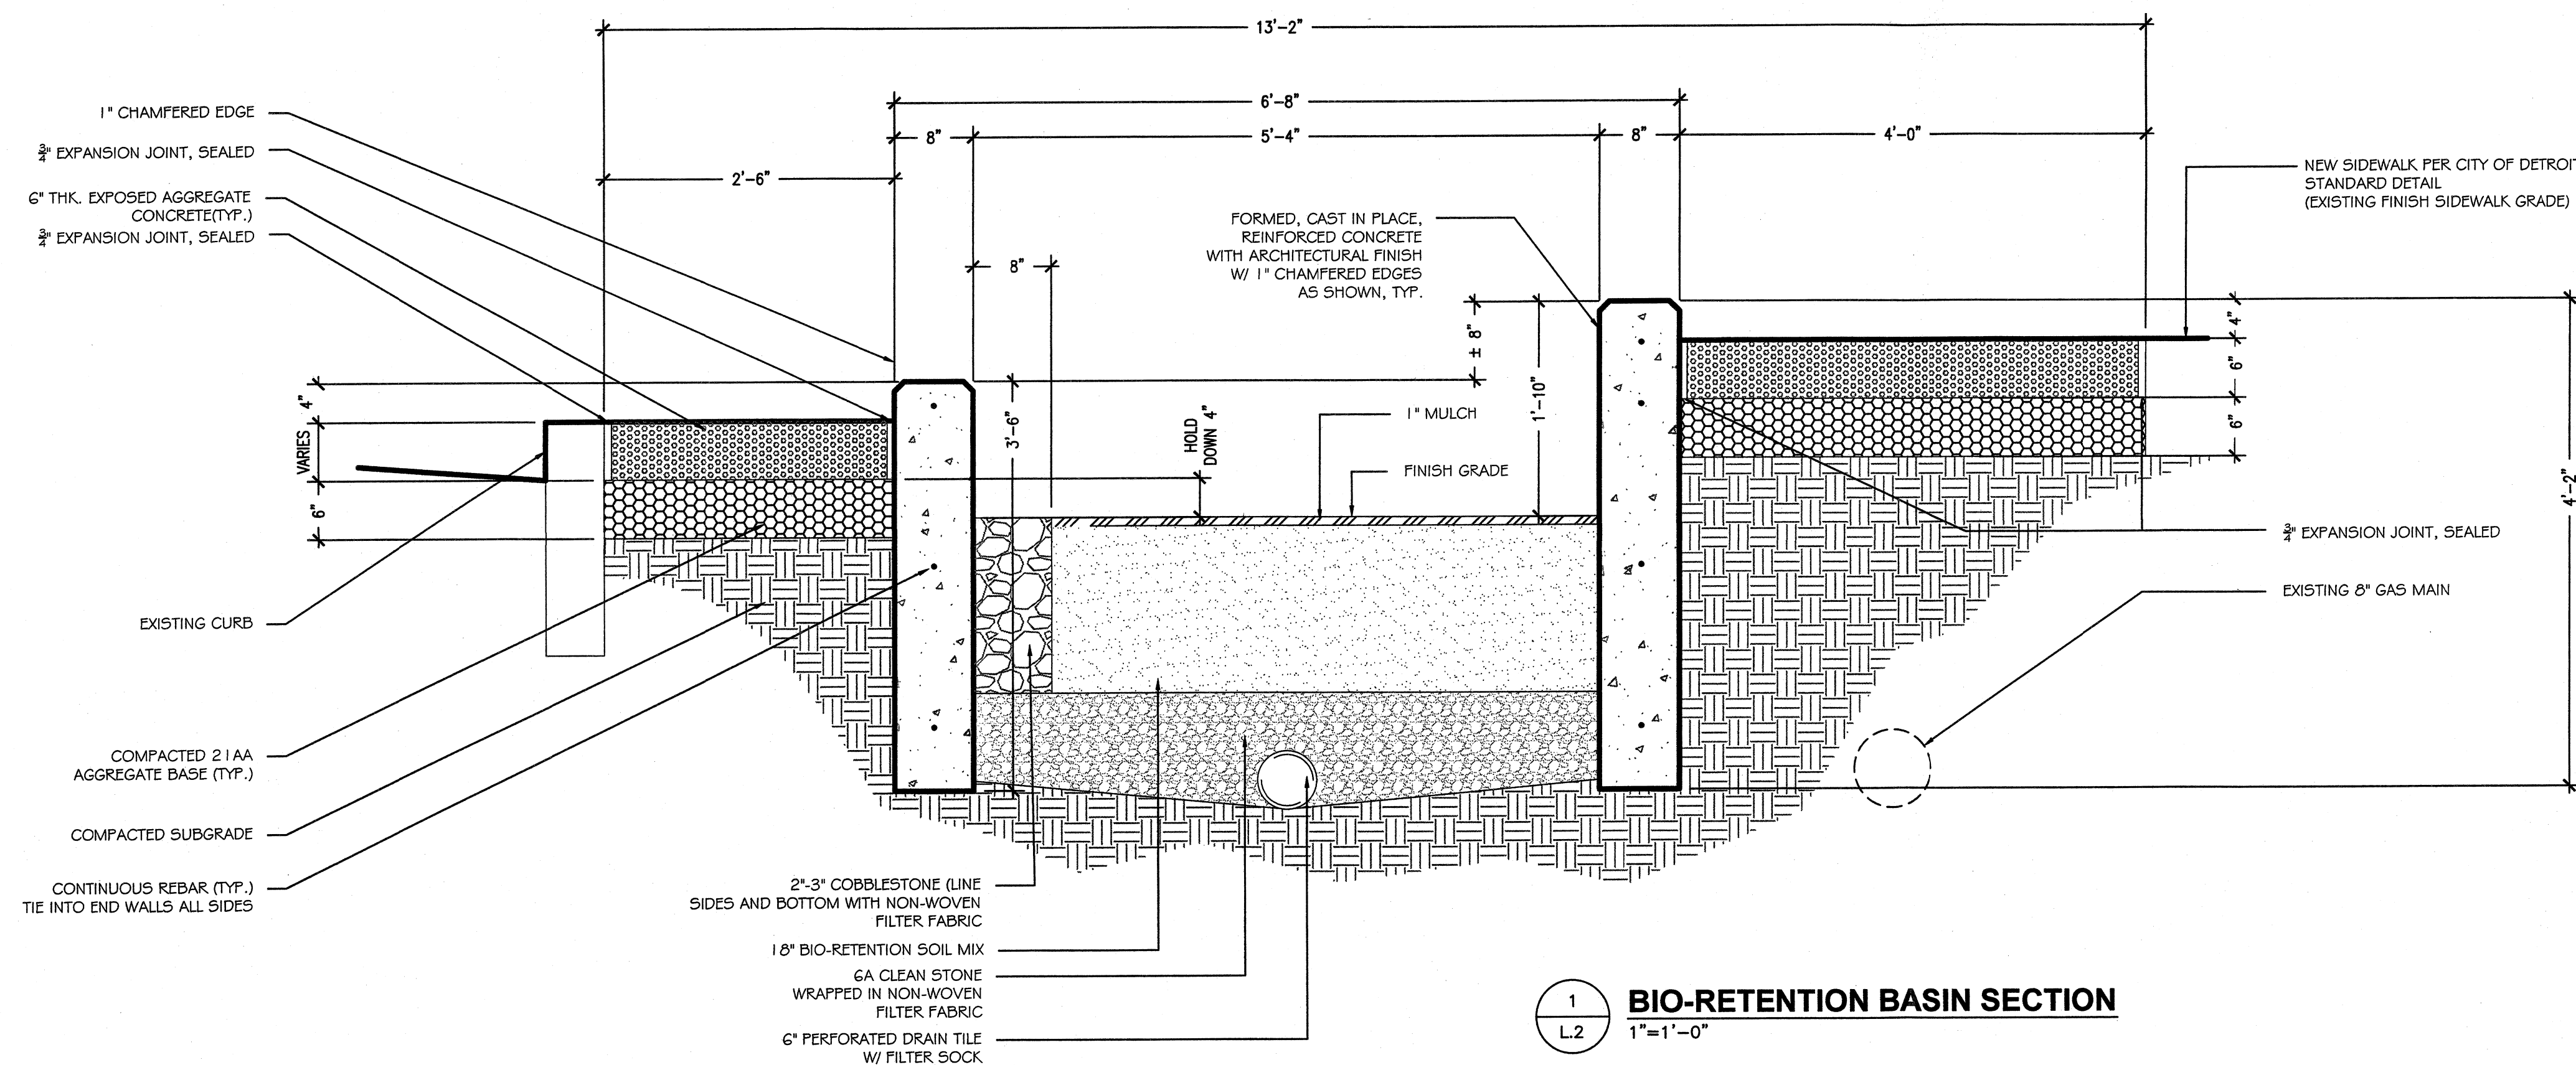


1 BIO-RETENTION BASIN SECTION
1"=1'-0"

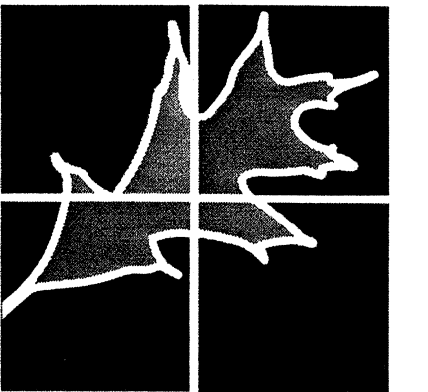

**ZAREMBA
& COMPANY**

LANDSCAPE DESIGNERS/CONTRACTORS
5799 S Main # 695 Clarkston, MI 48347 | P: 248.922.3300 | F: 248.922.3303

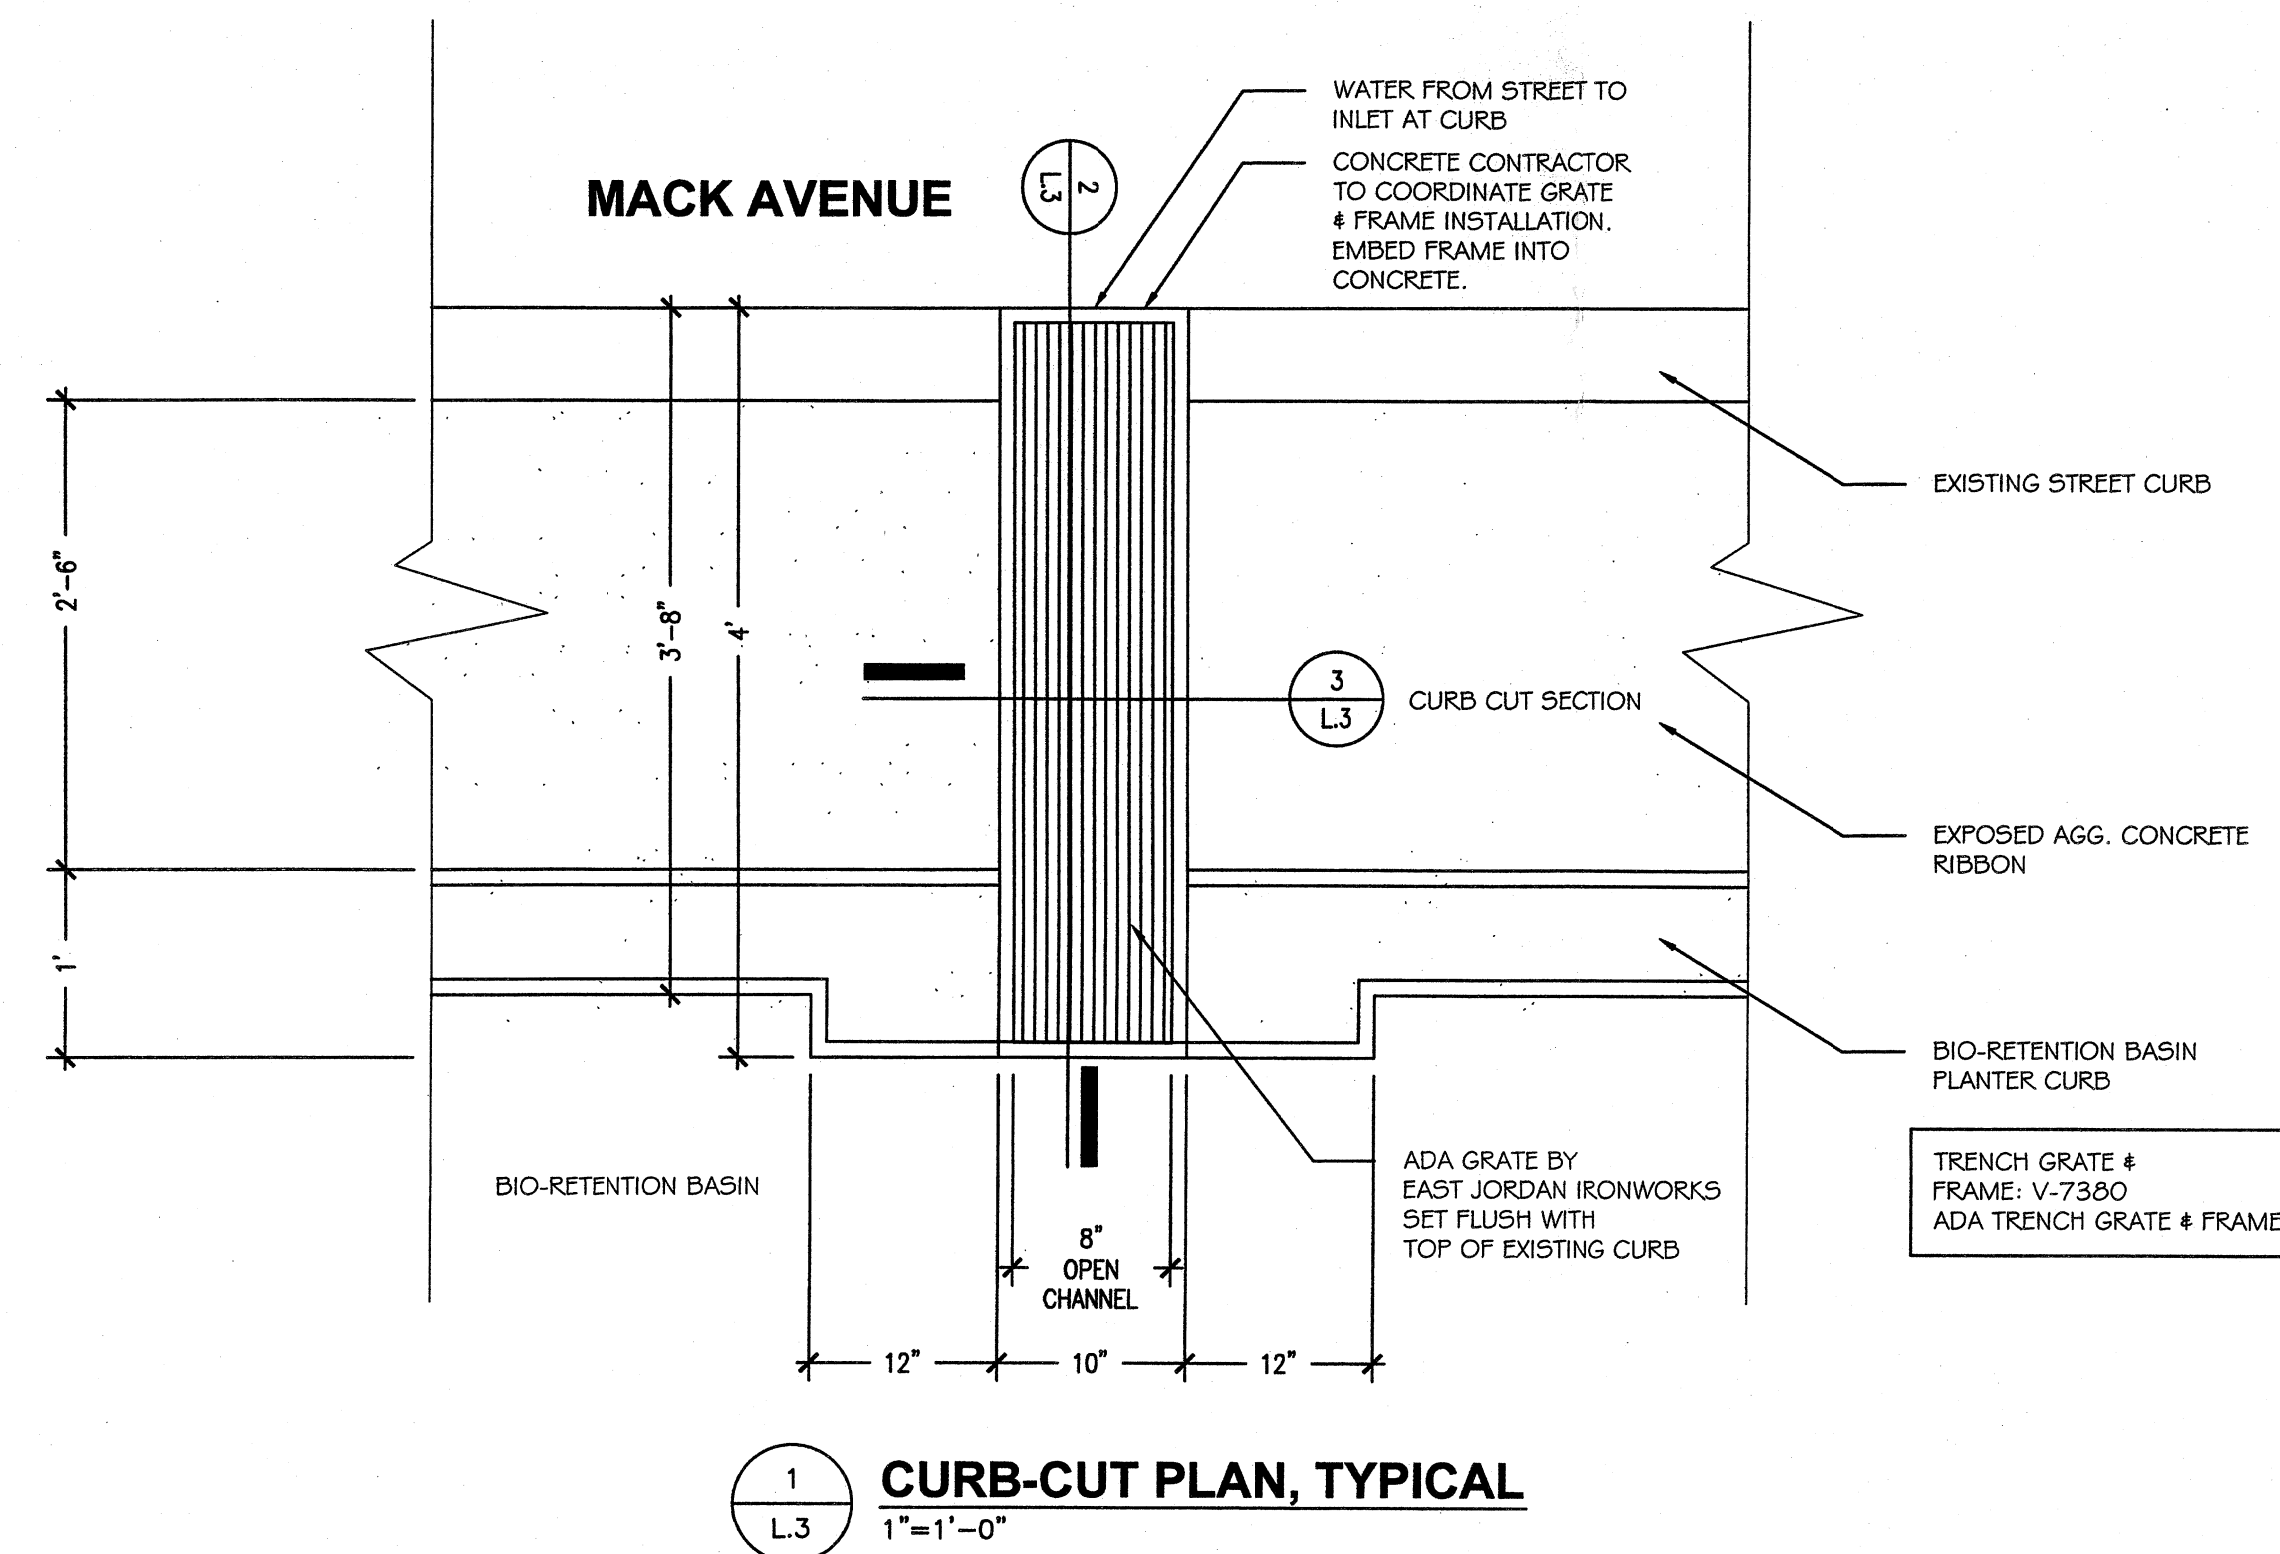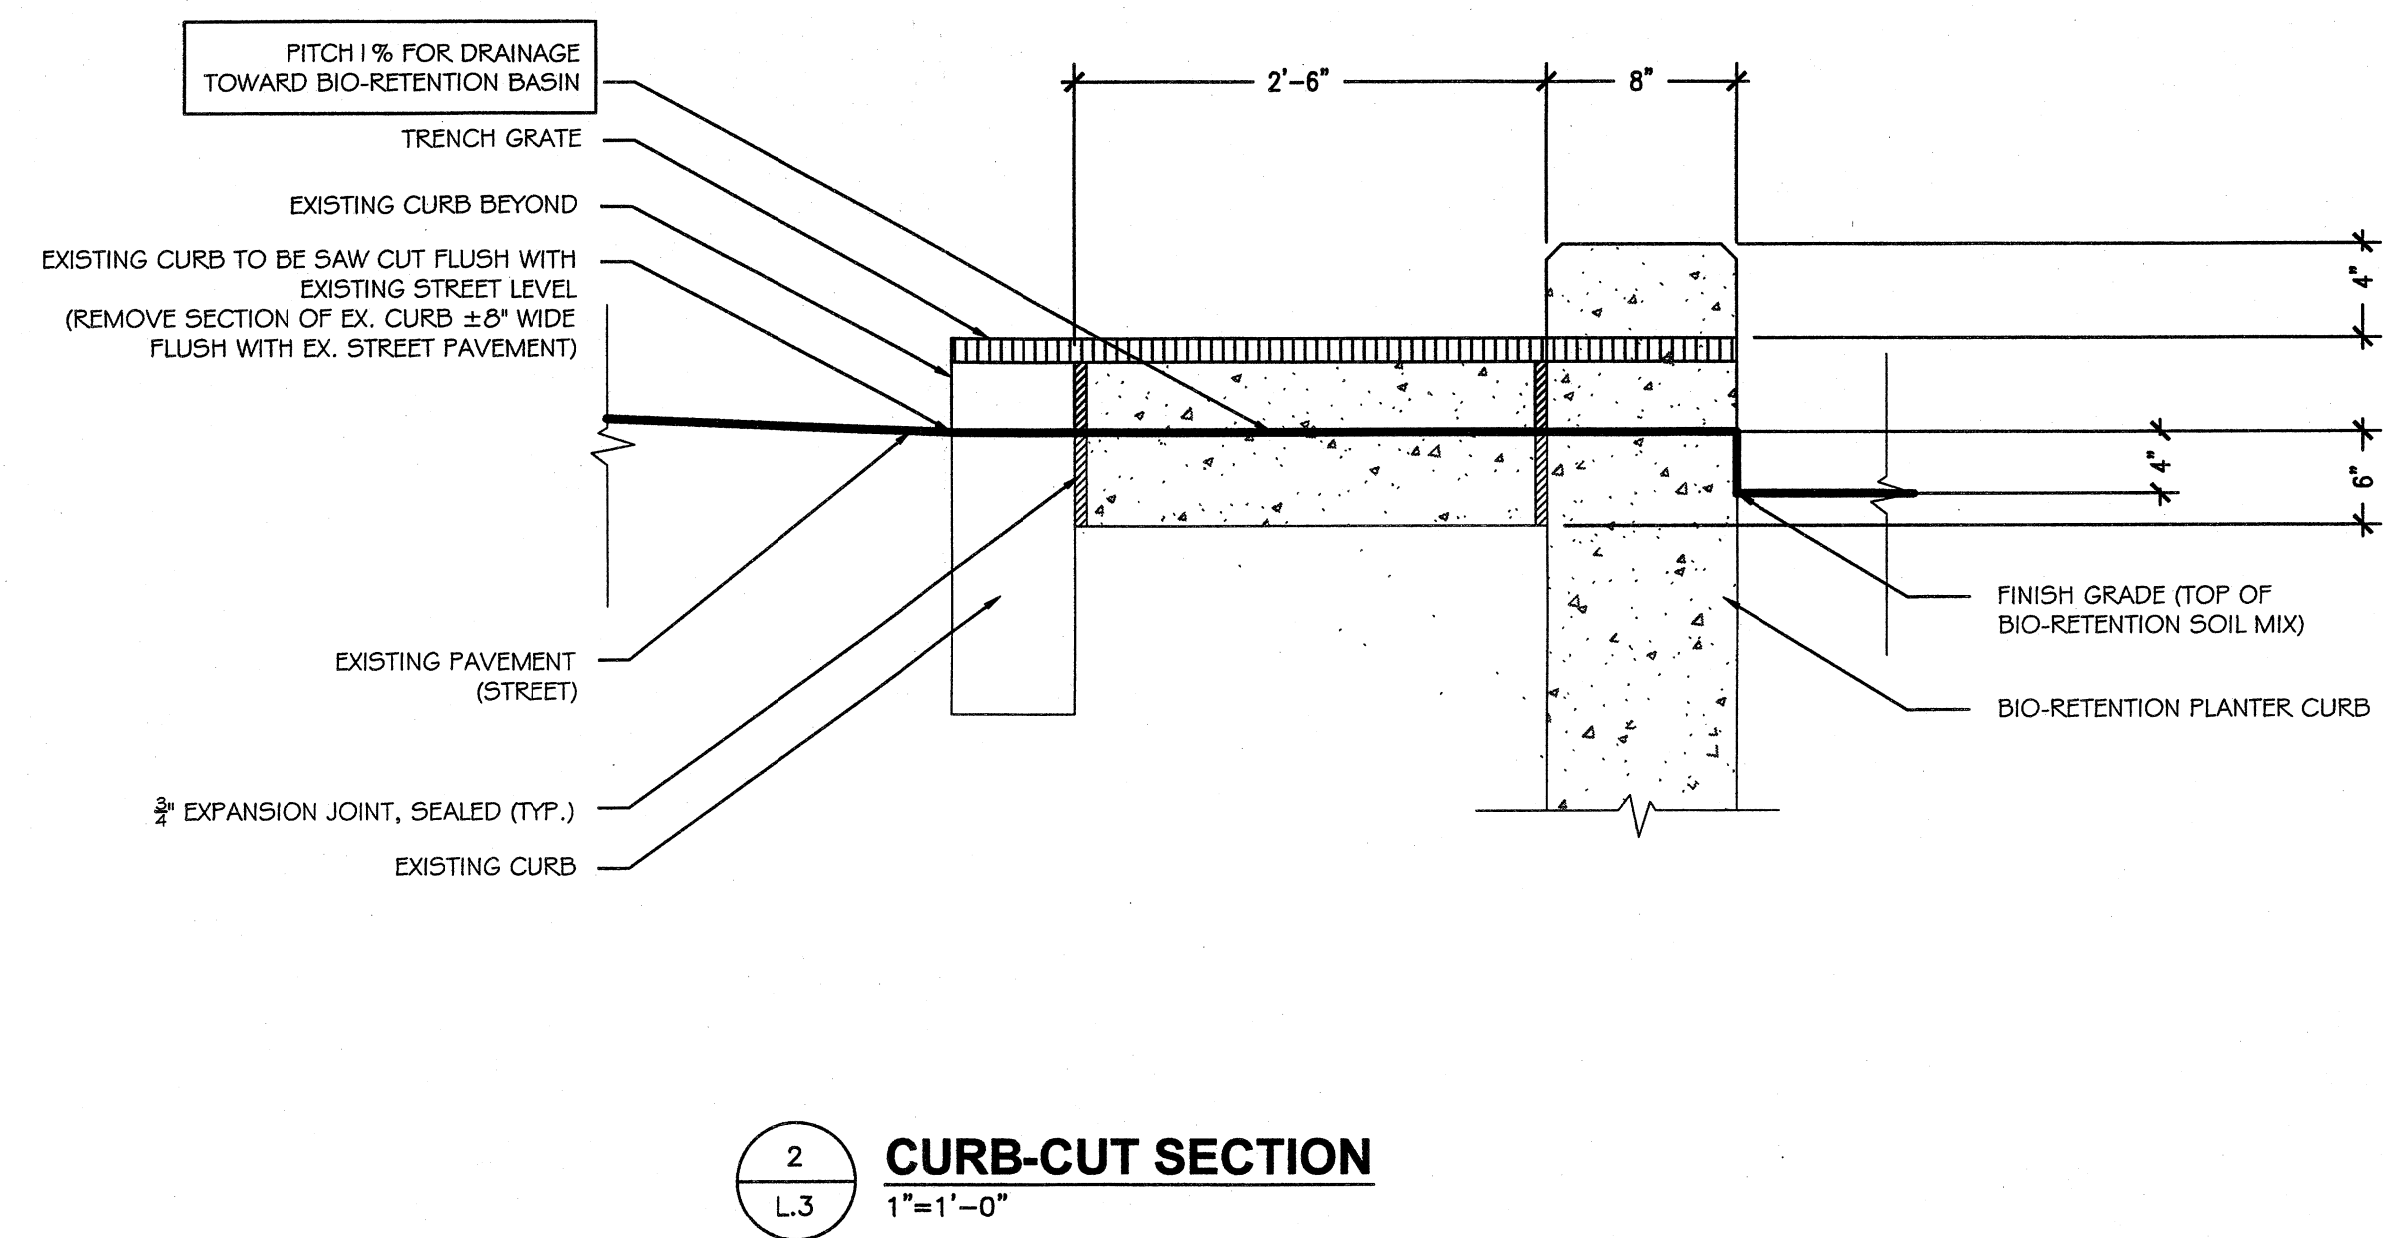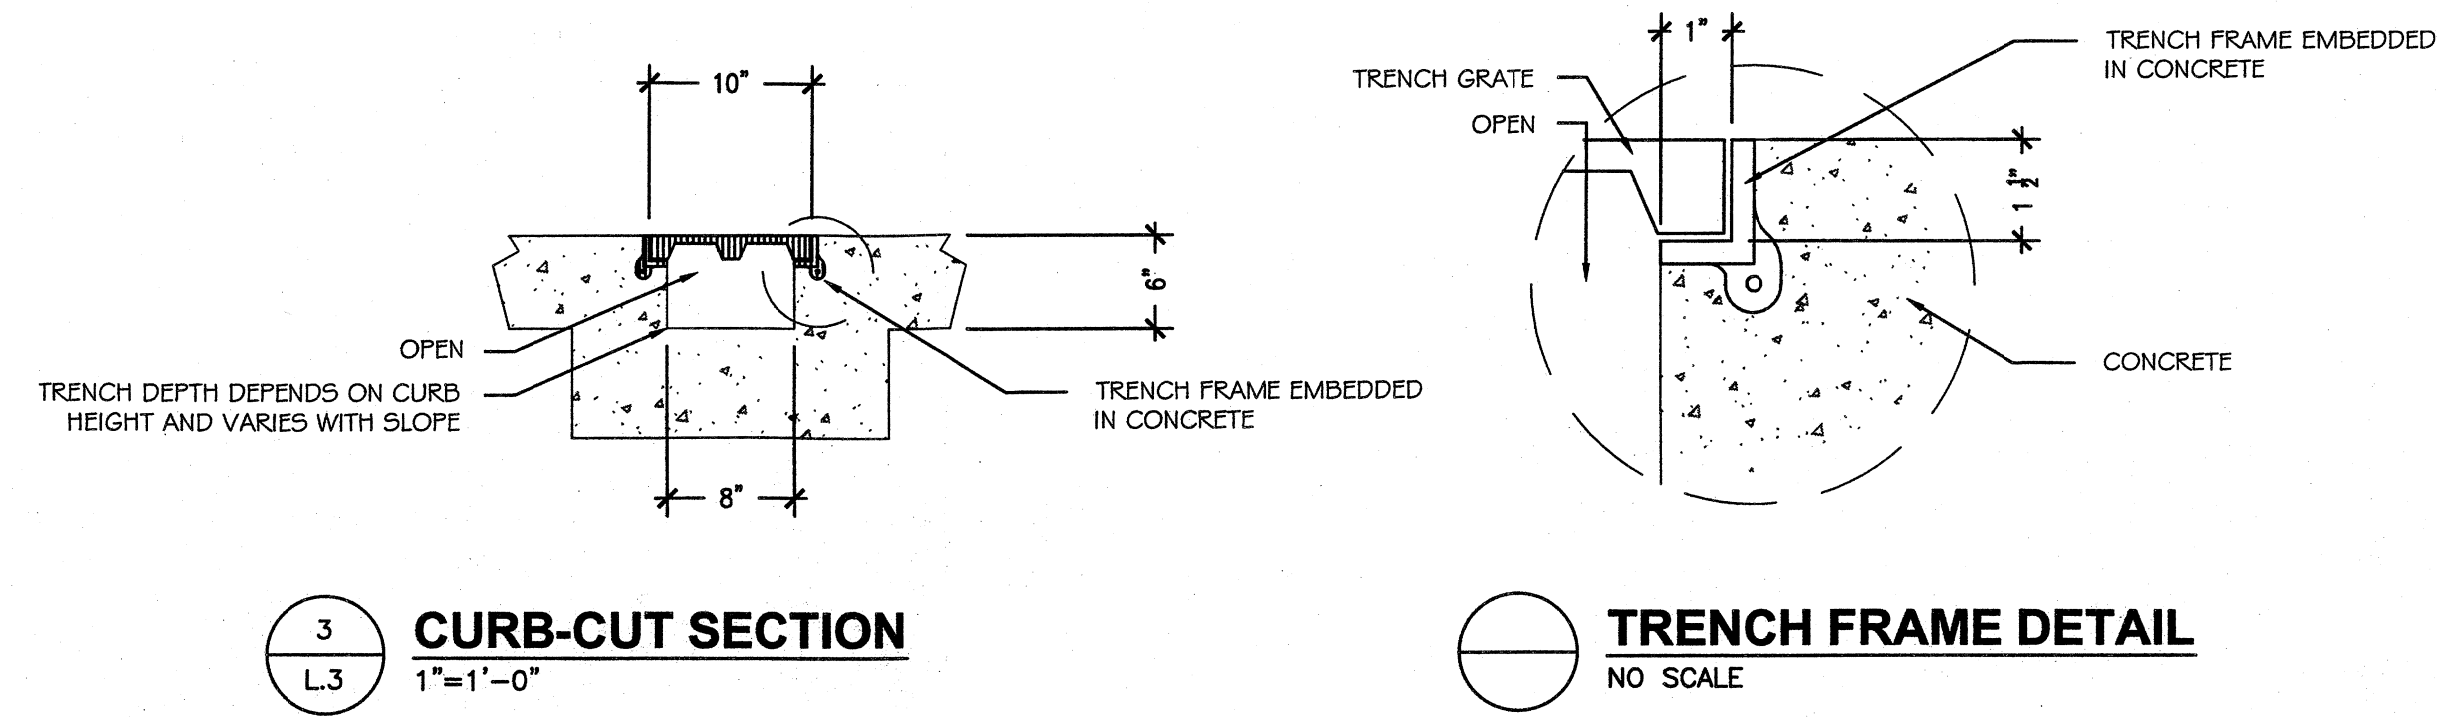

Project Title:
MACK AVENUE BIOSWALE
DEMONSTRATION PROJECT
DETROIT, MI

Sheet Title:
**CURB-CUT
DETAILS**

Scale: AS SHOWN

Date: 05/08/2014

Revisions:

05/08/2014
05/12/2014 revised detail notes
06/16/2014 - revisions per survey info,
updated layout

**PRELIMINARY
NOT FOR CONSTRUCTION**

Sheet Number: L.3

