

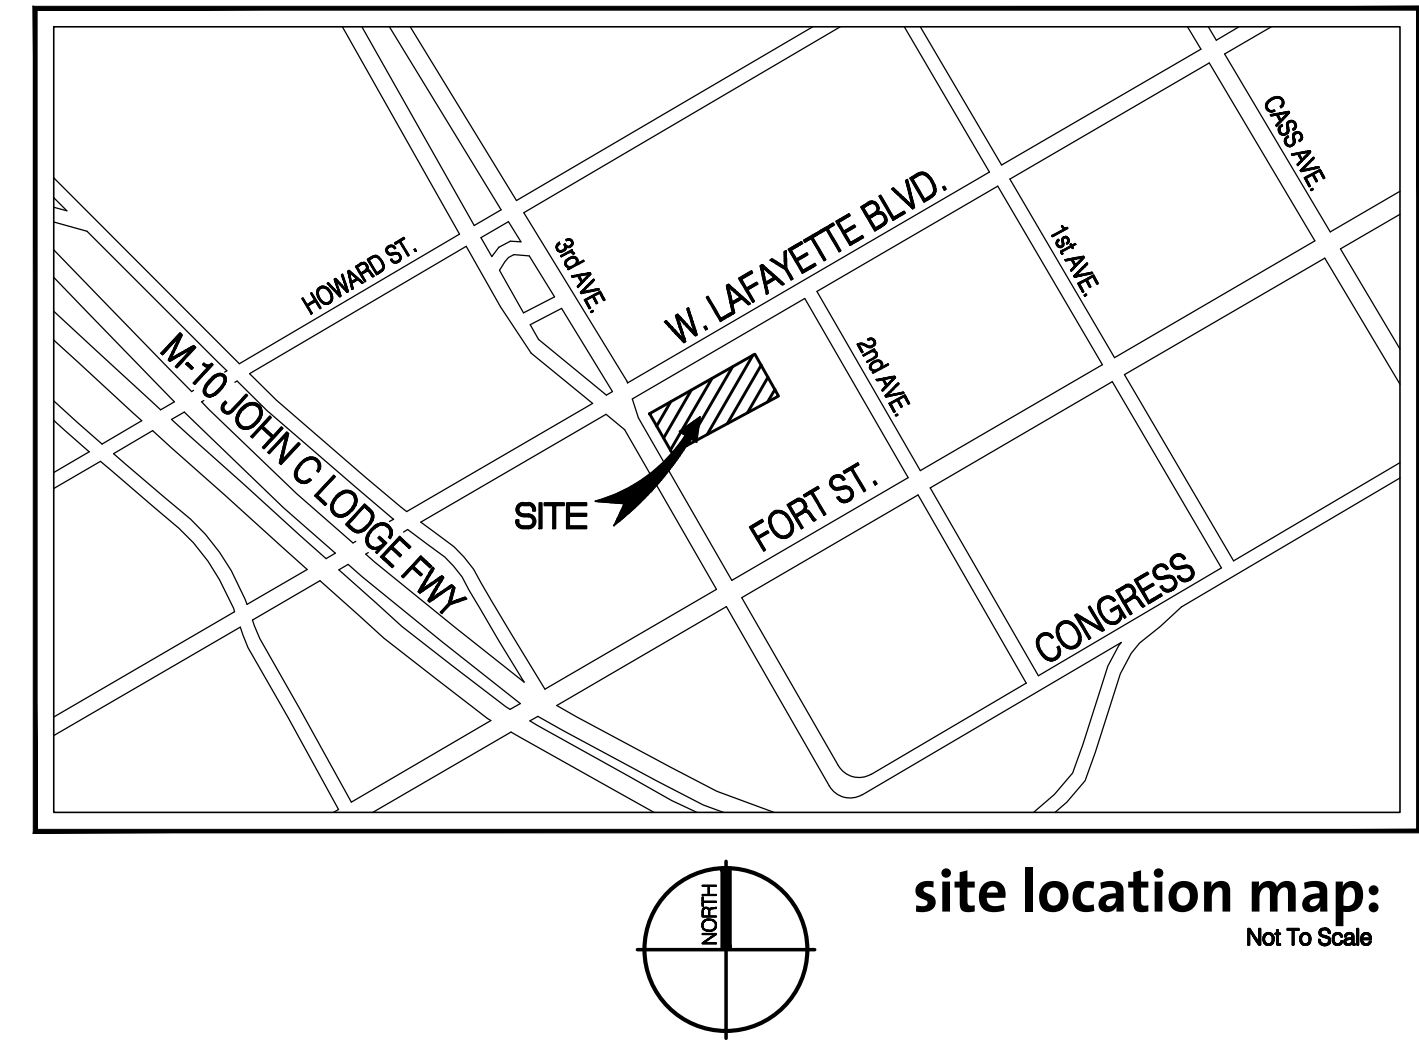



A
B
C
D
E
F
G
H

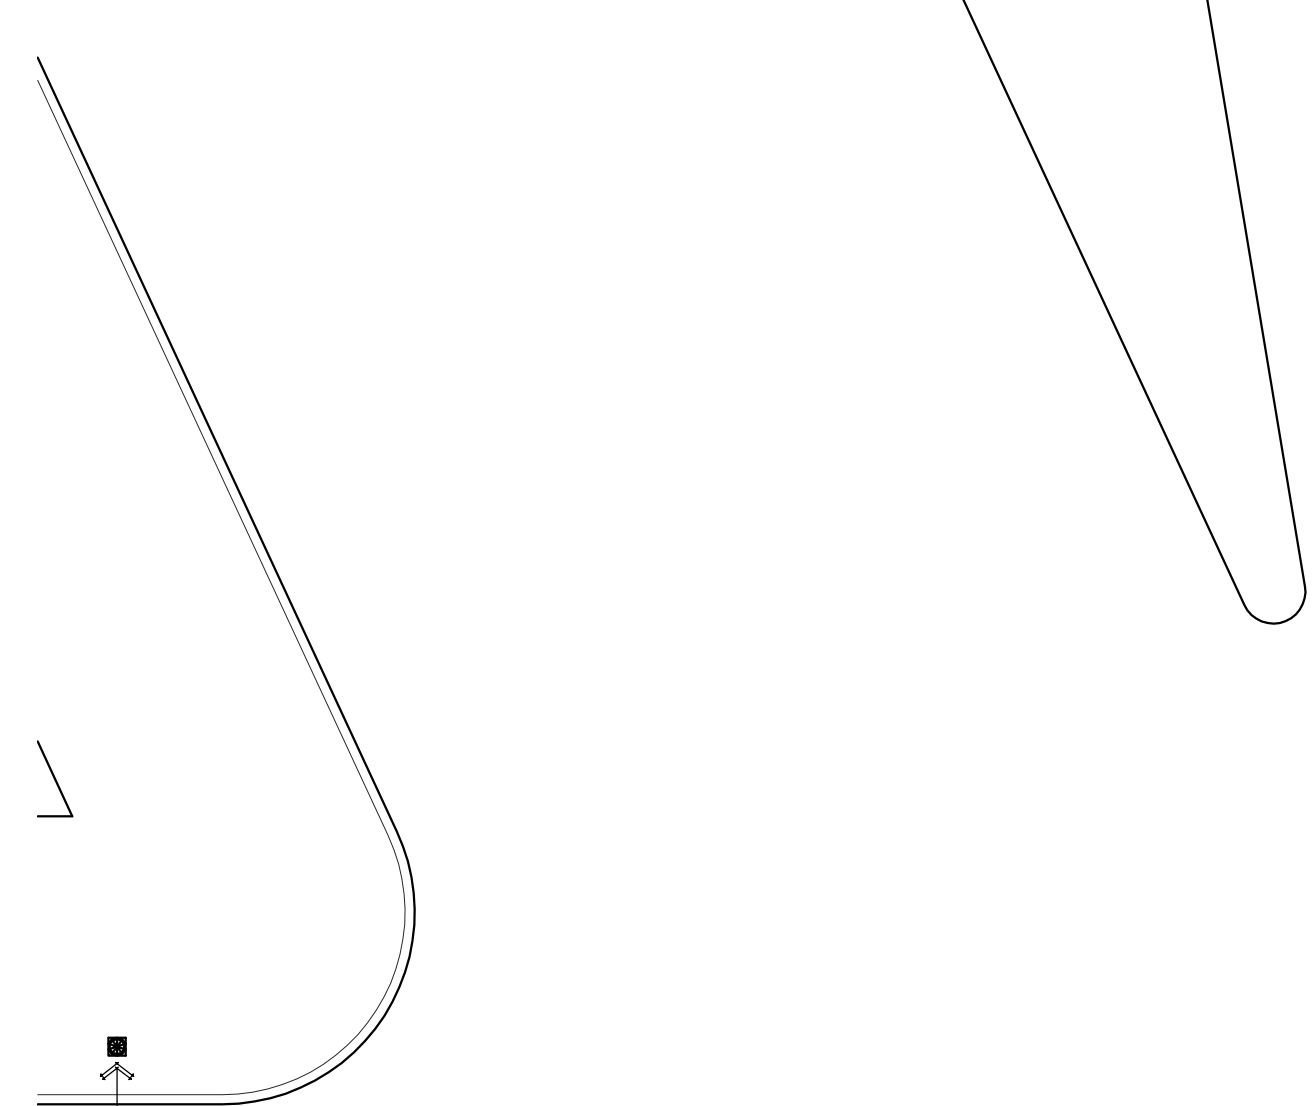

WEST LAFAYETTE BOULEVARD

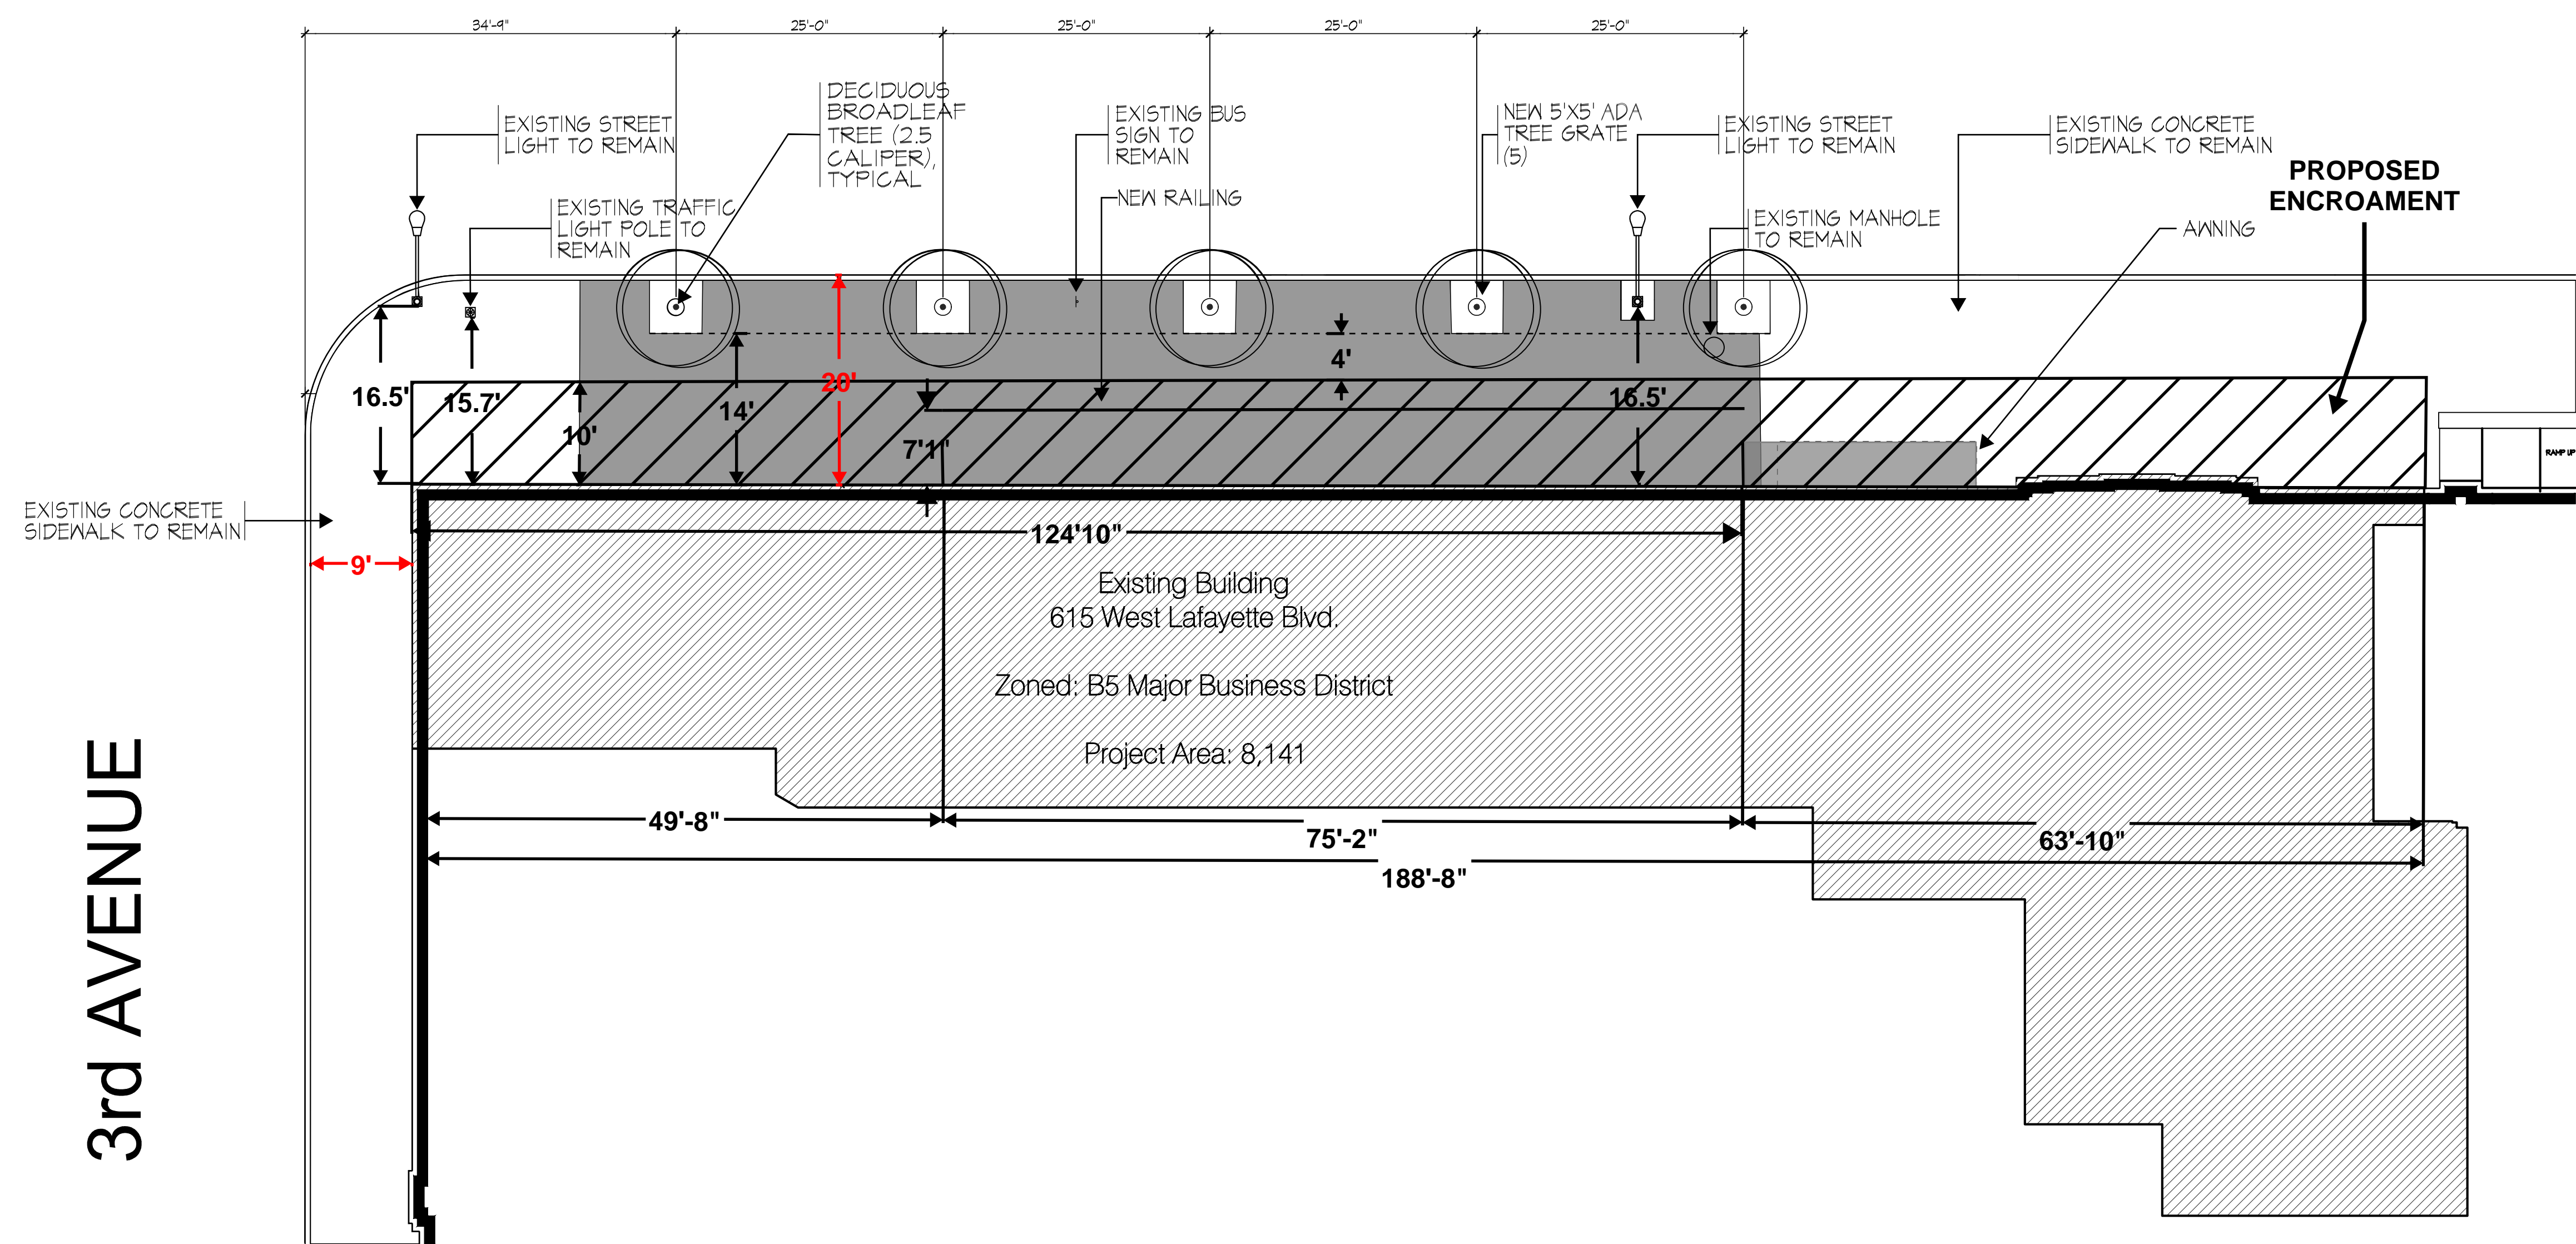

EXISTING TRAFFIC LIGHT POLE

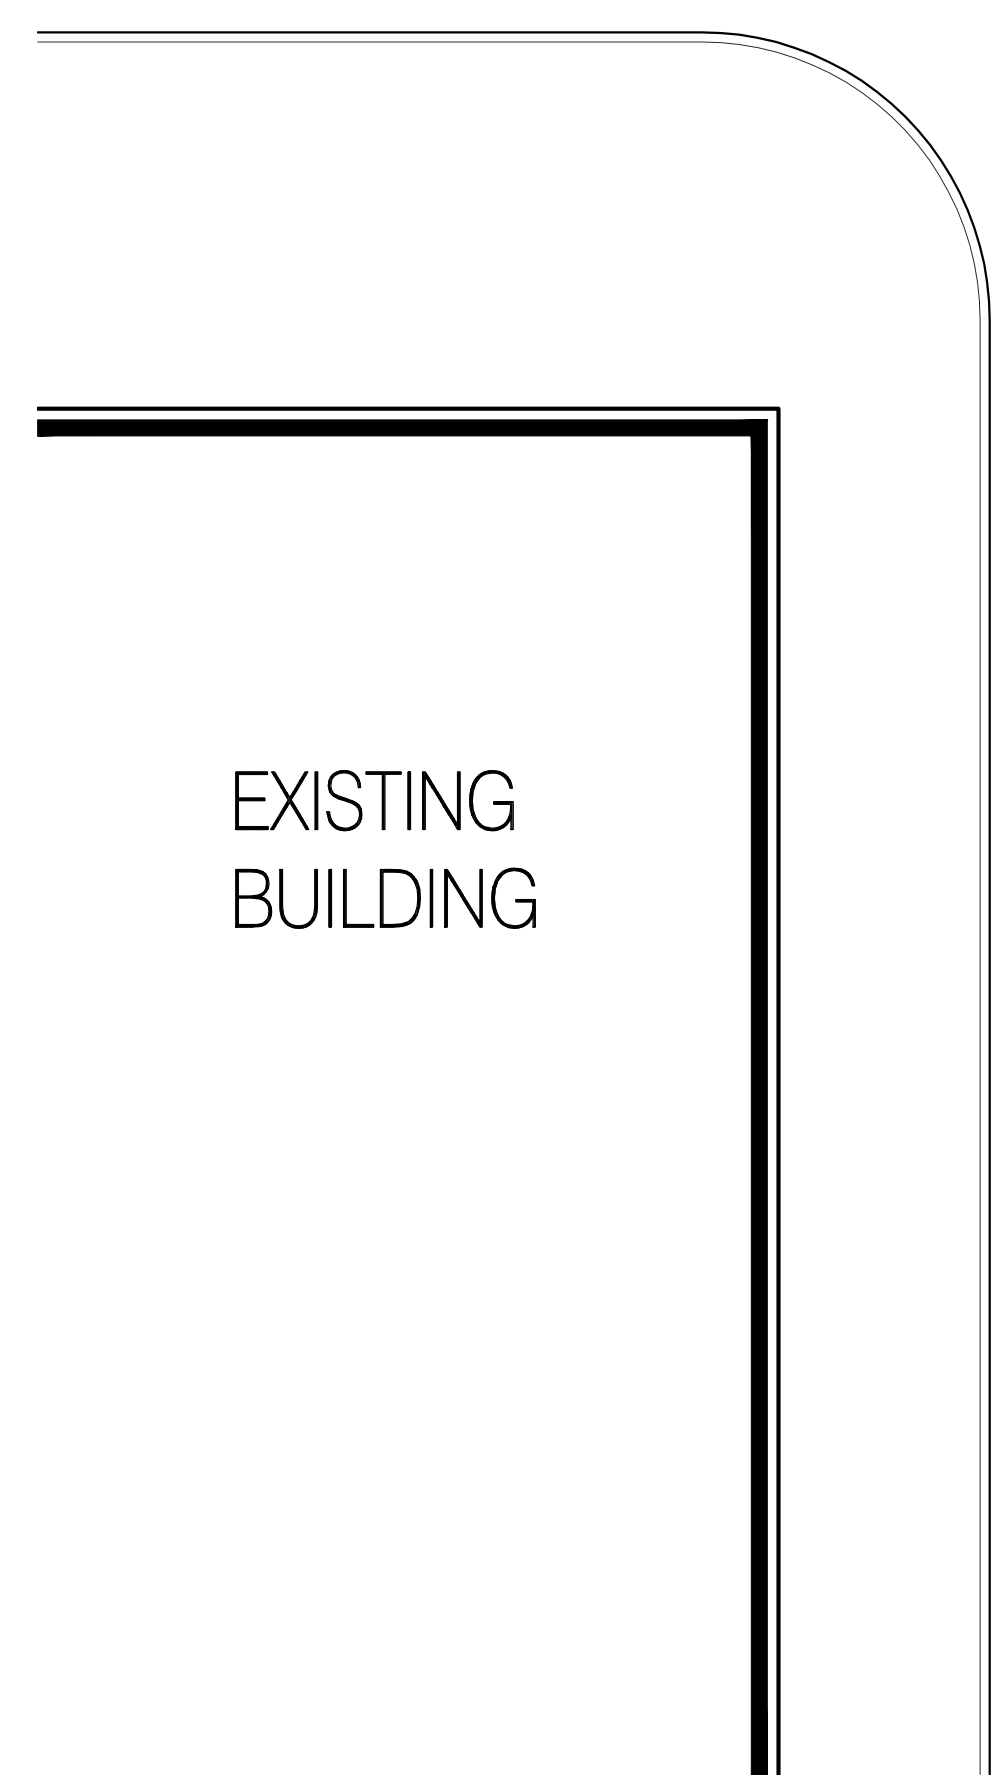

EXISTING BUILDING

3rd AVENUE

Architectural Site Plan
 SCALE: 1" = 10'-0"

giffels webster

BEDROCK
— DETROIT —

SAROKI
ARCHITECTURE
430 N. OLD WOODWARD
BIRMINGHAM, MI 48009
P. 248.258.5707
F. 248.258.5515
SarokiArchitecture.com

Project:
615 W. Lafayette Boulevard
Detroit, MI 48226

Date: _____ **Issued For:** _____

Sheet No.:
SP01
ARCHITECTURAL SITE PLAN

1 | 2 | 3 | 4 | 5 | 6 | 7 | 8 | 9 | 10