


Buildings & Safety Engineering Department


PLANS EXAMINED AND APPROVED

Zoning *SP-1* Date *8/29/17*
Structural *Approved* Date *8/29/17*
Plan *Joe Vello* Date *8/20/17*

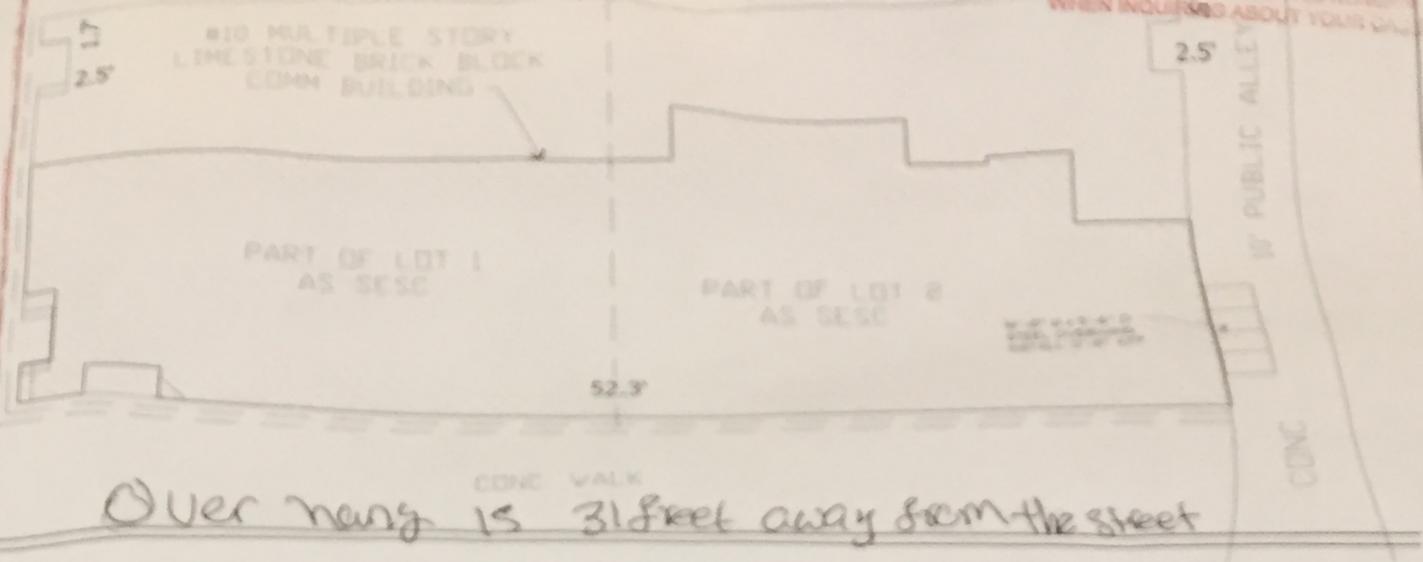


SITE PLAN

SCALE: NONE

 

NORTH

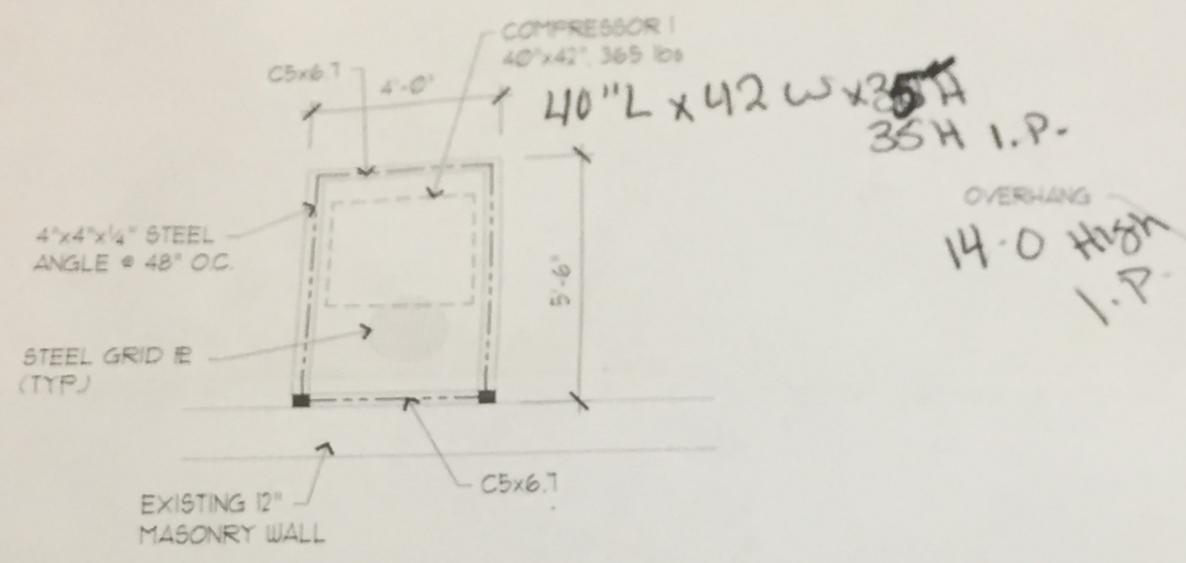


PLAN

SCALE: 1/4" = 1'-0"




NORTH

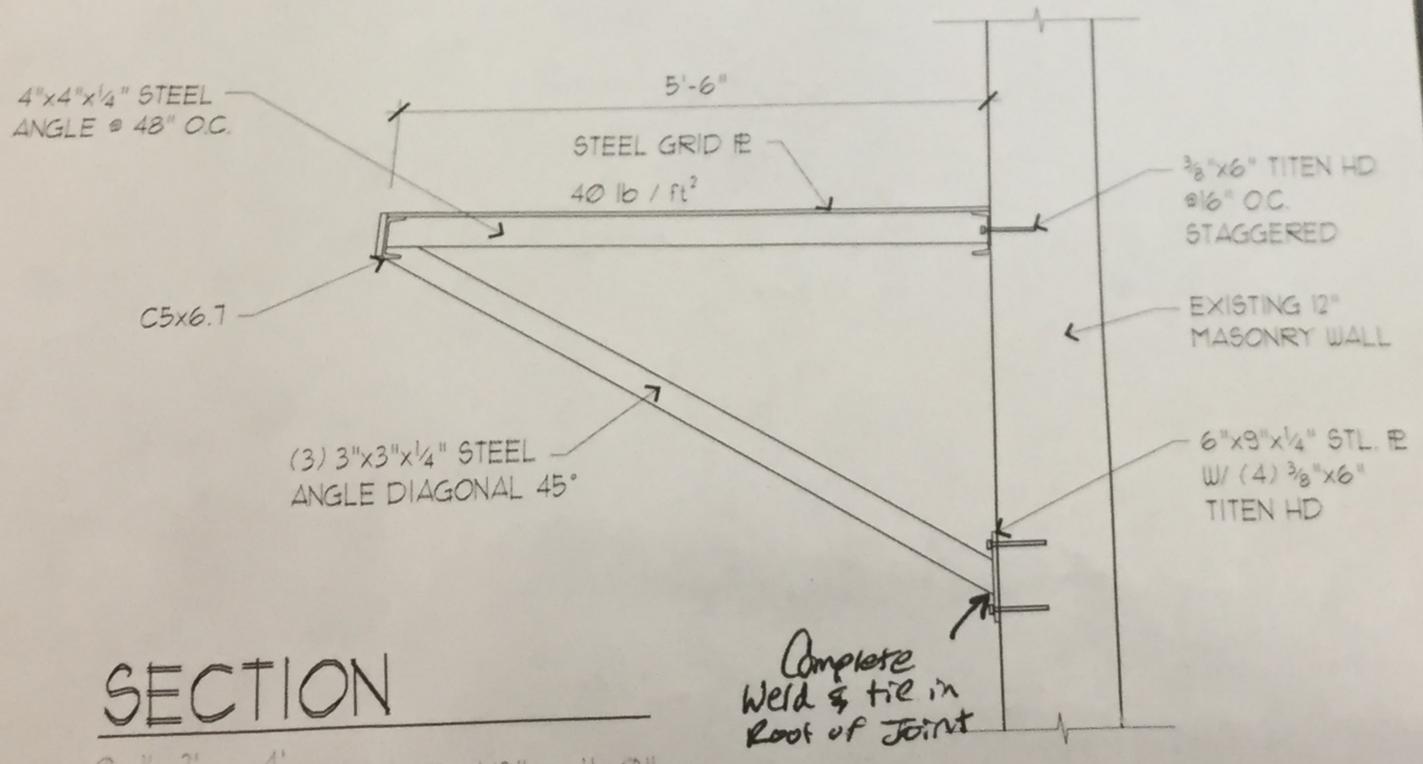

SECTION

SCALE: 1/2" = 1'-0"

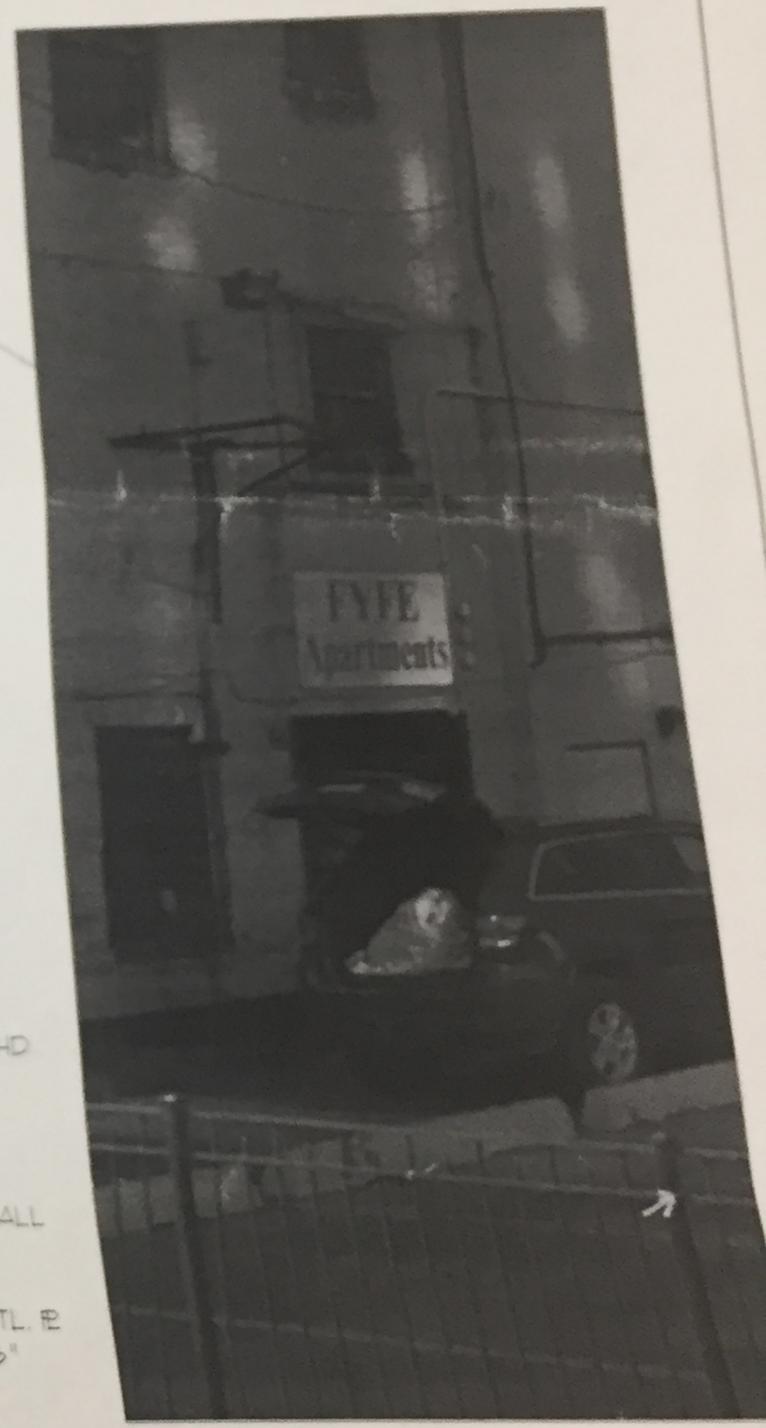

ELEVATION

SCALE: NONE

FOXTOWN MARKET

2001 WOODWARD AVE.
DETROIT, MI 48226
Tel.: (248) 225-4439
E-mail: Samnaim@yahoo.com



8/25/2017

FRIENDSHIP ENGINEERING

3717 TIMBERCREST D
TROY, MI 48083
Tel.: (248) 246-6577
Fax: (248) 246-6580
E-mail: lesho@com

PRV CASE NO.