

Executive:	MWM
Manager:	MWM
Designer:	AMG
Quality Control:	TET



Know what's below.
Call before you dig.

DATE:	ISSUE:
Date	Issue



ENCROACHMENT

1274 LIBRARY ST


CITY OF DETROIT
WAYNE COUNTY
MICHIGAN

Date:	08.28.2017
Scale:	1"=20'
Sheet:	1 OF 1
Project:	0

Copyright © 2017 Giffels Webster.
No reproduction shall be made without the
prior written consent of Giffels Webster.

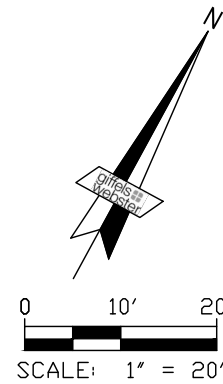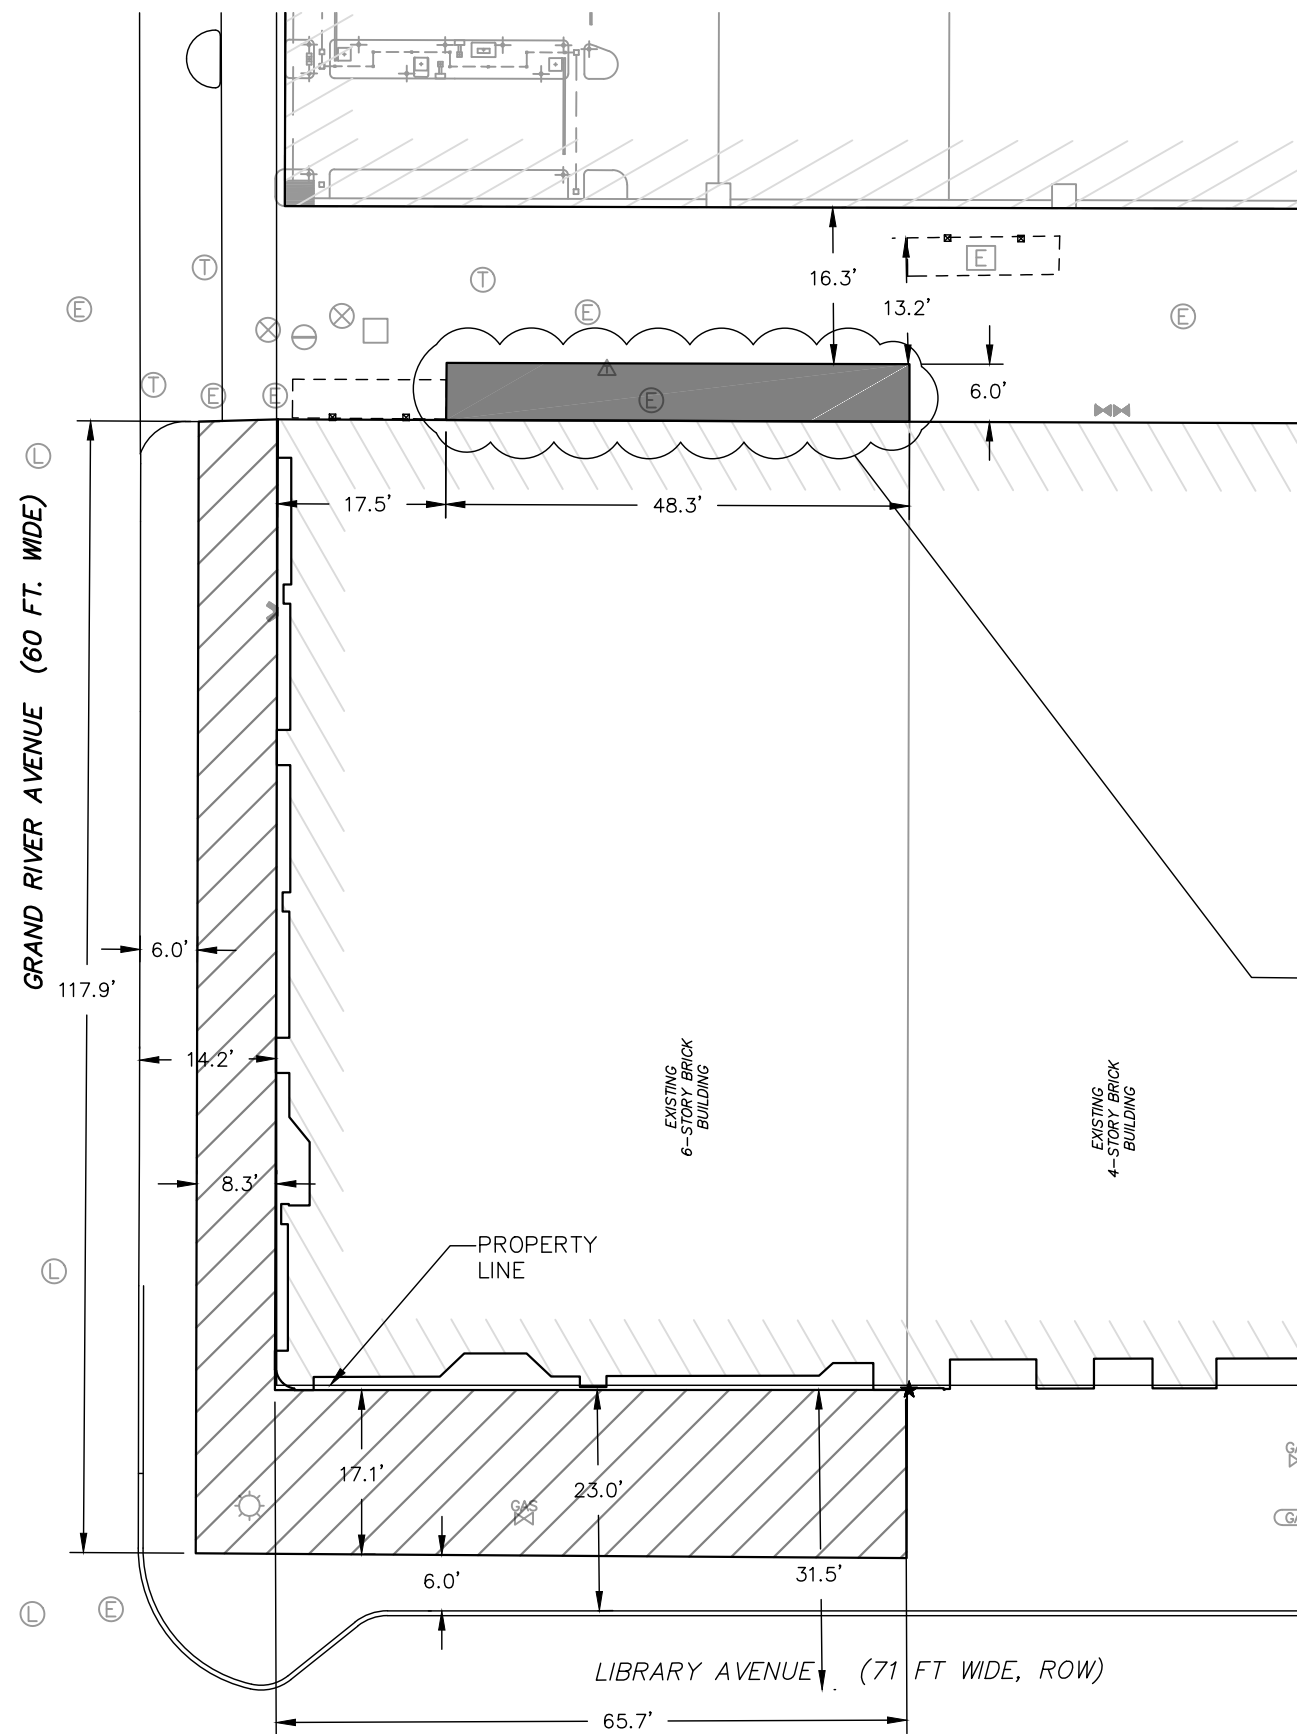

- CAFE ENCROACHMENT ON GRADE
- 8' ABOVE GRADE TO 94' ENCROACHMENT
- 15' ABOVE GRADE TO 94' ENCROACHMENT

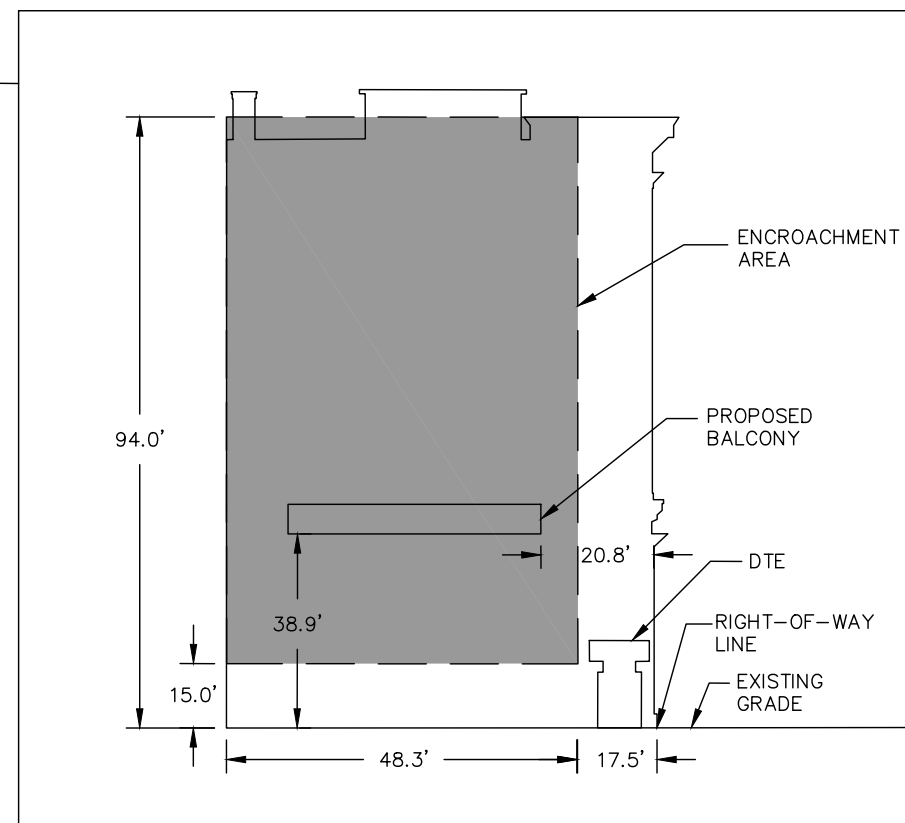

EXTERIOR ELEVATION
SCALE: NS