

Executive:	MWM
Manager:	MWM
Designer:	AMG
Quality Control:	TET



Know what's below.  
Call before you dig.

DATE:	ISSUE:
12-22-2017	REVISED ENCROACHMENT AREA
01-08-2018	REVISED ENCROACHMENT AREA



**ENCROACHMENT**

1274 LIBRARY ST


CITY OF DETROIT  
WAYNE COUNTY  
MICHIGAN

Date:	08.28.2017
Scale:	1"=20'
Sheet:	1 OF 1
Project:	19041-00D

Copyright © 2017 Giffels Webster.  
No reproduction shall be made without the prior written consent of Giffels Webster.

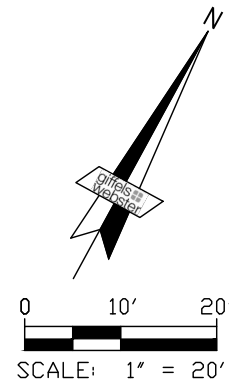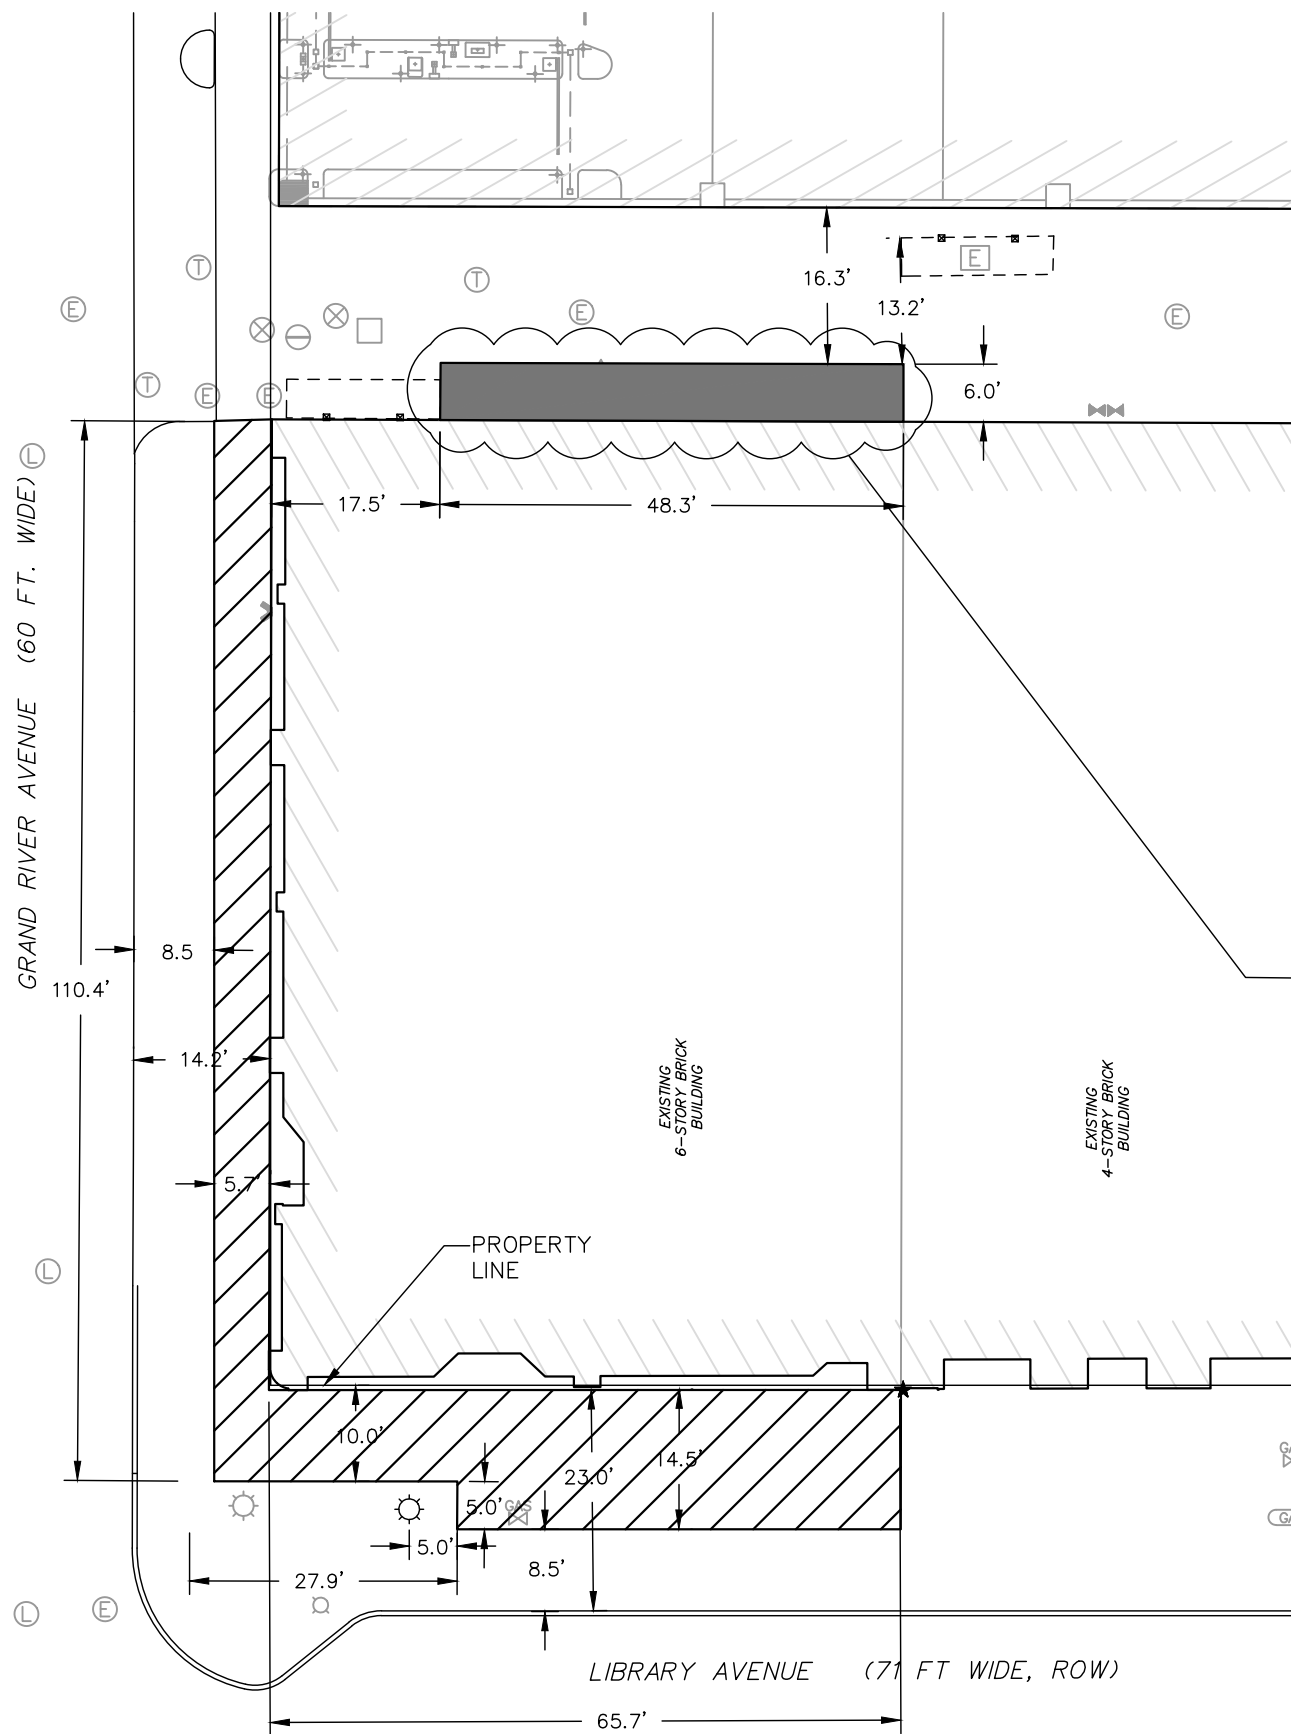

- CAFE ENCROACHMENT ON GRADE
- 8' ABOVE GRADE TO 94' ENCROACHMENT
- 37' ABOVE GRADE TO 94' ENCROACHMENT

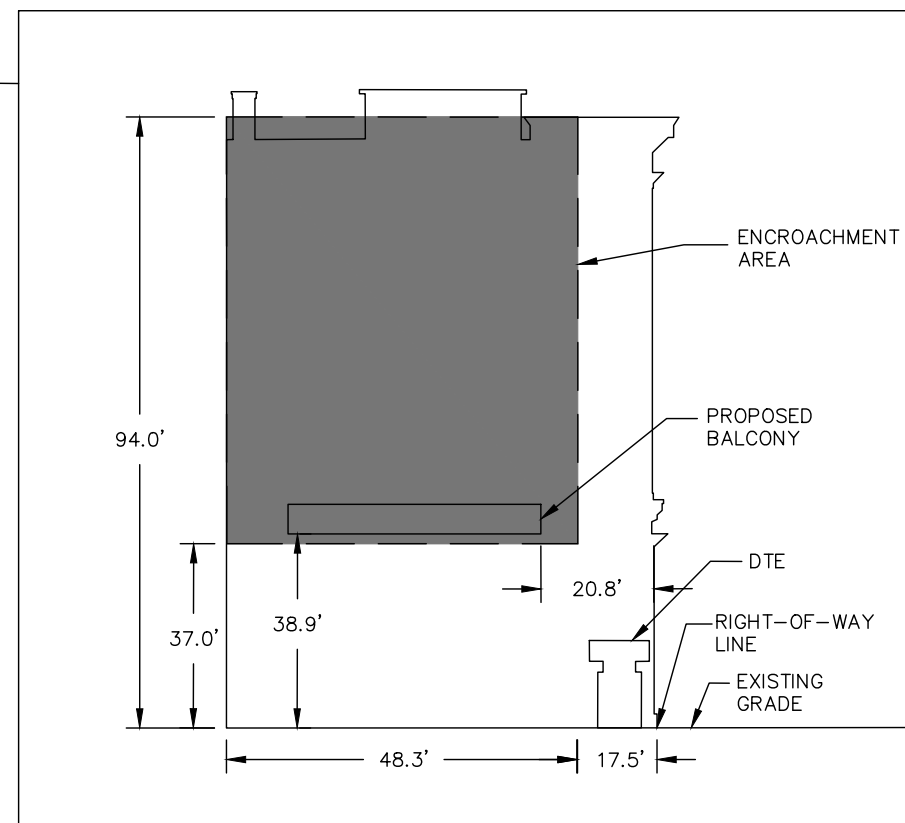

*EXTERIOR ELEVATION*  
SCALE: NS