

Project:

DETROIT AXE  
NEW BAR AND AXE THROWING VENUE  
1375 MICHIGAN AVE. DETROIT MI, 48226

Seal:



*Roman Bonislawski*

Issue Date:


ENROACHMENT 7/10/2020

Sheet Title:

SITE PLAN

Sheet Number:

SP-101

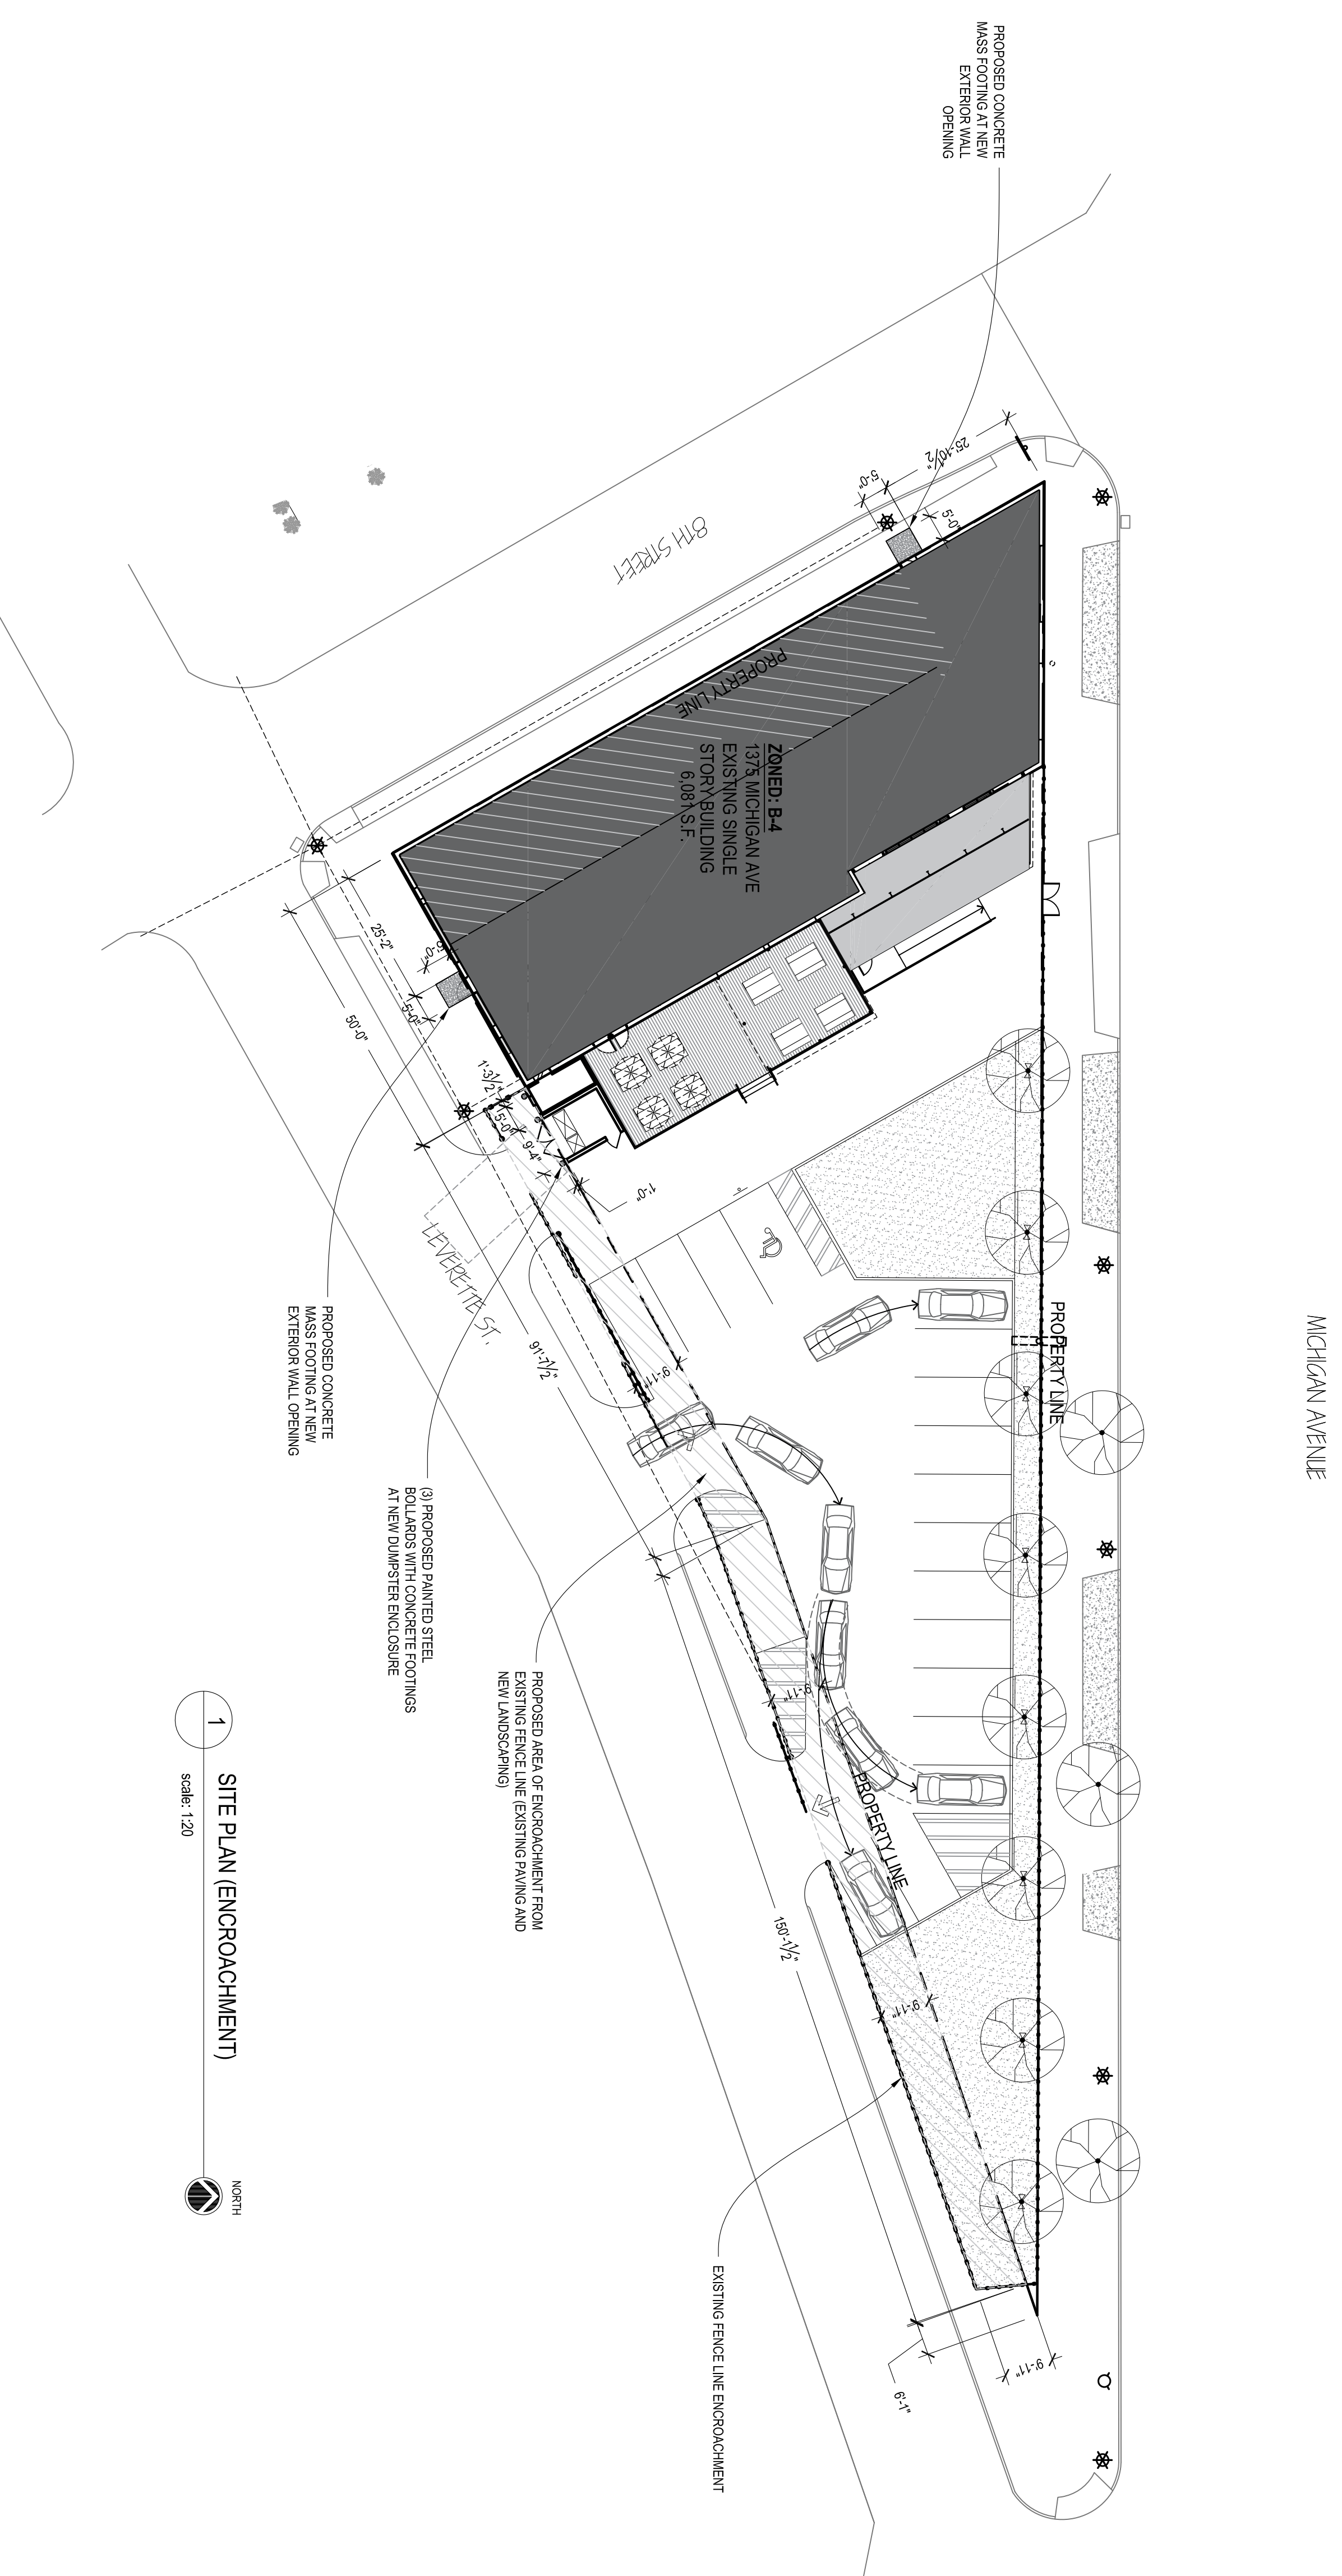

1 SITE PLAN (ENROACHMENT)  
scale: 1/20

