


Project:

DETROIT AXE
NEW BAR AND ABE THROWING VENUE
1375 MICHIGAN AVE DETROIT MI 48226

Seal:

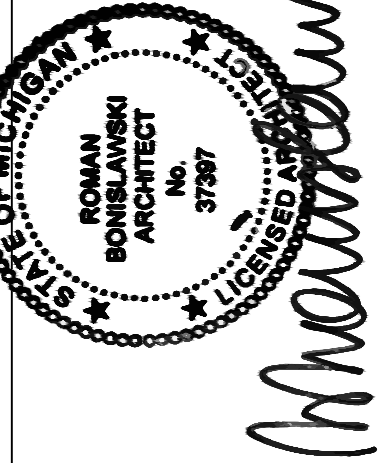

Issue Date:


ENCROACHMENT	12/17/2020

Sheet Title:

SITE PLAN

Sheet Number:

SP-101

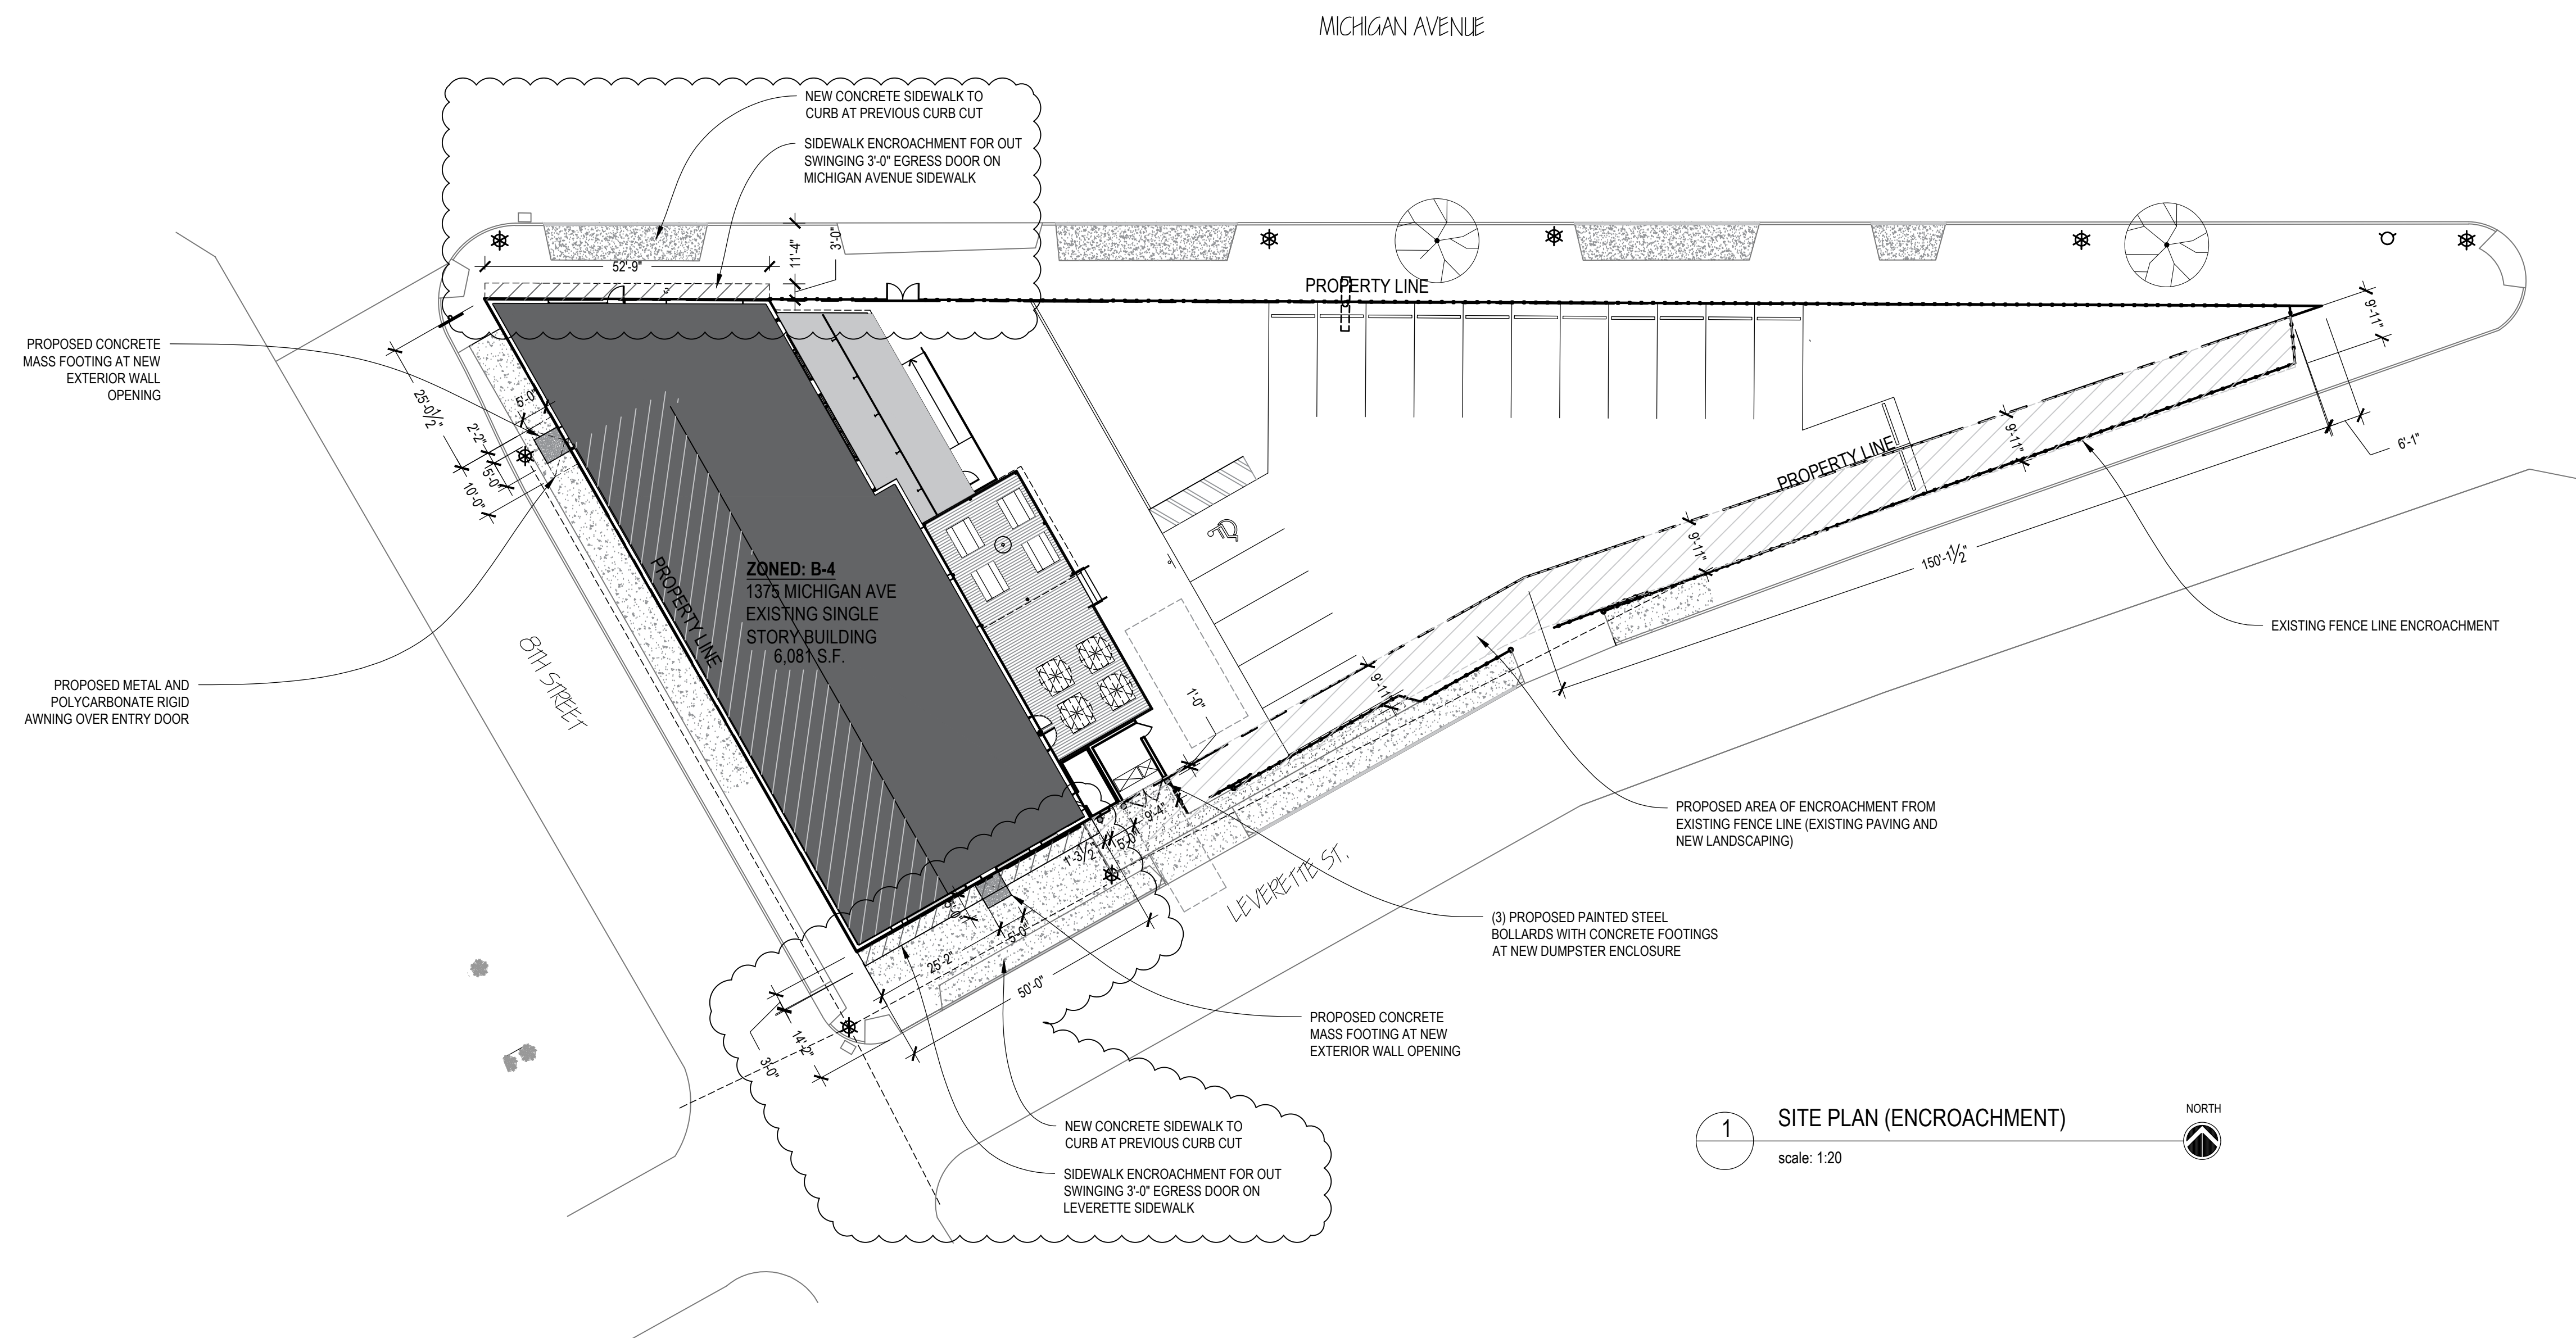

1 SITE PLAN (ENCROACHMENT)
scale: 1:20