
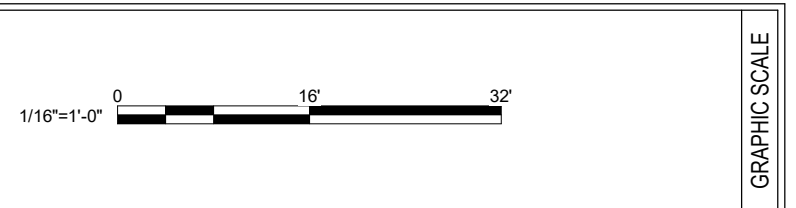
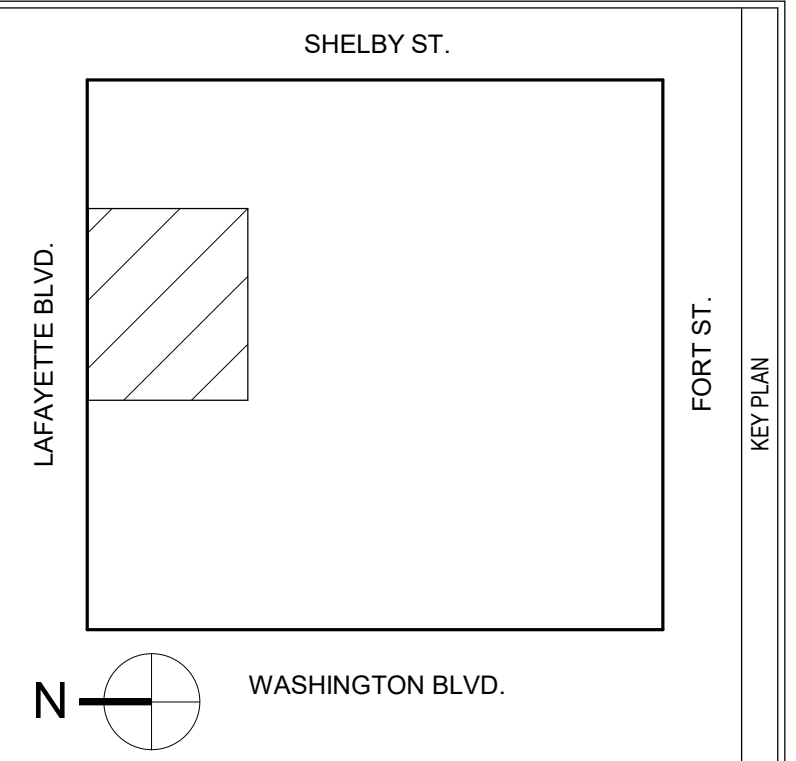


SIGNS

- ① "NO STOPPING" AND "TOW AWAY ZONE". METAL POST ON PLATE ANCHPRED TO CONCRETE.
- ②  ON METAL POST





MARK	DATE	DESCRIPTION

A/E CONTRACT NO.	47PF0019D0019
DELIVER ORDER NO.	47PF0021F0822
CONST. CONTRACT NO.	


FORBES
ASSOCIATES ARCHITECTS

816 E 4th ST.
Royal Oak, MI 48067
248.542.7866/www.ghfaa.com

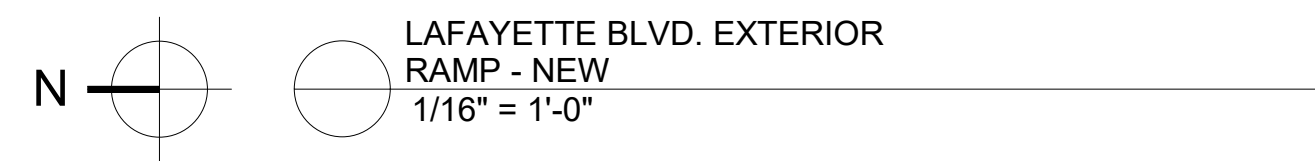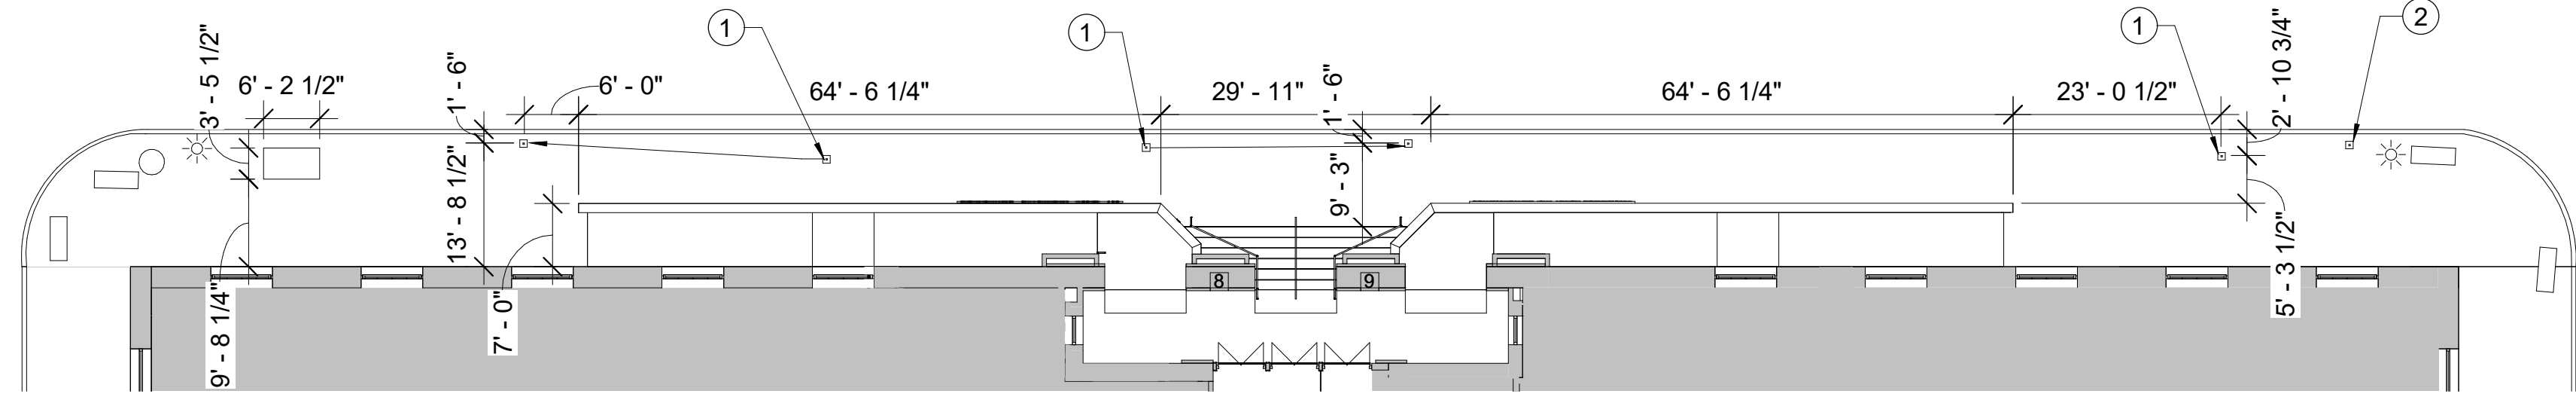

DESIGNER IDENTIFICATION

CONSULTANT IDENTIFICATION

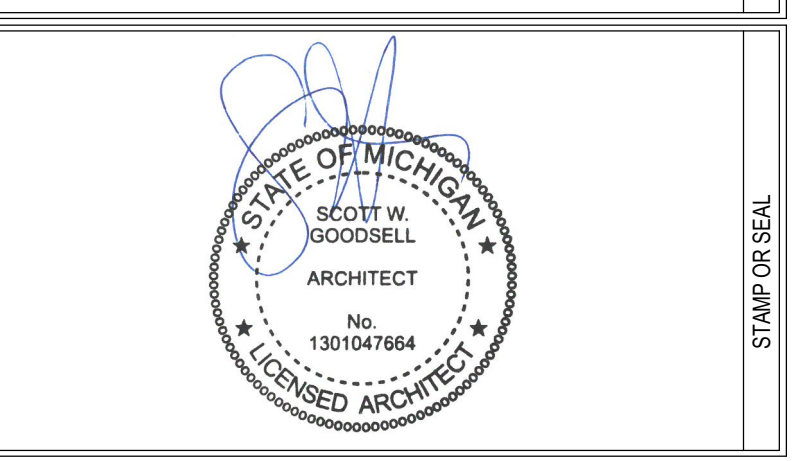

GSA General Services Administration
Public Buildings Service
Great Lakes

Customer Projects Service Center
John C. Kluczynski Federal Building
230 South Dearborn St.
Room 3500
Chicago, IL 60604

BUILDING NAME	THEODORE LEVIN U.S. COURTHOUSE
ADDRESS	231 WEST LAFAYETTE
CITY, STATE, ZIP	Detroit, Michigan 48226
BUILDING NO.	M10029ZZ

PROJECT TITLE	CAPITAL SECURITY PROJECT
GSA PROJECT NO.	VM100051
SUBMISSION STAGE	
SUBMISSION DATE	12/09/2022

DRAWN BY	SP
CHECKED BY	SWG
FLOOR NO.	EXTERIOR
DISCIPLINE	ARCHITECTURAL
PLAN TYPE	NEW FLOOR PLAN
SHEET NUMBER AND FILENAME	