



LAYOUT PLAN
scale: 1" = 8'

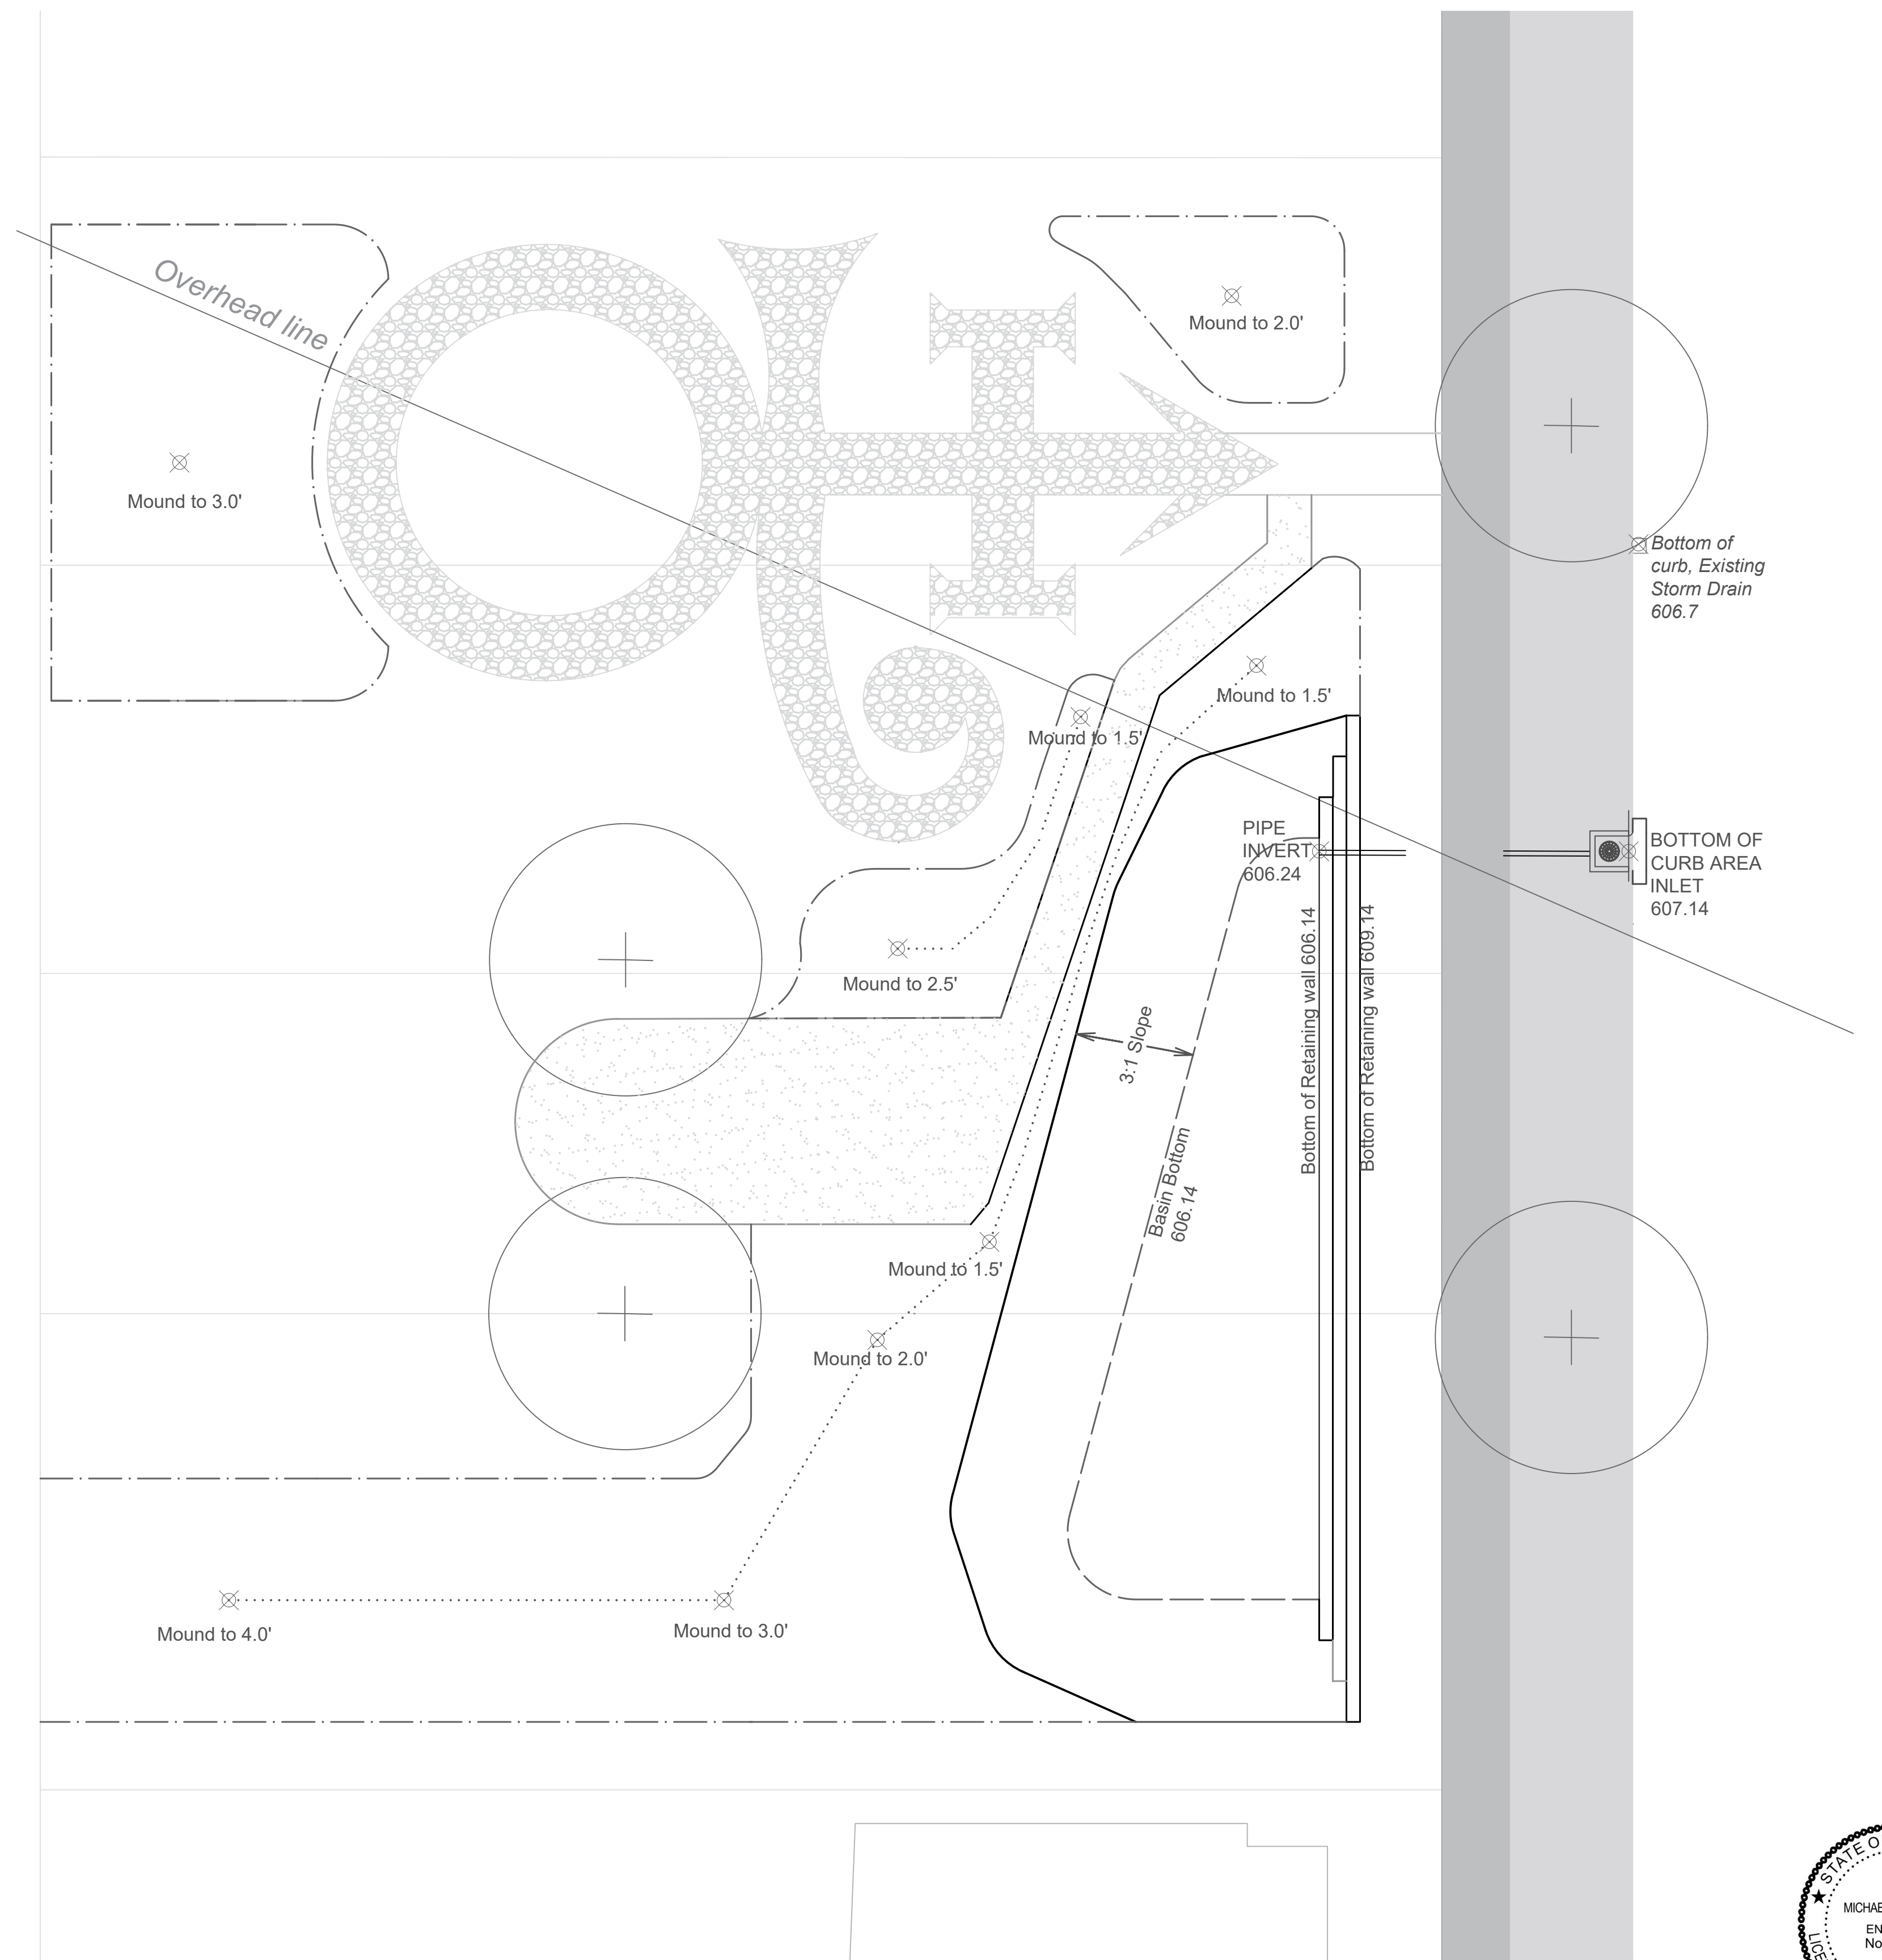

GRADING PLAN
scale: 1" = 8'

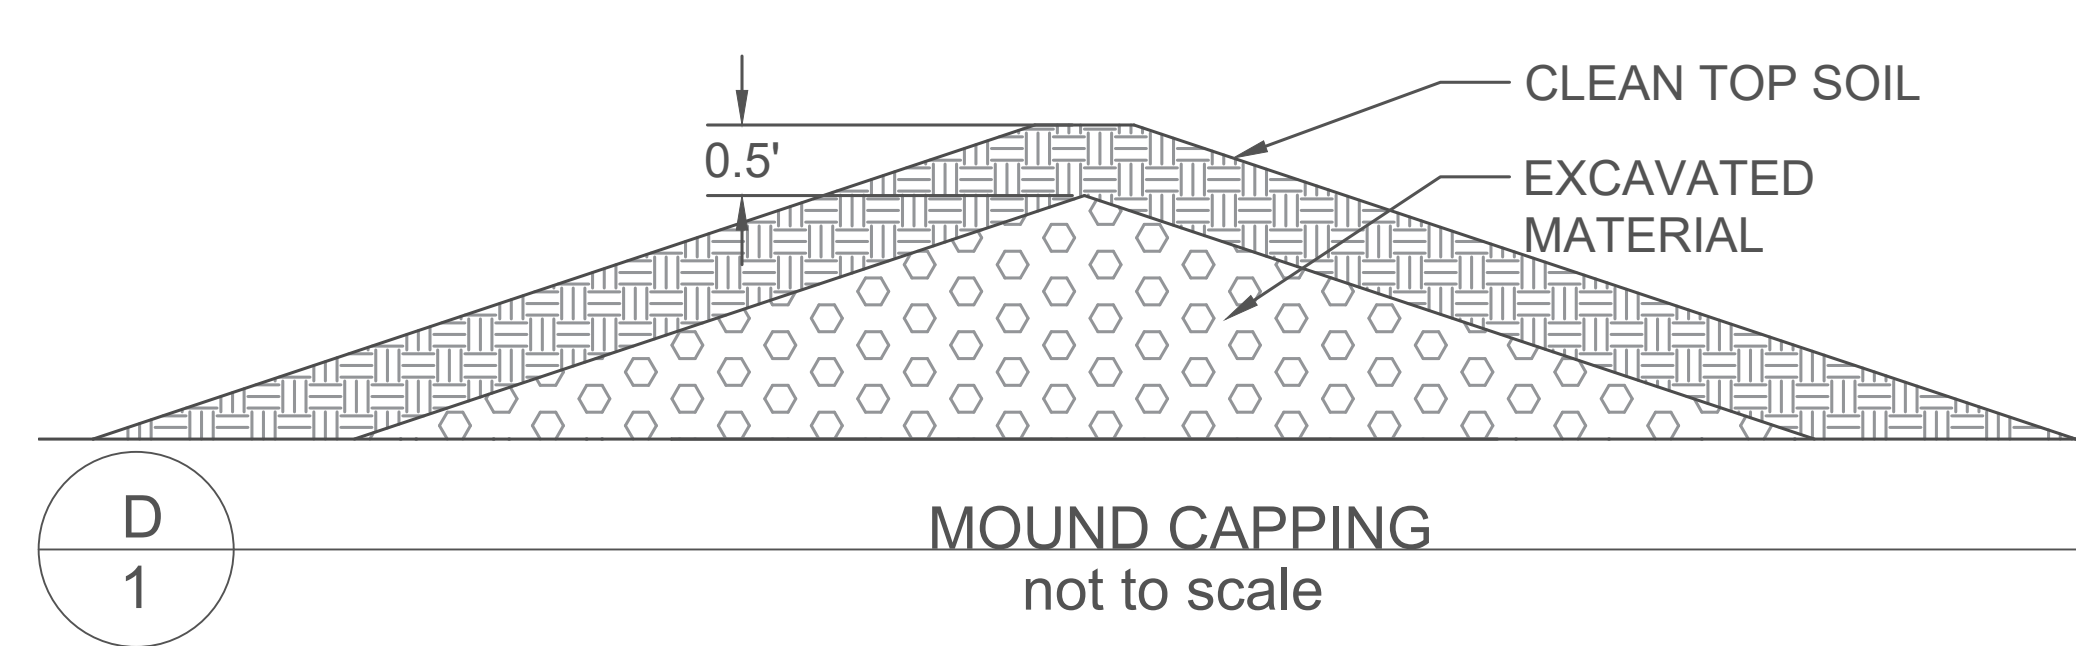

Material Estimates	
CUT	175 cu. yds
FILL	144 cu. yds
TOP SOIL	40 cu. yds
80/20 COMPOST SHARP SAND MIX	27 cu. yds
4-6" ANGULAR LIMSTONE	8.5 cu. yds
DECOMPOSED GRANITE WITH FINES	10 cu. yds
GEOTEXTILE FABRIC	220 sq. ft.
PVC-U PIPE 6" DIAMETER	30 ft
AREA INLET TYPE 1 (DETROIT DWG G/44)	1 ea

Key	
BERM BOTTOM	---
BERM PEAK
BIORETENTION BOTTOM	---
BIORETENTION TOP	---
WALKING PATH	[Pattern]
SIDEWALK	[Pattern]
GREEN AREA	[Pattern]
PROPOSED GRADE	[Symbol]
EXISTING TREE	[Symbol]



Date: Aug 31, 2022
revised: Aug 31, 2022
DRAWN BY: DF
REVIEWED BY:

LP - 2: LAYOUT & GRADING

LANDSCAPE PLAN FOR:
My Community Speaks Inc.
5656 Hartford Street
Detroit, Michigan 48201

LANDSCAPE PLAN BY:
Friends of the Rouge
650 Church Street, Suite 209
Plymouth, Michigan 48170
(734) 927-49200

PROJECT LOCATION:
5651 Hartford Street
City of Detroit,
Michigan 48207



* Base data from Google Earth Aerial Photograph.

