
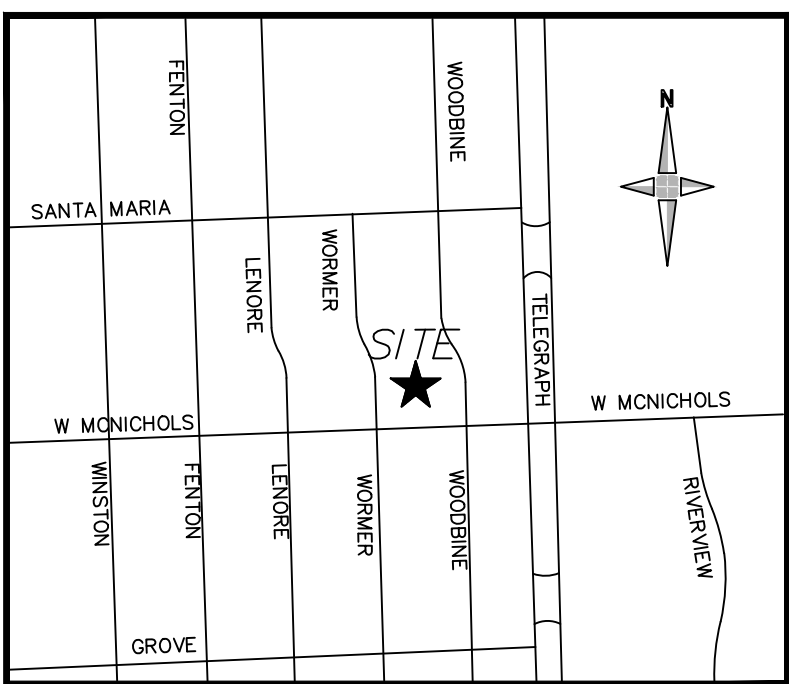
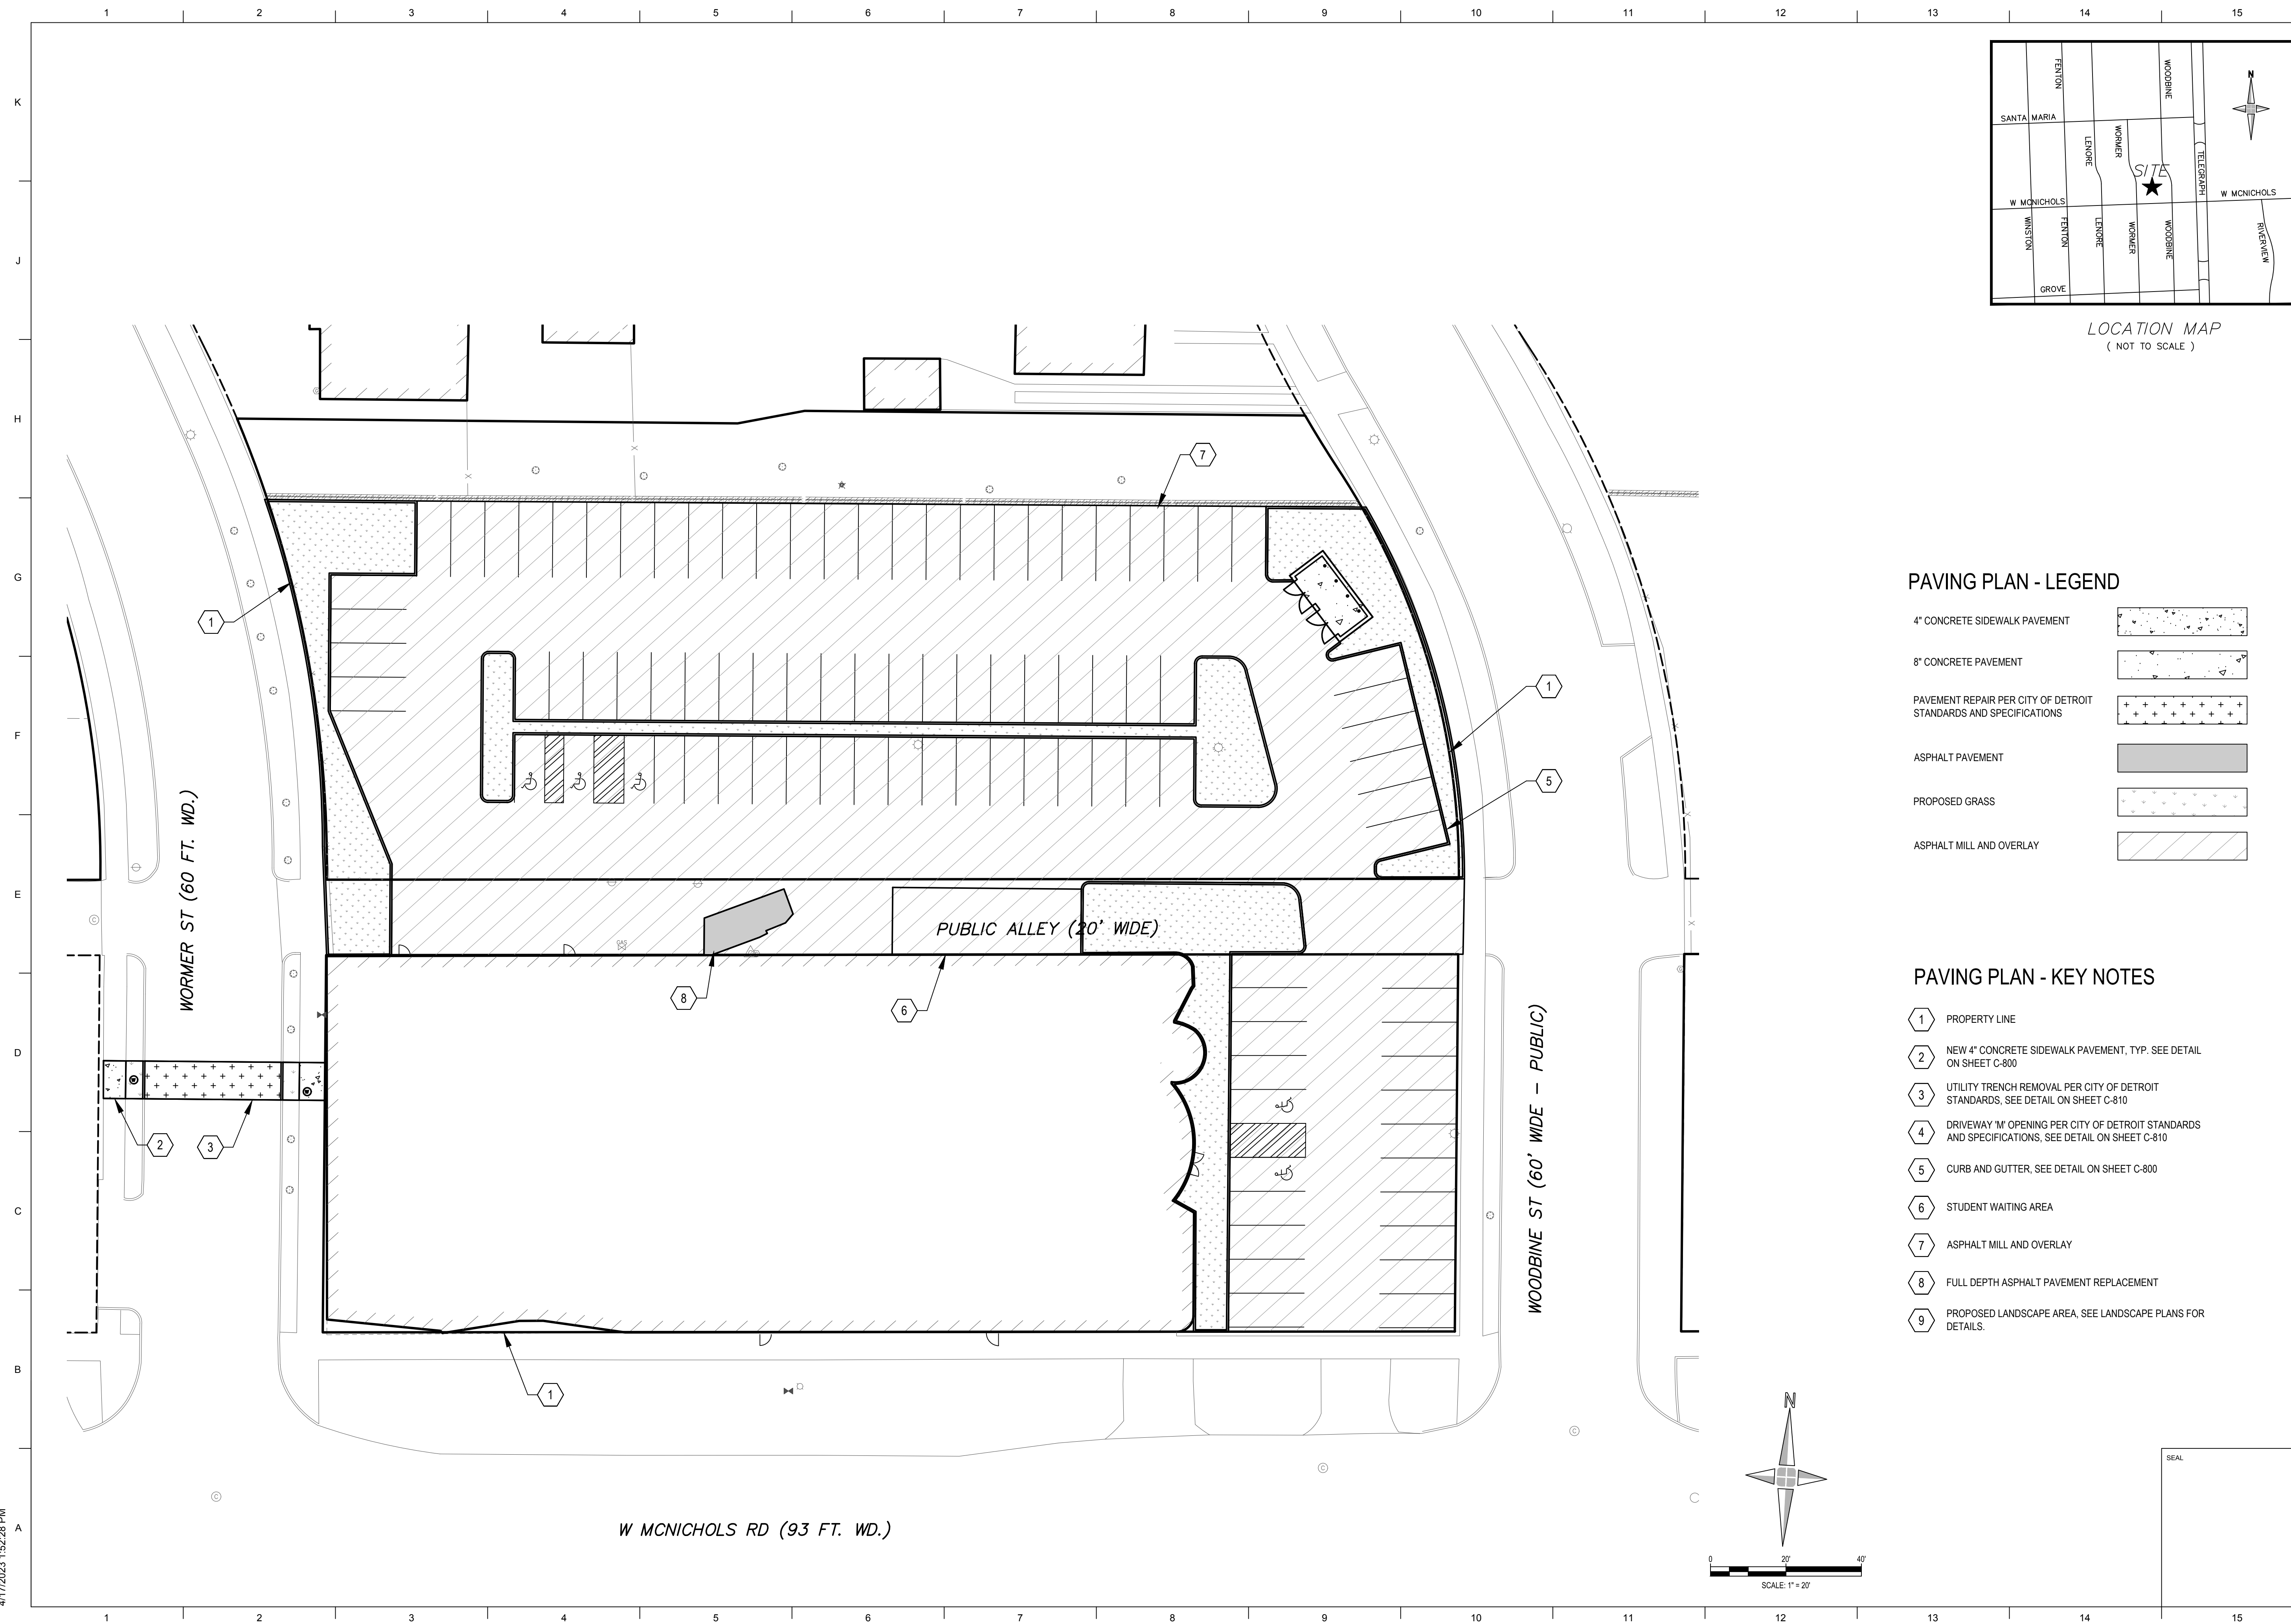
 
 


 

LOCATION MAP
(NOT TO SCALE)

PAVING PLAN - LEGEND

- | | |
|--|---|
| 4" CONCRETE SIDEWALK PAVEMENT |  |
| 8" CONCRETE PAVEMENT |  |
| PAVEMENT REPAIR PER CITY OF DETROIT STANDARDS AND SPECIFICATIONS |  |
| ASPHALT PAVEMENT |  |
| PROPOSED GRASS |  |
| ASPHALT MILL AND OVERLAY |  |

PAVING PLAN - KEY NOTES

- | | |
|---|---|
| 1 | PROPERTY LINE |
| 2 | NEW 4" CONCRETE SIDEWALK PAVEMENT, TYP. SEE DETAIL ON SHEET C-800 |
| 3 | UTILITY TRENCH REMOVAL PER CITY OF DETROIT STANDARDS, SEE DETAIL ON SHEET C-810 |
| 4 | DRIVEWAY 3" OPENING PER CITY OF DETROIT STANDARDS AND SPECIFICATIONS, SEE DETAIL ON SHEET C-810 |
| 5 | CURB AND GUTTER, SEE DETAIL ON SHEET C-800 |
| 6 | STUDENT WAITING AREA |
| 7 | ASPHALT MILL AND OVERLAY |
| 8 | FULL DEPTH ASPHALT PAVEMENT REPLACEMENT |
| 9 | PROPOSED LANDSCAPE AREA, SEE LANDSCAPE PLANS FOR DETAILS. |

**LORD
AECK
SARGENT**

© 2022 Lord Aeck Sargent
Planning & Design, Inc.
LordAeckSargent.com

REVISION:

SHEET TITLE

GEOMETRIC & PAVING PLAN

SCALE (U.N.O.)
1"=20'

JOB NAME
Developing KIDS

JOB NAME
Developing KIDS
Developing KIDS Education Center

ISSUE DATE
04/18/2023

JOB. NO.
20217-10D

DWG. NO.

C-500

95% SD - NOT FOR CONSTRUCTION