




1
A-001
PROPOSED NORTH ELEVATION
SCALE: 3/16"=1'-0"
REF.

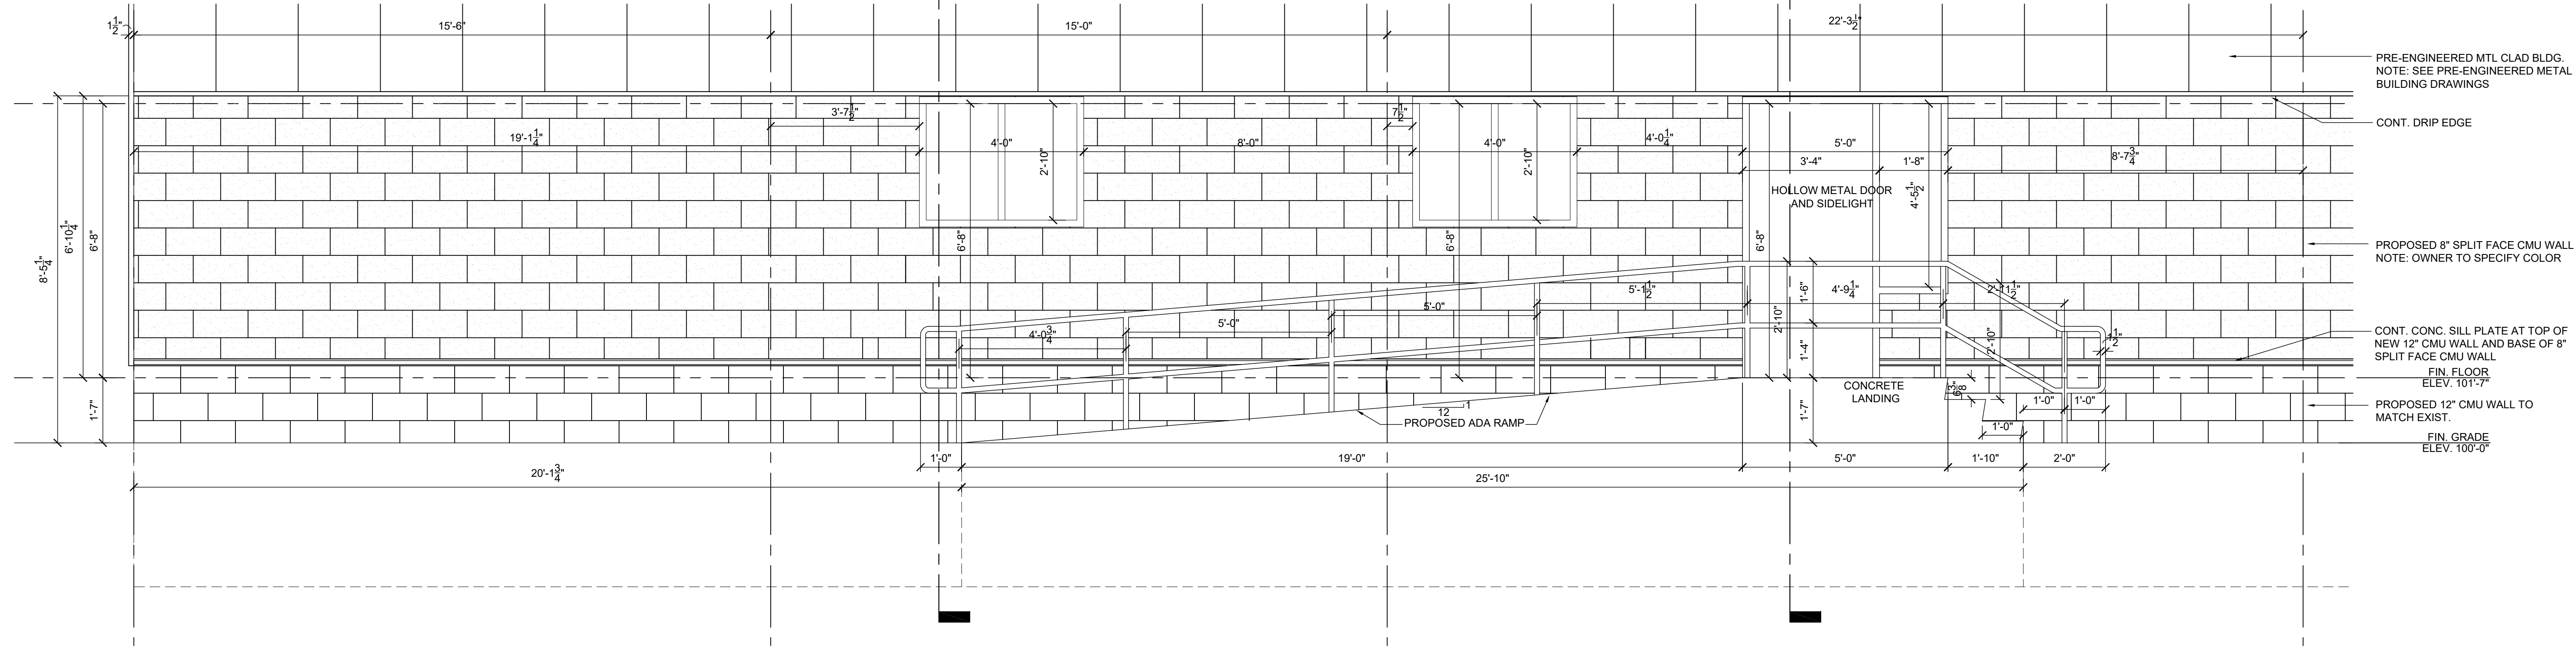

2
A2.133
ENLARGED ELEVATION
SCALE: 1/2"=1'-0"
REF.

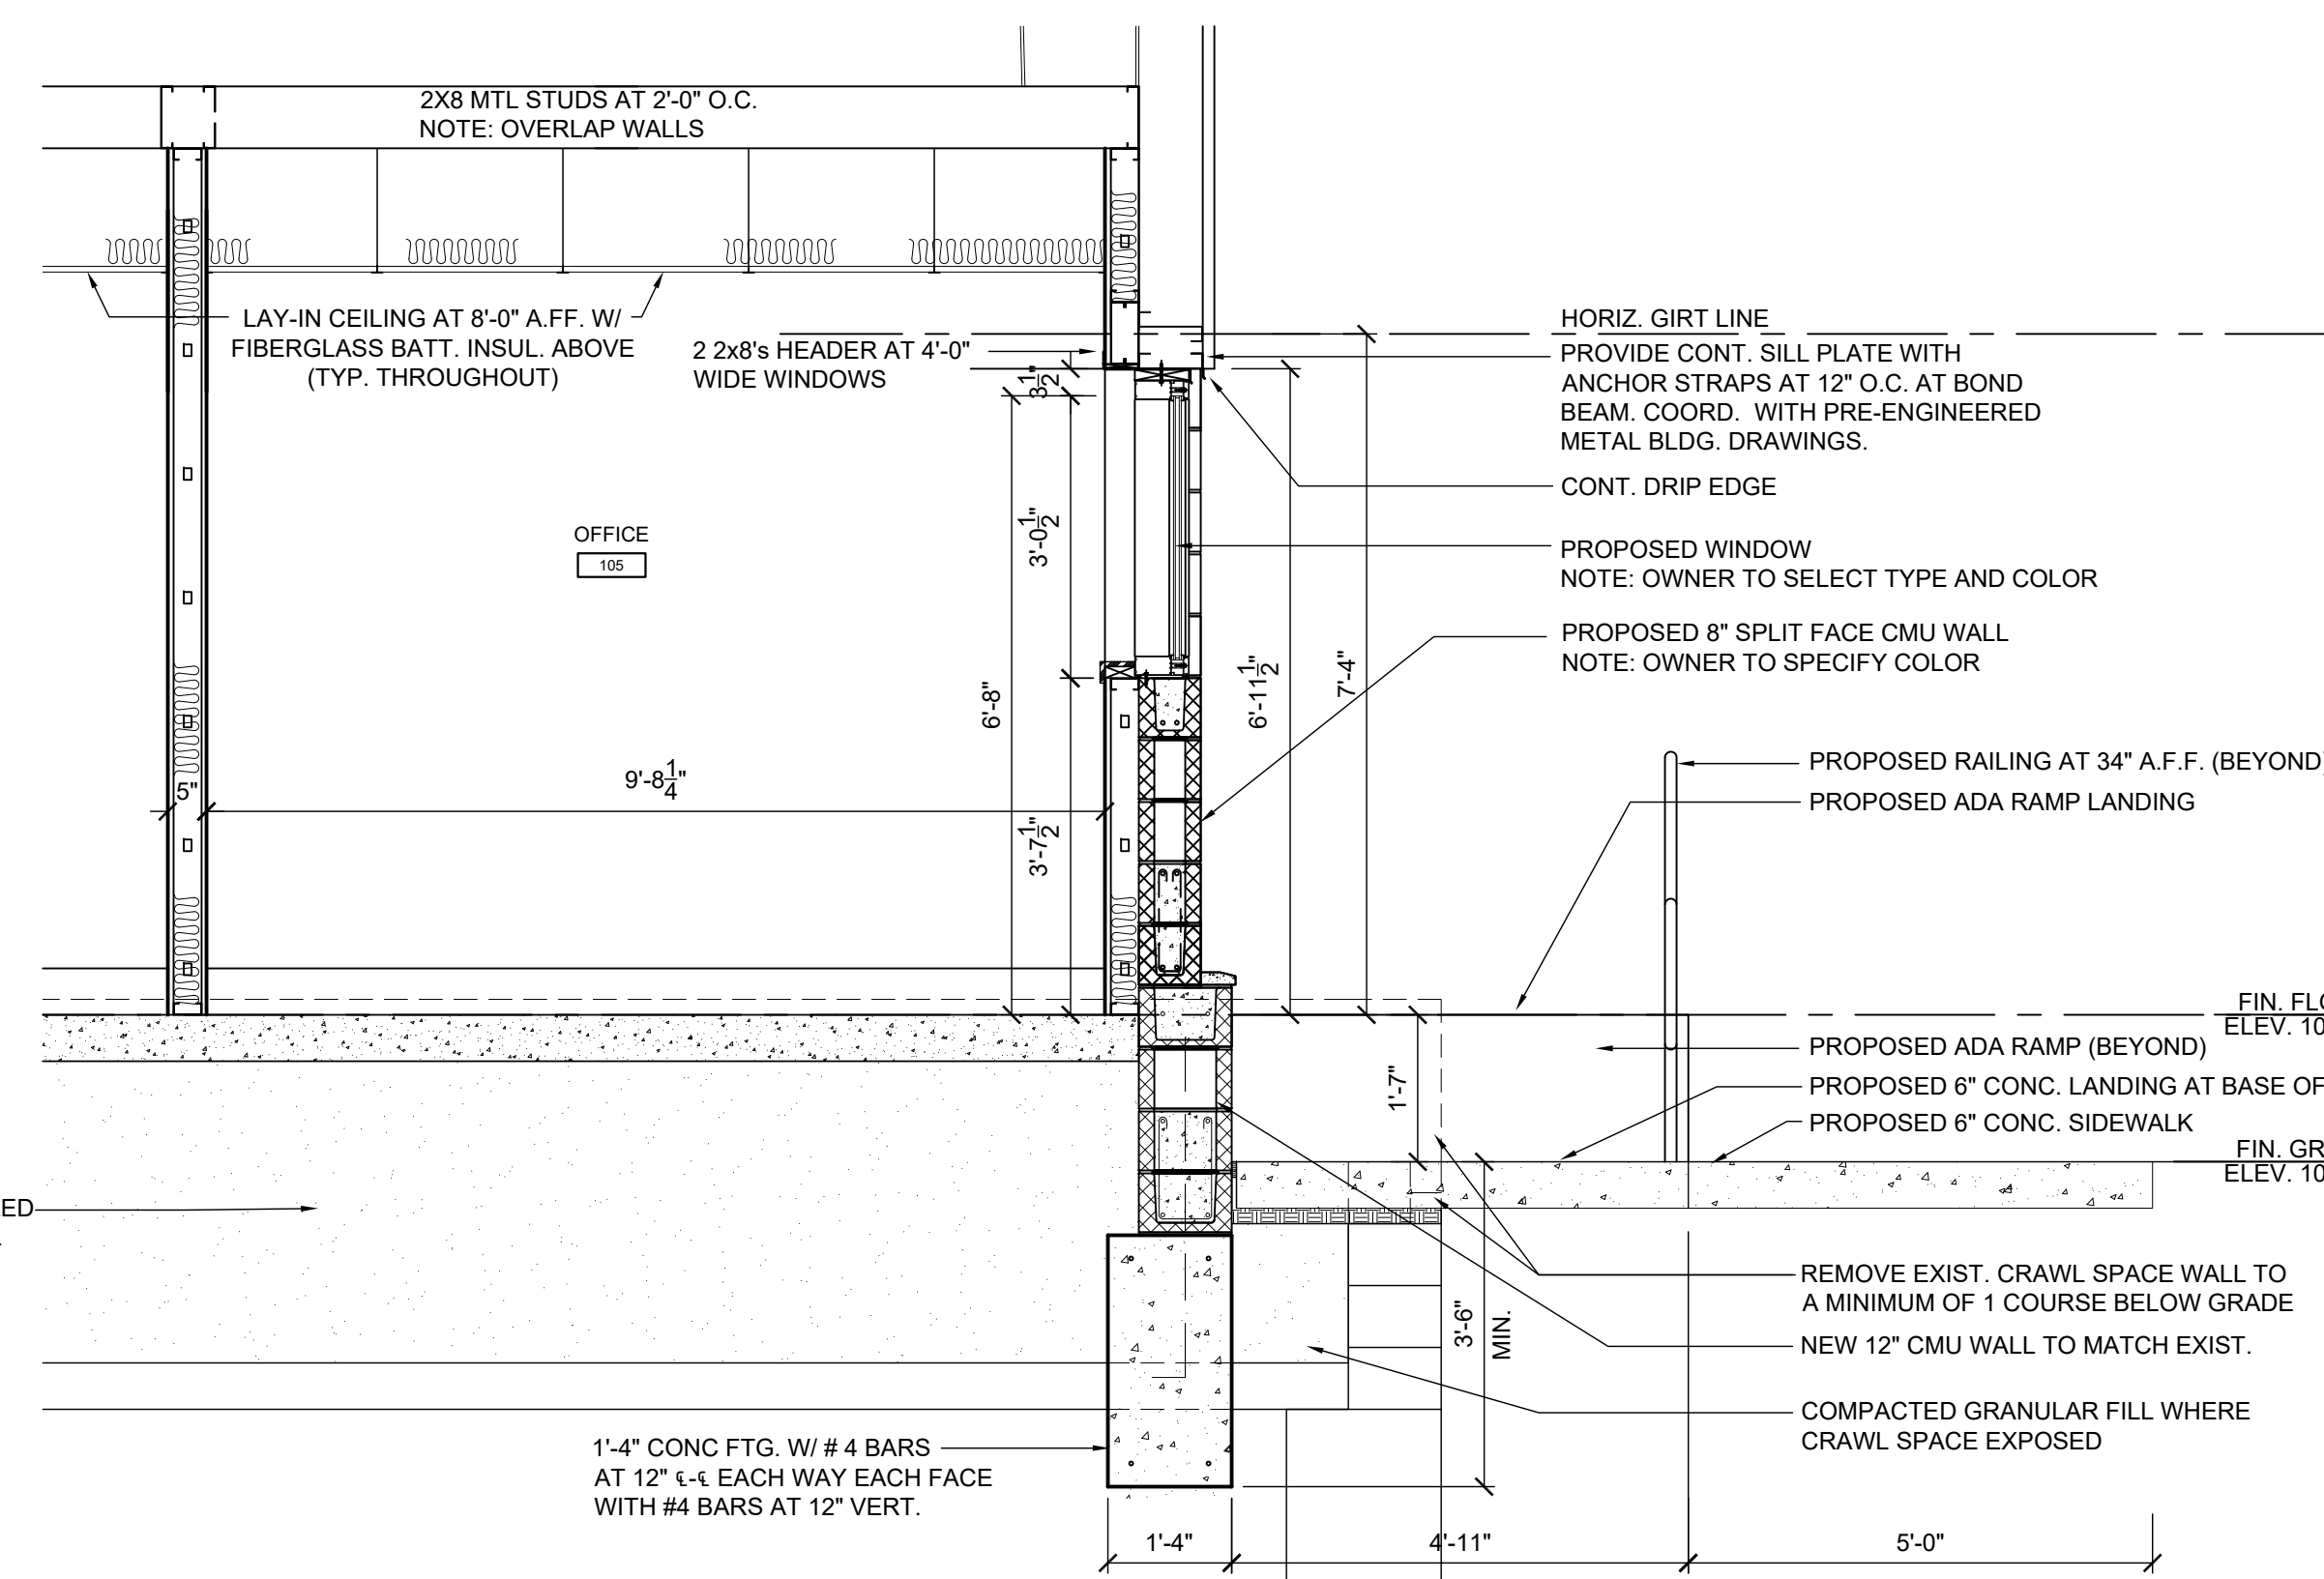


4
A-001
ENLARGED SECTION
SCALE: 1/2"=1'-0"
REF.

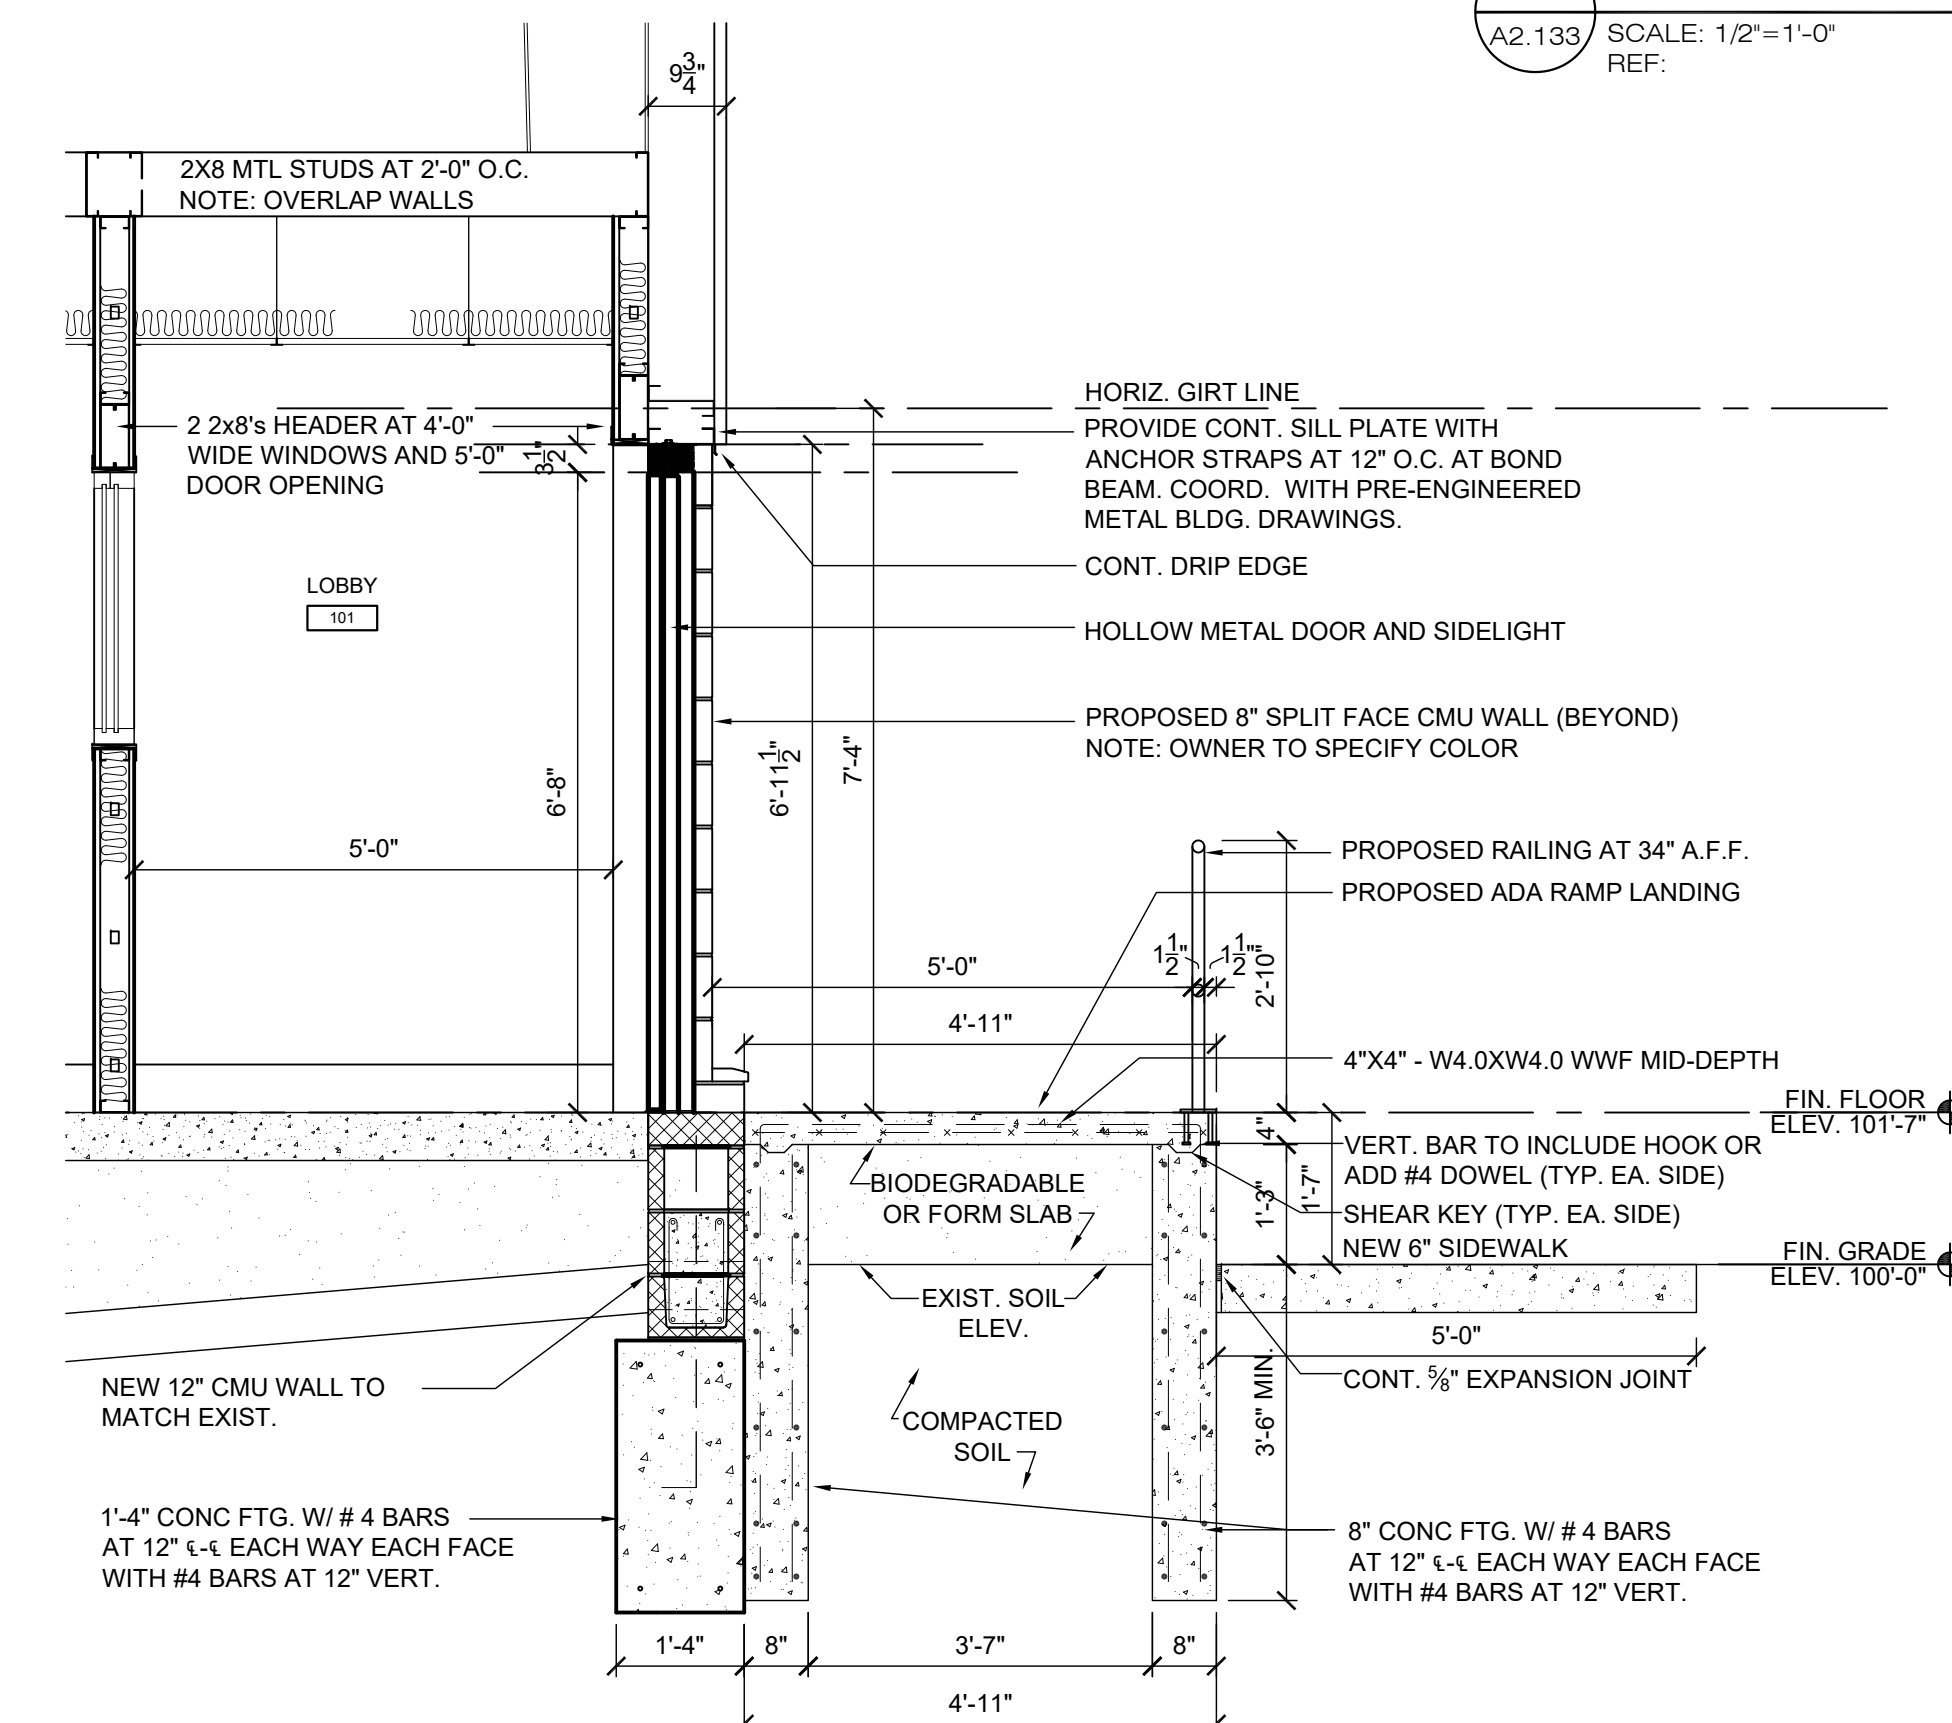

3
A-001
ENLARGED SECTION
SCALE: 1/2"=1'-0"
REF.

REGISTRATION SEAL

**PRELIMINARY
NOT FOR
CONSTRUCTION
FOR REFERENCE
ONLY**

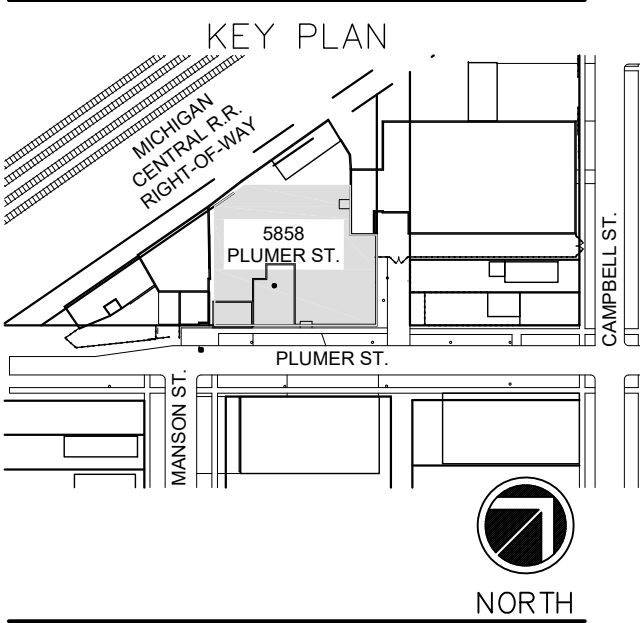

**PROPOSED NORTH
ELEVATION AND RAMP
DETAILS**

SCALE: AS NOTED

ISSUED FOR: DATE: CITY SUBMITTAL: 04.10.2023

PC
DRAWN BY: TC
CHECKED: TC
APPROVED:

22031.00

A-001