






AWNING VISUALIZATION

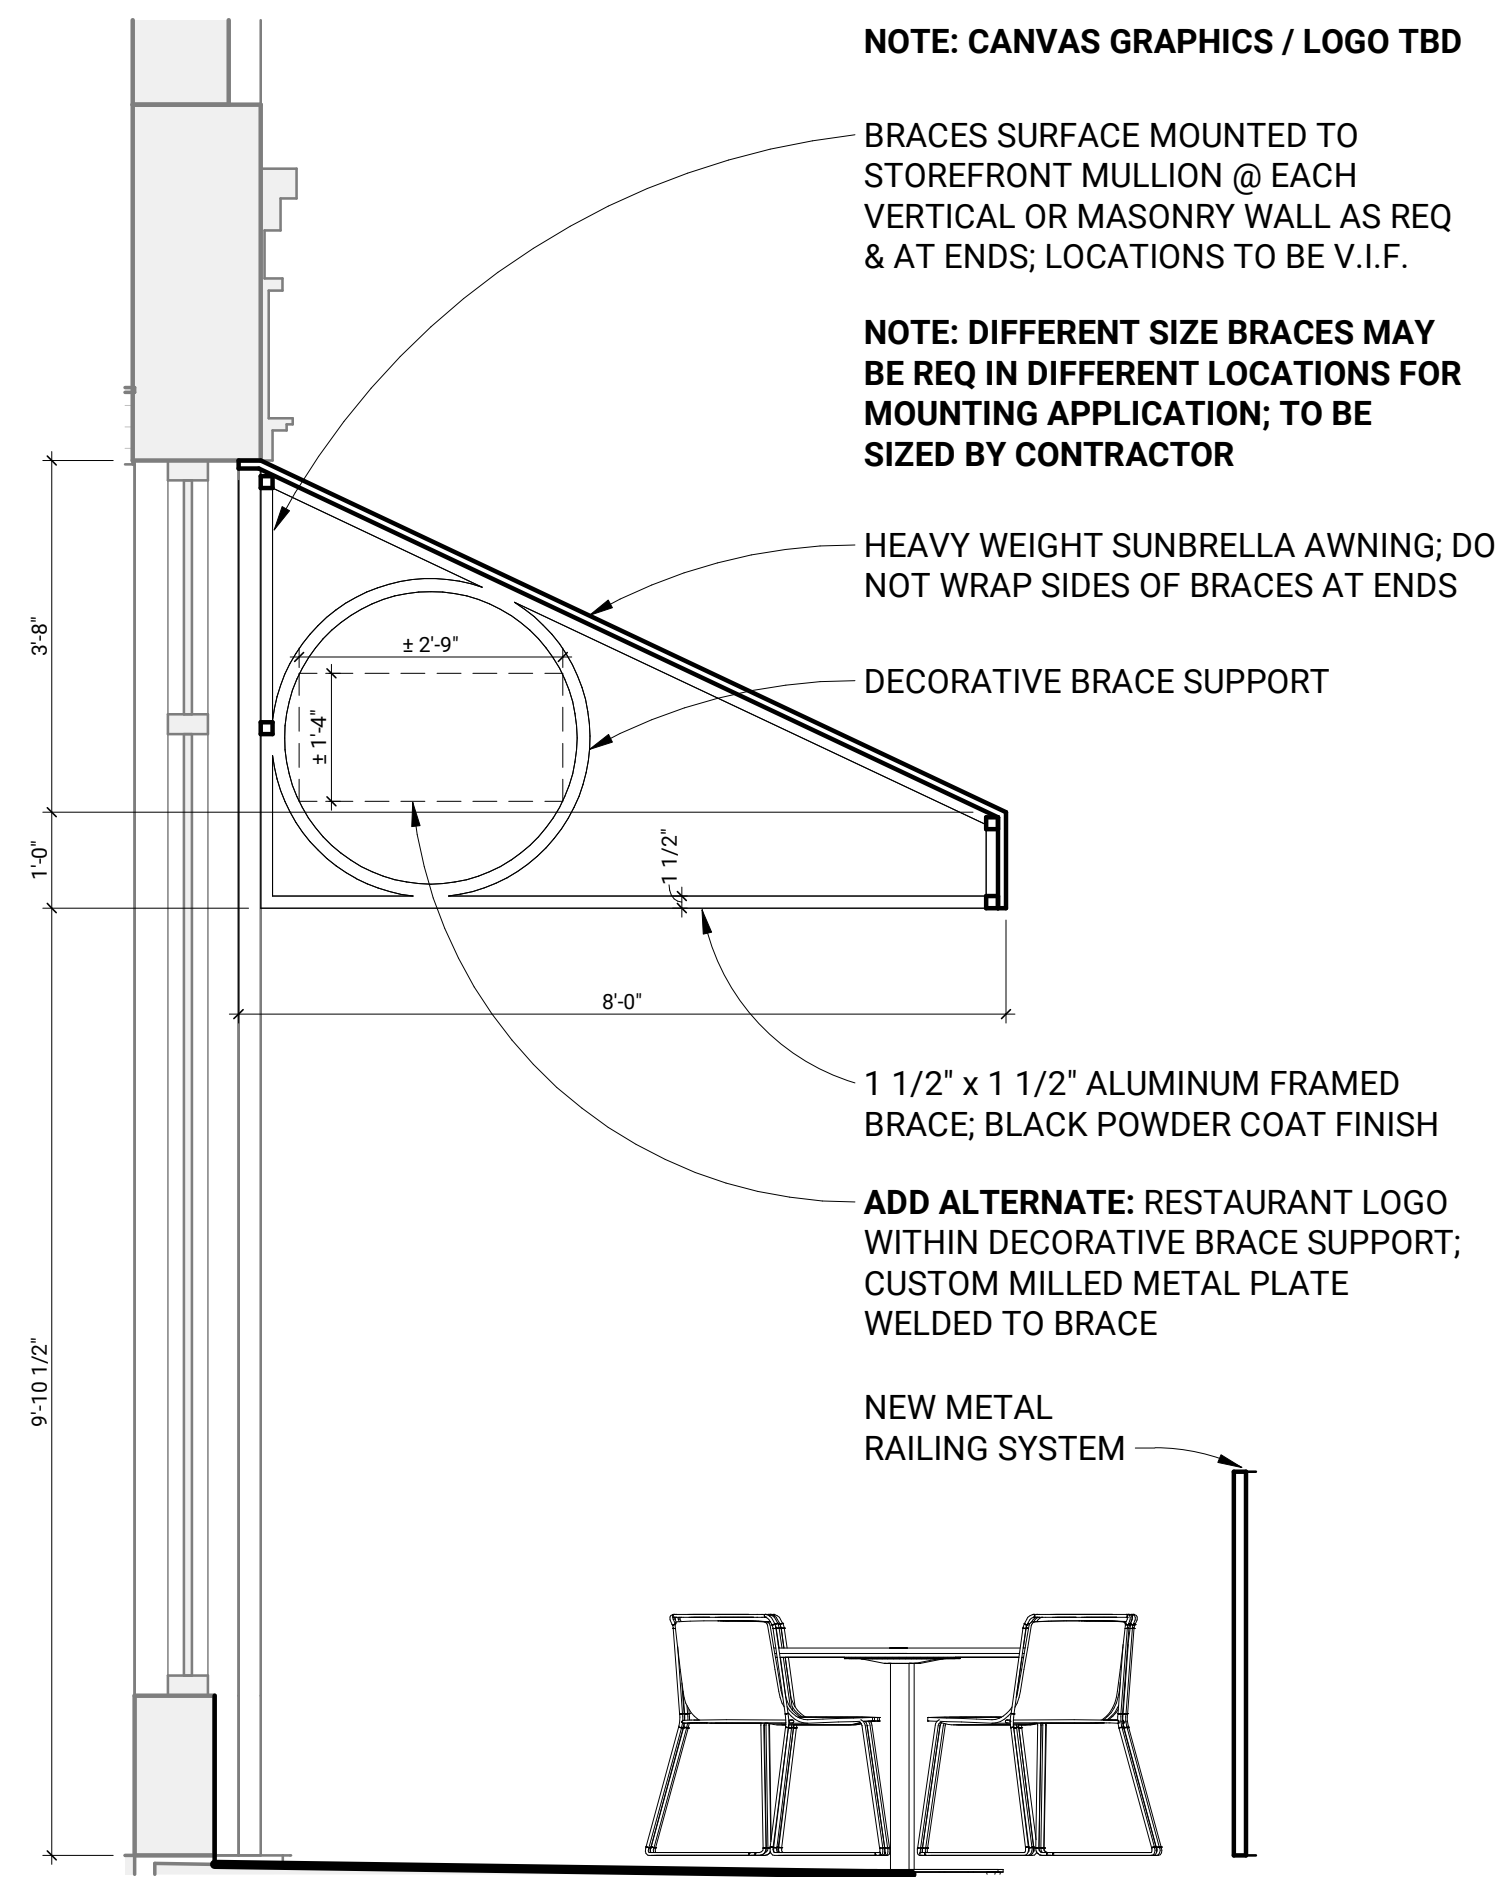

3 AWNING SECTION
A2.1 1/2" = 1'-0" @ TABLES

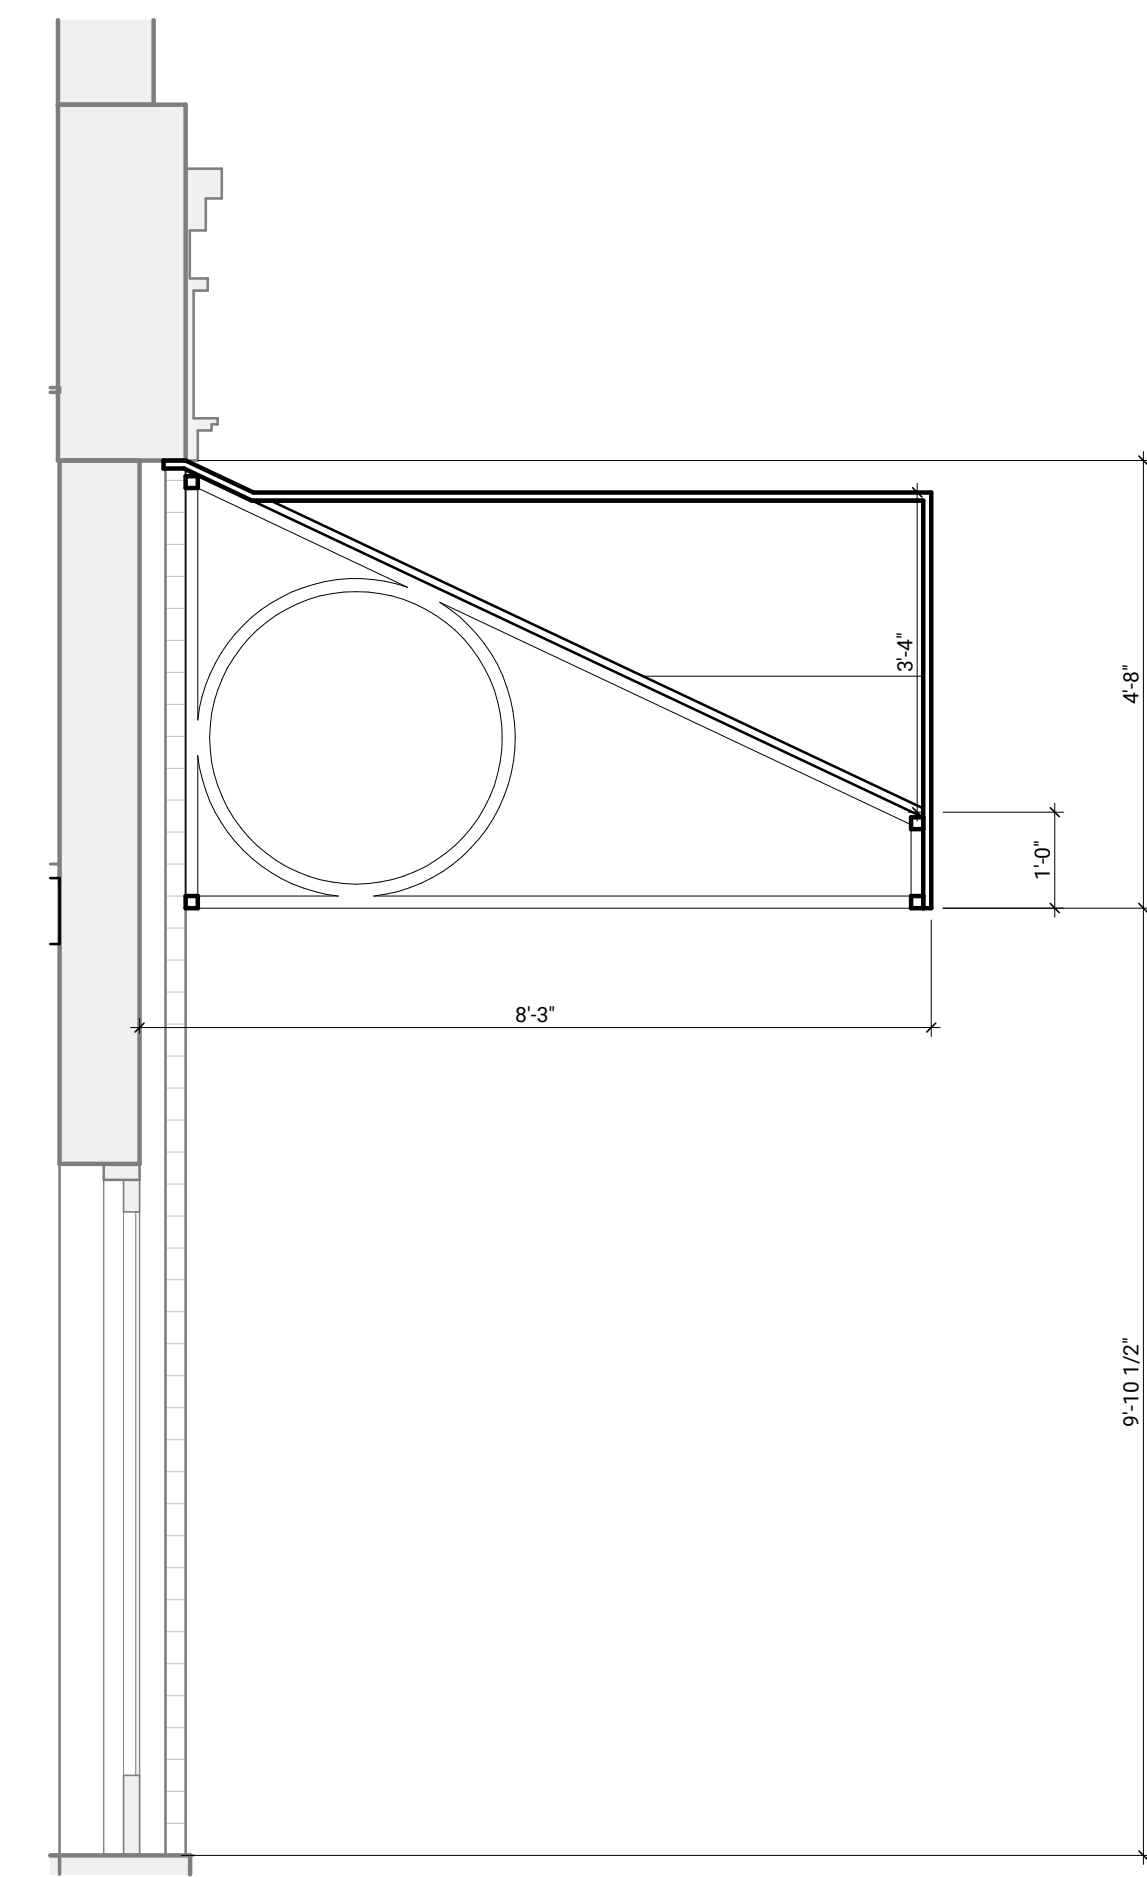

2 AWNING SECTION
A2.1 1/2" = 1'-0" @ ENTRANCE

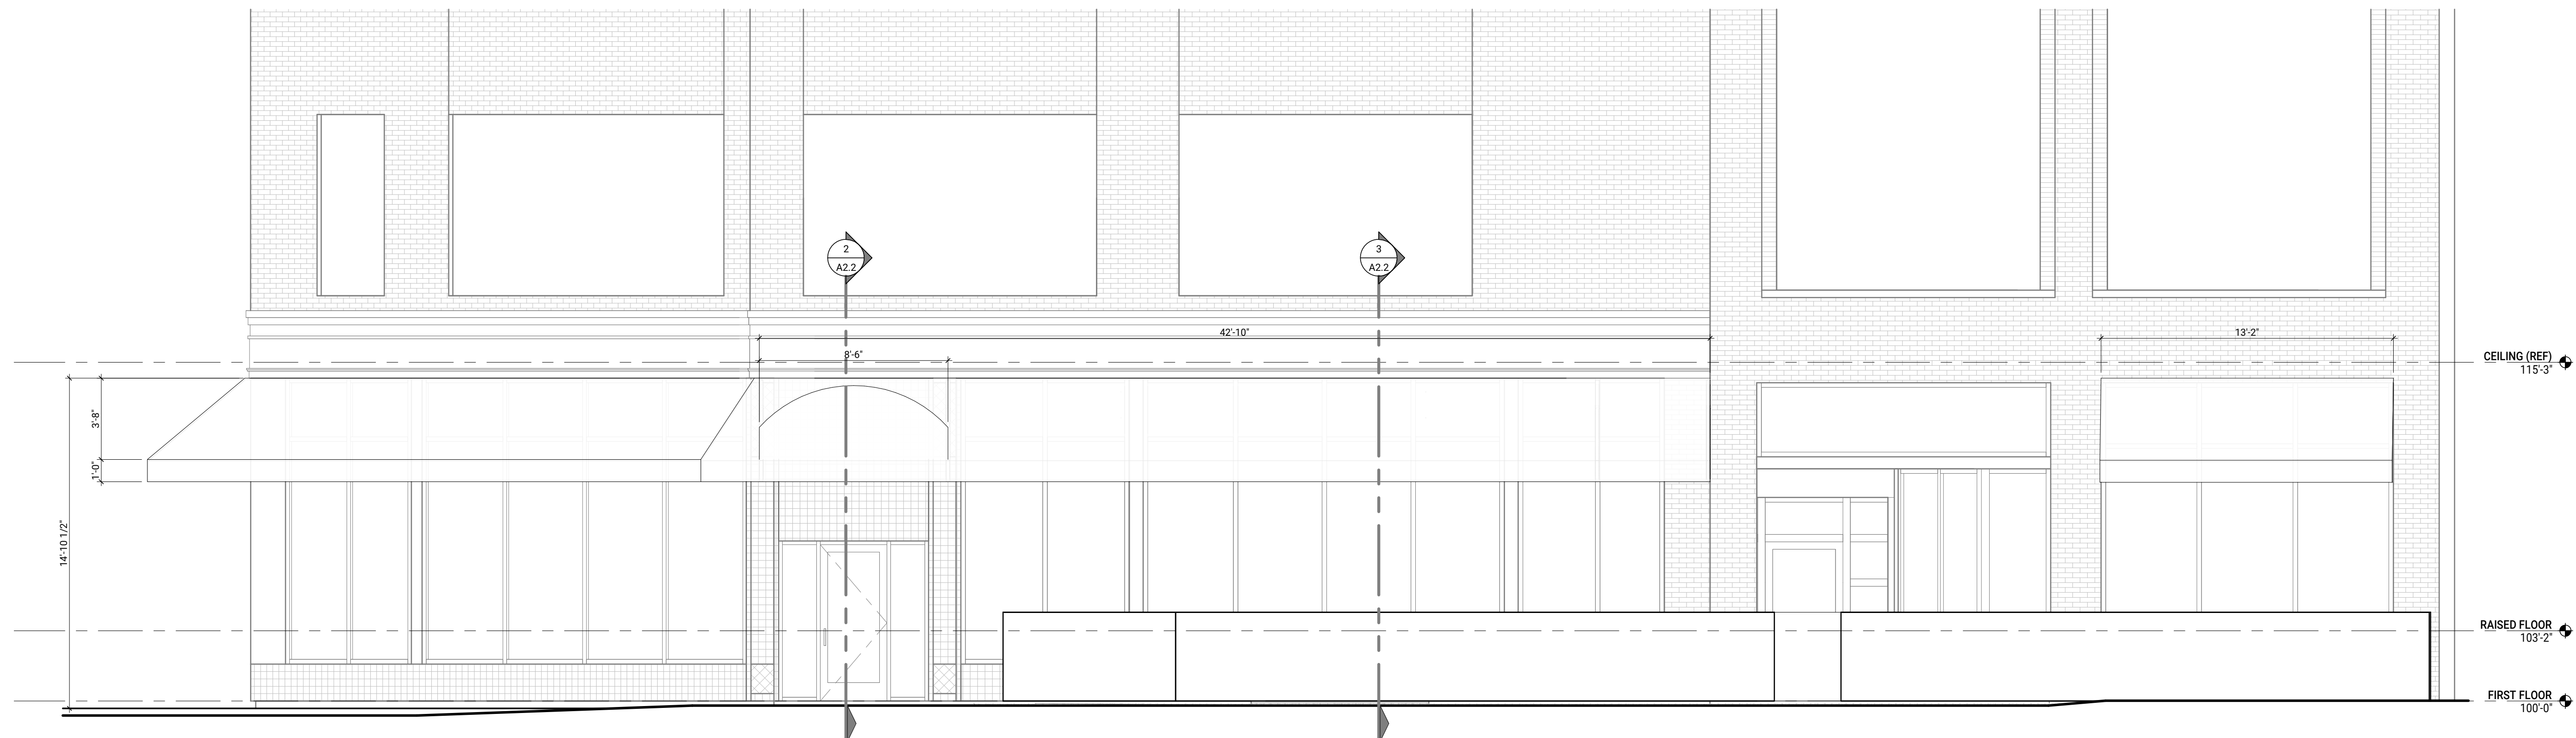

1 PARTIAL EAST ELEVATION
A1.0 1/4" = 1'-0"

DO NOT SCALE DRAWINGS

ISSUED

10.30.23 BIDS / PERMIT

DRAWN PNP

CHECKED KJC

SEAL



THIS DOCUMENT AND THE INFORMATION CONTAINED THEREIN IS THE SOLE POSSESSION OF STUDIO DETROIT AND SHALL NOT BE ALTERED OR MODIFIED WITHOUT THE EXPRESS WRITTEN PERMISSION OF STUDIO DETROIT. ANY MODIFICATION OR ALTERATION THEREOF SHALL INDEMNIFY AND HOLD HARMLESS STUDIO DETROIT OF ALL EXPENSES, CLAIMS AND/OR LIABILITY RESULTING FROM SUCH MODIFICATIONS OR ALTERATIONS.

©2023 STUDIO DETROIT LLC

CLIENT

FIXINS SOUL KITCHEN

PROJECT 23052

FIXINS SOUL KITCHEN
TENANT BUILD-OUT
1435 RANDOLPH STREET
DETROIT, MI 48226

AWNING DETAILS

A2.2