

Design Proposal for:
Chipotle Mexican Grill
Downtown Detroit

Store # 4593
630 Woodward Ave, Suite 620
Detroit, MI 48226

Sign Type: Multiple

Date: September 06, 2023

Drawn by: Charles L.


Account Manager: Kristli M.

Project Manager:

File Name: Elevations



2' D/F Projecting
Blade Medallion

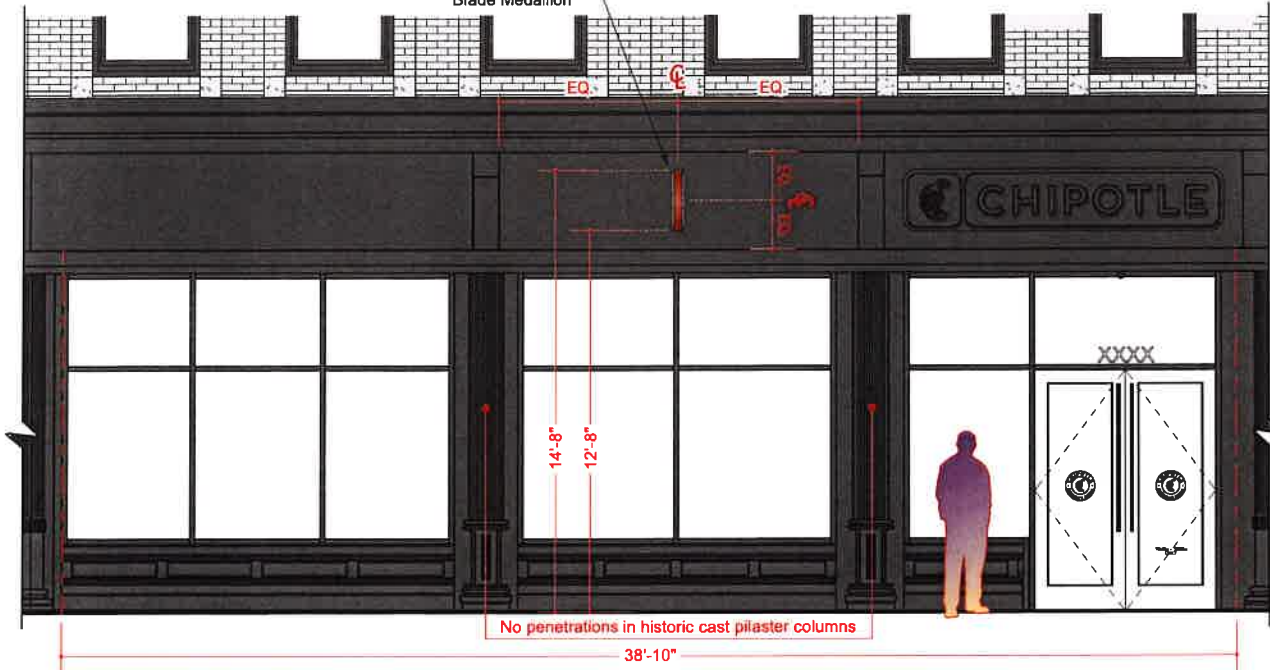

2 WEST ELEVATION PHOTO PLACEMENT
2.1 SCALE: N.T.S.

1 WEST ELEVATION - FRONT ENTRANCE - BLADE MEDALLION FOCUS
2.1 SCALE: 1/4" = 1'-0"

Client Approval

Signature: _____
Date: _____
NOTE: Please ensure all red line changes are noted on this drawing prior to returning it to ADCON. Subsequent to ADCON incorporating the red line changes requested on this drawing, any further changes will result in additional billing at the rate of \$85 per hour.

Approved
 Approved As Noted
 Revise And Resubmit

Production Mgr. Approval	Date
Project Mgr. Approval	Date
Account Mgr. Approval	Date
P&D Mgr. Approval	Date

Revision Notes:
New elevation provided.

Medallion shifts over in revised sign band.

Quote No.
W.O. No. **5019**
Rev. No. **PERMIT** Date: 12-19-23 By: CCL
Sheet No. **2.1**