

3725 Canal Drive
 Fort Collins, CO 80524
 970 484 3637
 www.adconsigns.com

These documents and plans were prepared by and are the exclusive intellectual property of Adcon Inc. Any unauthorized use, disclosure, distribution or duplication of any of the information contained herein may result in liability under applicable law.

Design Proposal for:
Chipotle Mexican Grill
Downtown Detroit
 Store # 4593
 830 Woodward Ave, Suite 820
 Detroit, MI 48226
 Sign Type: Complete Schedule

Date: September 06, 2023
 Drawn by: Charles L.
 Account Manager: Kristi M.
 Project Manager:
 File Name: Site Plan

Client Approval


Signature: _____
 Date: _____
NOTE: Please ensure all red line changes are noted on this drawing prior to returning it to ADCON. Subsequent to ADCON incorporating the red line changes requested on this drawing, any further changes will result in additional billing at the rate of \$80 per hour.

Approved
 Approved As Noted
 Revise And Resubmit

Production Mgr. Approval _____ Date _____
 Project Mgr. Approval _____ Date _____
 Account Mgr. Approval _____ Date _____
 P&D Mgr. Approval _____ Date _____

Revision Notes:
 Medallion location shifted
 Reduced Permit Set

Quote No. _____
 W.O. No. **5019**
 Rev. No. **PERMIT** Date: 12-19-23 By: CCL
 Sheet No. **1.0**

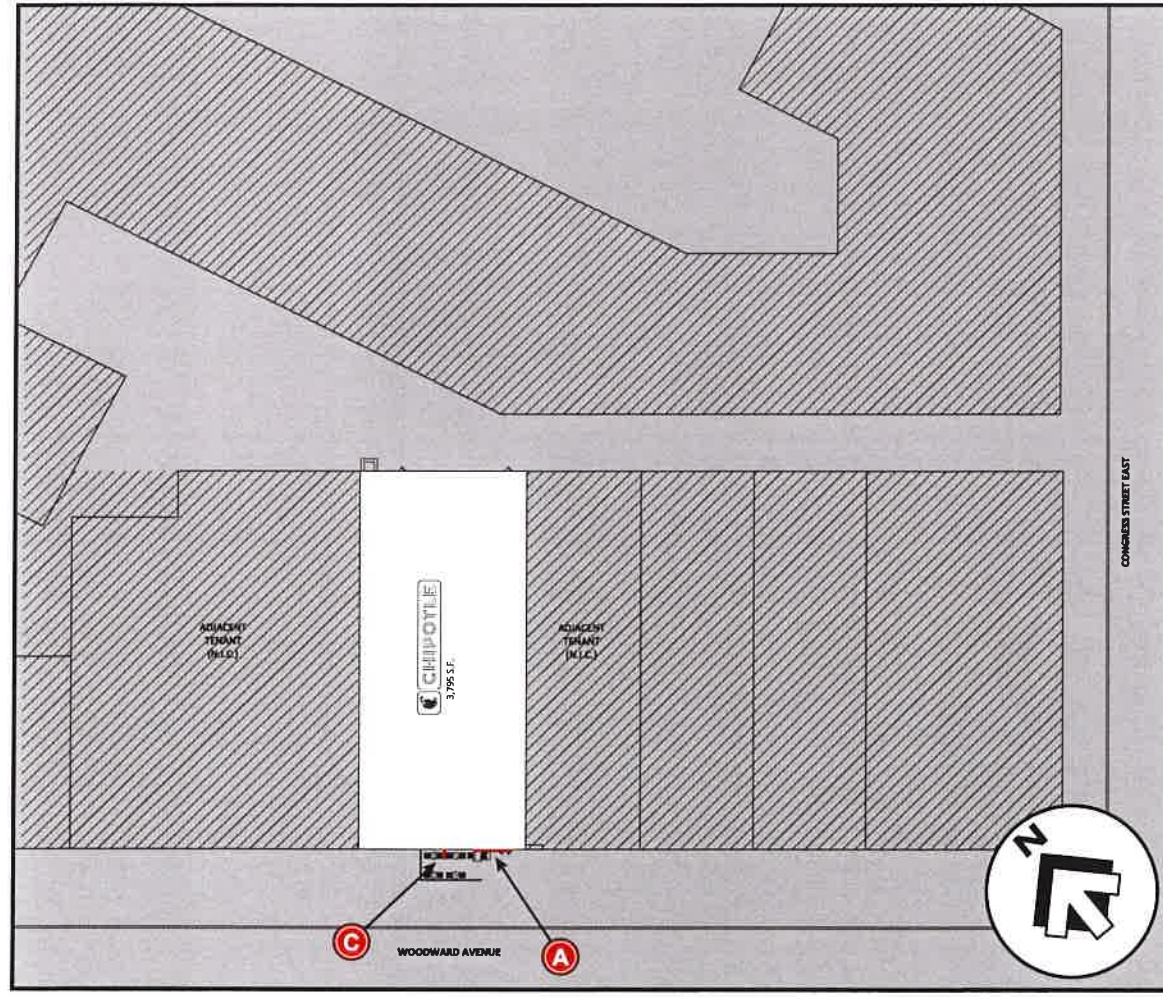

A CUSTOM WALL SIGN
 Quantity (1)



C D/F PROJECTING BLADE MEDALLION
 Quantity (1)

1 SITE PLAN
1.0 SCALE: 1/32" = 1'-0"