



MUSIC HALL

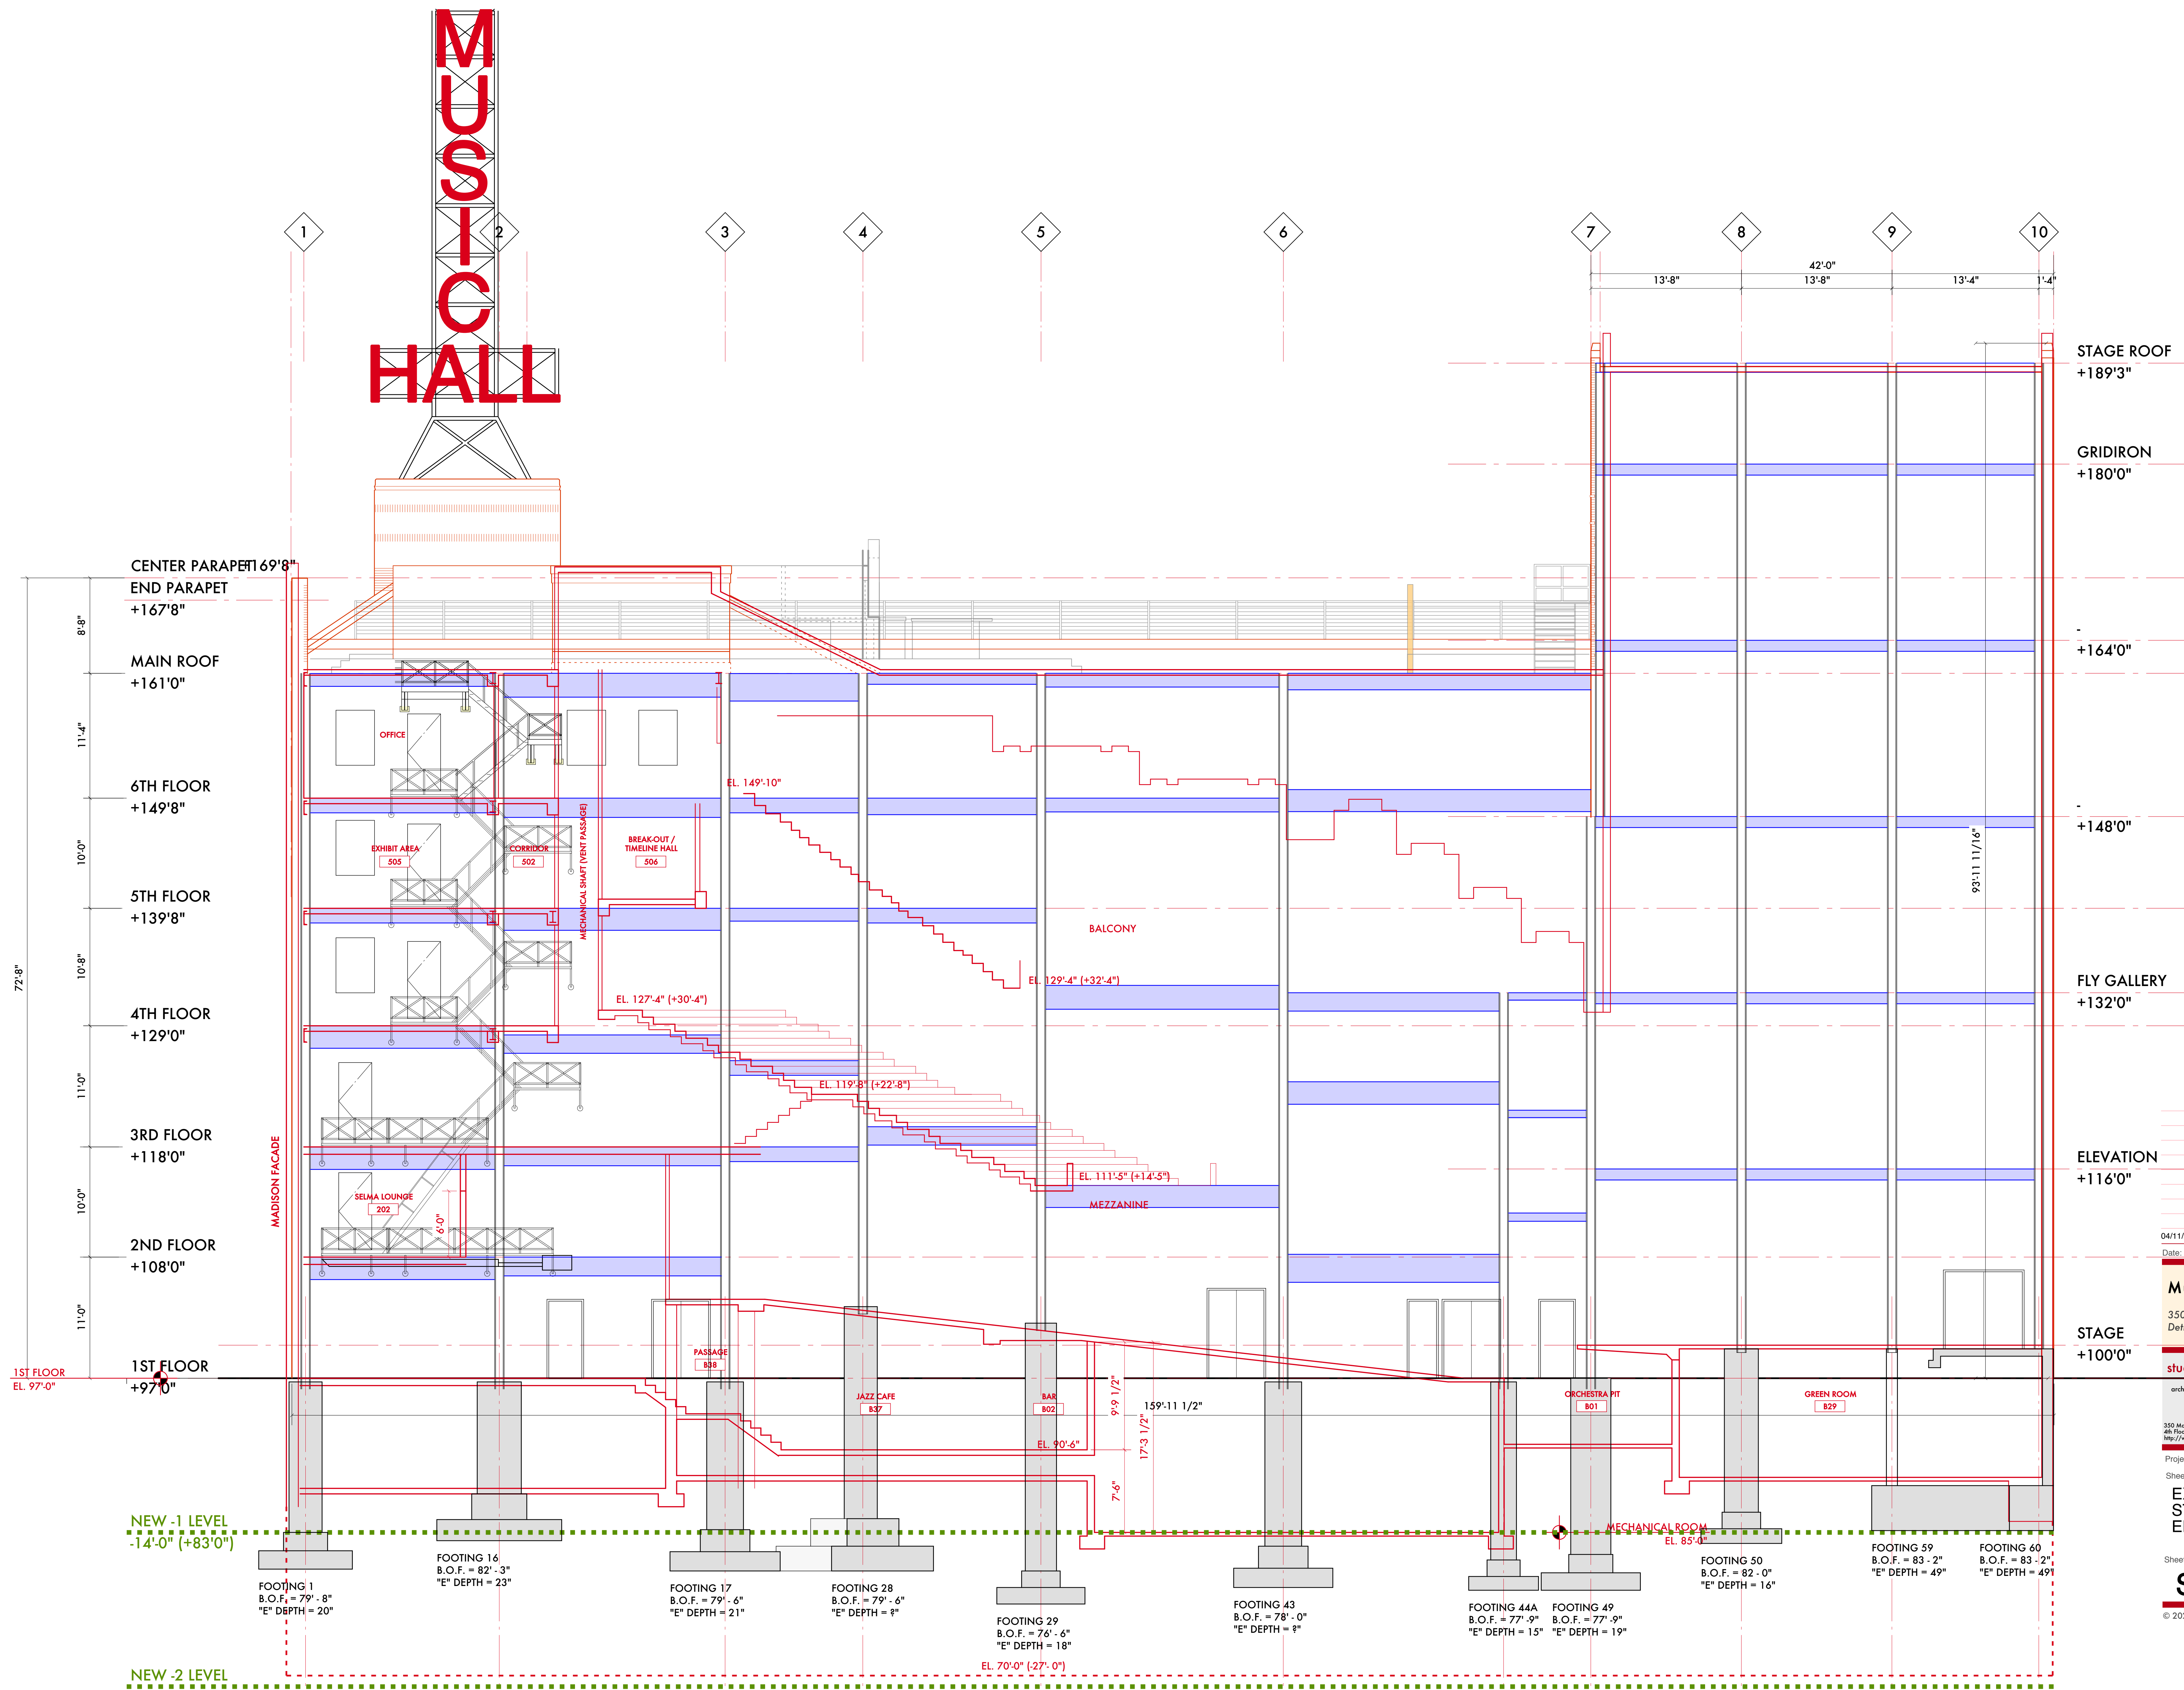

04/11/24 DPW - Footing Encroachment
 Date: Issued For:
Music Hall
 350 Madison
 Detroit, Michigan 48226
studioONE : DETROIT
 architectural urban DESIGN interior
 350 Madison Avenue Detroit, Michigan 48226
 4th Floor 313.487.9700 voice 313.872.5638 fax
 Project Number: 2013-06
 Sheet Title:
EXISTING ALLEY STRUCTURAL ELEVATION
 Sheet Number:
S5.01
 © 2023 studioONE, llc

B EXISTING ALLEY WEST ELEVATION
 SCALE: 1/8" = 1'-0"

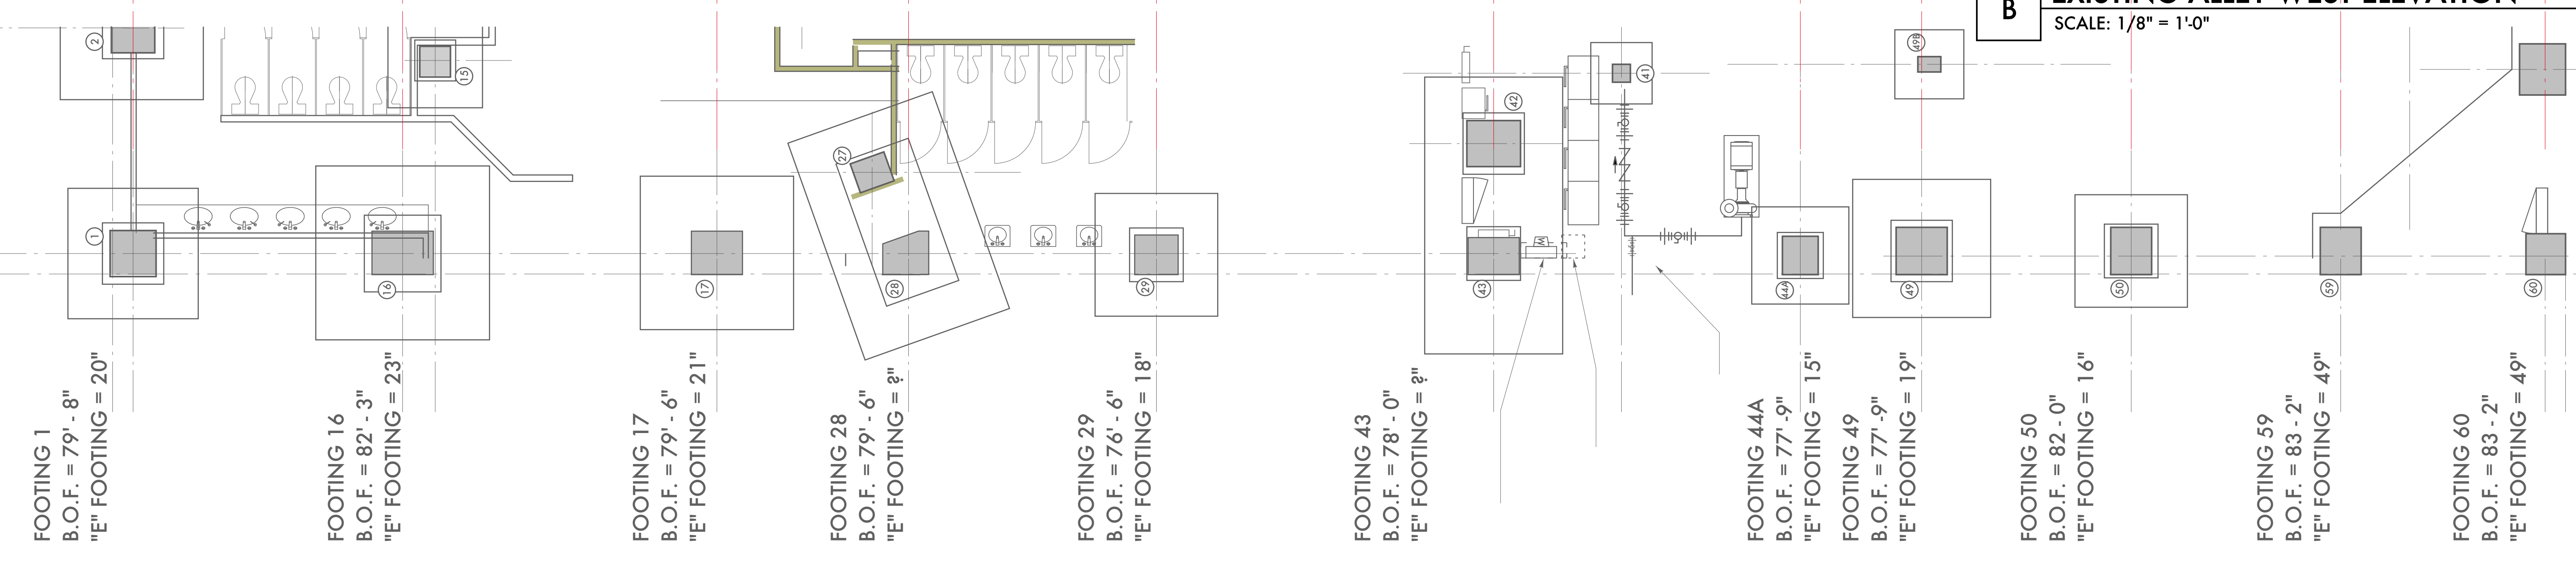

1 PARTIAL PLAN AT FOUNDATION/FOOTINGS
 SCALE: 1/8" = 1'-0"