




4756 Avery
Detroit, Michigan 48208
(313) 831 8116
mcclear@fuh.net

© Copyright 2023
Michael J McClear

Renovations to the Campau Building - Bar
Southeast Corner of Park and Elizabeth Streets Detroit Michigan
Architectural Floor Plan - Showing New Bar and adjoining Cliff Bells

Revised: 01.12.2023
Revised: 02.03.2023

A 0

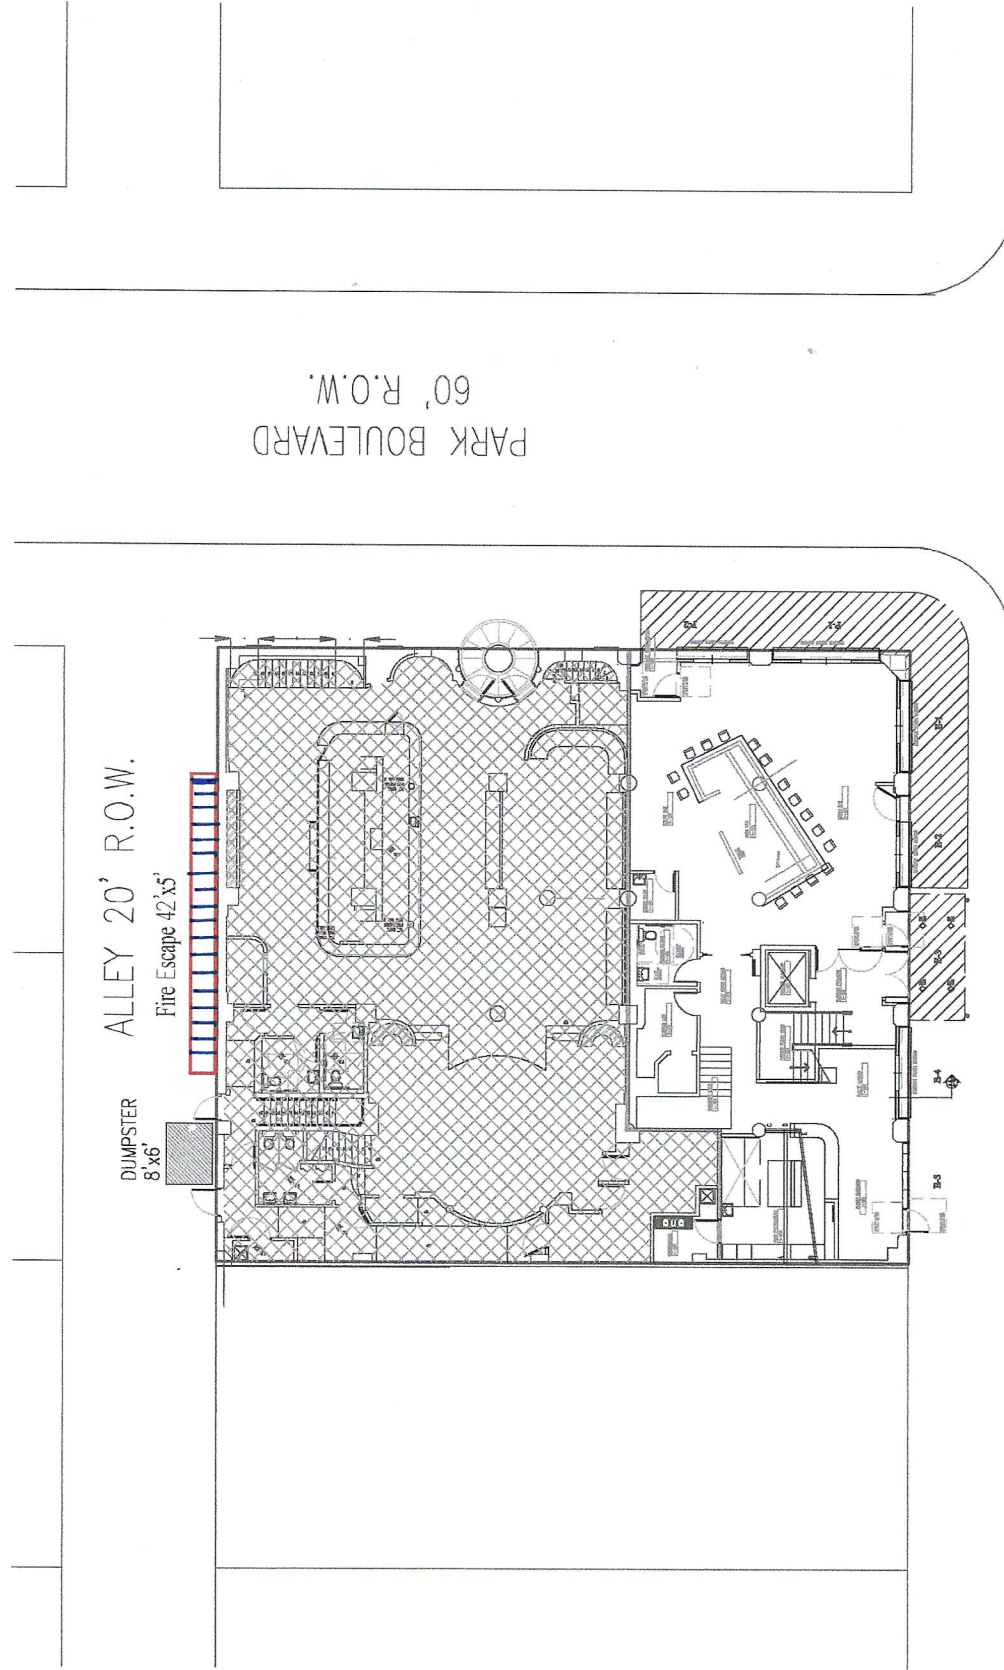

WEST ELIZABETH
60' R.O.W.



Campau Building - New Bar & Cliff Bells
First Floor Bar Plan

SCALE: 1/16" = 1' - 0"