



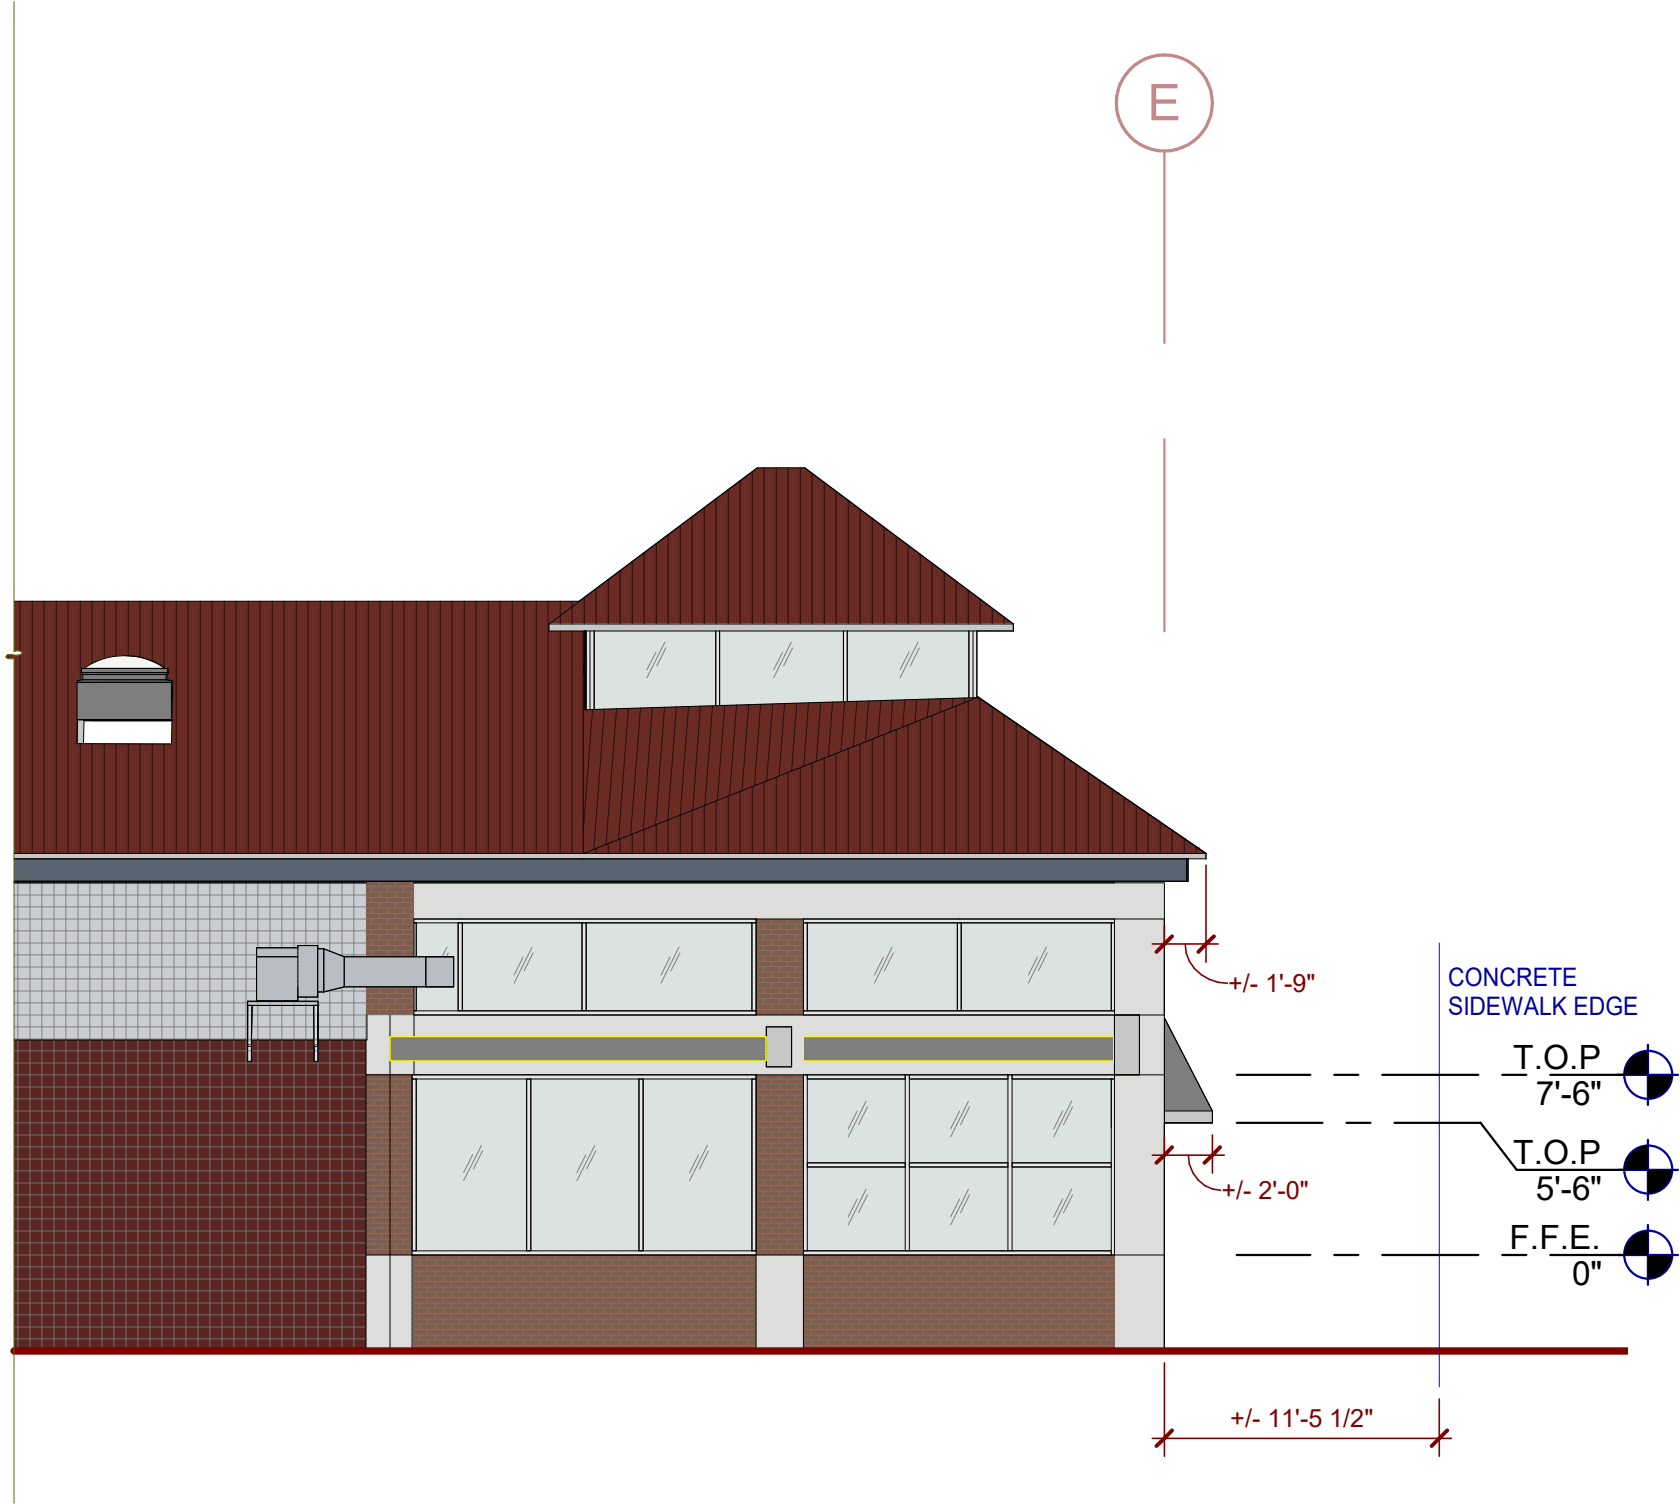

ENLARGED SOUTH EXTERIOR ELEVATION

SCALE: 1/8" = 1'-0"


4

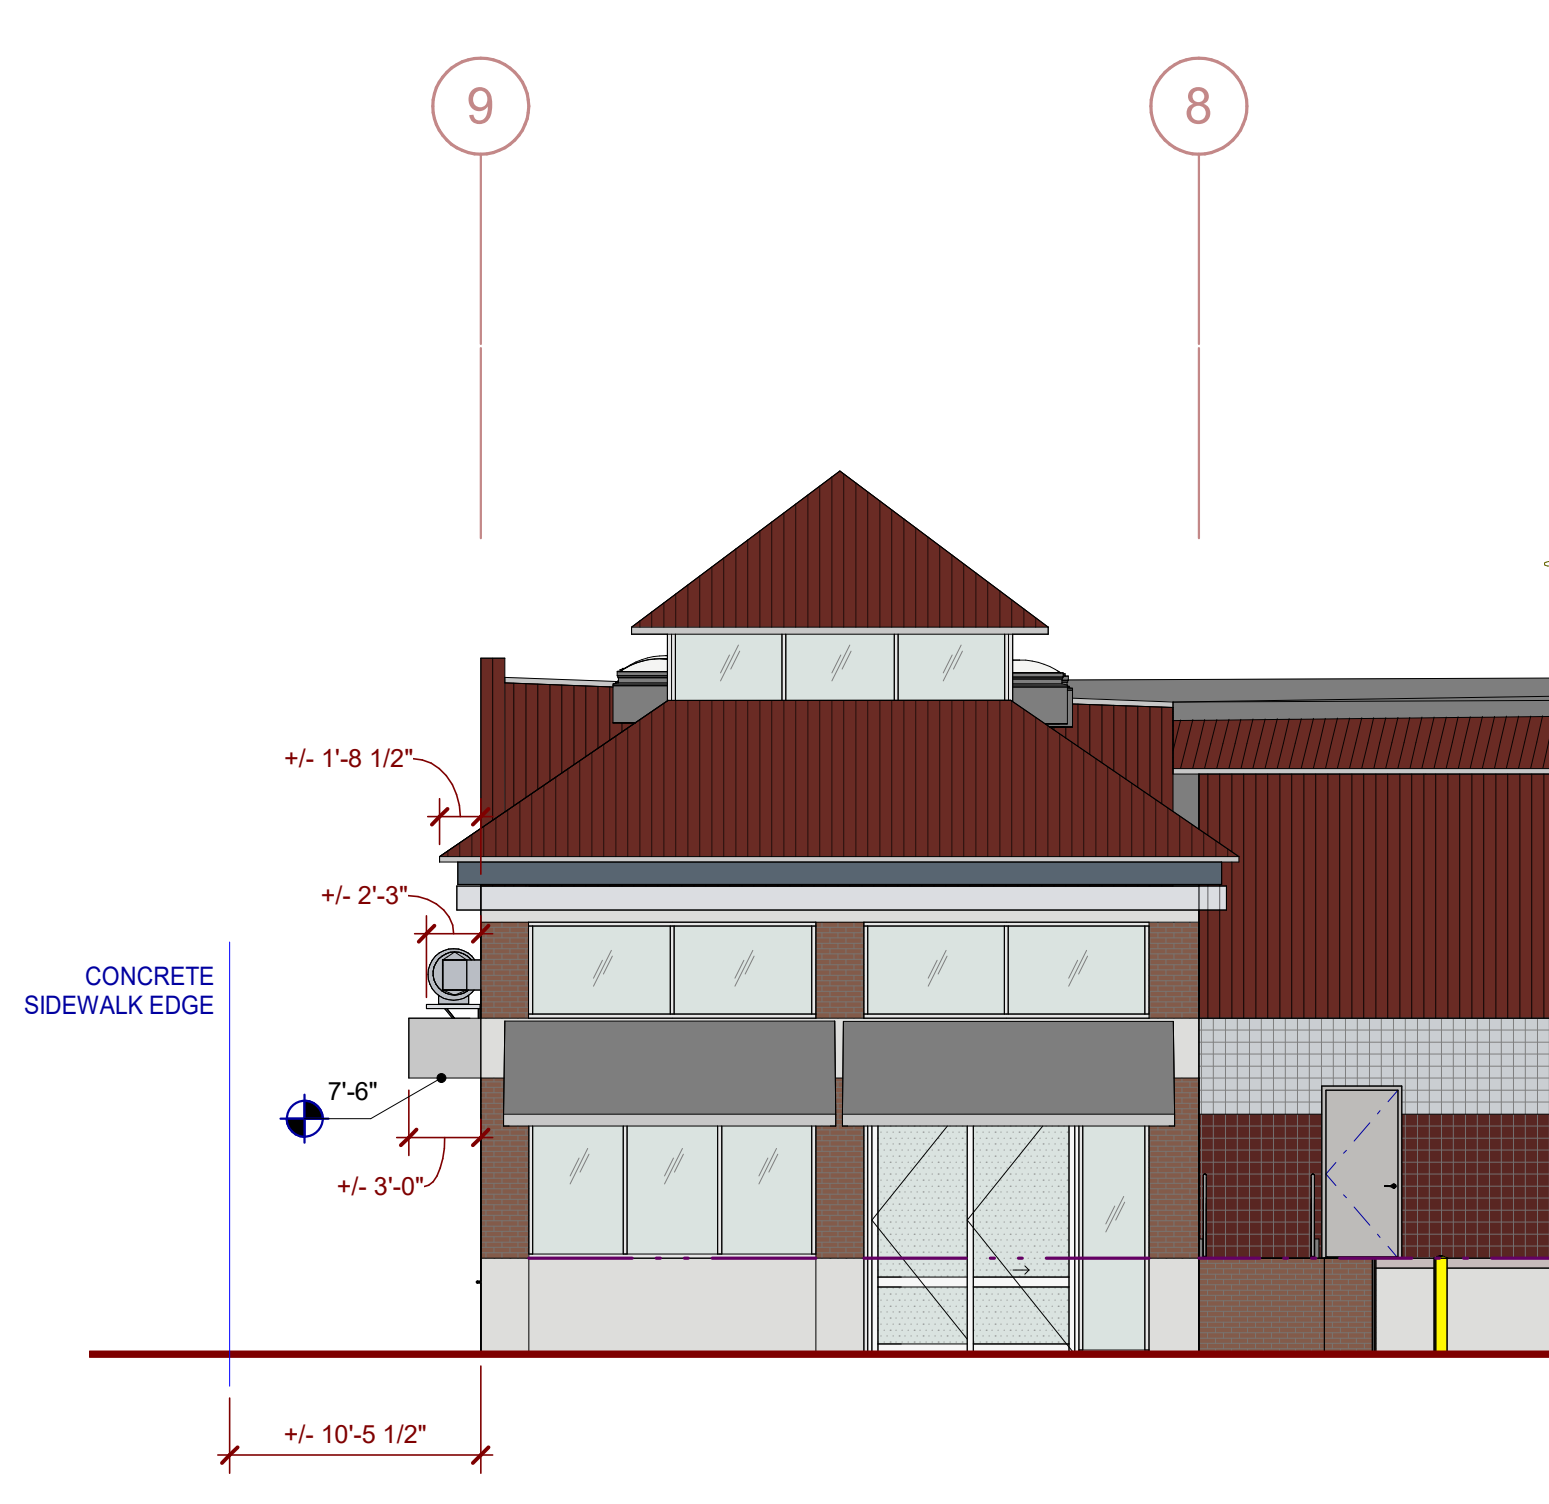

ENLARGED EAST EXTERIOR ELEVATION

SCALE: 1/8" = 1'-0"




3

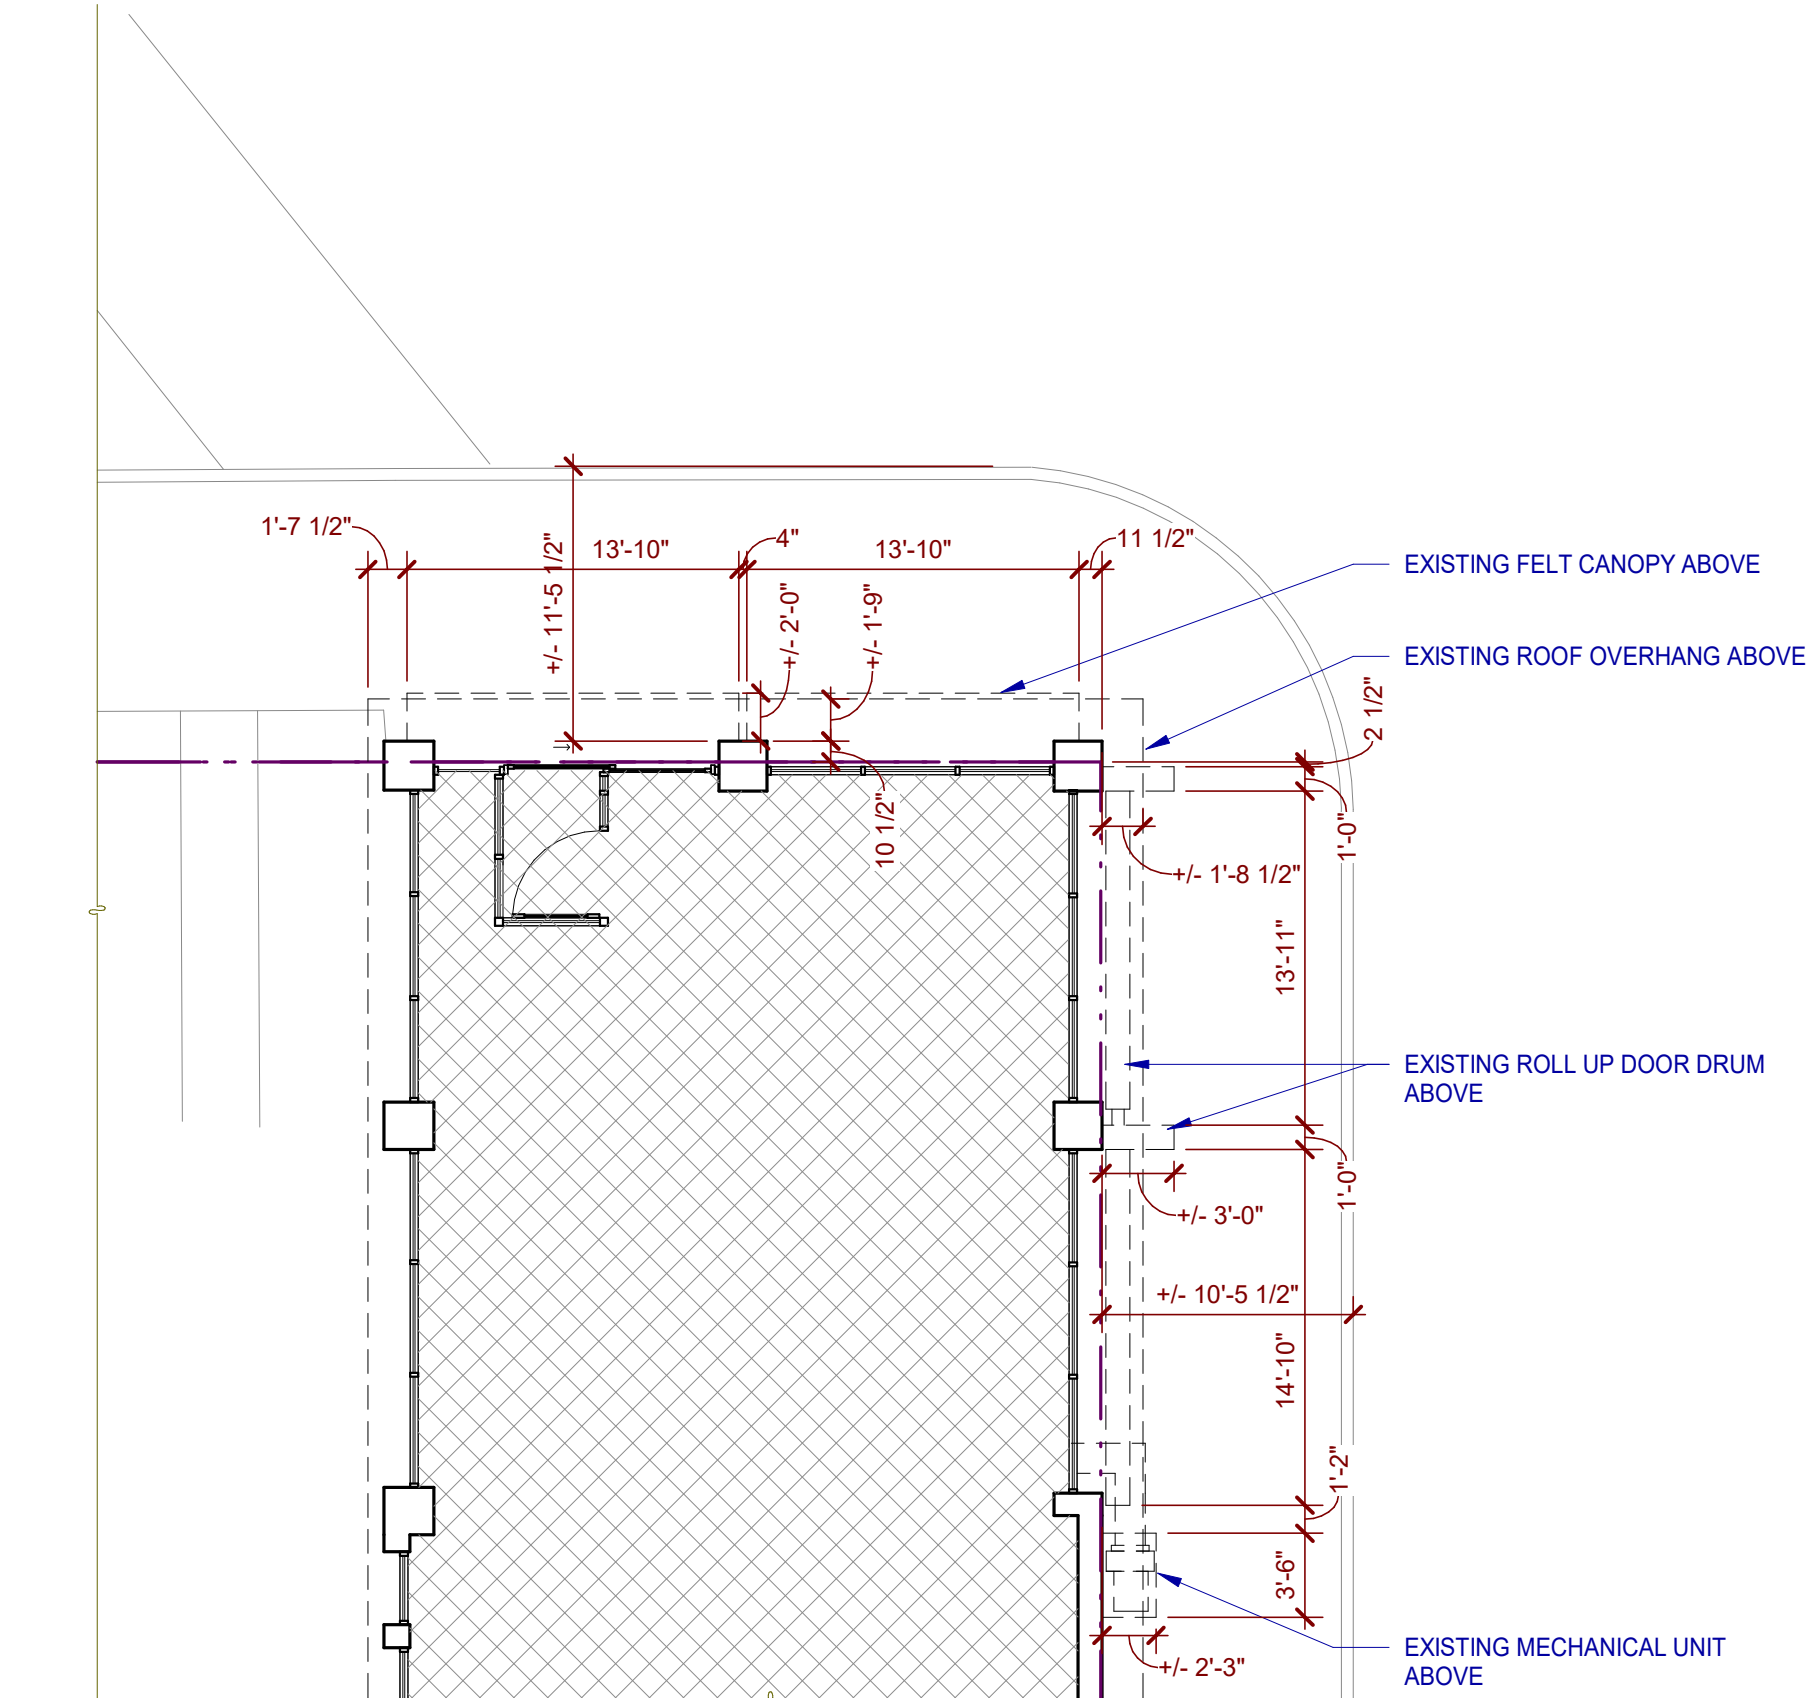

ENLARGED SITE PLAN (ROW)

SCALE: 1/8" = 1'-0"

2

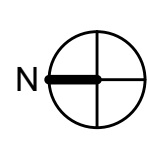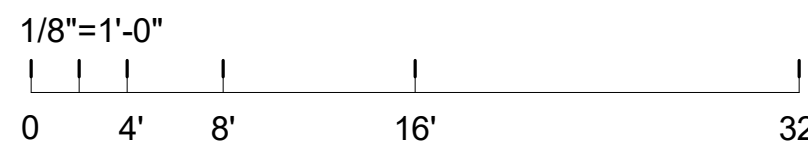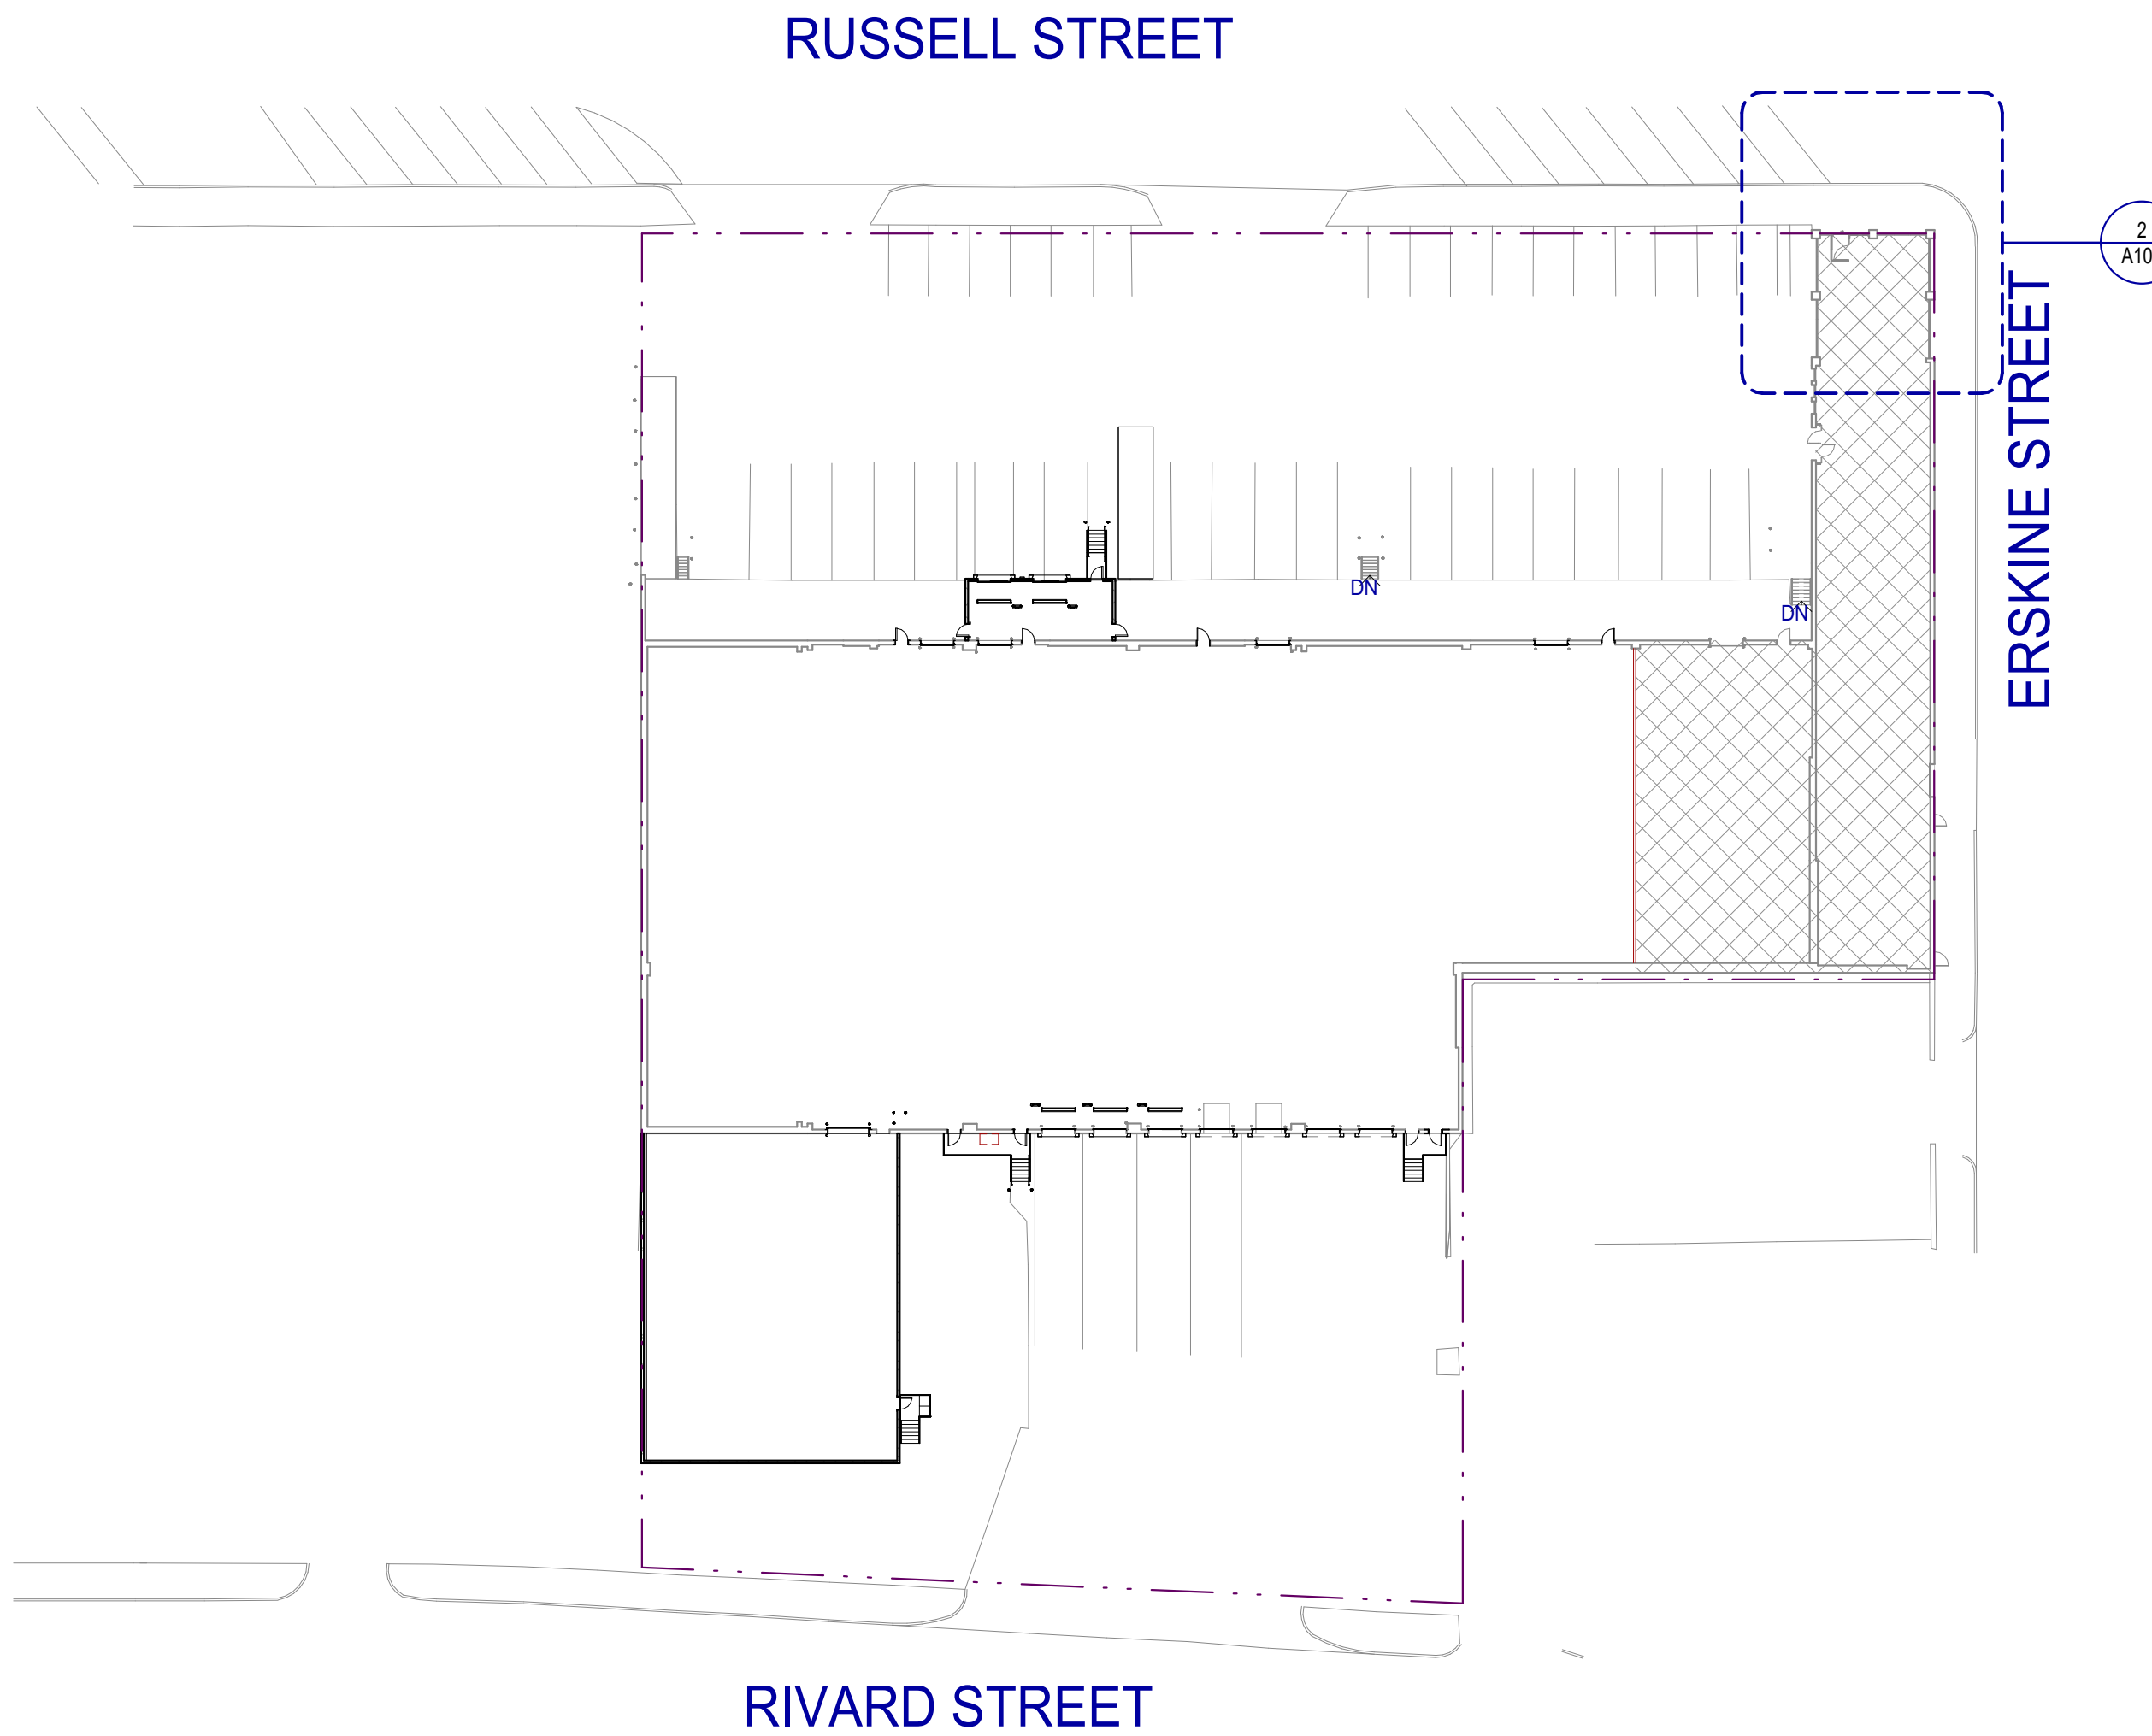

SITE PLAN (FOR REFERENCE ONLY)

SCALE: 1" = 40'-0"

1

ROW ENCROACHMENT REQUEST

DATE	REMARKS
11/27/2024	PROGRESS SET
01/16/2025	PROGRESS SET
01/16/2025	PERMIT SET

PA/PM:	M. PULA
DRAWN BY:	V.O. / S.R.
JOB NO.:	CH24-0092-00

SHEET

A105

01/16/2025 - PERMIT SET

EASTERN MARKET -

SHED 7

3401 RUSSELL STREET

DETROIT, MICHIGAN 48207



WARE MALCOMB
ARCHITECTURE
PLANNING
INTERIORS
CIVIL ENGINEERING
BRANDING
BUILDING MEASUREMENT
1315 22nd St. #410
Oak Brook, IL 60023
P 630.218.0063