




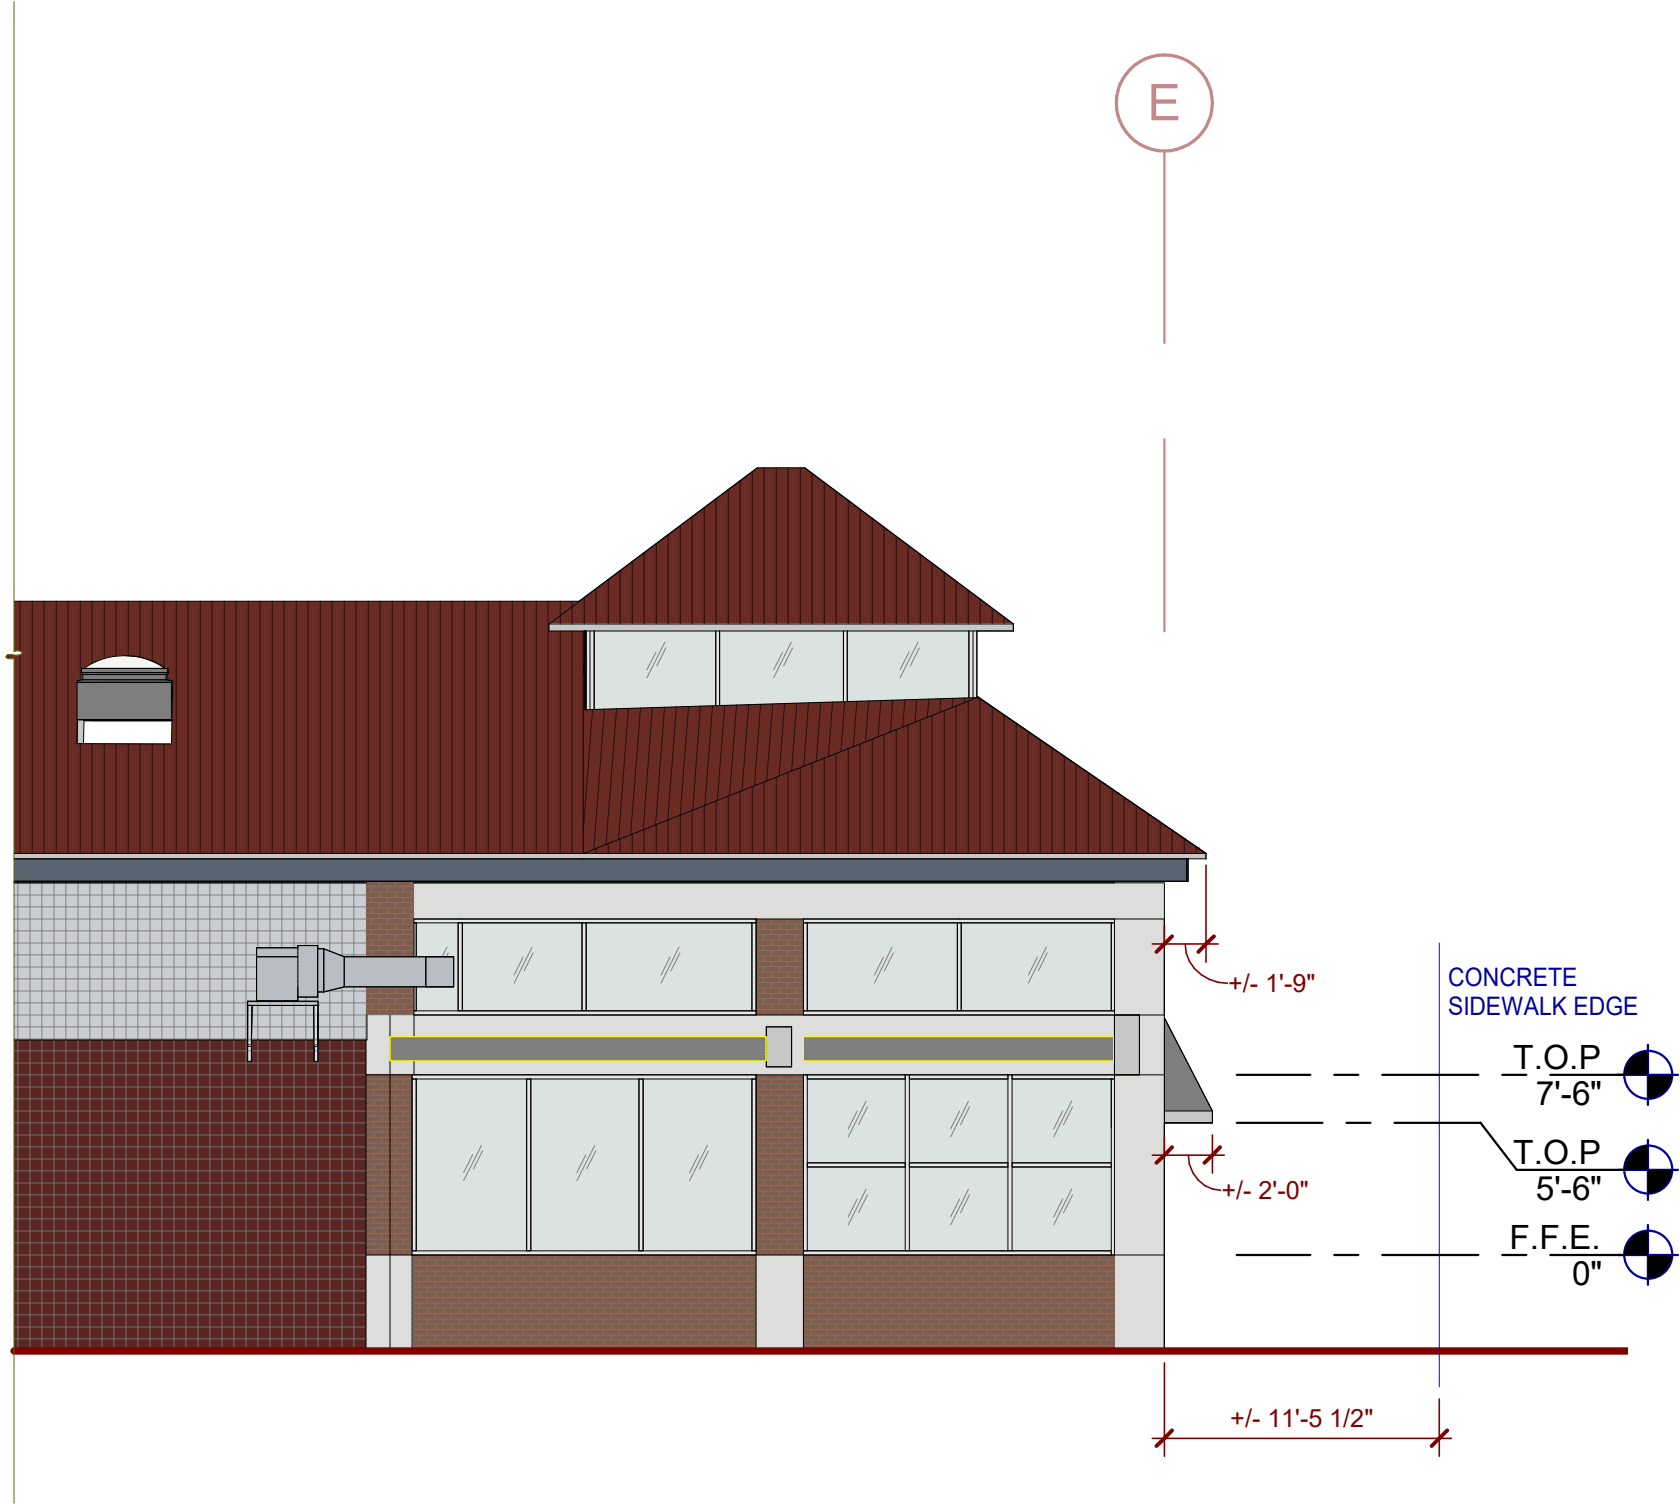




ENLARGED SOUTH EXTERIOR ELEVATION 4
SCALE: 1/8" = 1'-0"

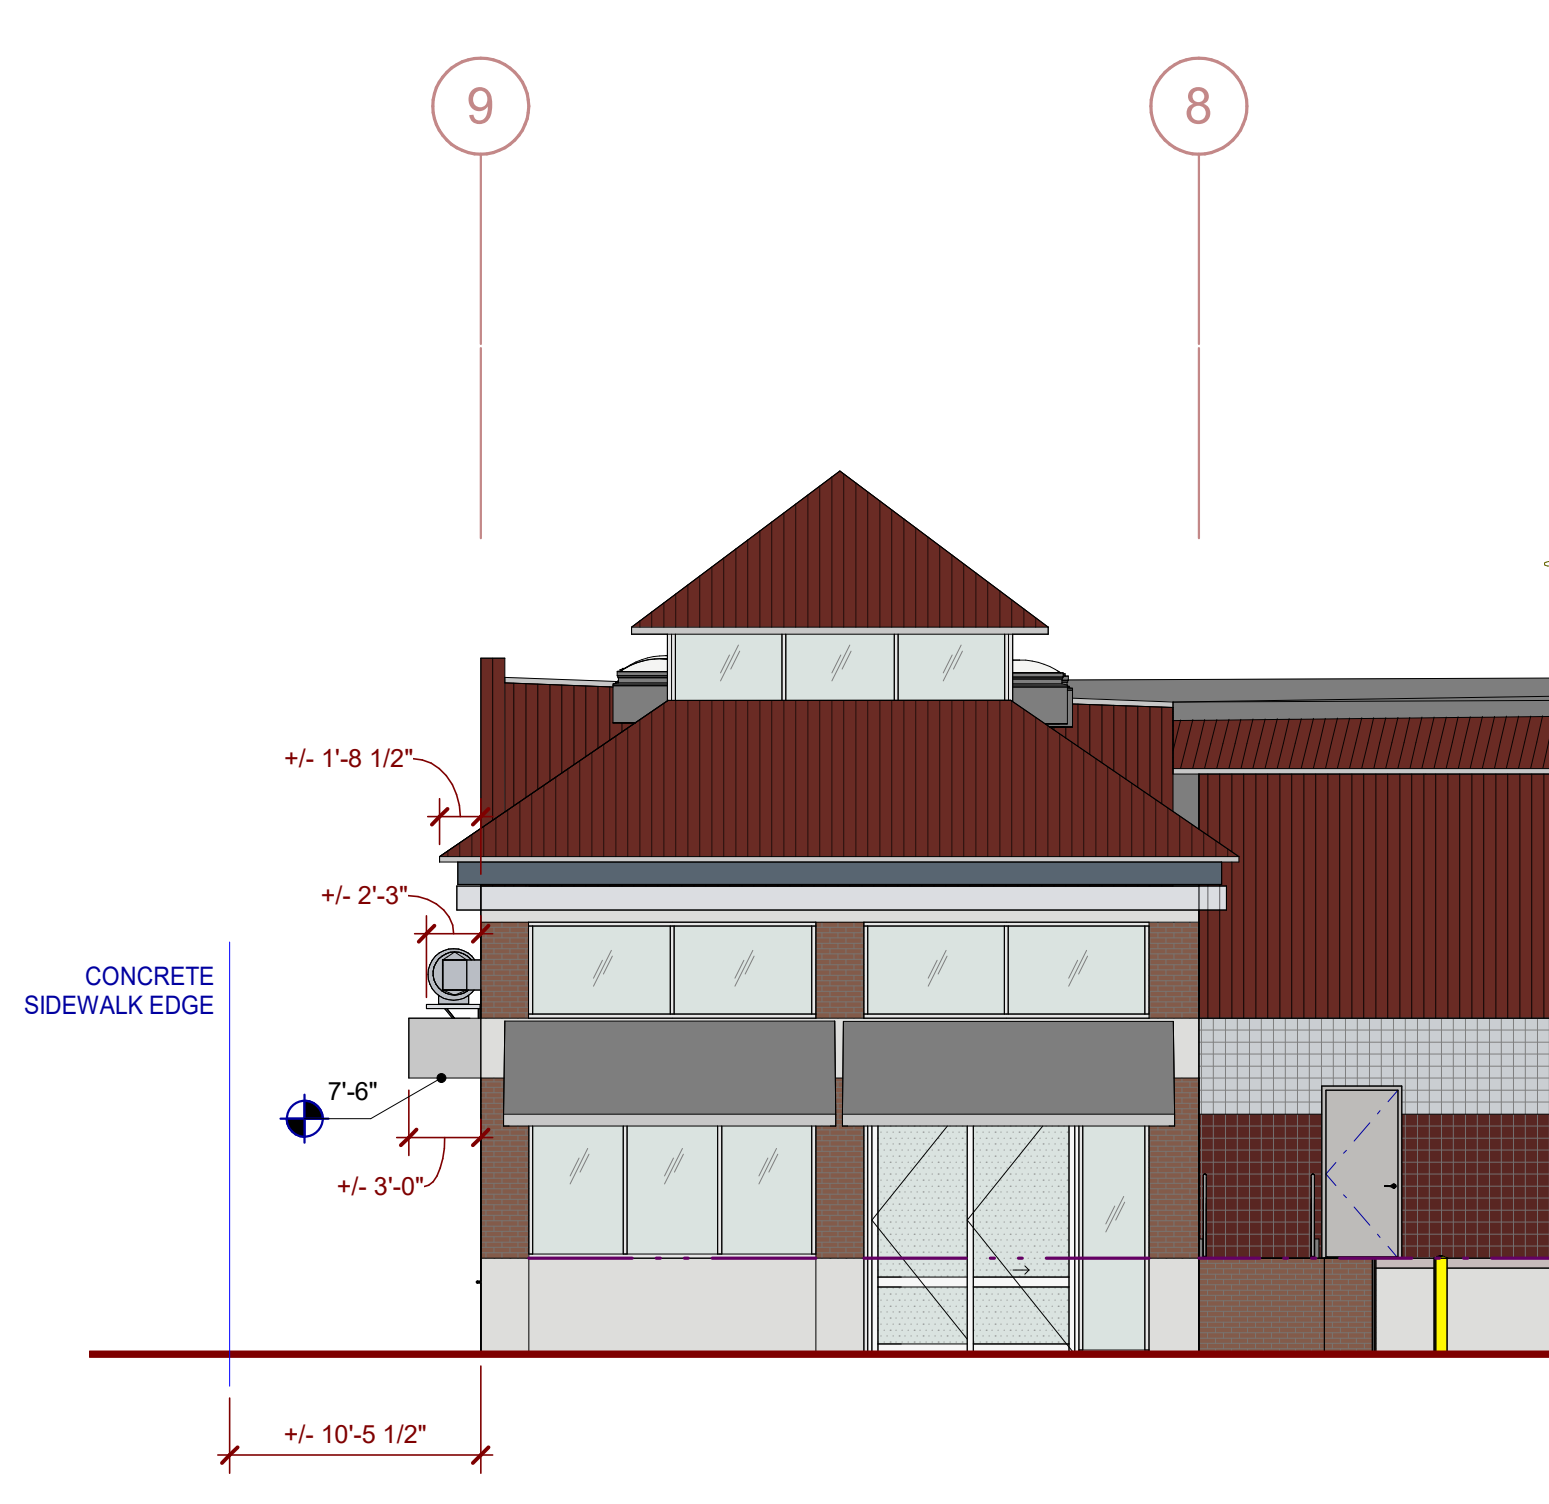

ENLARGED EAST EXTERIOR ELEVATION 3
SCALE: 1/8" = 1'-0"

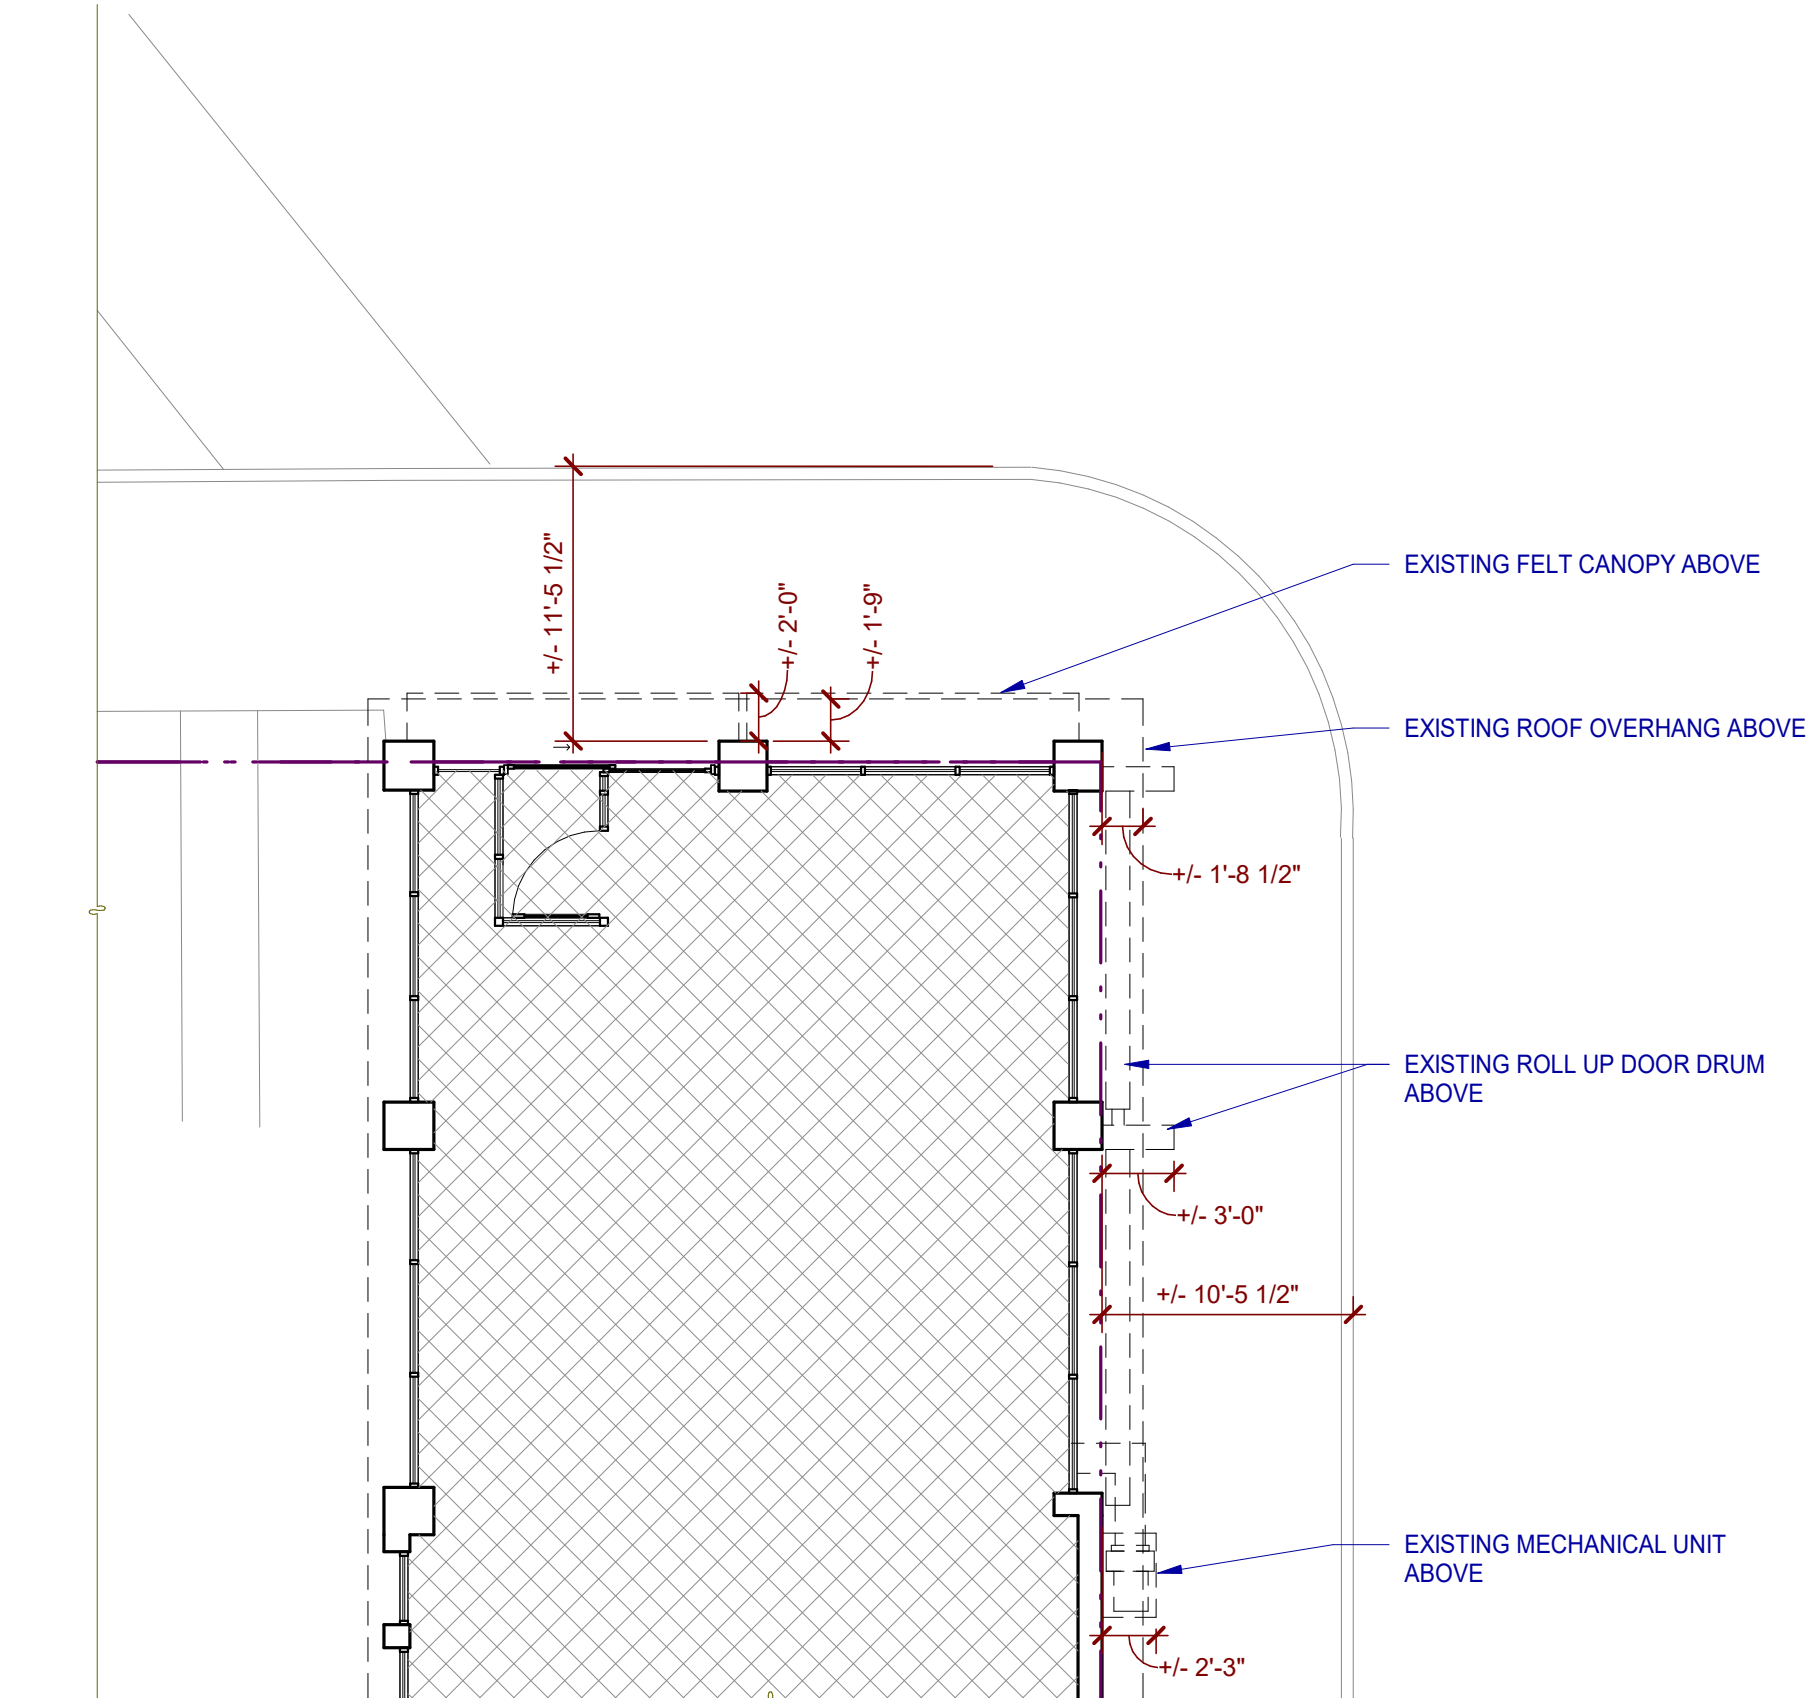

ENLARGED SITE PLAN (ROW) 2
SCALE: 1/8" = 1'-0"

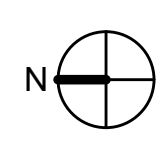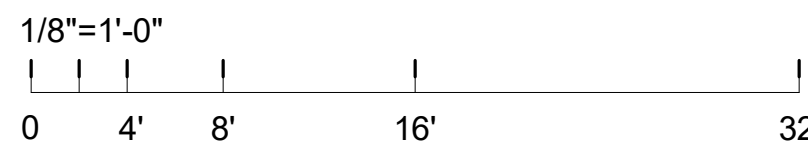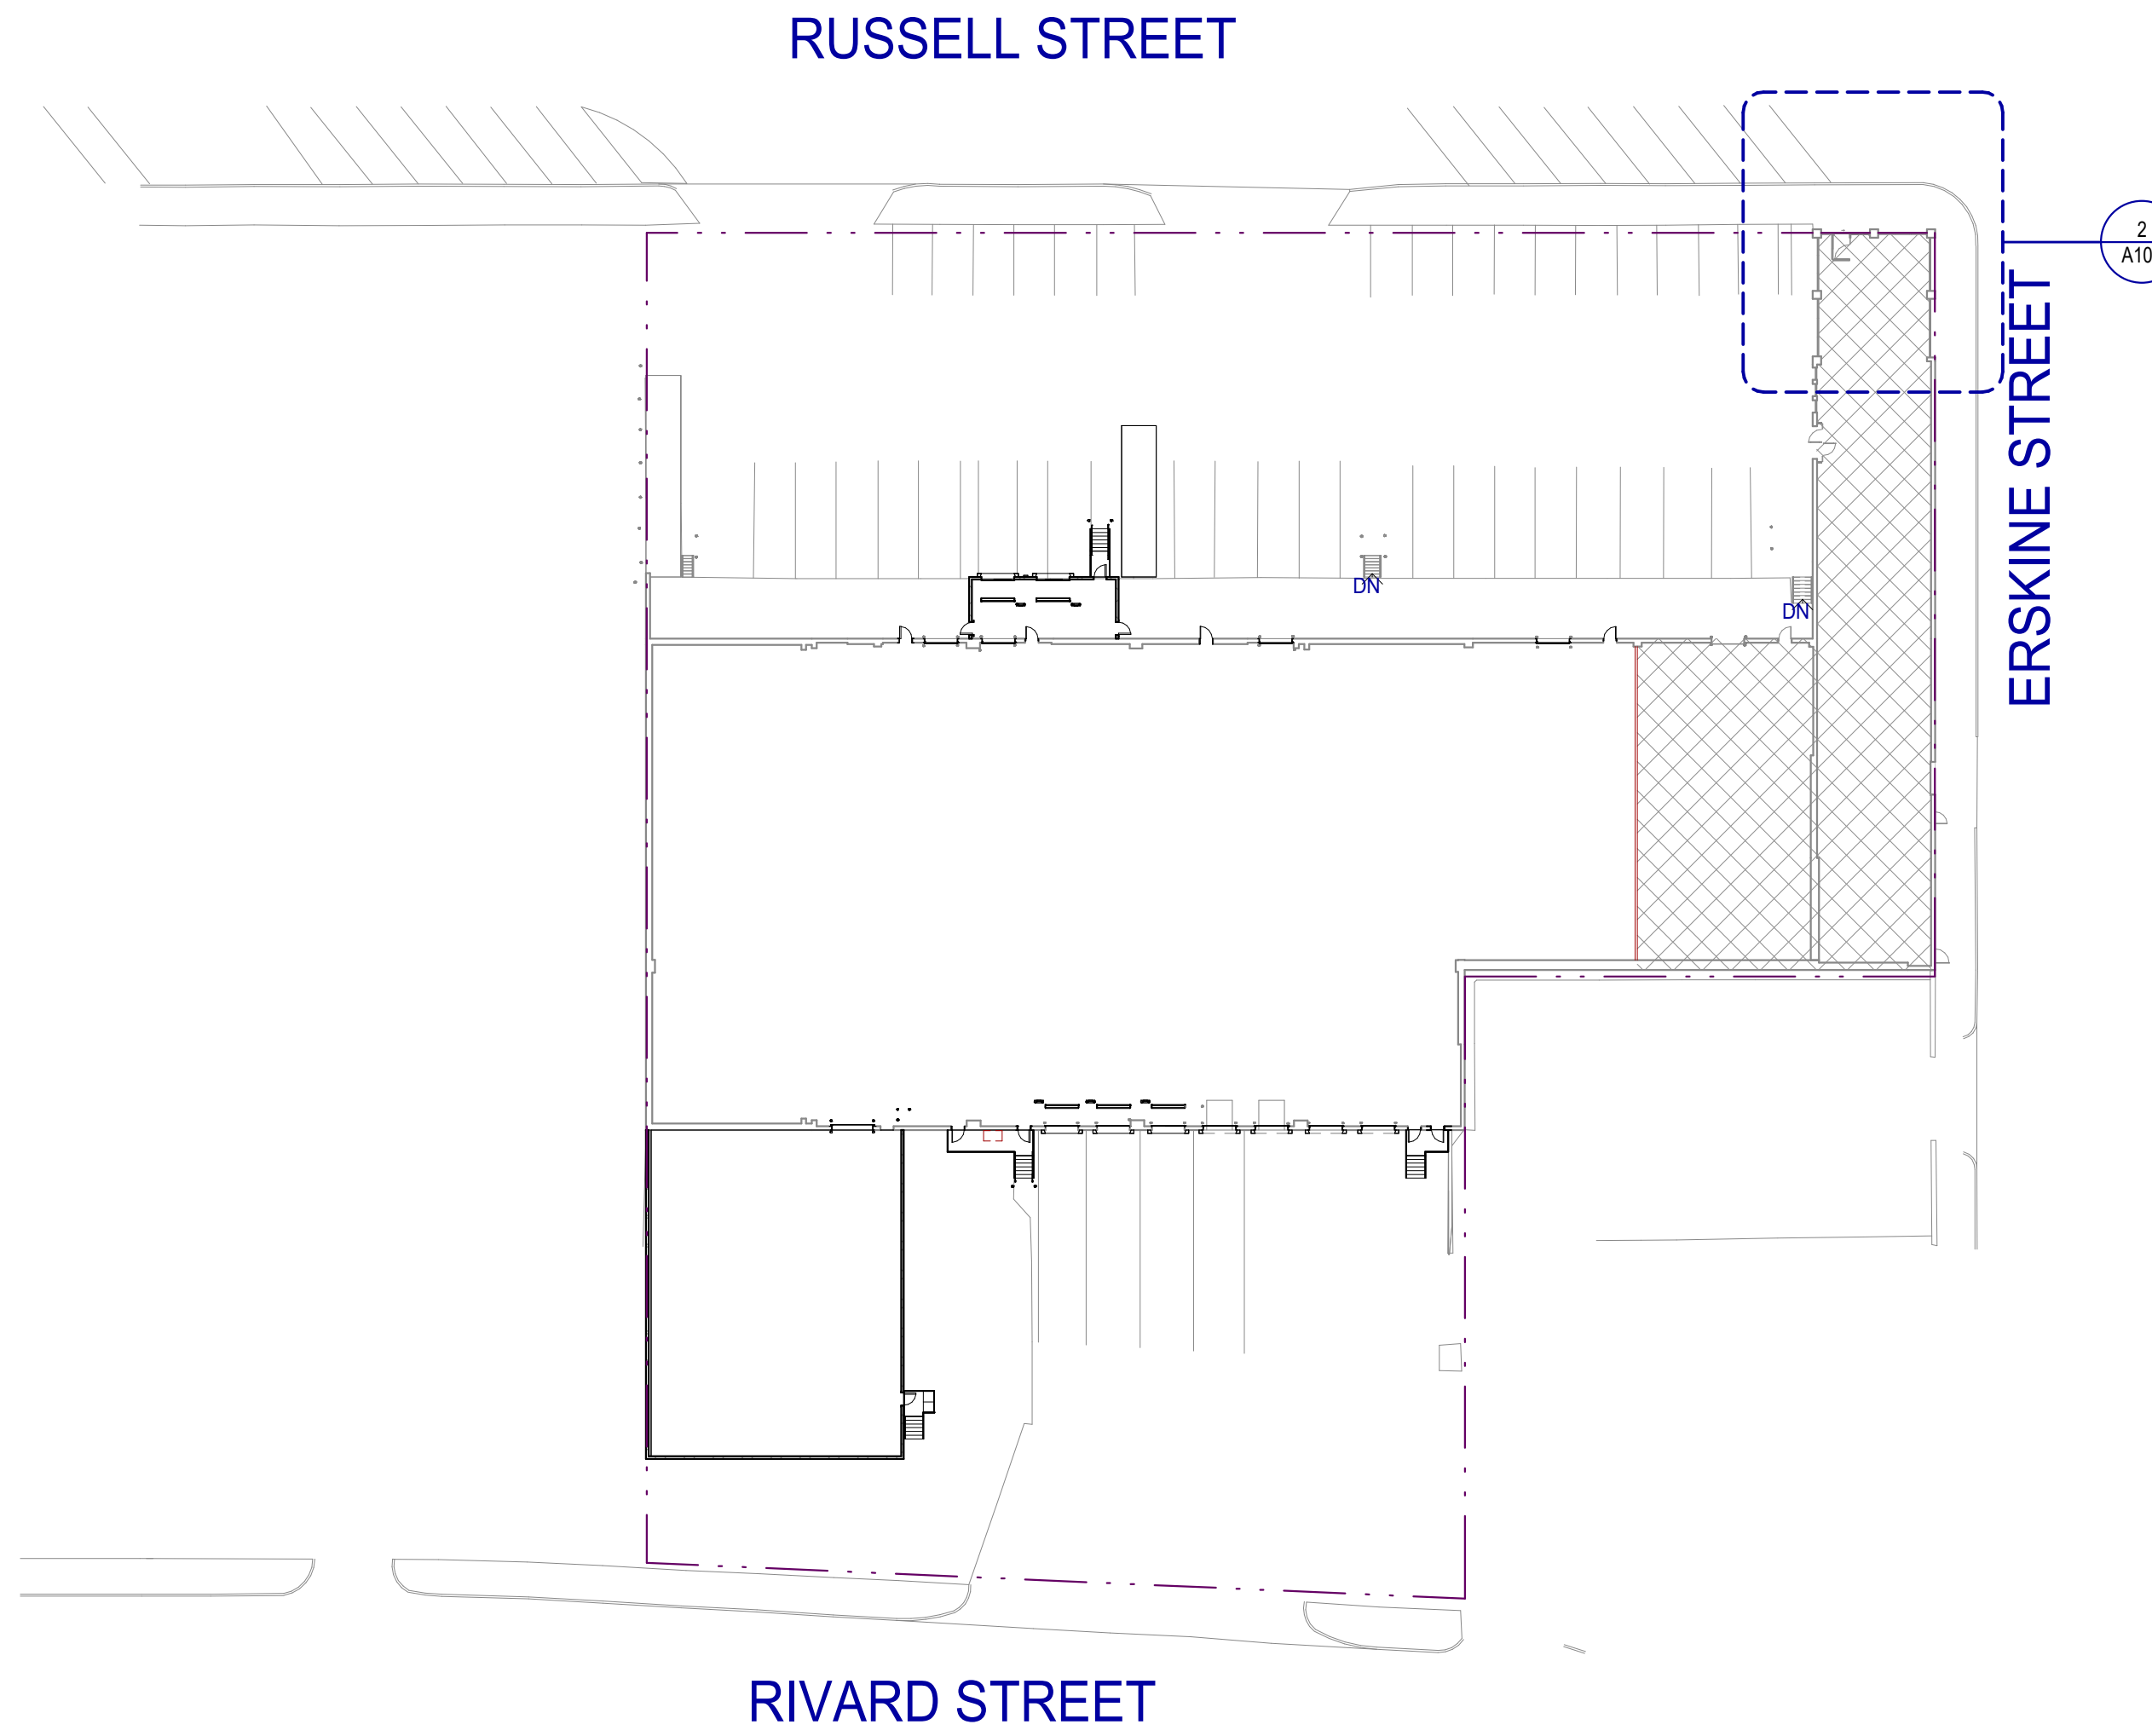

SITE PLAN (FOR REFERENCE ONLY) 1
SCALE: 1" = 40'-0"

WARE MALCOMB
ARCHITECTURE
PLANNING
INTERIORS
CIVIL ENGINEERING
BRANDING
BUILDING MEASUREMENT
1315 27th St #410
Oak Brook, IL 60023
P 630.218.0063



**EASTERN MARKET -
SHED 7**
3401 RUSSELL STREET
DETROIT, MICHIGAN 48207

ROW ENCROACHMENT REQUEST	
DATE	REMARKS
11/27/2024	PROGRESS SET
01/02/2025	PROGRESS SET
01/16/2025	PERMIT SET

PA/PM:	M. PULA
DRAWN BY:	V.O. / S.R.
JOB NO.:	CH24-0092-00

SHEET
A105