


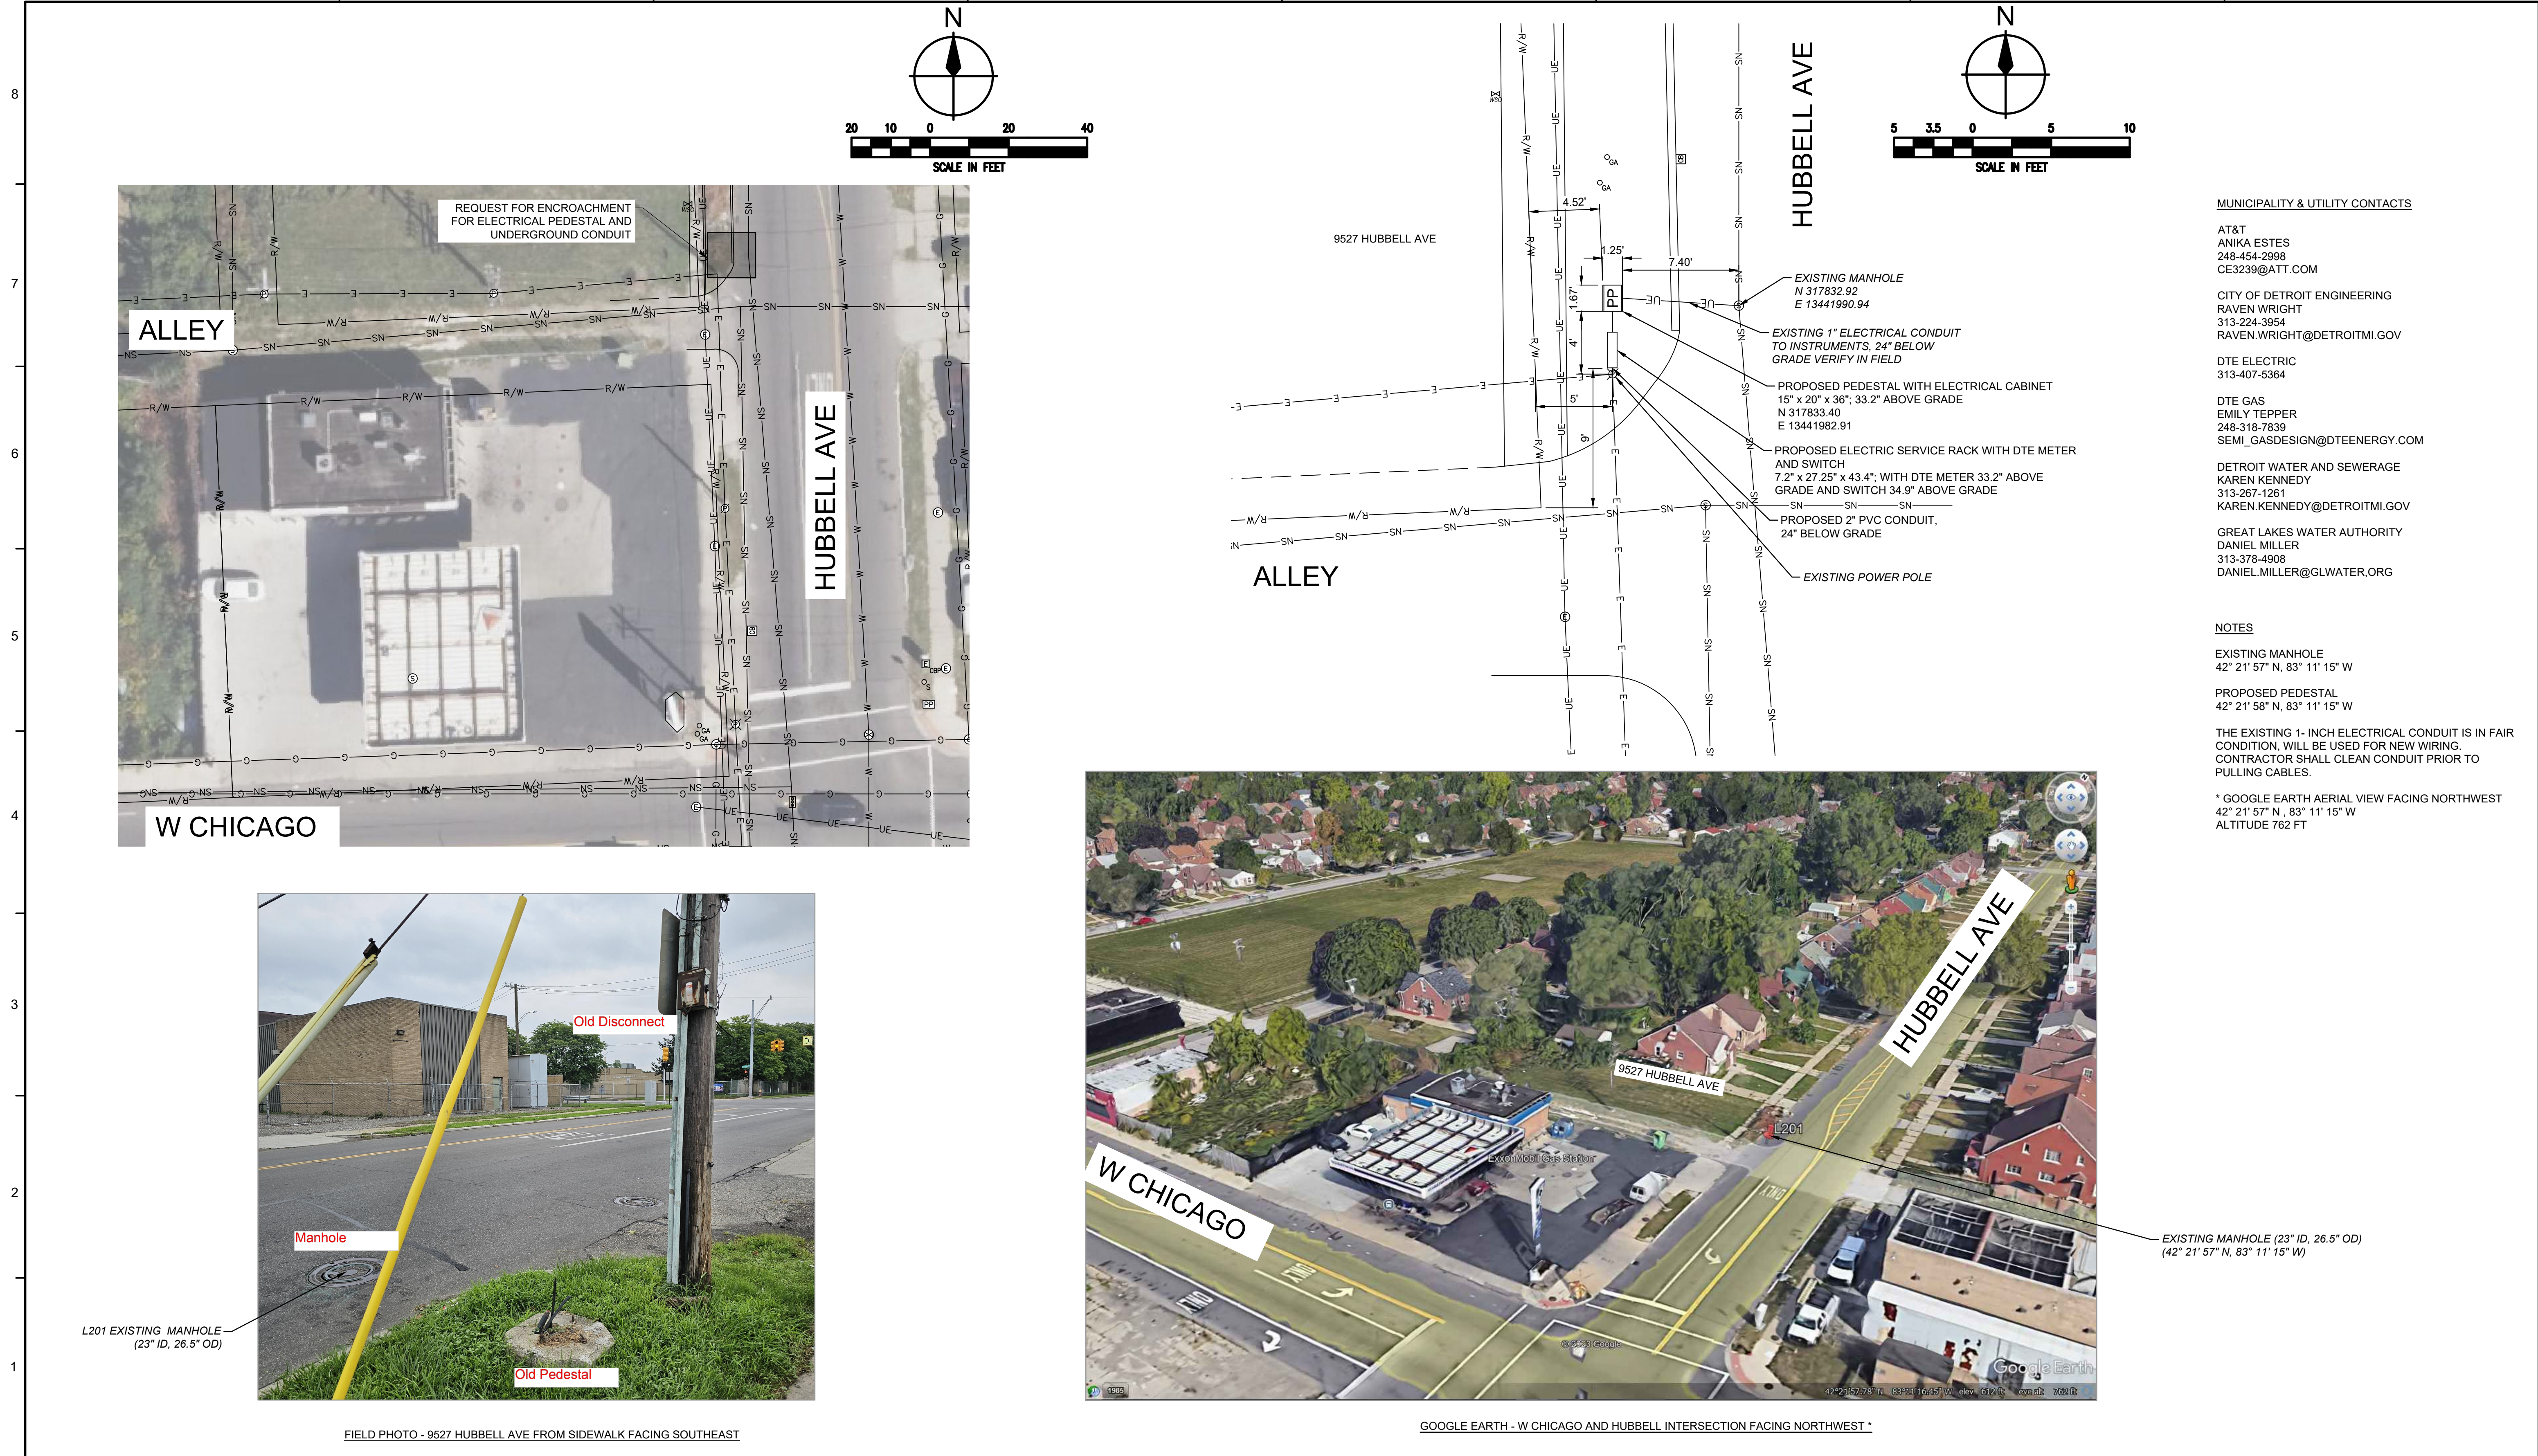

						DESIGNED BY:	SEAL/STAMP	FACILITY	HUBBELL-SOUTHFIELD CSO FACILITY IMPROVEMENTS	FIRM NAME			EGLE PERMIT No.							
						G.PRENGER							XXXXXX							
						DRAWN BY:							GLWA CONTRACT No.							
						D.GARLINGTON							2103225							
						CHECKED BY:		PROJECT TITLE	L201 9527 HUBBELL AVE SITE PLAN	SUB CONSULTANT			GLWA CIP No.							
													273001							
						APPROVED BY:							DRAWING No.							
													C01-201							
2	60% SUBMITTAL												SECTION MAP	TOWN	RANGE	SECTION	Q	QQ	BID/IFC/RECORD STATUS	
1													12	H	2	S	10	E		24
No.	DESCRIPTIONS/REVISIONS				CHK'D	APPR	DATE													
				A			B		C		D		E		F		G		H	