


Autodesk Docs://MI_00000_First National Bank Building_ARC.rvt
4/1/2025 5:30:23 PM
80819-G-002-SITE PLAN

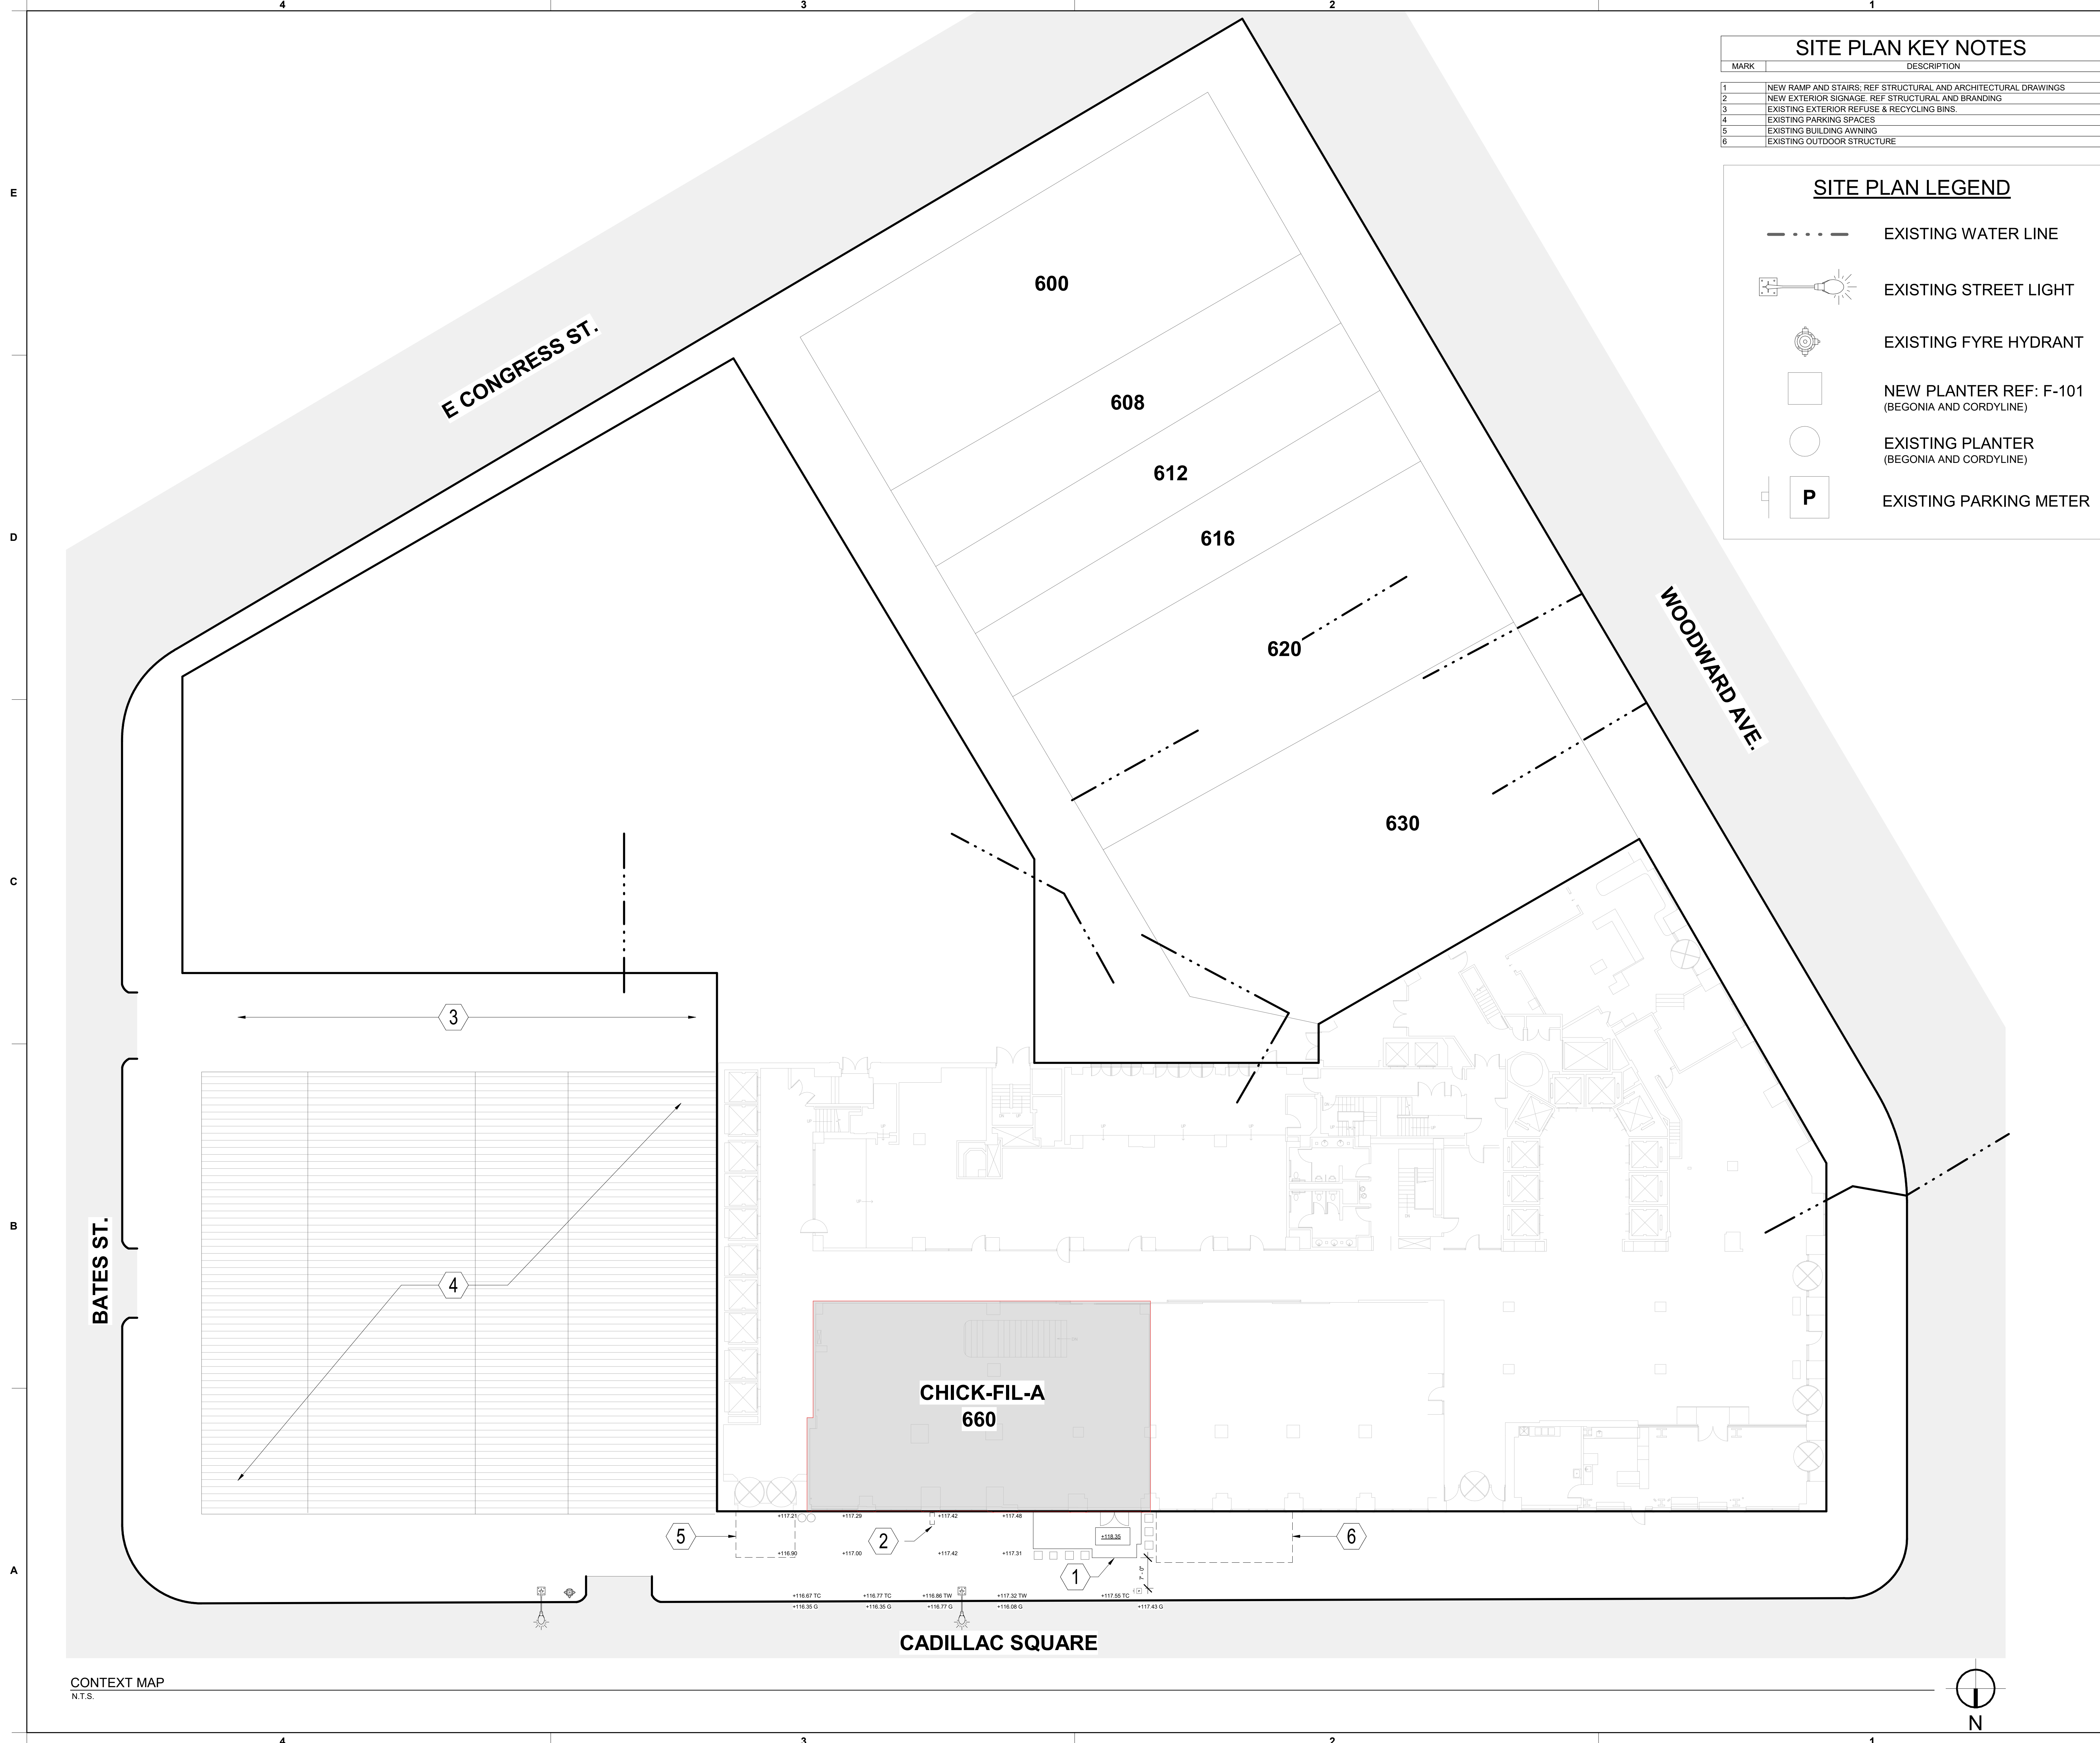

SITE PLAN KEY NOTES

MARK	DESCRIPTION
1	NEW RAMP AND STAIRS; REF STRUCTURAL AND ARCHITECTURAL DRAWINGS
2	NEW EXTERIOR SIGNAGE; REF STRUCTURAL AND BRANDING
3	EXISTING EXTERIOR REFUSE & RECYCLING BINS
4	EXISTING PARKING SPACES
5	EXISTING BUILDING AWNING
6	EXISTING OUTDOOR STRUCTURE

SITE PLAN LEGEND

EXISTING WATER LINE

EXISTING STREET LIGHT

EXISTING FYRE HYDRANT

NEW PLANTER REF: F-101
(BEGONIA AND CORDYLINE)

EXISTING PLANTER
(BEGONIA AND CORDYLINE)

EXISTING PARKING METER

Chick-fil-A

5200 Buffington Road
Atlanta, Georgia
30349-2998

MAYSE & ASSOCIATES INC.

Architecture • Planning • Construction Management

14881 Quorum Dr. Suite 800
Dallas, Texas 75244
Phone: (972) 386-0338 Fax: (972) 386-0276
www.MayseAssociates.com

STATE OF MICHIGAN

RONALD K. SMITH
ARCHITECT
No. 72177
DETROIT, MI

4/1/2025 5:30:23 PM

CHICK-FIL-A

FIRST NATIONAL BUILDING
660 WOODWARD AVE
SUITE 7
DETROIT, MI 48226

LCV#80819

BUILDING TYPE / SIZE: LCV
RELEASE: 23.02

REVISION SCHEDULE

NO.	DATE	DESCRIPTION
-----	------	-------------

CONSULTANT PROJECT # 23069

PRINTED FOR PERMIT

DATE 4/1/2025 5:30:23 PM

DRAWN BY BV

Information contained on this drawing and in all digital files produced for above named project may not be reproduced in any manner without express written or verbal consent from authorized project representatives.

SHEET SITE PLAN

SHEET NUMBER G-002