



Autodesk Docs://MI_00000_First National Bank Building_ARC.rvt
4/10/2025 2:28:13 PM
80819-G-002-SITE PLAN

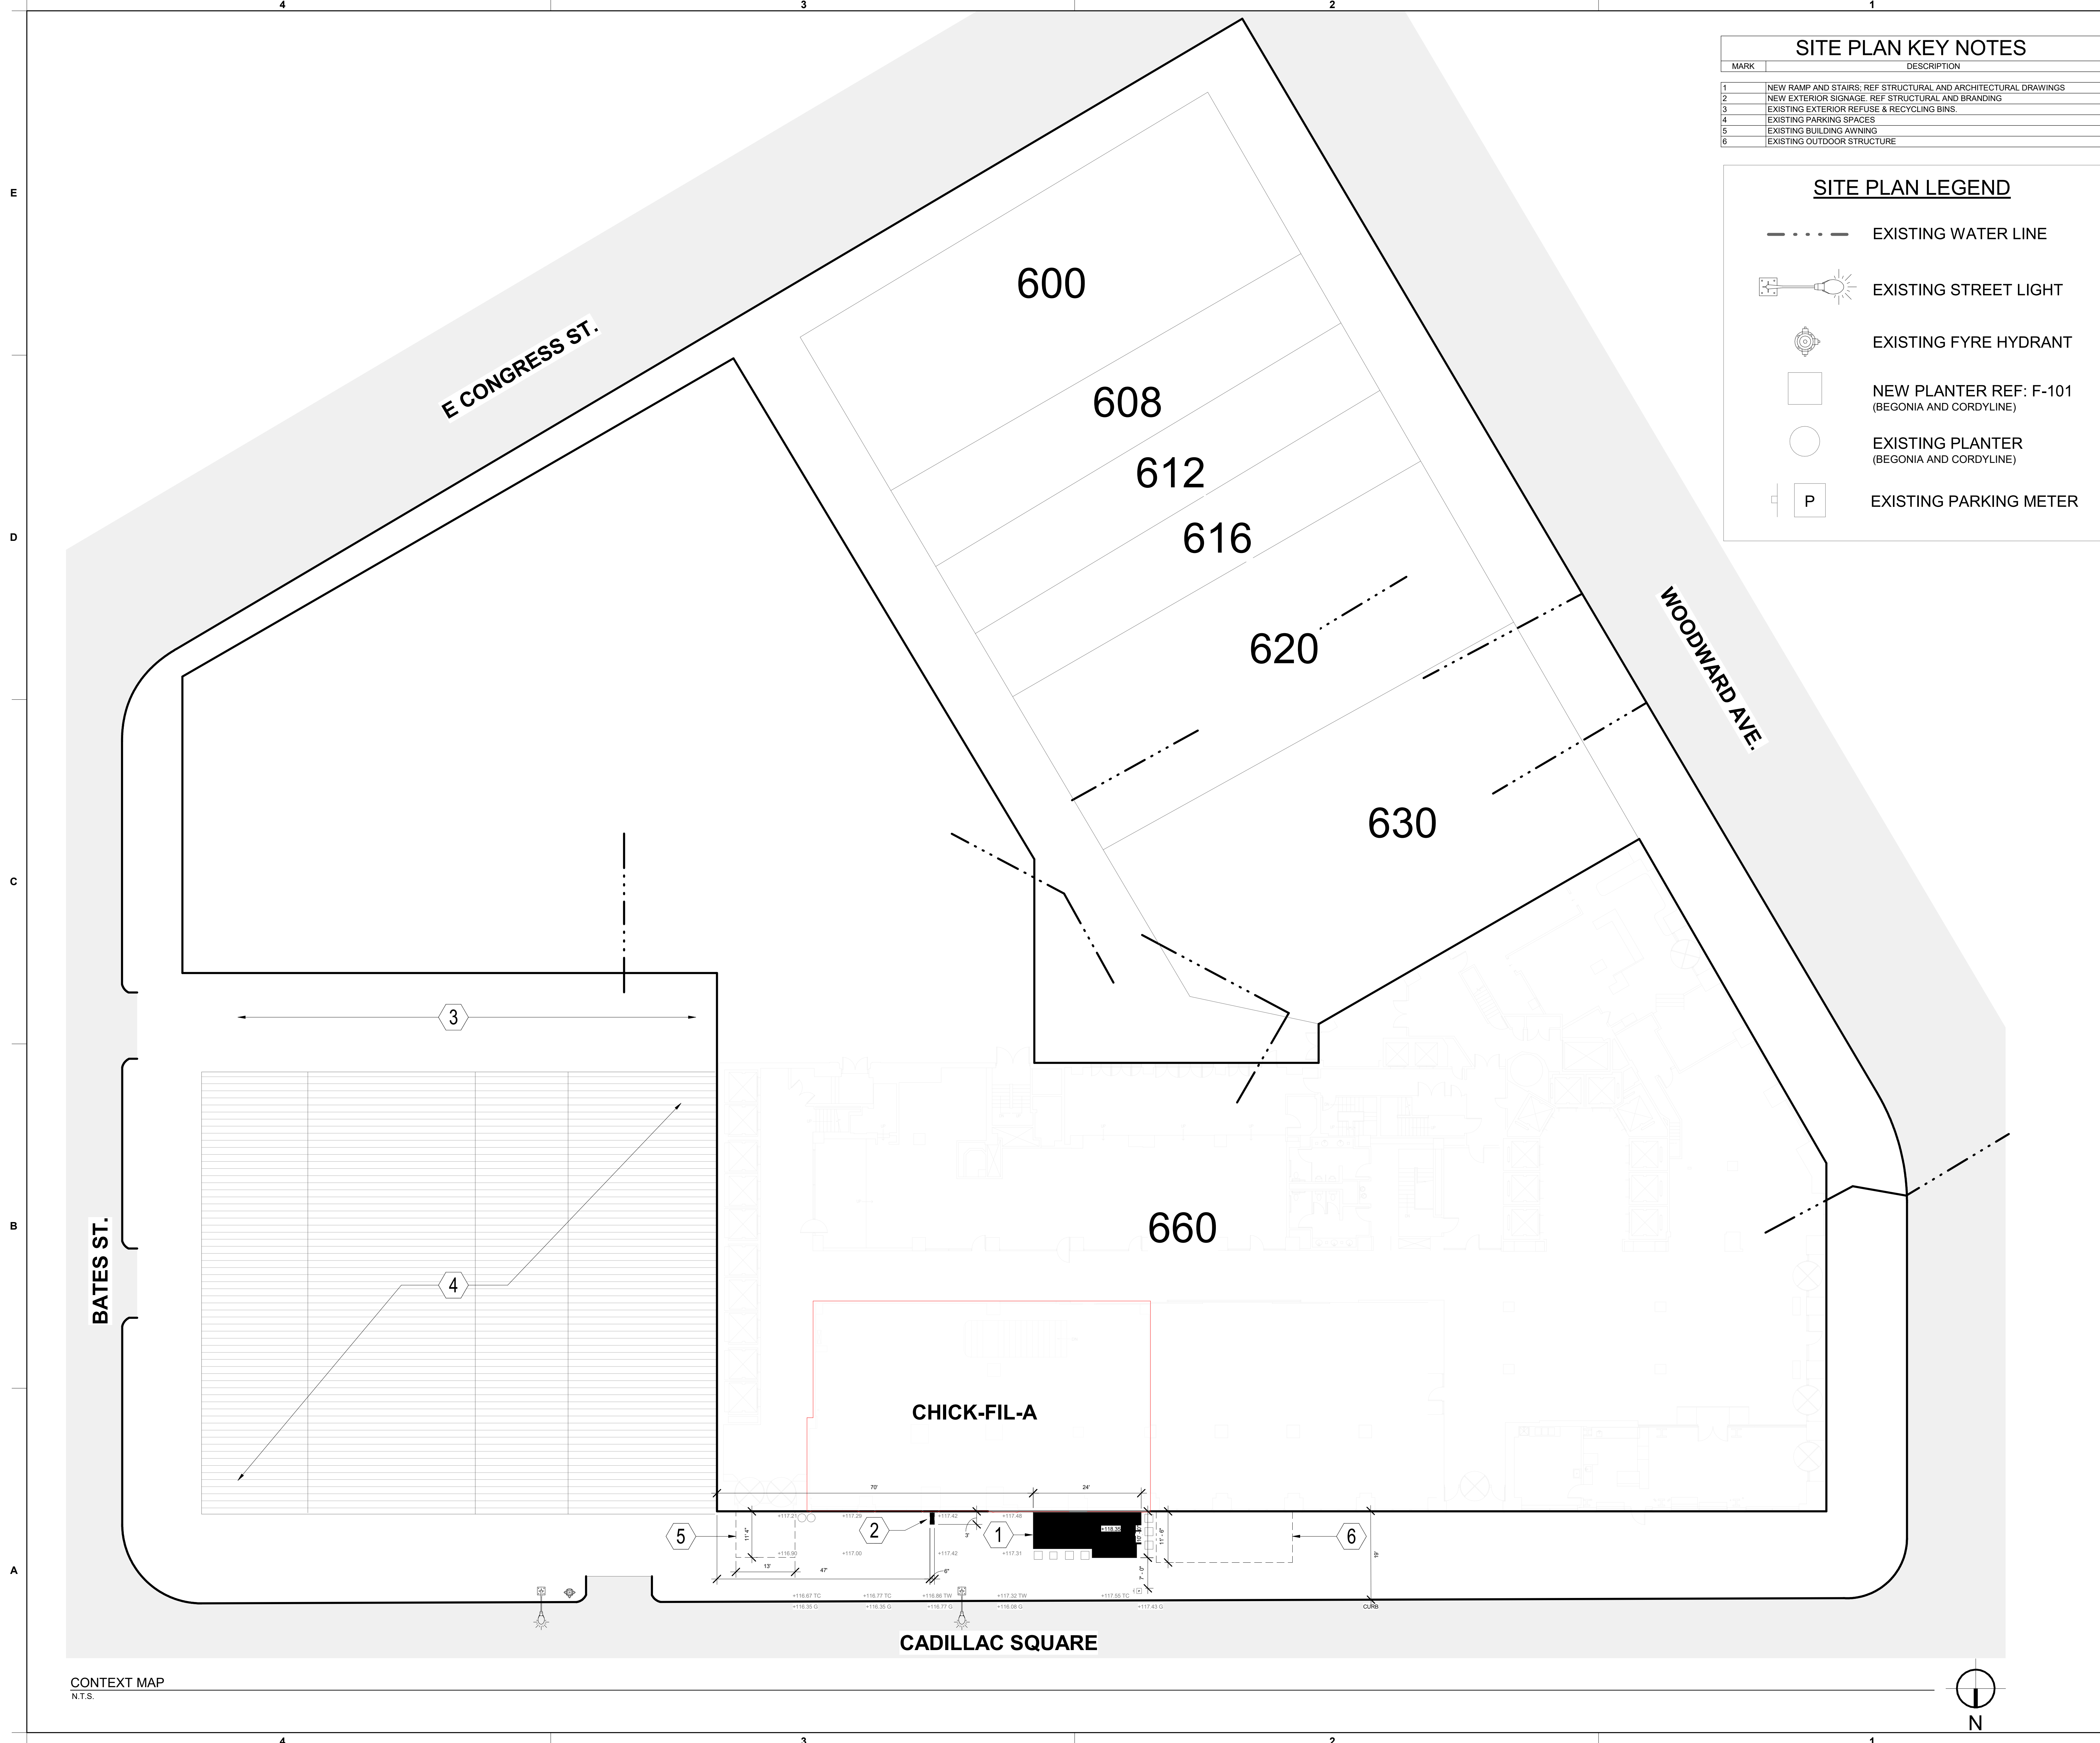

Chick-fil-A
5200 Buffington Road
Atlanta, Georgia
30349-2998

MAYSE & ASSOCIATES INC.
Architecture • Planning • Construction Management

14881 Quorum Dr. Suite 800
Dallas, Texas 75244
Phone: (972) 386-0338 Fax: (972) 386-0276
www.MayseAssociates.com

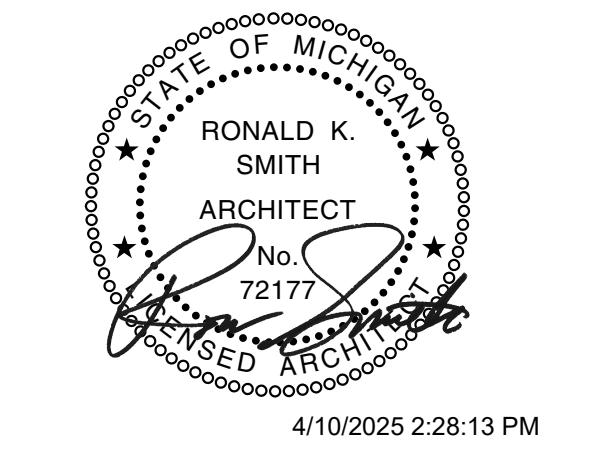

CHICK-FIL-A
FIRST NATIONAL BUILDING
660 WOODWARD AVE
SUITE 7
DETROIT, MI 48226

LCV#80819
BUILDING TYPE / SIZE: LCV
RELEASE: 23.02

REVISION SCHEDULE		
NO.	DATE	DESCRIPTION

CONSULTANT PROJECT #	23069
PRINTED FOR	PERMIT
DATE	4/10/2025 2:28:13 PM
DRAWN BY	BY

Information contained on this drawing and in all digital files produced for above named project may not be reproduced in any manner without express written or verbal consent from authorized project representatives.

SHEET
SITE PLAN

SHEET NUMBER

G-002