


NORTH ELEVATION

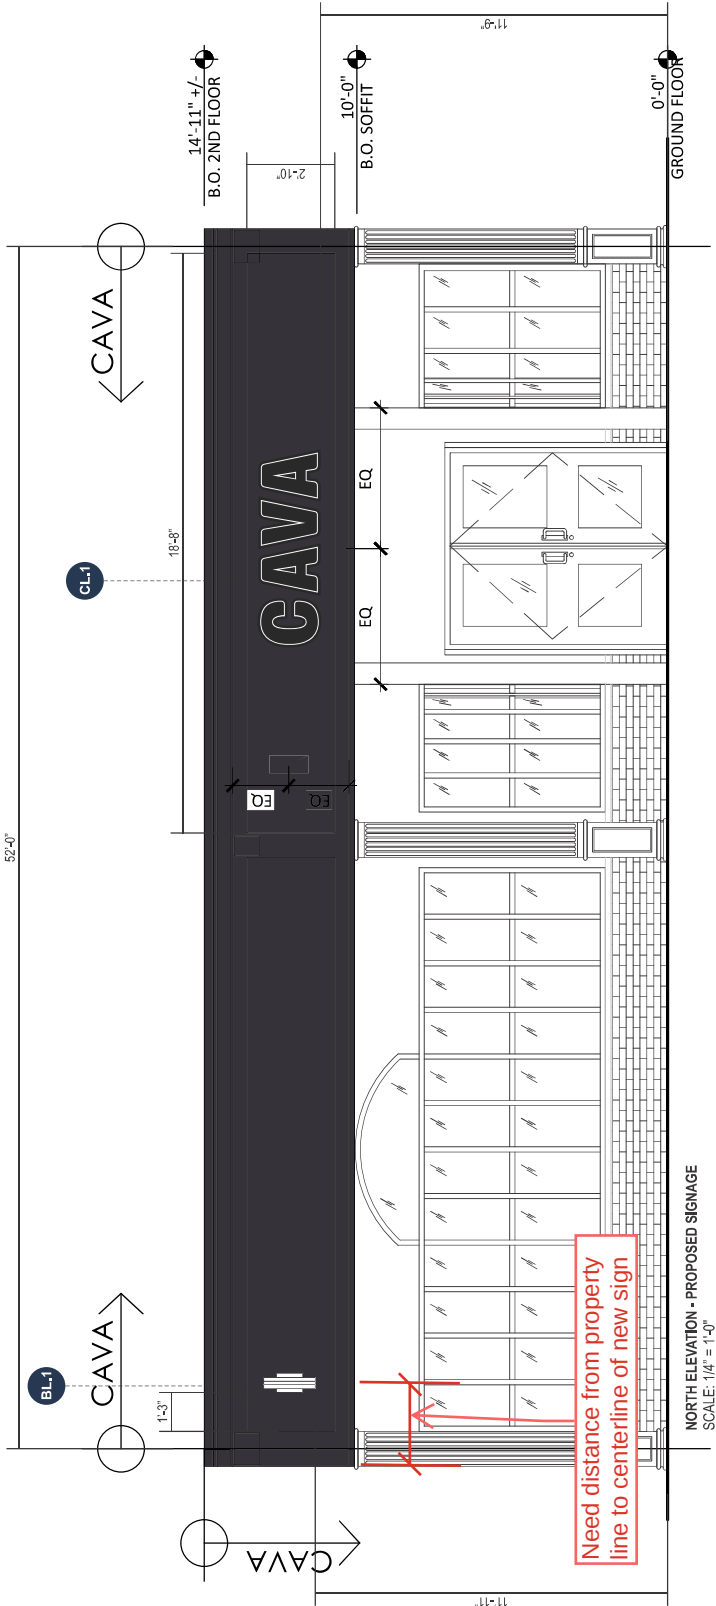

JONES SIGN Your Vision. Accomplished. A MORTENSEN COMPANY	JOB # 291349_R5 DATE: 08.04.2024 DESIGNER: A. GREENSLADE SALES REP: J. DAVIS PROJ. MGR: A. MCCANN		REQUIRED: ☐ FIELD SURVEY ☐ PAINT COLOR ☐ FONTS ☐ VECTOR ARTWORK ☐ CLIENT PMS COLOR ☐ ENGINEERING OTHER:		LANDLORD APPROVAL	DATE	CAVA 636 WOODWARD AVENUE DETROIT, MI 48226	SHEET NUMBER 6.0
				CLIENT APPROVAL	DATE			

This is an original, unpublished drawing by Jones Sign Co., Inc. It is for your personal use in conjunction with a project being planned for you by JONES SIGN. It is not to be shown to anyone outside of your organization, nor is it to be used, reproduced, copied or exhibited in any fashion. Use of this design or the salient elements of this design in any sign done by any other company, without the express written permission of JONES SIGN, is forbidden by law and carries a civil forfeiture of up to 25% of the purchase price of the sign. JONES SIGN will endeavor to closely match colors, including PMS, where specified. We cannot guarantee exact matches due to varying compatibility of surface materials and paints used. All sizes and dimensions are illustrated for client's conception of project and are not to be understood as being exact size or exact scale.