
M4 ZONING

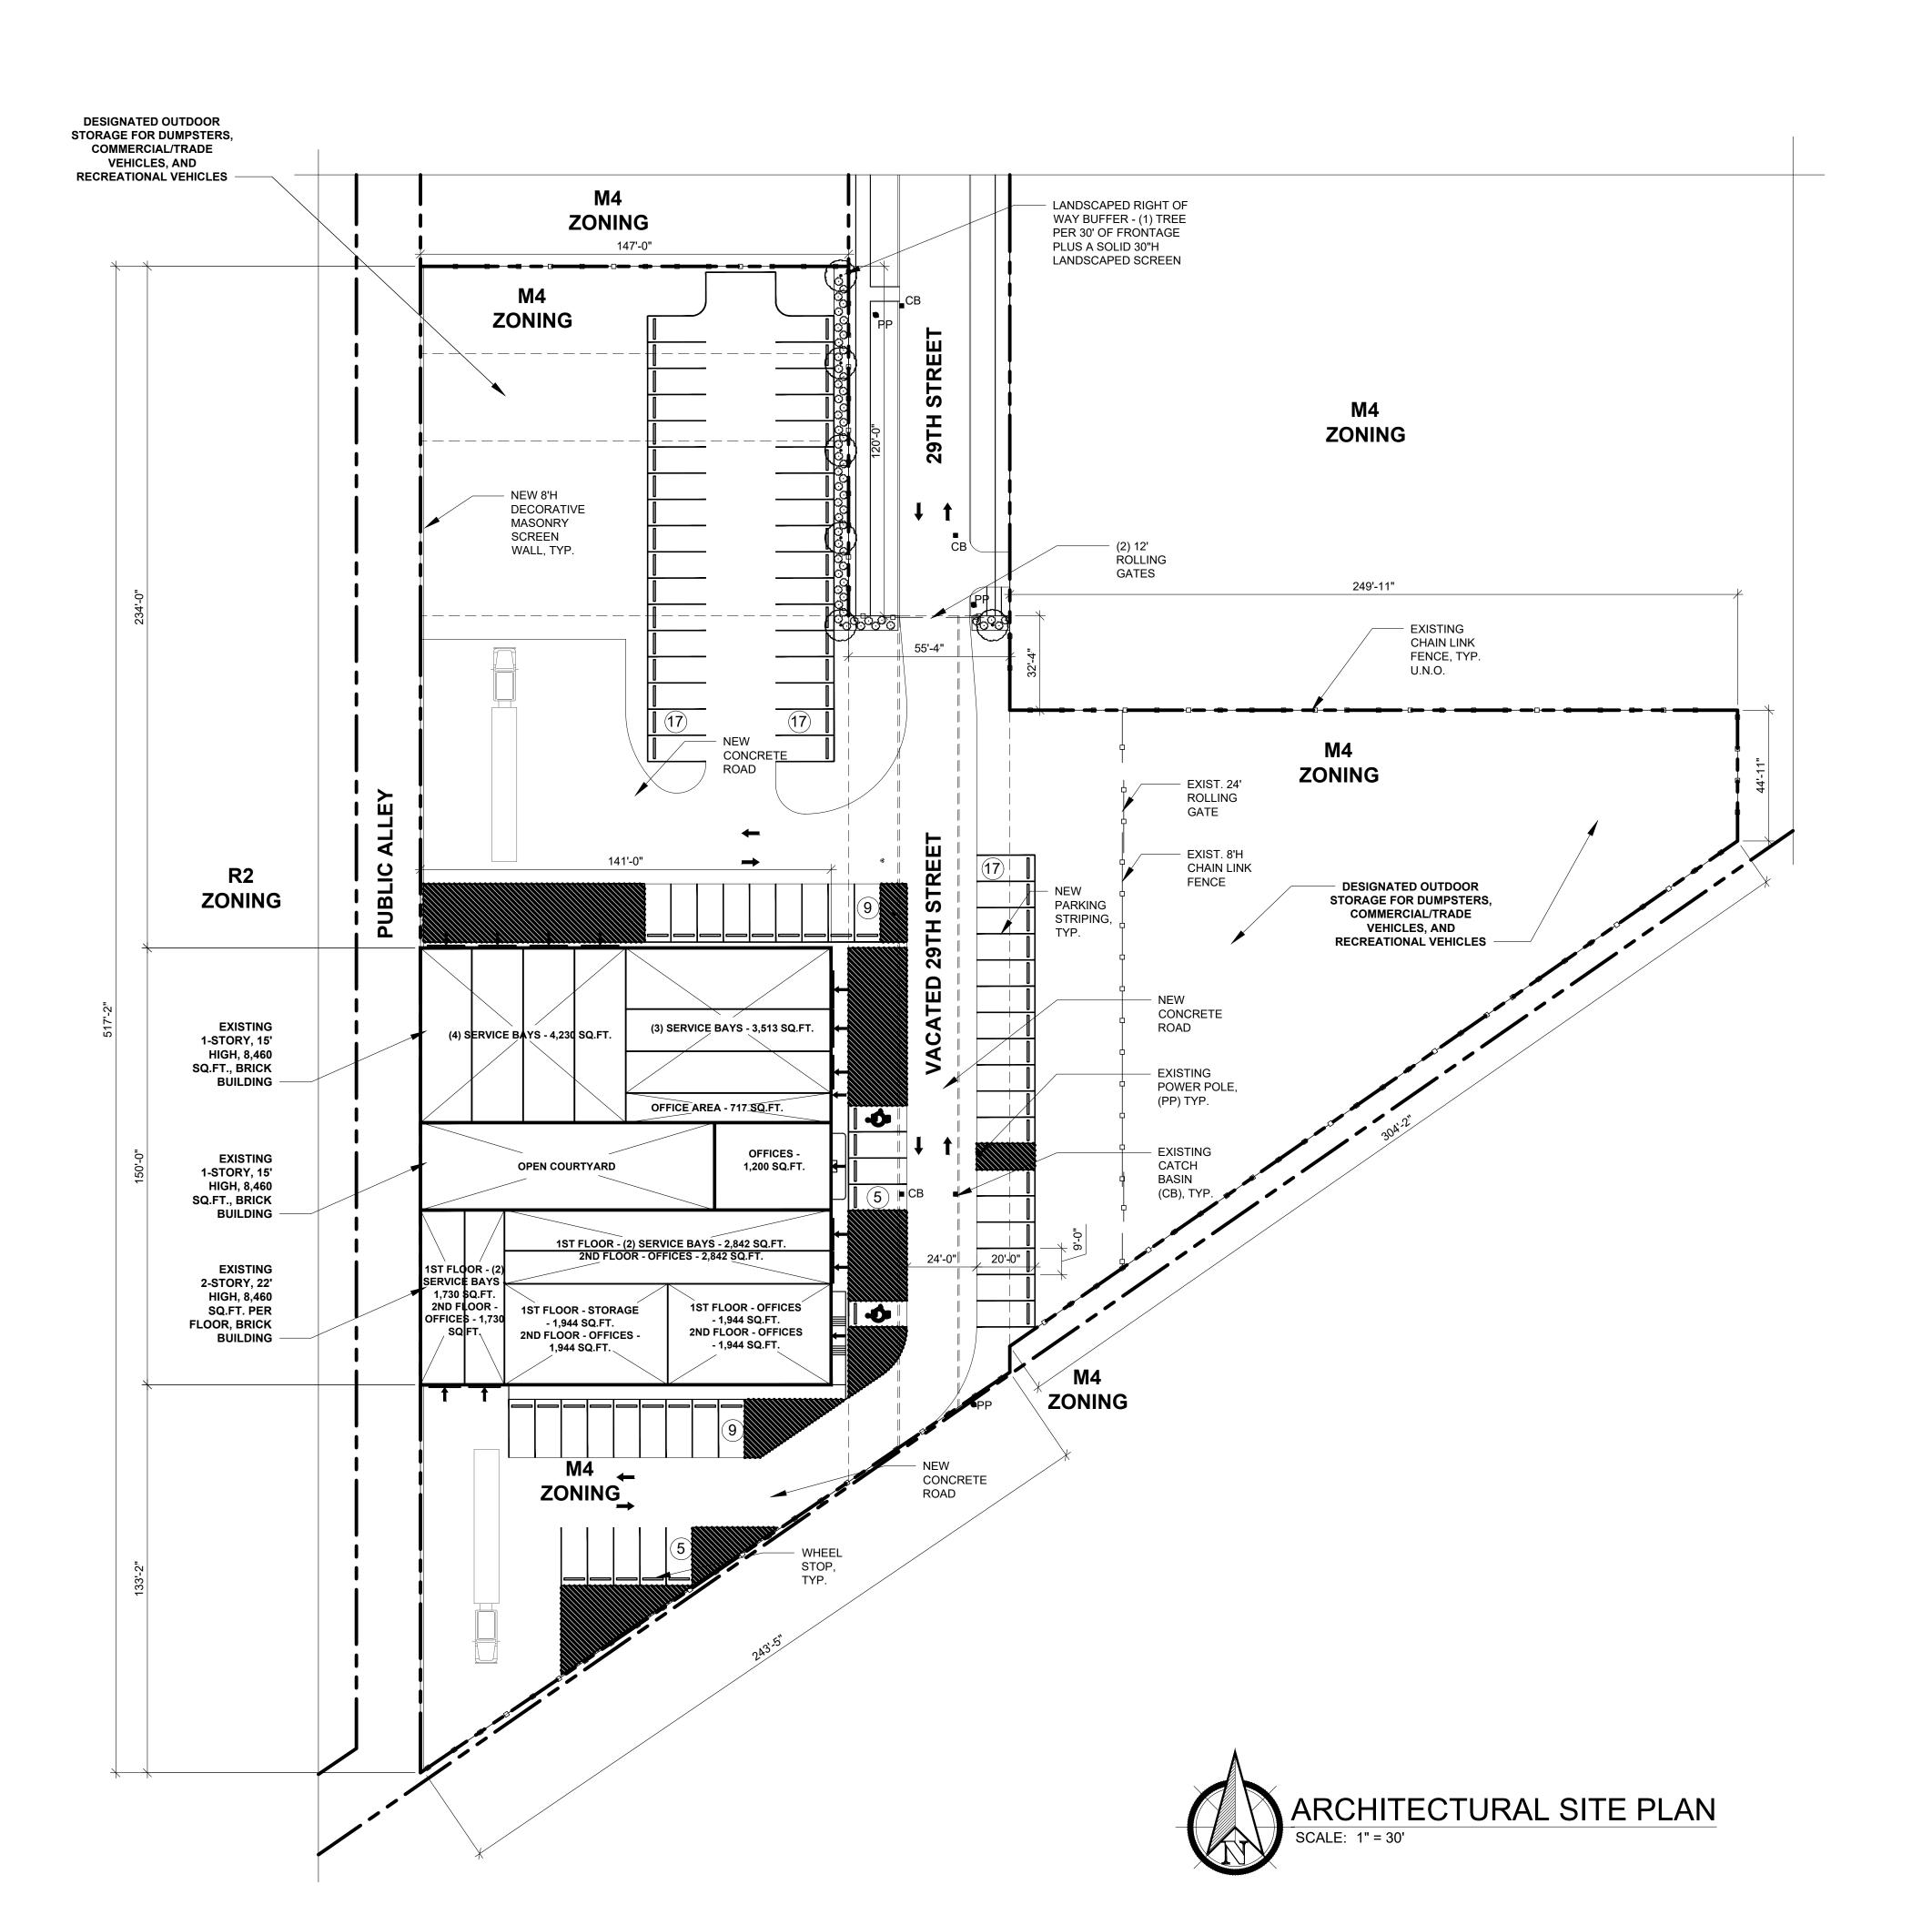



Serenity Architecture Co.

5232 Great Oaks Ct. West Bloomfield, Michigan 48323

(248)830-3311 www.serenityarchitecture.com

Consultant:

Key Plan: NO SCALE

Client

Borg Brothers Auto & Truck Repair

Project:
Outdoor Storage Facility

3325 29th Street Detroit, Michigan 48210

Sea



Date	Issued For
08/02/24	100% REVIEW
08/05/24	SUBMITTAL

Drawn:RLJChecked:RLJApproved:RLJ

Sheet Title:
ARCHITECTURAL
SITE PLAN

Project No.: 24-130

Sheet Number: AS-001

THIS MATERIAL IS THE EXCLUSIVE PROPERTY OF SERENITY ARCHITECTURE AND CANNOT BE REPRODUCED, COPIED, OR USED IN ANY MANNER WITHOUT THE PRIOR WRITTEN CONSENT OF SERENITY ARCHITECTURE CO. © 2024