
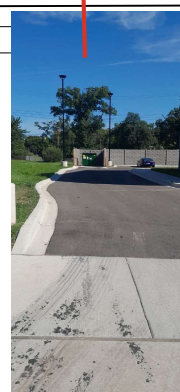
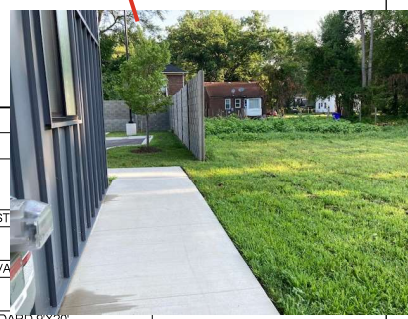


CONSULTANTS

NO.	DESCRIPTION	DATE
1	7/26/20	6/23/20
2	8/10/20	8/10/20
3	9/16/20	11/20/20
4	7/16/21	10/20/21
5	8/16/21 (PRELIM)	1/17/22
6		
7		
8		
9		
10		

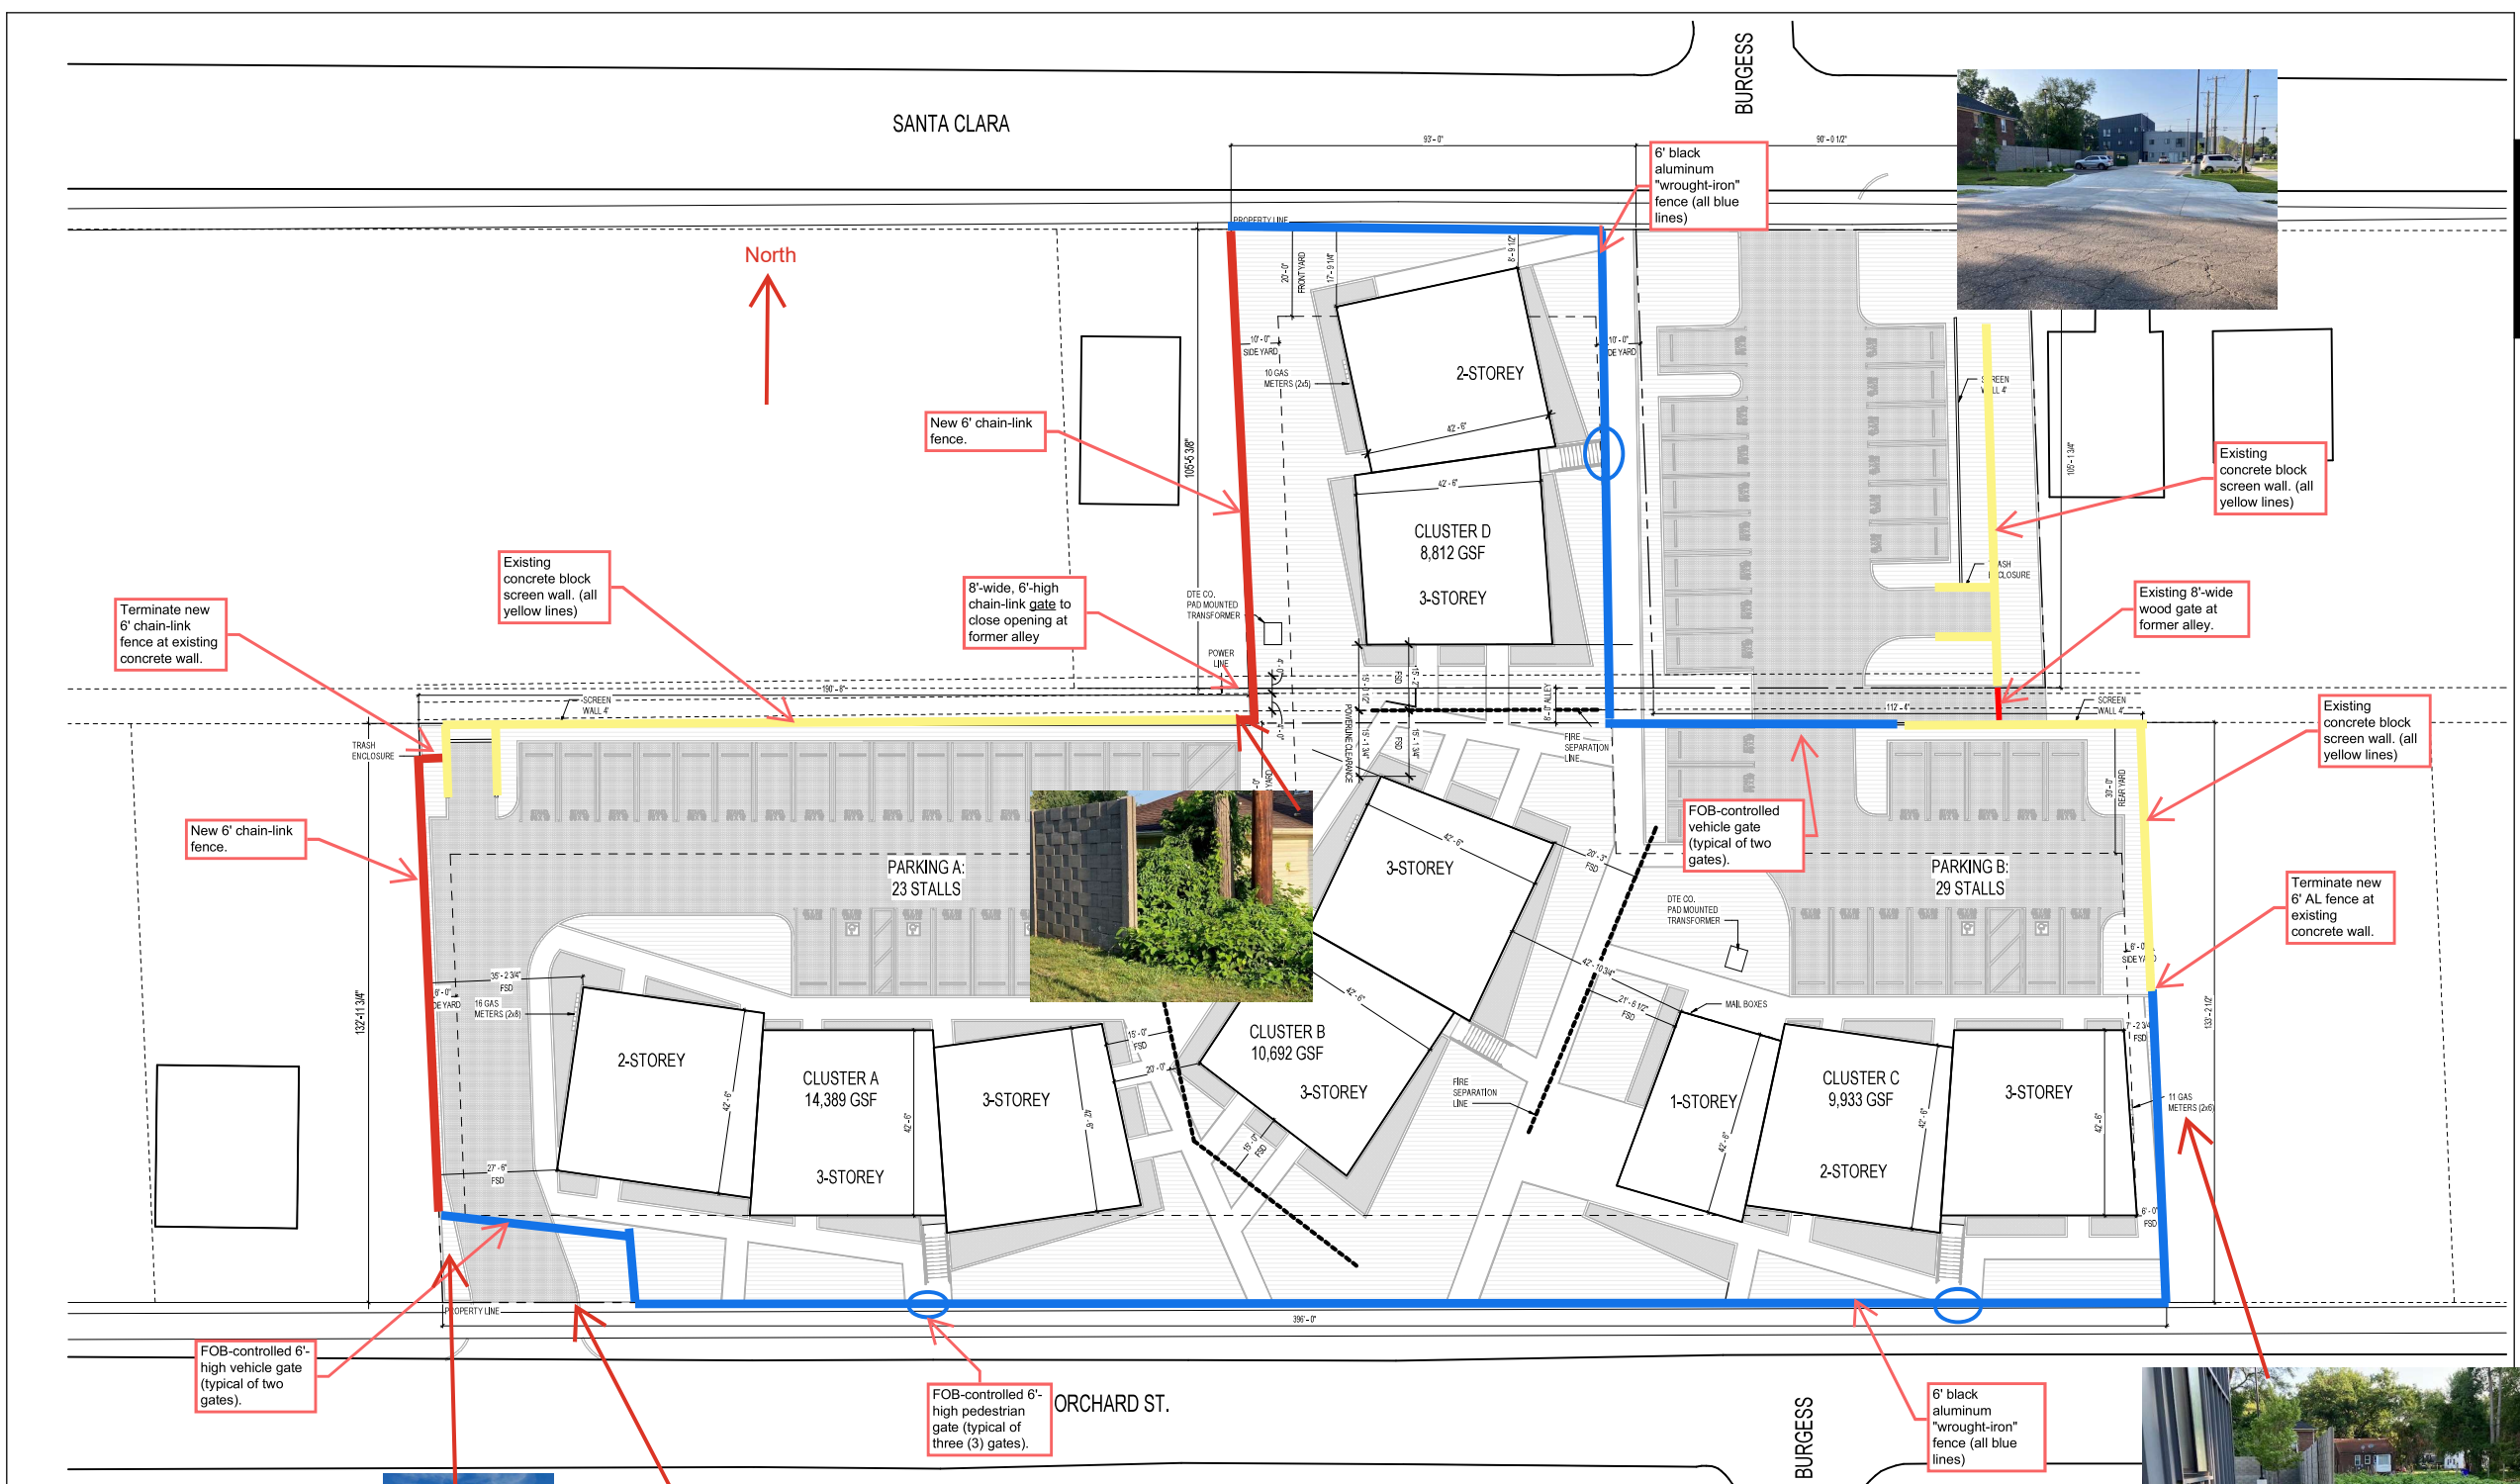

KEY SECTION

LOT A	ADA-STANDARD
2	ADA-STANDARD
ADA-VAN	ADA-VAN
1	ADA-VAN
STANDARD 9'X20'	STANDARD 9'X20'
3	STANDARD 9'X20'
STANDARD 9'X18	STANDARD 9'X18
17	STANDARD 9'X18
LOT A: 23	
LOT B	ADA-STANDARD
2	ADA-STANDARD
STANDARD 9'X20'	STANDARD 9'X20'
16	STANDARD 9'X20'
STANDARD 9'X18	STANDARD 9'X18
11	STANDARD 9'X18
LOT B: 29	
Grand total:	52

KEY PLAN

SHEET NAME
SITE PLAN

SHEET NO.
A1-2.00