


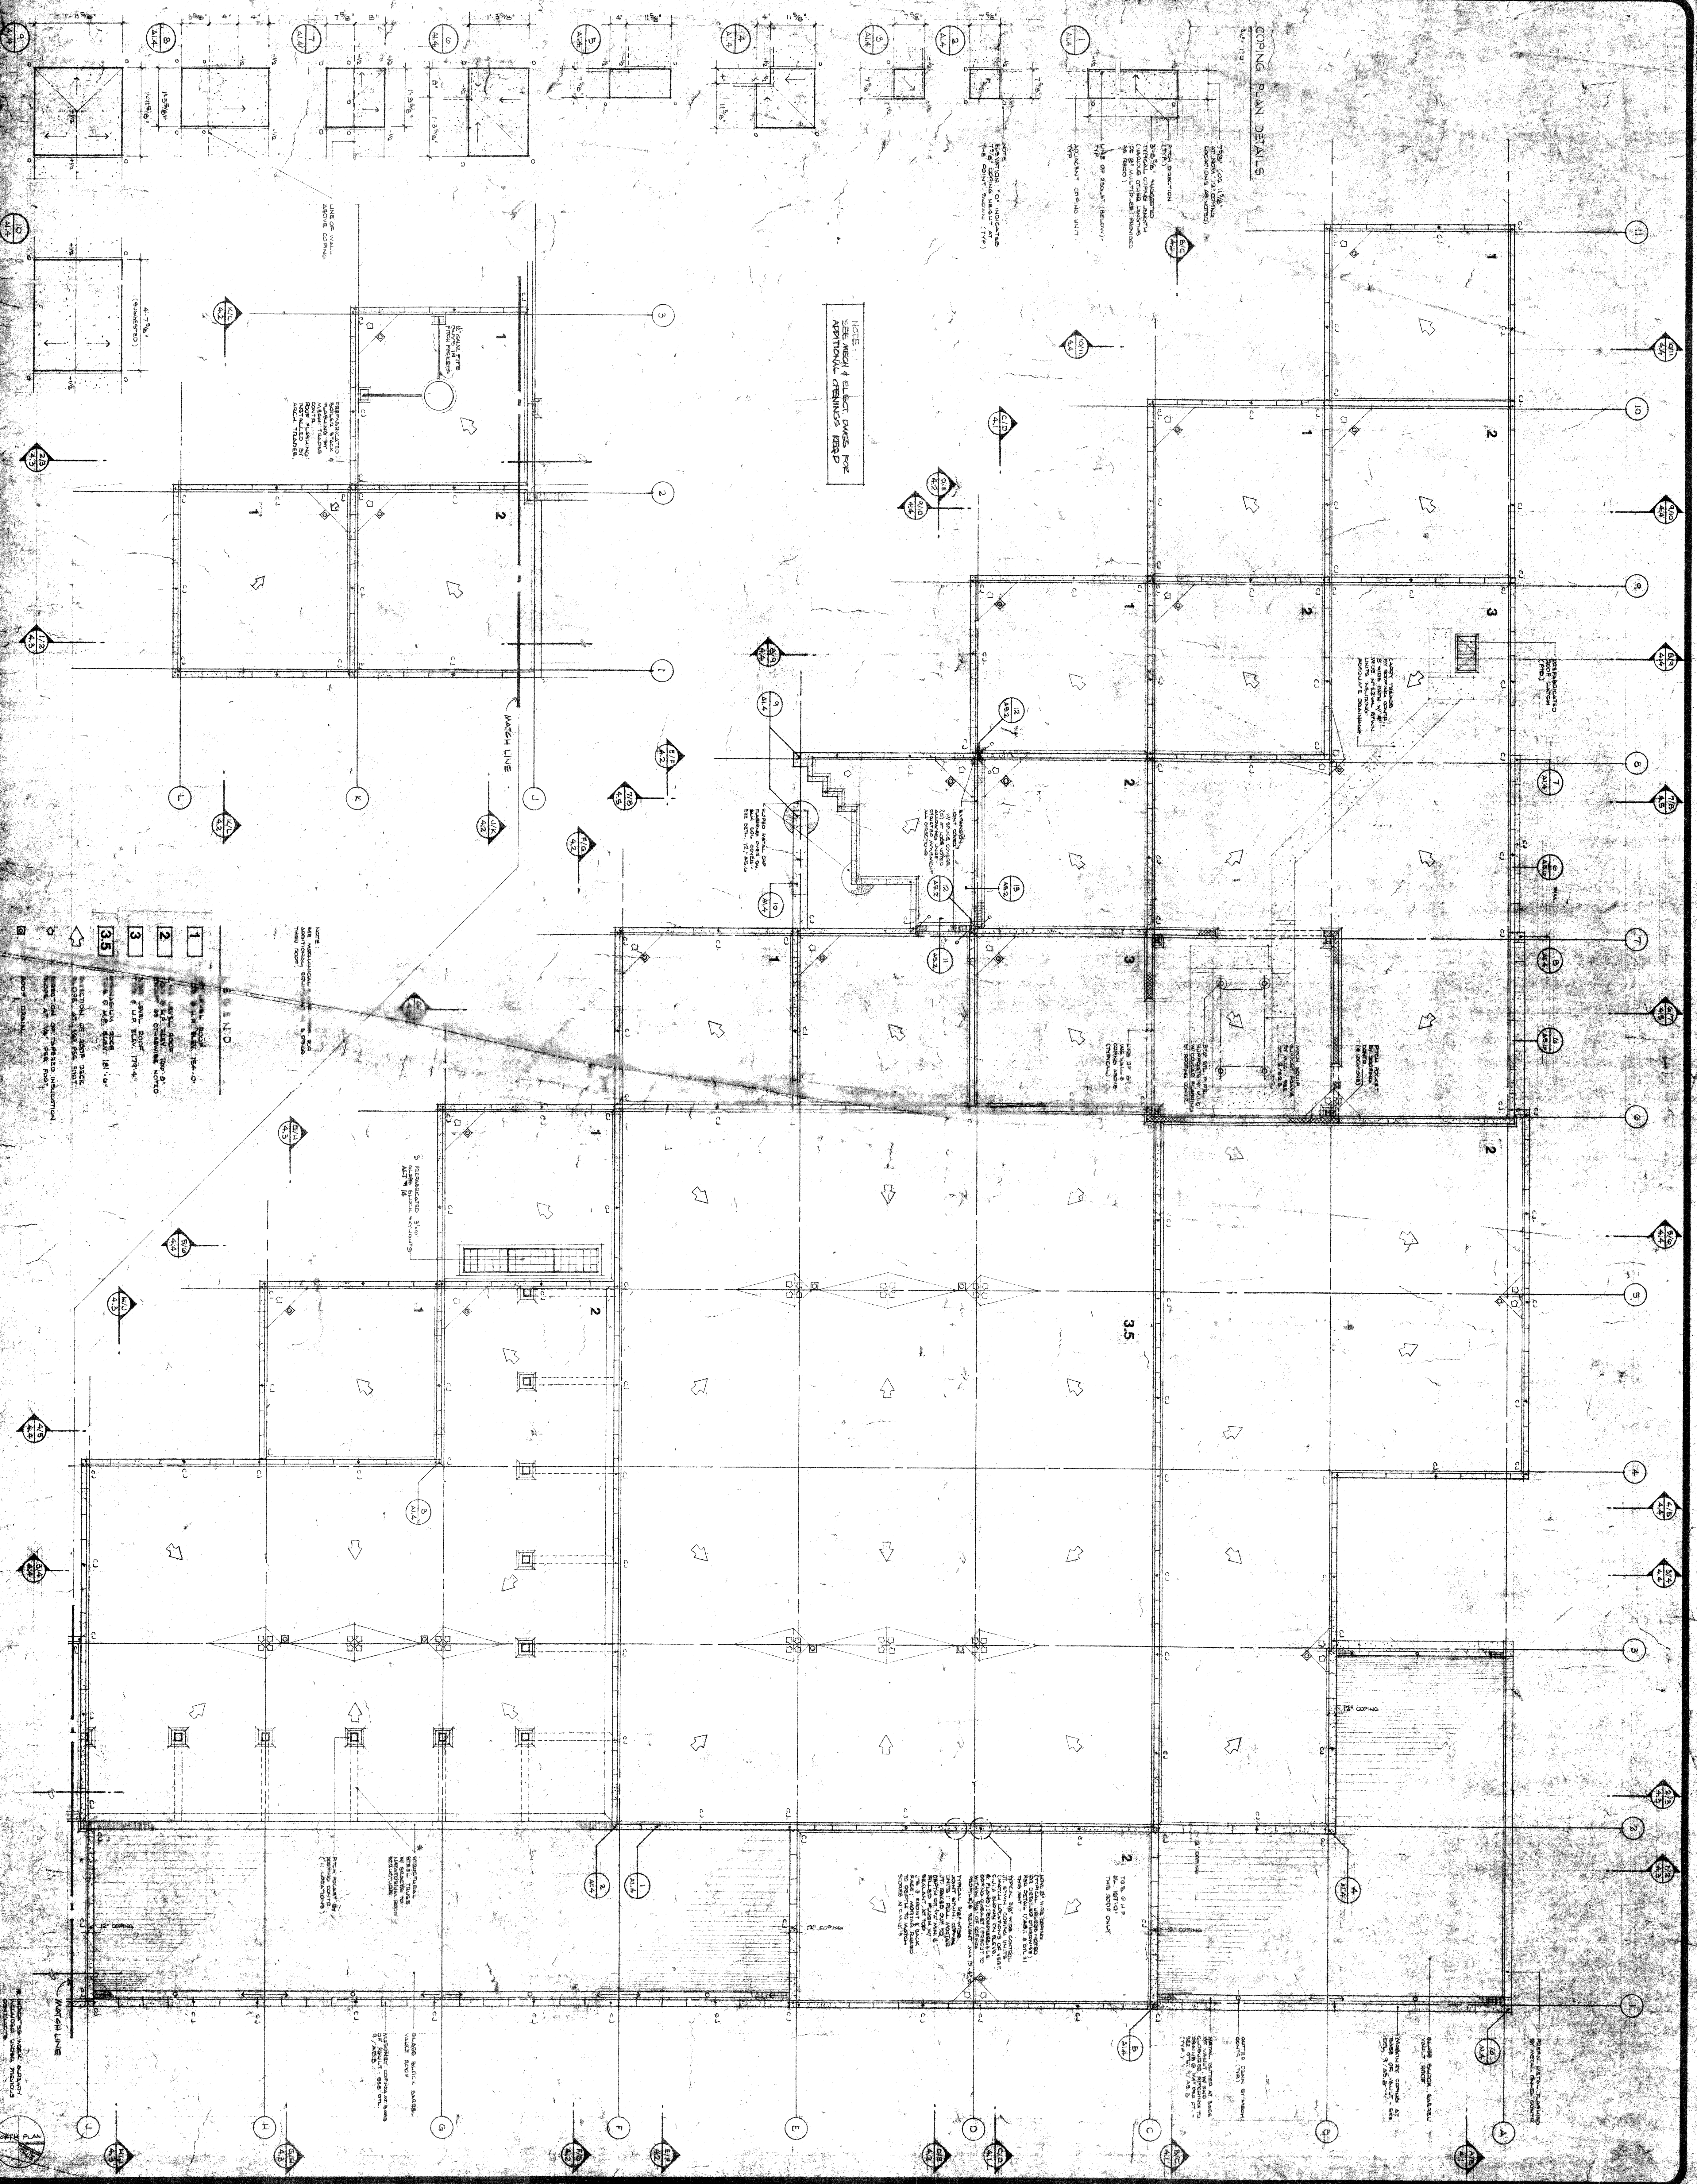

A14

ROOF PLAN

**ELMHURST PARK
COMMUNITY CENTER**
DETROIT COMMUNITY AND ECONOMIC
DEVELOPMENT DEPARTMENT DETROIT, MICHIGAN

Scale 7/8"=1'	Drawn J.P.	Revisions
Preliminary	checked C.A.	
Construction	approved	
Final Record	approved J.C.S.	

**WILLIAM KESSLER
AND ASSOCIATES INC ARCHITECTS**
733 ST ANTOINE ST
DETROIT
MICHIGAN 48226
313-9635906