

SEWER	JOB NO.		PROGRESS		QUANTITIES	LOTS	CITY	LOTS	CITY	HOR. SCALE 1" = 100'	BOOK 1306 PAGE 65	DESIGNED BY
INDEXED	BLUE PRINT ISSUED FOR:	DATE	START	FINISH	EXCAVATION					VER. SCALE	DATE 4-6-39	DRAWN BY
REVISIONS:	GRADE ONLY				STRAIGHT CURB NEW					PLAN		TRACED BY <i>R. Cobane</i>
	CATCH BASINS				OLD CURB RESET					CHECKED		CHECKED BY
	PAVING-CLASS-				CIRCULAR CURB					GRADE		APPROVED
					PAVING					COMPUTED		ENGINEER OF STREETS
					CONCRETE BASE					LOTS	LENGTH	CITY ENGINEER
										CITY	LENGTH	
	DEPT. OF WATER SUPPLY									TOTAL	LENGTH	
	GAS CO.									LOTS	CITY	
										COST ADVERTISING BLANKS		
										COST INSPECTION		

CARD NO.

DEPARTMENT OF PUBLIC WORKS DETROIT  
CITY ENGINEER'S OFFICE --- DIVISION OF PAVING DESIGN  
**STREET PAVING PLAN**

NAME OF STREET DEPOT ESPLANADE

FROM (2 maps)


TO \_\_\_\_\_

TYPE OF PAVEMENT SHT. ASPH. RE SURFACING WIDTH \_\_\_\_\_

INDEX NO.	TOPO. NO.

RECORD NO.

NUMBER OF SHEETS	I
SHEET NO.	

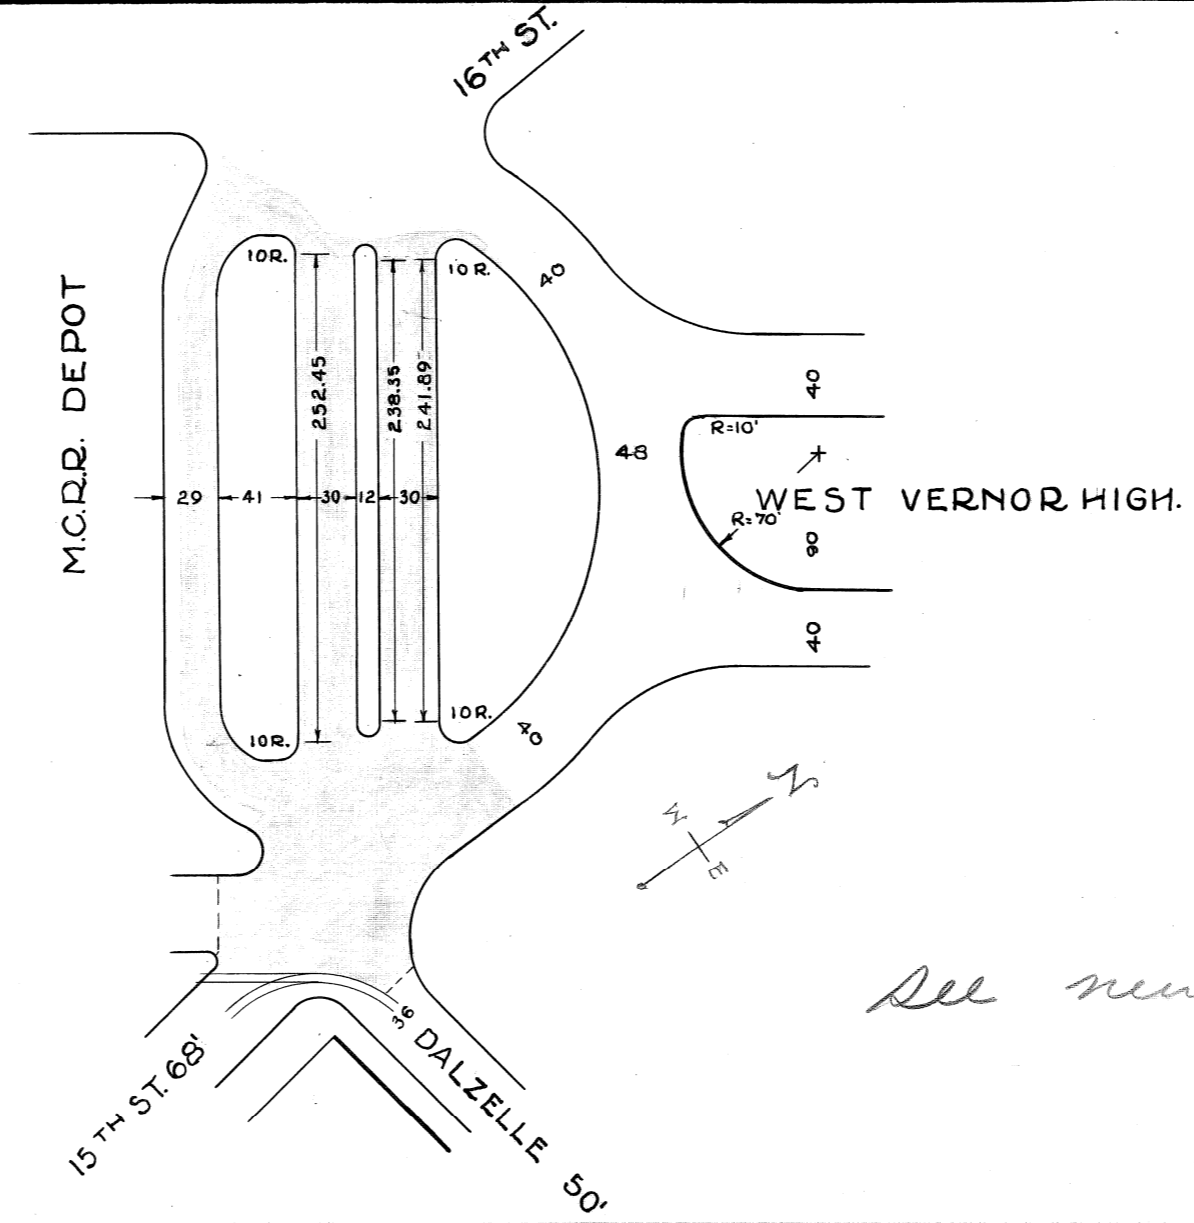

FINAL MEASUREMENT OF RESURFACING

DATE 1937.19.19. BOOK 1306 PAGE 65

FINAL LENGTH ..... FEET

ORIGINAL WIDTH ..... FT. FINAL WIDTH ..... FT.

Type of Surface SHT. ASPH. 4,085.27 Sq. Yds

Along Track.....

In Track.....


TOTAL AREA..... 4,085.27 Sq. Yds

REMARKS.....


*See new map of Roosevelt Park  
9/1/43 - Oscar Rainich - File  
- over -*

9-14-65 SEE DALZELLE FOLDER FOR ADDITIONAL DRAWINGS, etc.

85858

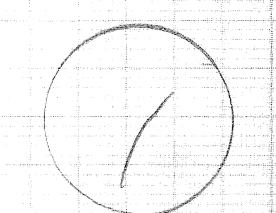

DEPOT ESPLANADE *DALZELLE*  
 BETWEEN 15TH & 16TH STS. (2 Maps)  
 CREO. BLOCK, 30 FT. WP.

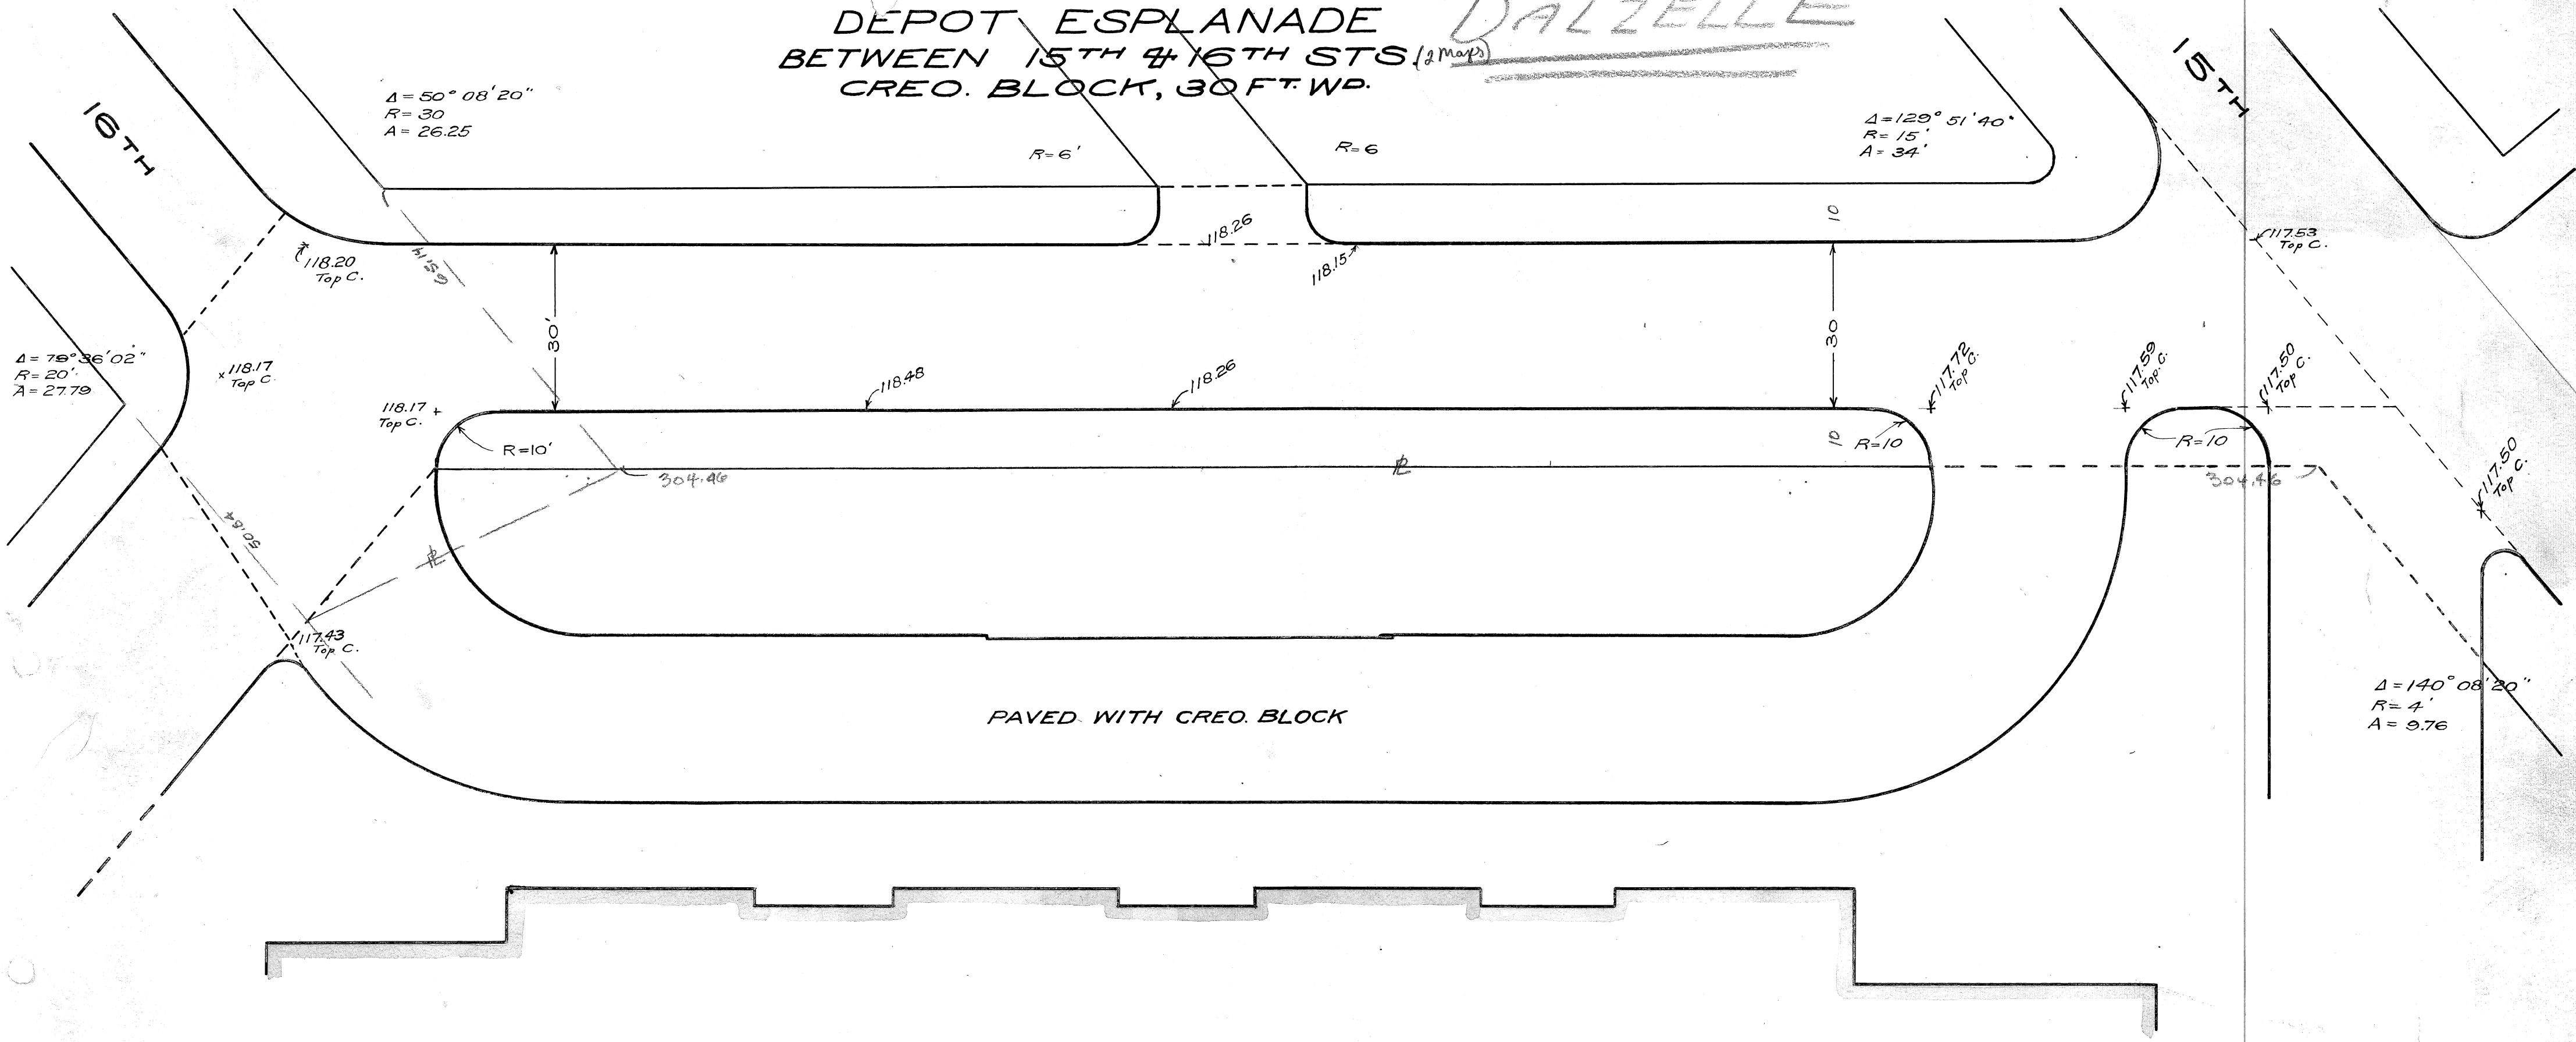

MICH. CENT'L STATION

85862

*Found in Dalzelle*

1