

SERIES P.P.

DEPARTMENT OF PUBLIC WORKS
CITY ENGINEER'S OFFICE - DIVISION OF PAVING DESIGN
STREET PAVING PLAN

DESIGNED BY *M.F. Morgan*
DRAWN BY *E. Meyer*
TRACED BY *E. Meyer*
CHECKED BY *J. Spillmann*
APPROVED *W. Wallace*
ENGINEER OF STREETS
Martin R. Fisher
ASS'T CITY ENGINEER

BOOK 890 PAGE 42
DATE 7-12-40
PLAN PROFILE GRADE
CHECKED EM
COMPUTED EM
LENGTH 1587
CITY 153
TOTAL 1740

DESIGNED BY *M.F. Morgan*
DRAWN BY *E. Meyer*
TRACED BY *E. Meyer*
CHECKED BY *J. Spillmann*
APPROVED *W. Wallace*
ENGINEER OF STREETS
Martin R. Fisher
ASS'T CITY ENGINEER


INDEX NO. 4099
TOPO. NO.
RECORD NO.

NAME OF STREET GRANDMONT 50' W.D.
FROM N.C.L. WARREN AVE.
TO N.L. DIVERSY AVE.

TYPE OF PAVEMENT 6" One Course Concrete
WIDTH 26' 30"

NUMBER OF SHEETS 1
SHEET NO. 1

SEWER INDEXED	REVISIONS	JOB NO.	BLUE PRINT ISSUED FOR:	DATE	PROGRESS	QUANTITIES	LOTS	CITY	LOTS	CITY
			GRADE ONLY		START	EXCAVATION				
			CATCH BASINS		FINISH	STRAIGHT CURB NEW				
			PAVING-CLASS			OLD CURB RESET				
			DEPT. OF WATER SUPPLY			CIRCULAR CURB				
			GAS CO.			PAVING				
						CONCRETE BASE				

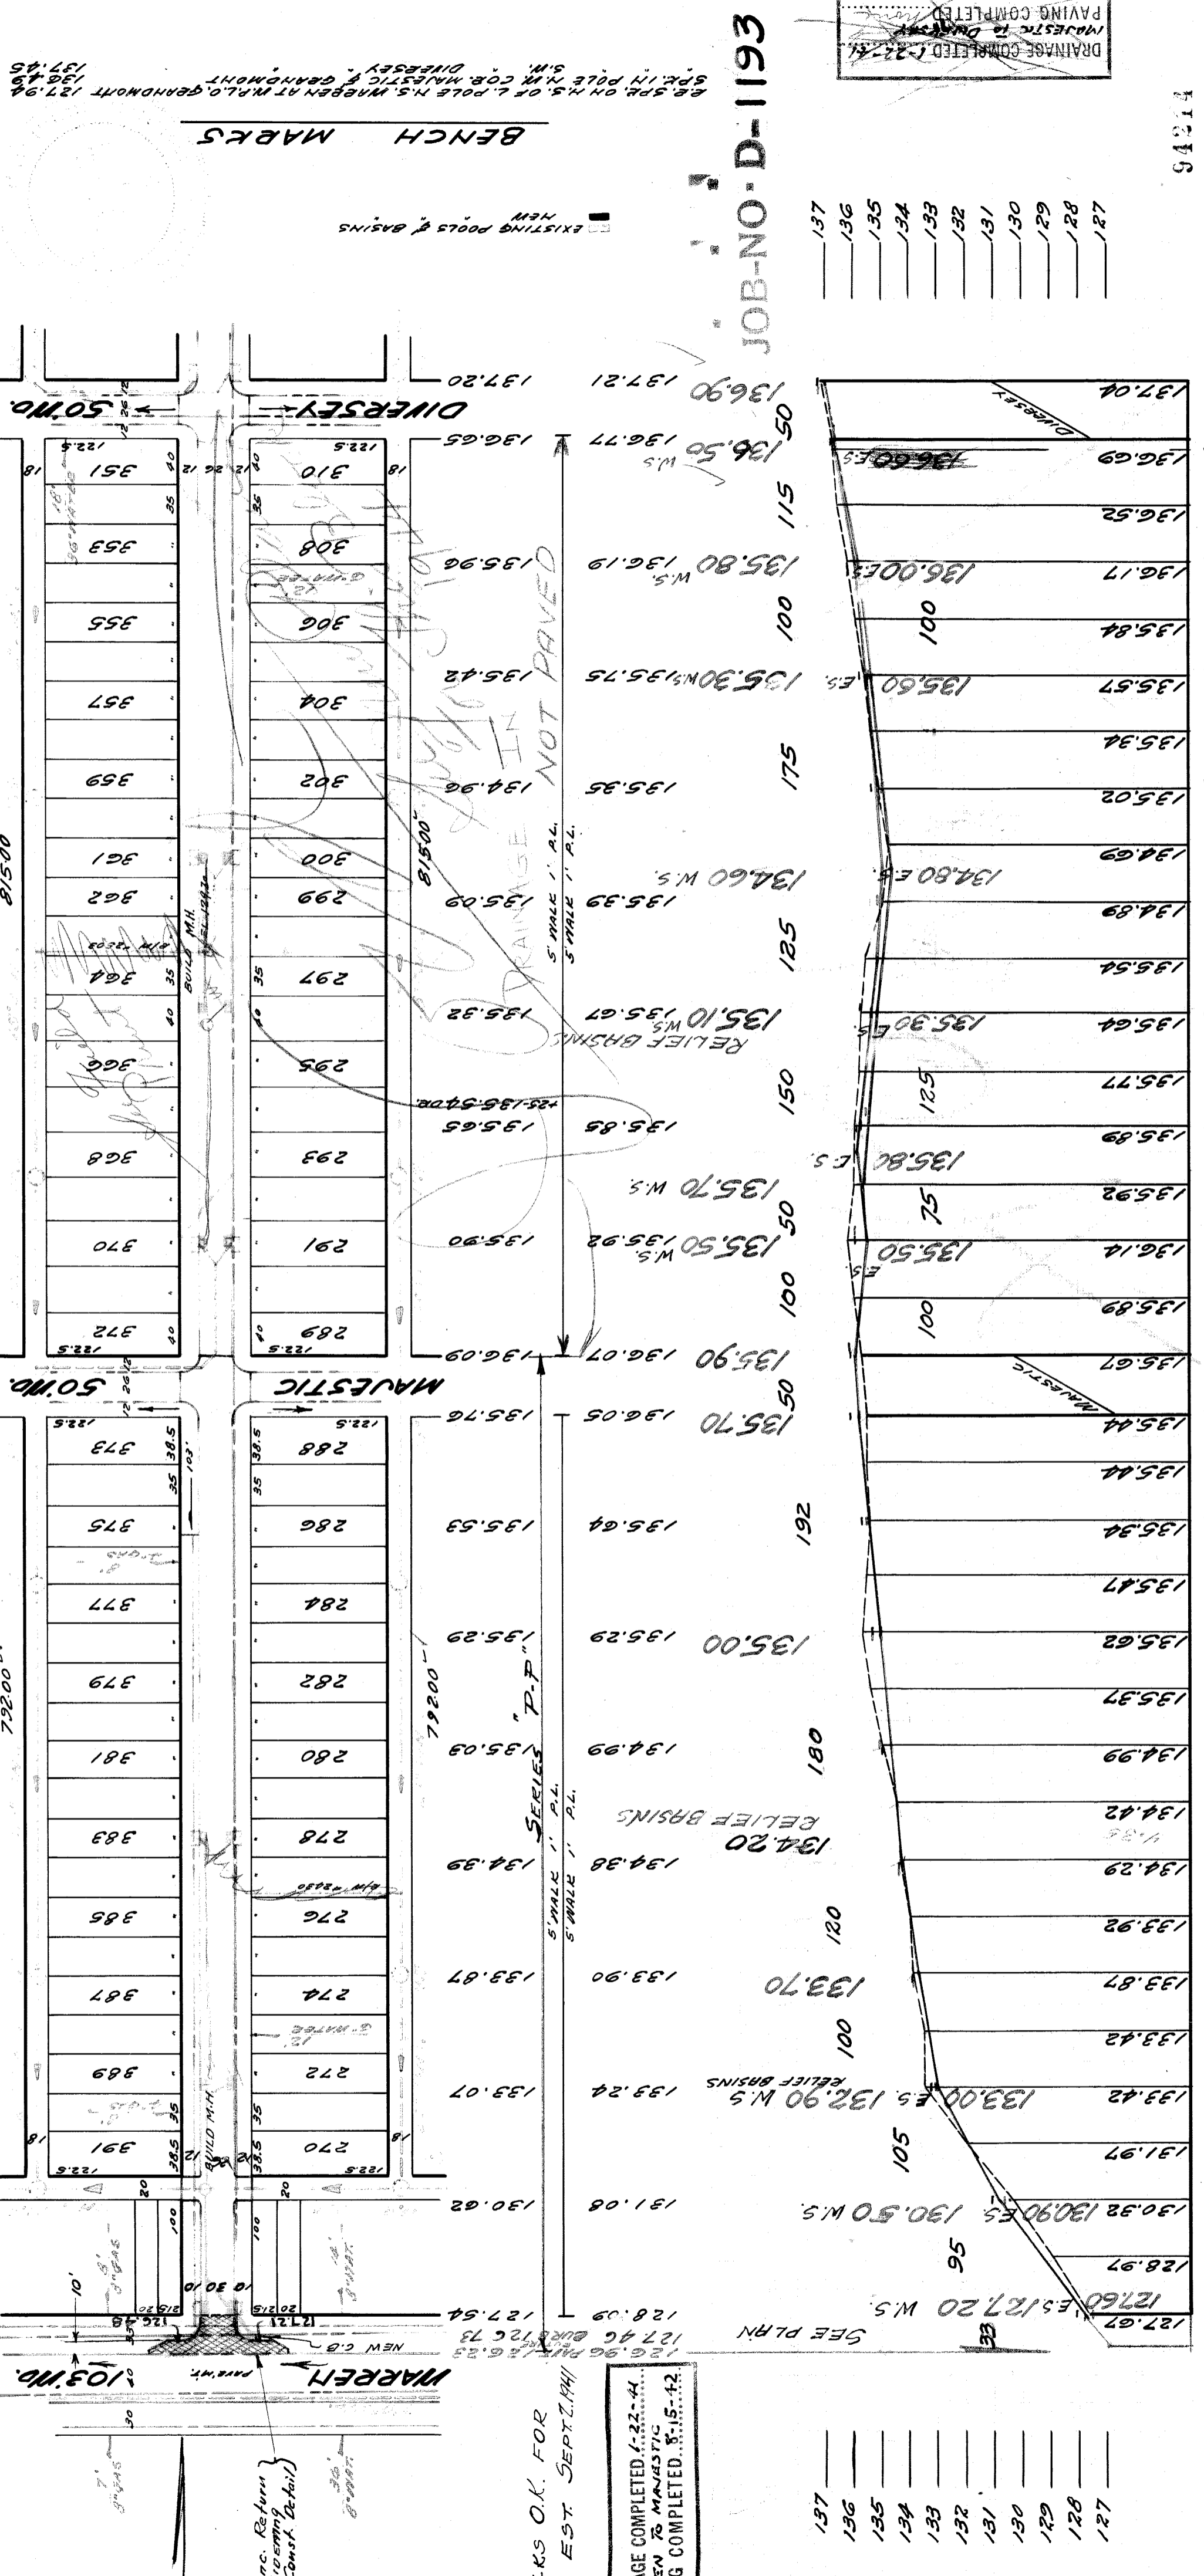

BENCH MARKS

EXISTING POOLS & BASINS

JOB NO. D-1193

DRAINAGE COMPLETED 7-22-41
PAVING COMPLETED 7-22-41

- 137
- 136
- 135
- 134
- 133
- 132
- 131
- 130
- 129
- 128
- 127

STATION	ELEVATION	REMARKS
127.07	127.54	SEE PLAN
127.60	127.20	W.S.
128.97	130.50	ES
130.32	130.50	ES
131.08	131.08	
131.97	133.24	W.S. ES
133.42	133.07	
133.87	133.90	
133.92	133.92	
134.29	134.38	
134.20	134.20	
134.42	134.42	RELIEF BASINS
134.99	134.99	
135.37	135.29	
135.62	135.62	
135.47	135.47	
135.34	135.64	
135.44	135.70	
135.44	136.05	
135.67	136.07	
135.89	135.90	
135.89	135.50	W.S. ES
135.92	135.70	W.S.
135.89	135.85	
135.89	135.65	
135.77	135.32	RELIEF BASINS
135.64	135.10	W.S. ES
135.52	135.09	
134.89	135.09	
134.69	134.60	W.S. ES
135.02	135.35	
135.34	135.35	
135.57	135.30	ES
135.60	135.75	ES
135.84	135.80	W.S. ES
136.17	136.19	
136.00	136.00	
136.52	136.52	
136.69	136.77	W.S. ES
136.90	136.90	
137.04	137.21	

WALKS O.K. FOR DE EST. SEPT. 1941

RAINAGE COMPLETED 7-22-41
WARREN TO MAJESTIC
PAVING COMPLETED 7-15-42