

DEPARTMENT OF PUBLIC WORKS DETROIT  
CITY ENGINEERS OFFICE - DIVISION OF PAVING DESIGN  
**STREET PAVING PLAN**  
**GRANDVILLE**

GARD NO. 109  
INDEX NO. 78  
TOPO NO. 109

FROM S.P.L. OF BELTON  
TO N.P.L. OF VAN BUREN


TYPE OF PAVEMENT: 30 FT

BENCH MARKS	ELEV
PLBM #39-251 NE Cor Tremont & Arctesian	156.24
Hyd NE Cor Belton & Grandville	141.16
Hyd NE Cor Constance & "	141.63
Hyd NE Cor Van Buren & "	141.20
PLBM #100-250 NE Cor Joy & Arctesian	136.26

Requested by Sheldon Land Co. 10-25-44  
Mr. Wilson 32121-1/2 Plymouth Rd.  
Plymouth - Mich.

NOTE:  
At (A) Build 3 Std. Man-holes Complete.  
At (N) Construct a Std 18"x12" Y - Basins & connect to new sewer lines as shown

SEWER DIVISIONS	PLAN SCALE DISTORTED LOTS & ALLEYS 1" = 100' STREET WIDTHS 1" = 50'	QUANTITIES	ESTIMATED	FINAL
PAVING COMPLETED	NOTE: BEFORE STARTING CONSTRUCTION CONTRACTOR MUST CHECK WITH UTILITIES FOR LOCATIONS OF EXISTING STRUCTURES WHETHER OR NOT INDICATED ON PLANS	EXCAVATION CU YDS	LOTS	CITY
	PLAN SCALE DISTORTED LOTS & ALLEYS 1" = 100' STREET WIDTHS 1" = 50'	NEW CURB LIN FT	LOTS	CITY
		PAVING SQ YDS	LOTS	CITY
		SIDEWALK SQ FT	LOTS	CITY
		MANHOLES	LOTS	CITY
		ADJUST	LOTS	CITY
		CONSTRUCT	LOTS	CITY
		SEWER 12" LIN FT	LOTS	CITY
		SEWER 18" LIN FT	LOTS	CITY
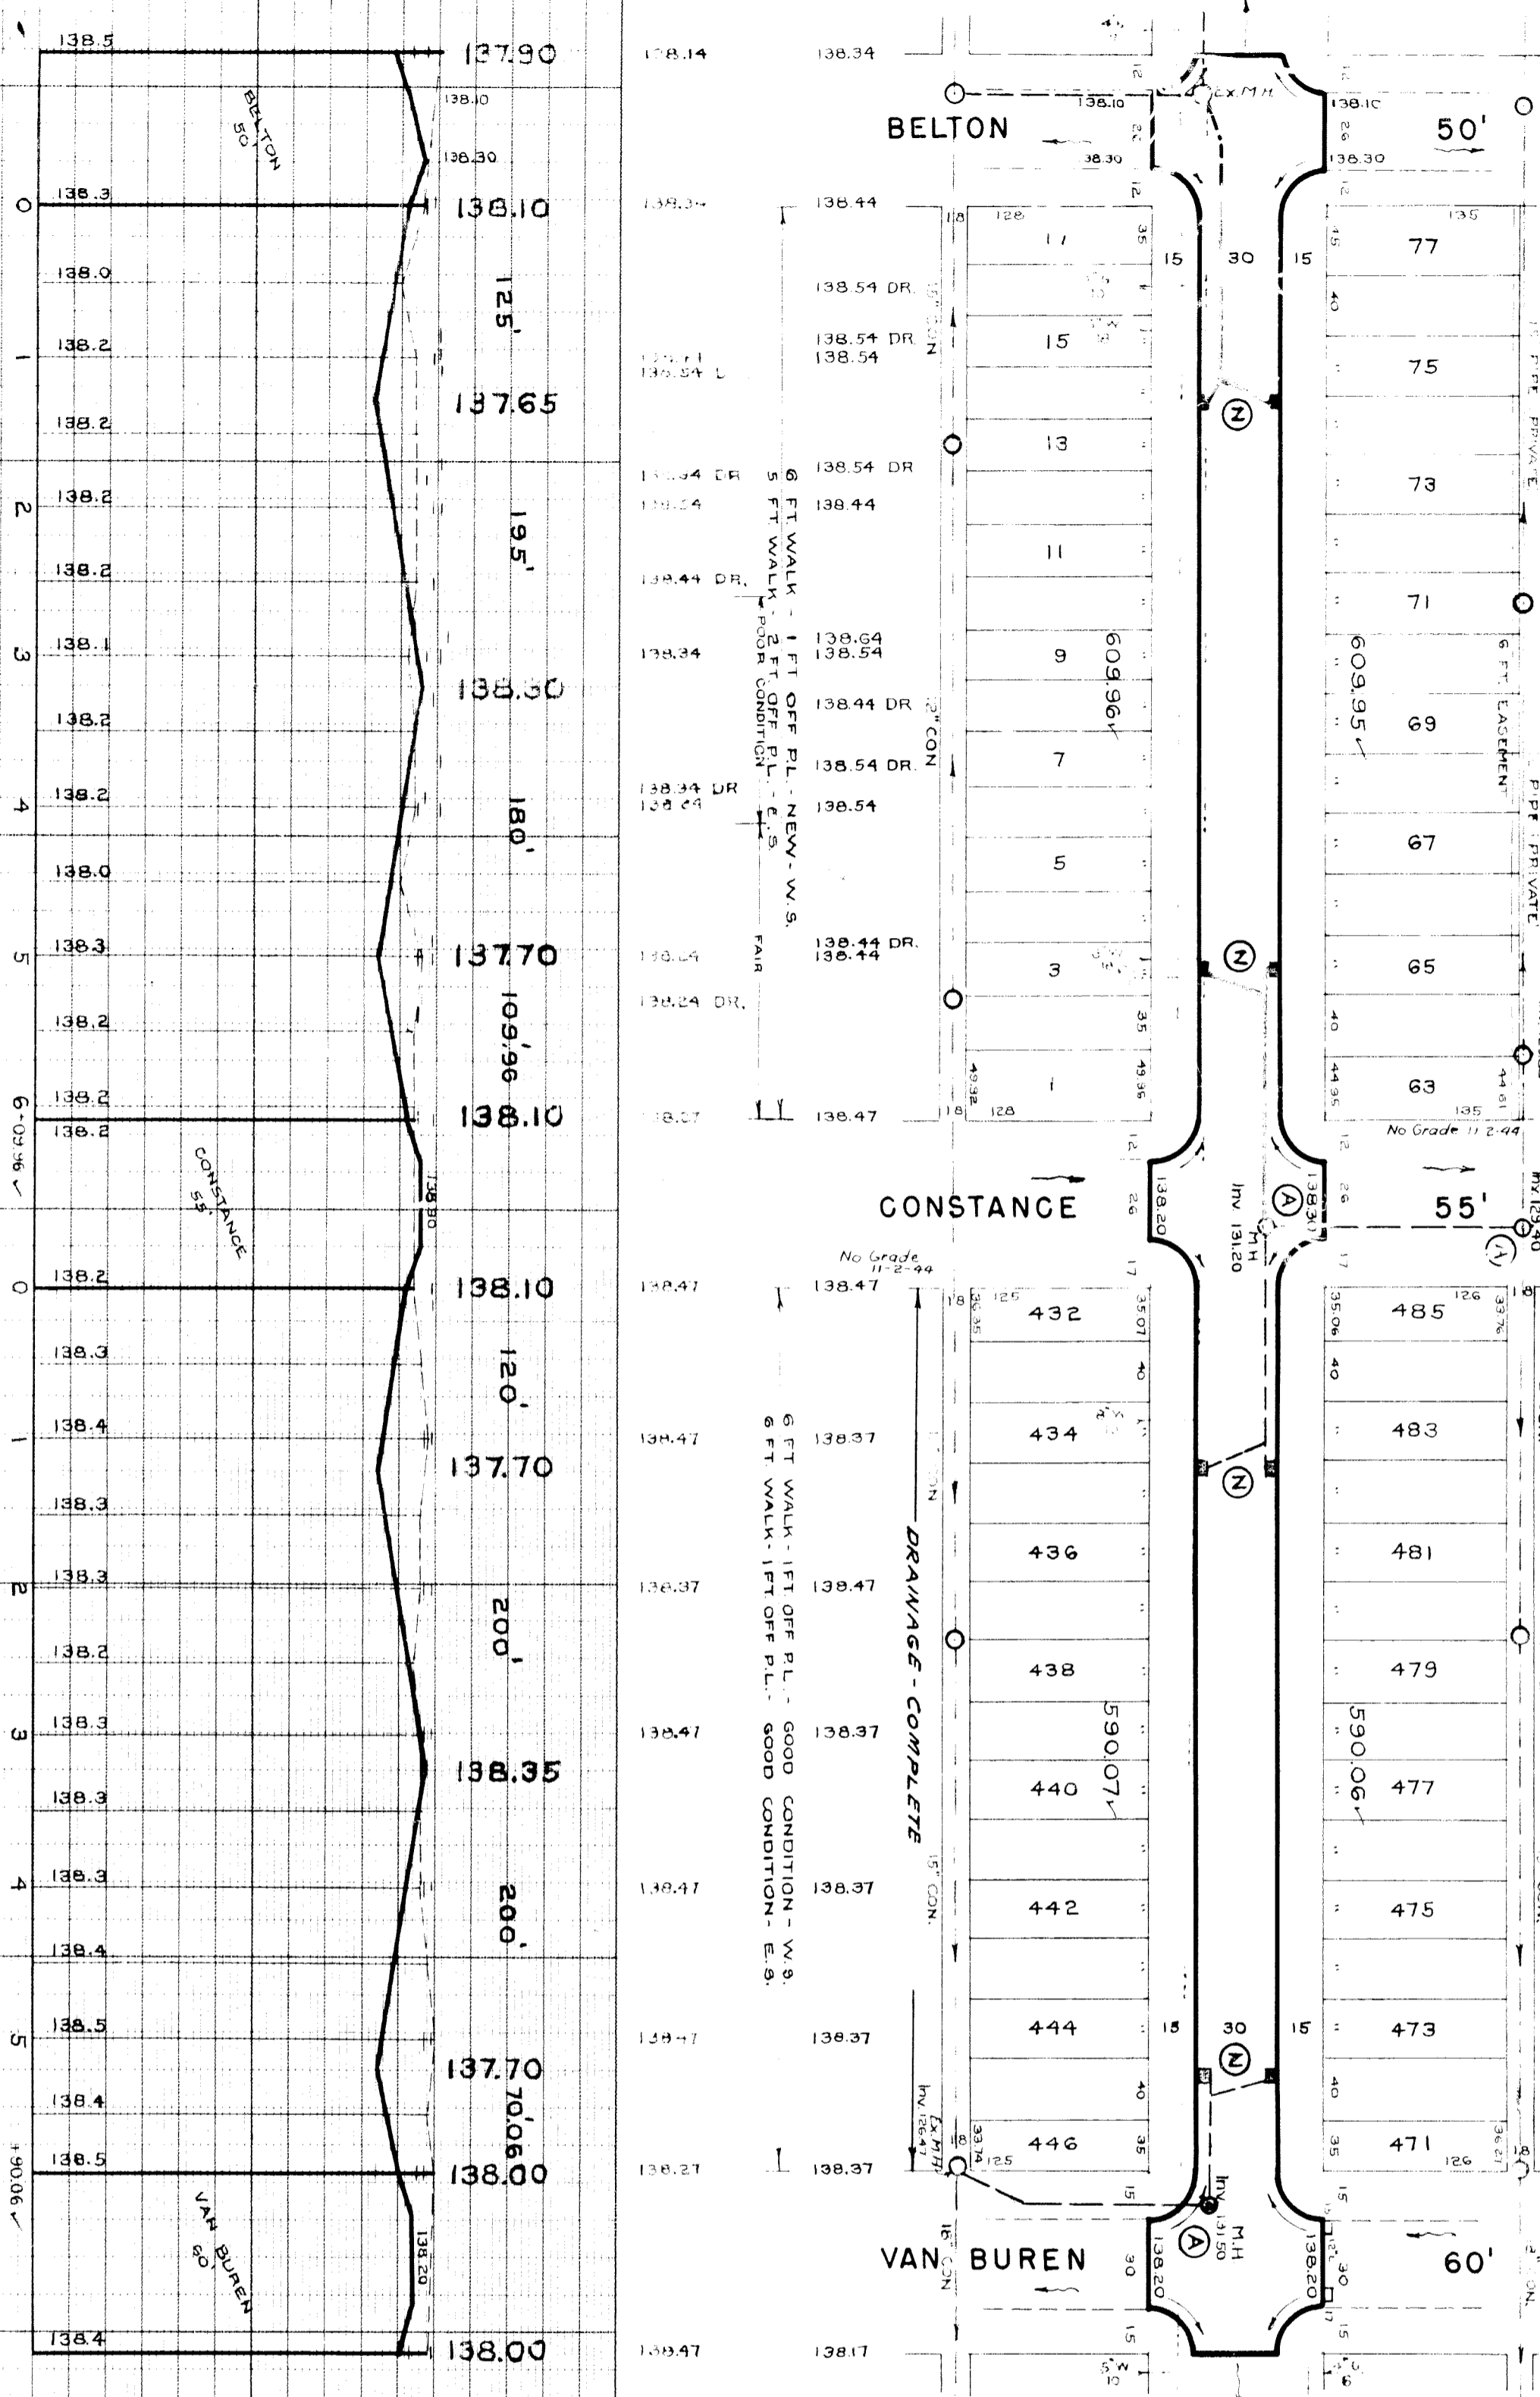

138.5	137.90	138.14	138.34
138.3	138.10	138.34	138.44
138.0	125'	138.54 DR	138.54 DR
138.2	137.65	138.54 DR	138.54
138.2	195'	138.54 DR	138.44
138.2	180'	138.54 DR	138.44
138.1	138.30	138.64	138.64
138.2	137.70	138.44 DR	138.44 DR
138.2	109.96	138.54 DR	138.54
138.2	138.10	138.44 DR	138.44
138.2	138.10	138.47	138.47
138.3	137.70	138.37	138.37
138.4	120'	138.37	138.37
138.3	137.70	138.47	138.47
138.3	200'	138.47	138.47
138.2	138.35	138.37	138.37
138.3	200'	138.37	138.37
138.3	137.70	138.37	138.37
138.3	70.06	138.37	138.37
138.4	138.00	138.27	138.27
138.5	137.70	138.47	138.47
138.4	138.00	138.17	138.17
138.5	138.00		