

DEPARTMENT OF PUBLIC WORKS DETROIT MICH.
 CITY ENGINEERS OFFICE - DIVISION OF PAVING DESIGN
STREET PAVING PLAN

NUMBER OF SHEETS	1
SHEET NUMBER	1

NAME OF STREET: **JASON** 50 FT
 FROM: **SCHOOLCRAFT**
 TO: **OUTER DRIVE**

TYPE OF PAVEMENT: **FEET WIDE**



CARD NO.	100	BLK.	824 B	65
DATE	FEB 2	1950		
PLAN	H.S.	PROFILE	H.S.	COMP.
CHECKED	LR	GRADE	W	CHECKED
LOTS (21)	11952	LENGTH	558.76	
CITY	11850		5925	
TOTAL	12382		61901	
COST ADVERTISING/BLANKS		LOTS		CITY
COST INSPECTION				

SEWERS O.K. by *J. Lipan*

B.M. # 1369 SPIKE IN 24' ELM @ SCHOOLCRAFT W.L. OUTER DRIVE → 147.42
 B.M. "X" IN LT BASE N.E. COR JASON & OUTER DRIVE → 142.75

DESIGNED BY	<i>J. Spillman</i>
DRAWN BY	<i>J. Spillman</i>
TRACED BY	<i>J. Spillman</i>
CHECKED BY	<i>J. Spillman</i>
APPROVED	<i>W. Wallace</i> ENGINEER OF STRUITS <i>Merton R. Fisher</i> ASS'T CITY ENGINEER

CROSS SECTIONS

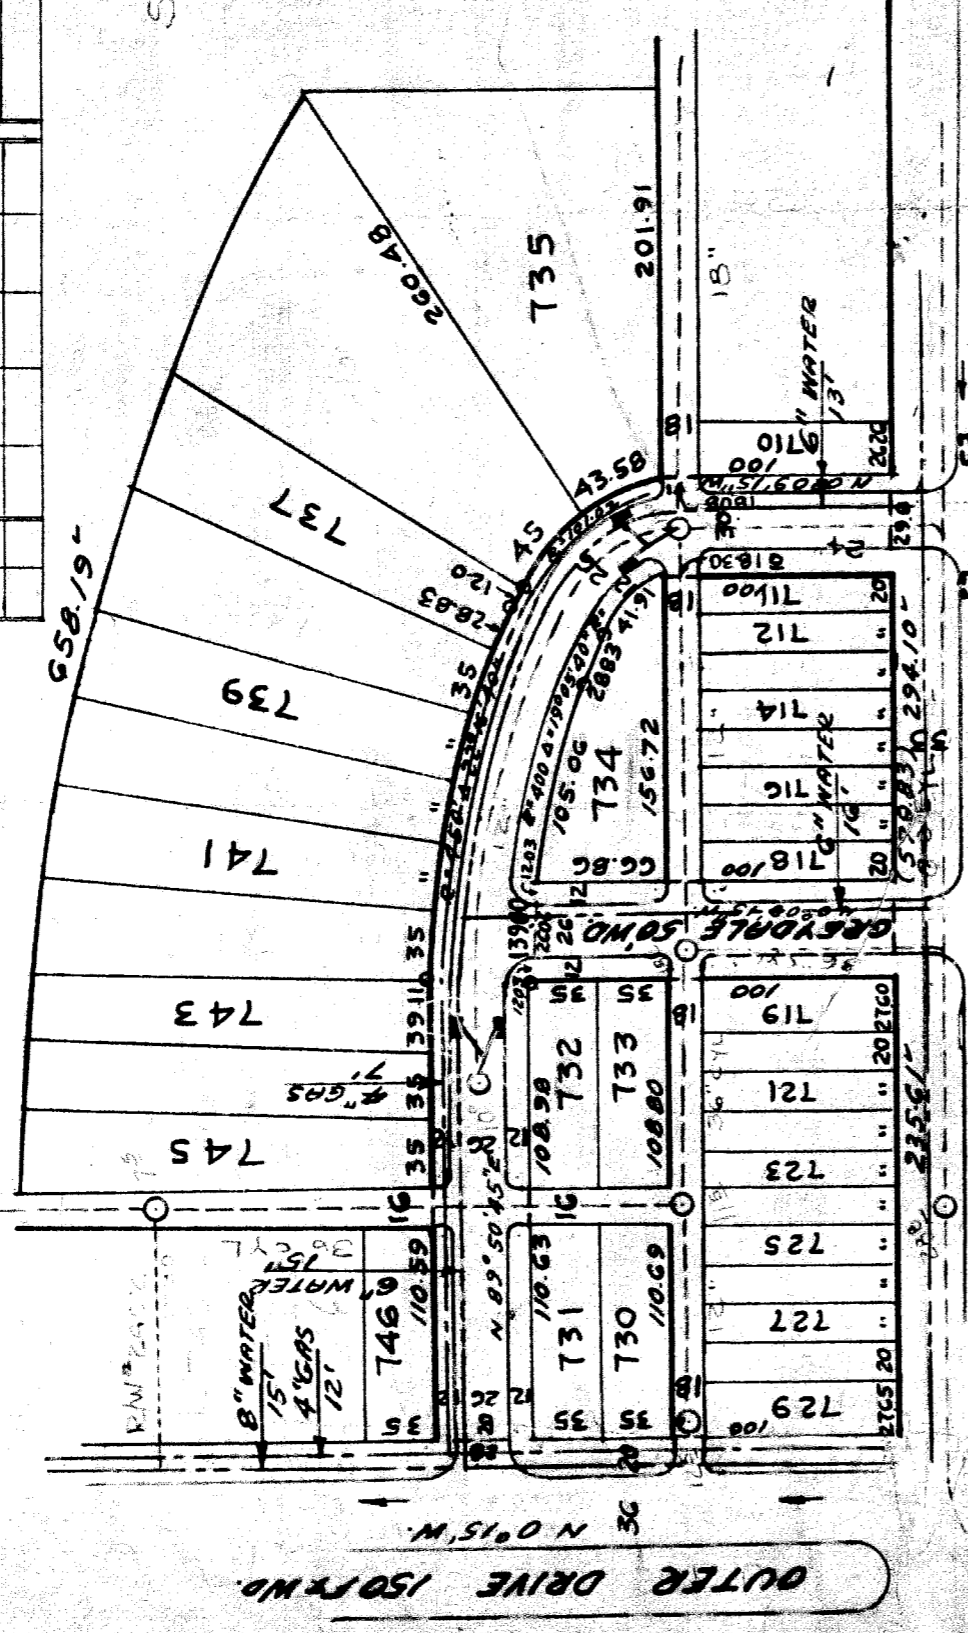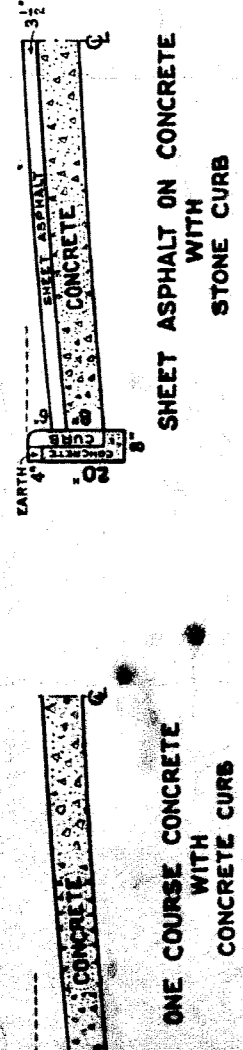

14217 CORN	141.88	14256 RTN	142.33	14380 WK	14430 WK
14223					
14240					
14250					
14255					
14258					
14259					
14260					
1427					
14285					
14288					
14290					
14293					
14299					
14305					
14310					
14312					
14315					
14318					
14320					
14325					
JOB-NO - D-2067