



281-11398
281-3-2-44

SEWER INDEXED	OK	DATE	3/6/44
REVISIONS	Width of Riving changed from 30' to 26' between Hartwell and Riley West. - 11-23-48		
JOB NO.	1549	DATE	2-26-44
BLUE PRINT ISSUED FOR:	GRADE ONLY	START	
CATCH BASINS		FINISH	
PAVING CLASS.		QUANTITIES	
DEPT. OF WATER SUPPLY		EXCAVATION	1 252
GAS CO.		STRAIGHT CURB NEW	1 840
		OLD CURB RESET	-
		CIRCULAR CURB	-
		PAVING	3 173
		12" SEWER	270
		WALKS - SQ. FT.	576
		M.H. - CONSTR.	8
		C.B.S. - CONSTR.	4
		LOTS	219
		CITY	96
		LOTS	1 904
		CITY	172
		TOTAL	2 076


SCHAEFER ROAD. 86' W.

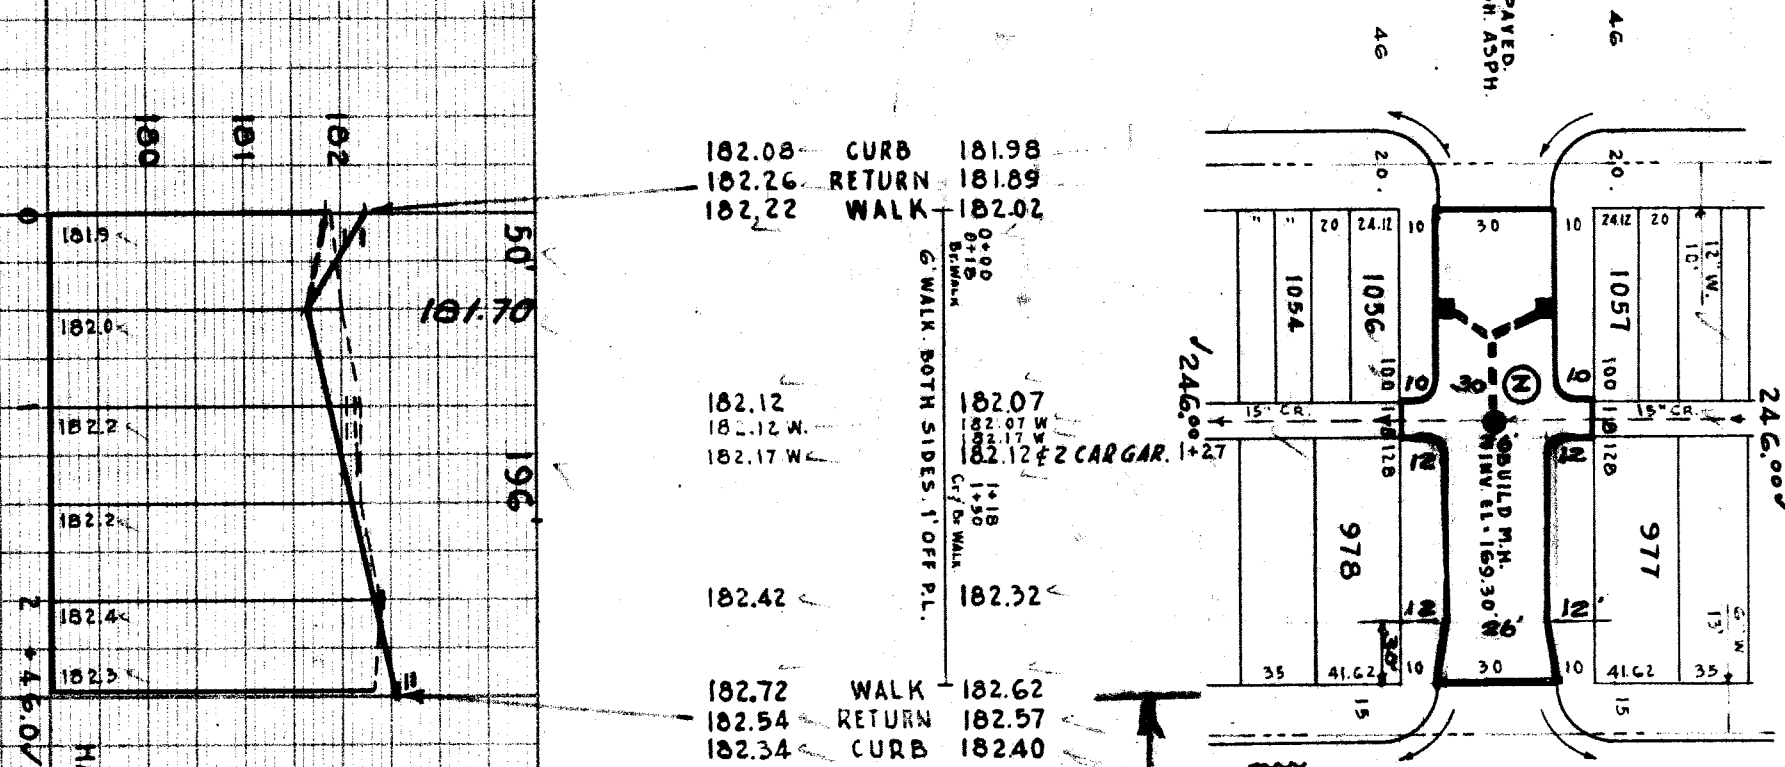


HARTWELL AVE. 60' W.

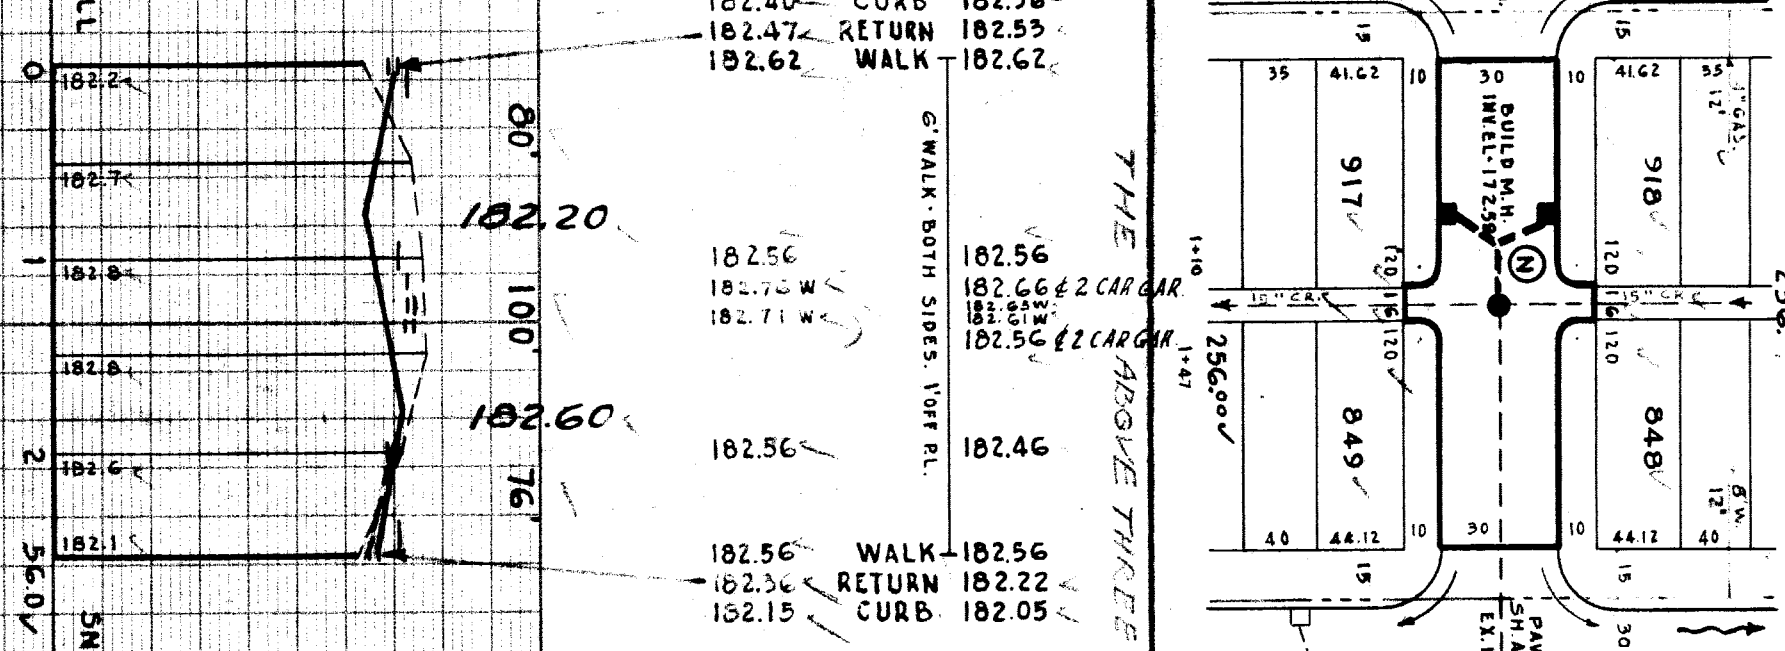

SNOWDEN AVE. 60' W.

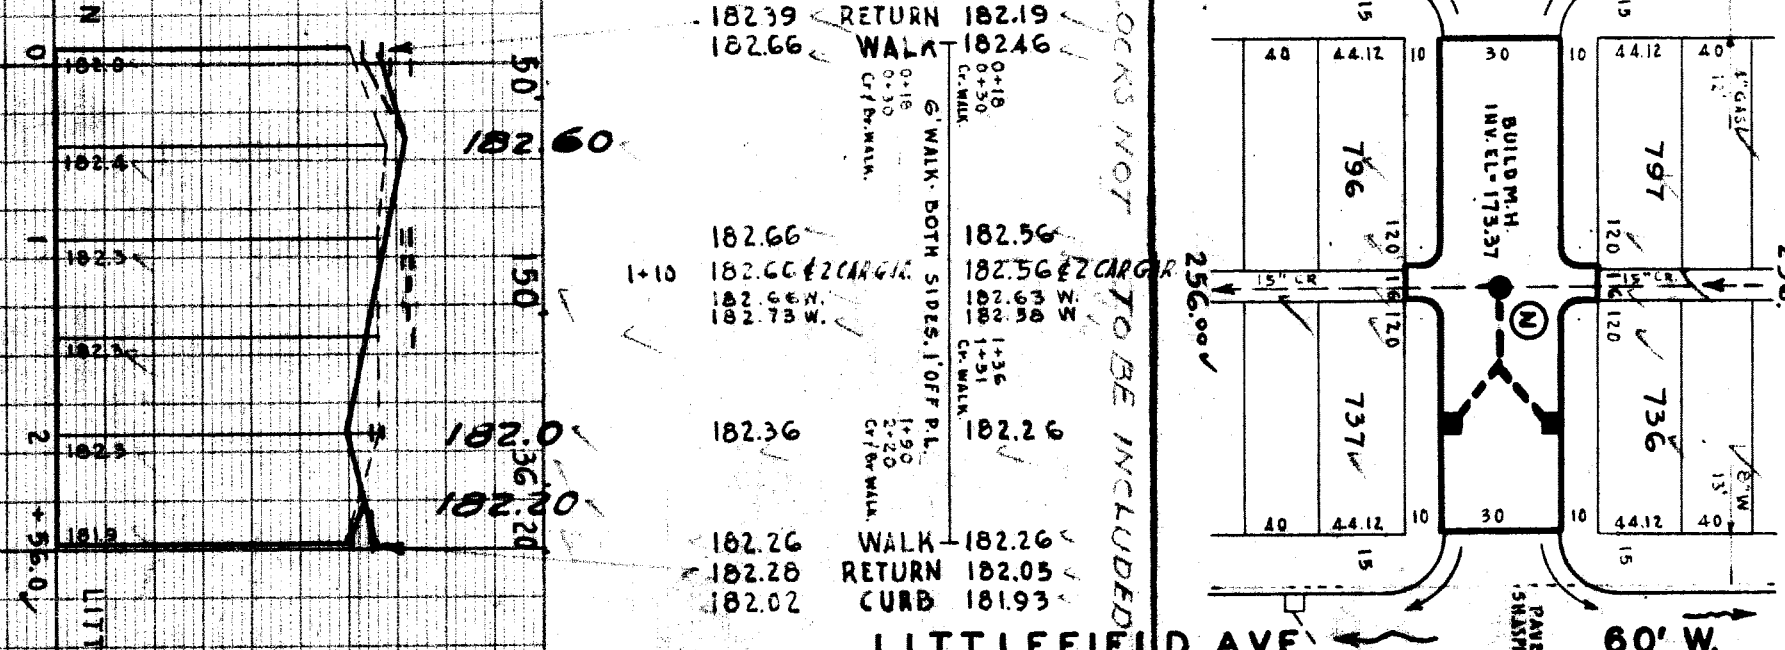

LITTLEFIELD AVE. 60' W.

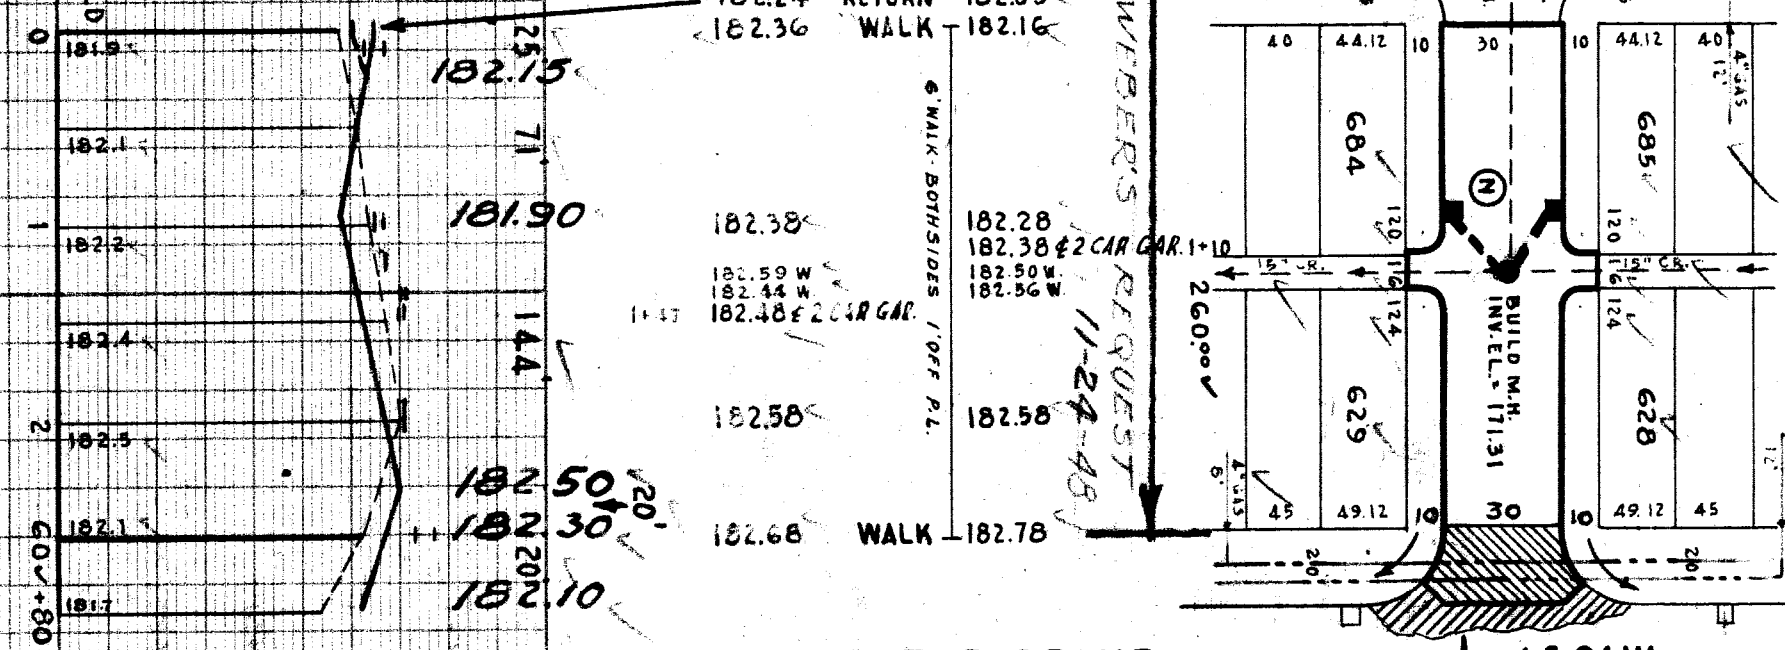

OUTER DRIVE. 150' W.

DEPARTMENT of PUBLIC WORKS - DETROIT
CITY ENGINEERS OFFICE - DIVISION OF PAVING DESIGN

STREET PAVING PLAN A-P-3-25E.
MARGARETA

FROM E. PL. SCHAEFER ROAD.
TO 20' E. OF W. PL. OUTER DRIVE.

TYPE OF PAVEMENT _____ WIDTH 30'

DESIGNED BY M. J. Flanagan
DRAWN BY M. J. Flanagan
CHECKED BY G. S.
APPROVED BY M. J. Flanagan
ENGINEER OF STREETS
ASSIST. CITY ENGINEER

INDEX NO. 64 86
RECORD NO. _____

NAME OF STREET
ELEV. 196.5
197.22
197.22
197.22

NOTE: CONSTRUCT & STD. 18" V. BASINS COMPLETE, AND KENNETH AT TO EXISTING OUTLETS AS SHOWN. CONSTRUCT & STD. MANHOLES COMPLETE WITH FRAMES, AND COVERS AT LOCATIONS AS SHOWN.

NO DRAINAGE DRAINAGE COMPLETED 2-44
DRAINAGE COMPLETED _____
DRAINAGE COMPLETED _____

CONTRACTOR MUST CHECK WITH UTILITIES, BEFORE BEGINNING CONSTRUCTION, CALL LOCATIONS OF EXISTING UTILITIES, WHETHER SHOWN ON PLANS OR NOT.

PLAN SCALE: NOT FORTIFIED
LOT AND DISTRICT INFORMATION: 1-100
BY: M. J. FLANAGAN

WEBER'S REQUEST 11-24-48
Schaefer to Hartwell