

DEPARTMENT OF PUBLIC WORKS DETROIT

CITY ENGINEER'S OFFICE - DIVISION OF PAVING DESIGN

STREET PAVING PLAN

NAME OF STREET: **MARGARETA AVE**
 FROM: **W.P.L. OF SUNDERLAND RD.**
 TO: **250' W. OF GRANDVILLE RD.**

INDEX NO	TOPO NO
63	104
72	114


DESIGNED BY	<i>R. J. Small</i>	
DRAWN BY	F. Minikel	
TRACED BY	R ³	
CHECKED BY	R ³	
APPROVED	<i>R. J. Small</i>	

BOOK 1395	PAGE 59
DATE 8-11-42	COMPUTED
PLAN	PROFILE
CHECKED	GRADE
LOTS	LENGTH
1996.50	
CITY	LENGTH
246.00	
TOTAL	LENGTH
1,236.50	

QUANTITIES	CITY	LOTS	CITY	LOTS	CITY
EXCAVATION					
STRAIGHT CURB NEW					
OLD CURB RESET					
CIRCULAR CURB					
PAVING					
CONCRETE BASE					





JOB NO. **340 11-42**
 BLUE PRINT ISSUED FOR: _____
 DATE: _____
 REVISIONS: _____

H. L. WAGNER
 18603 W. SEVEN MILE RD.
 TYPE OF PAVEMENT: **CONCRETE**
 WIDTH: **AS SHOWN**

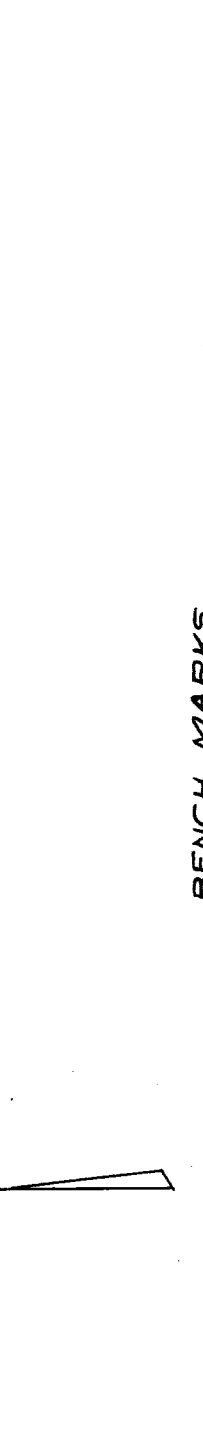

BENCH MARKS
 FIG. 5, "W.S. OF LOT 1275 S. WALK OF MARGARETA AT E.P.L. OF SHAFTSBURY - 173.27
 ARROW ON HYD. N.W. COR. GRANDVILLE + MARGARETA - 171.66
 LETTER "G" IN GATE TOP OF WATER GATE WELL W.S. WARWICK AT N.P.L. OF MARGARETA - 172.55
 LETTER "G" IN GATE TOP OF WATER GATE WELLE. S. SUNDERLAND AT N.P.L. OF MARGARETA - 171.94

NOTE: M.A.S. + SEWER INCLUDED ON MARGARETA PLAN E.O.F.W.P.L. OF SUNDERLAND

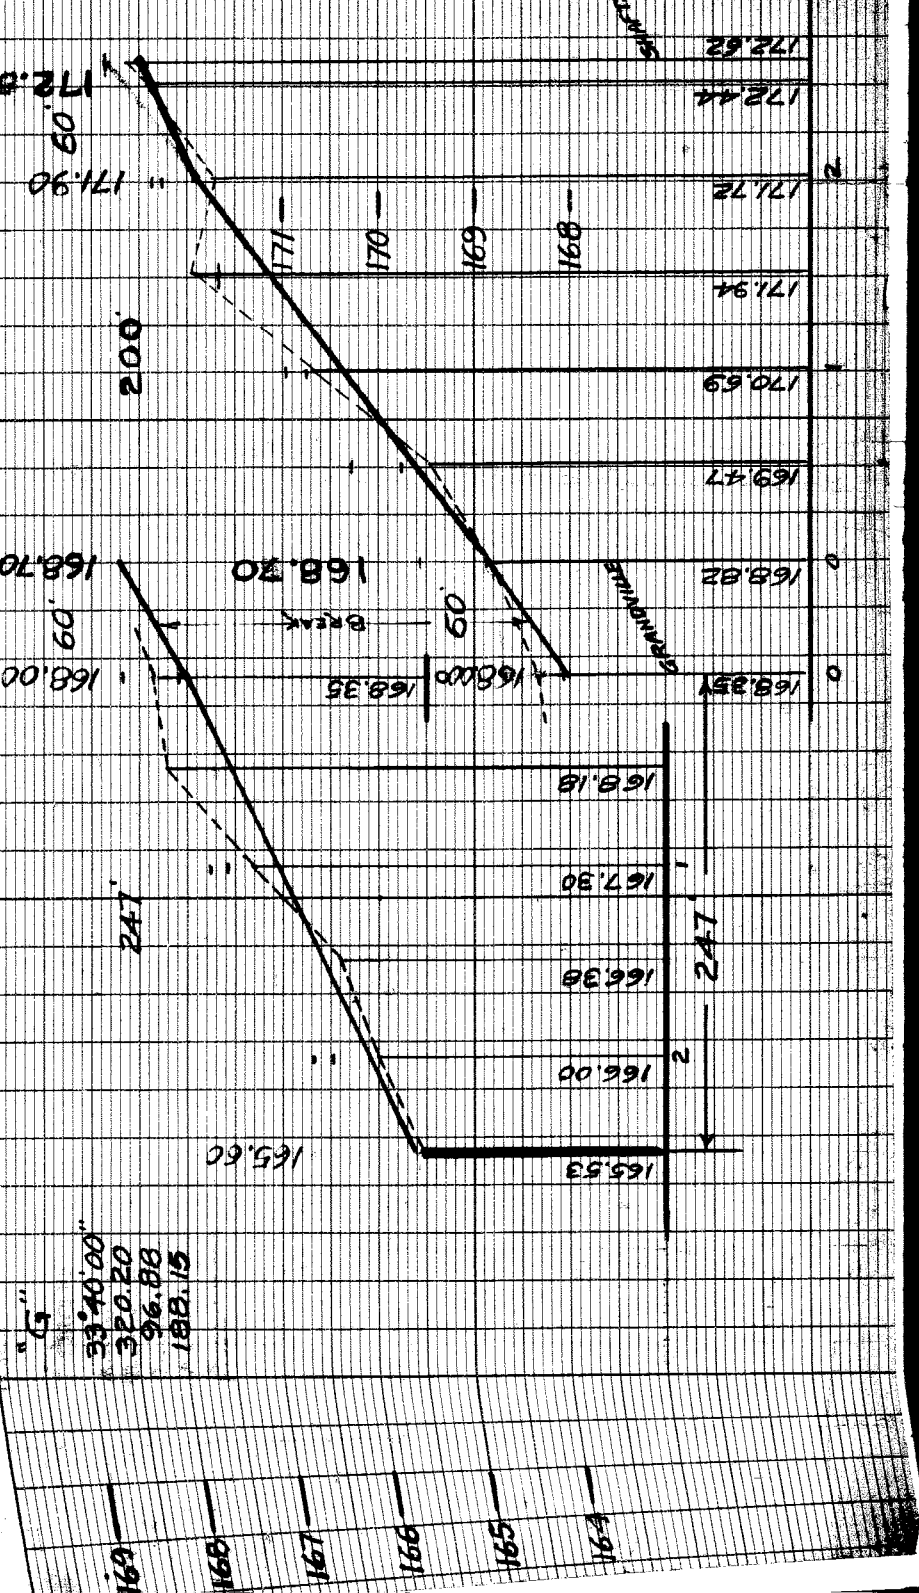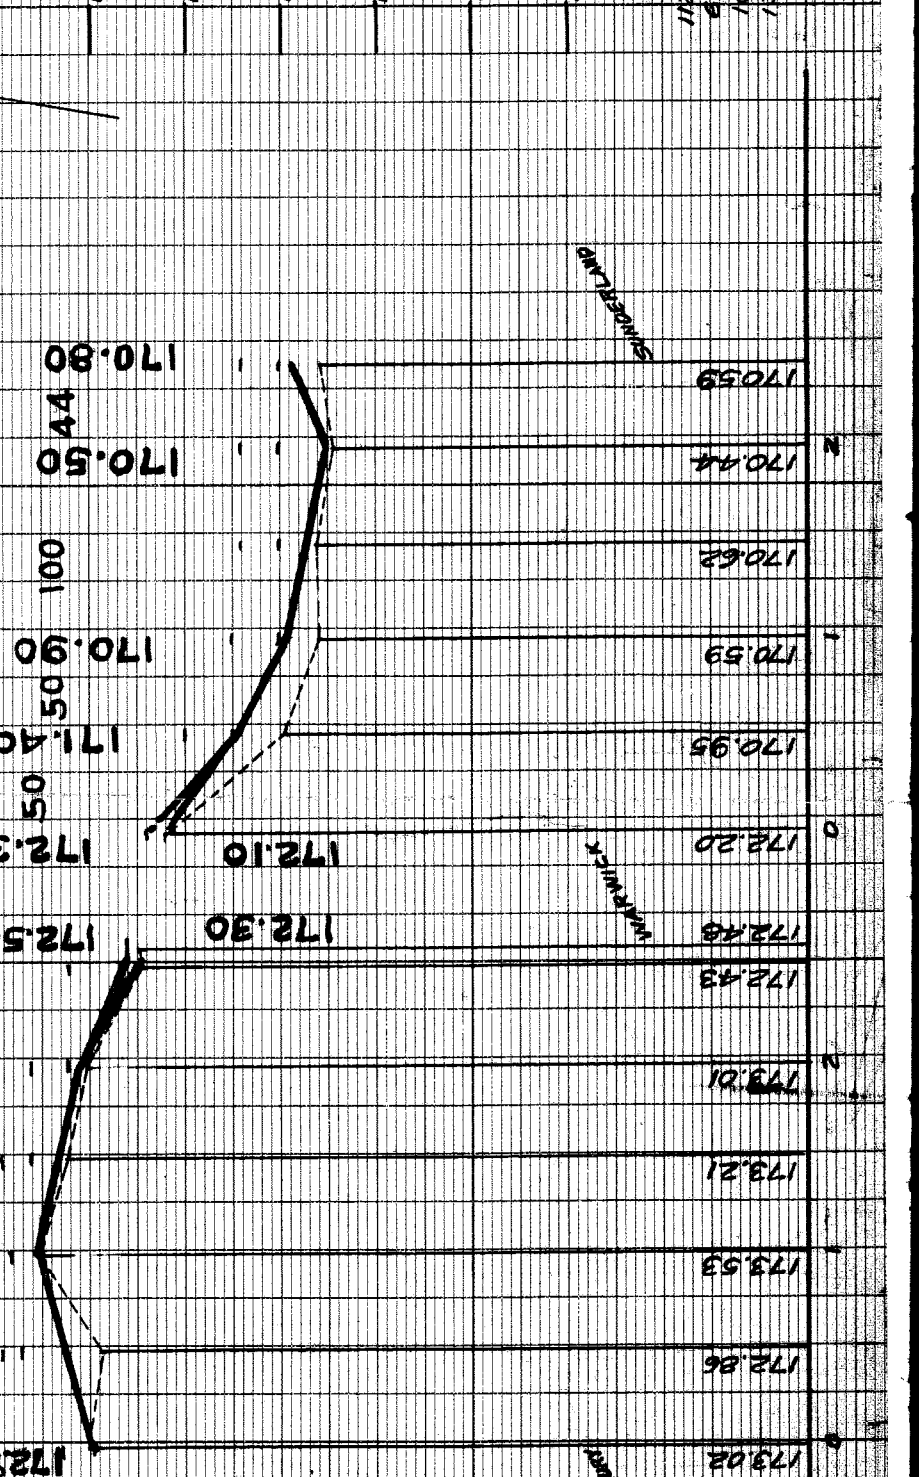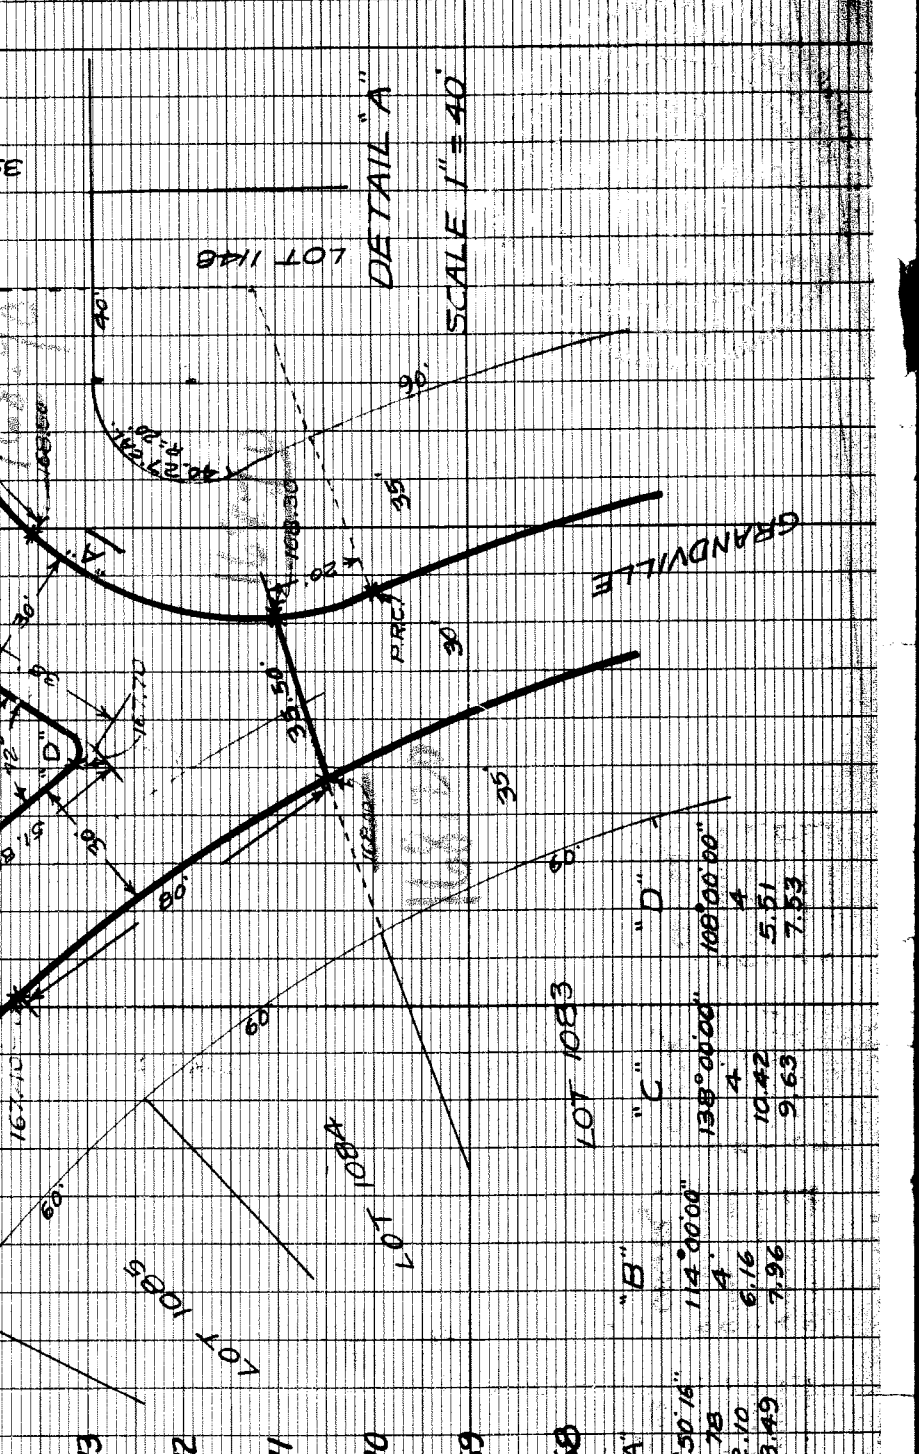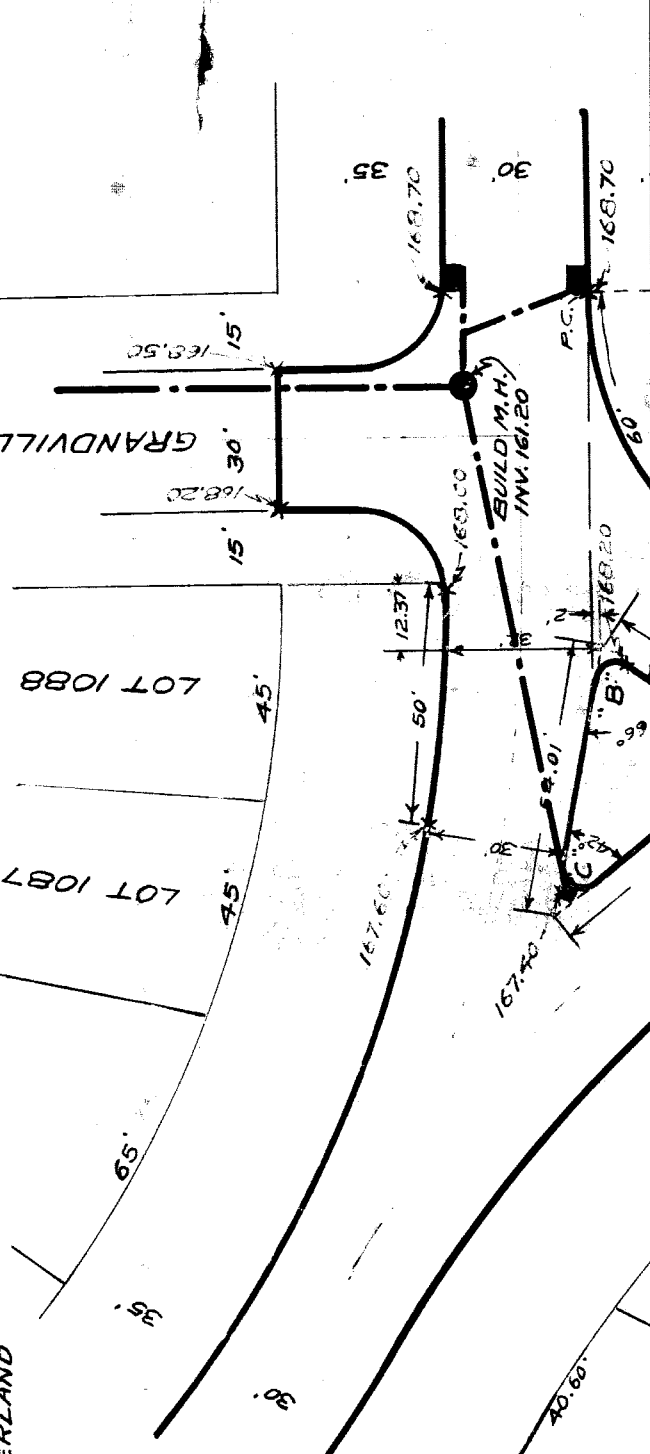

"E"	47.45' 00"
	281
	124.37
	234.18
"F"	13.09' 52"
	311
	35.88
	71.45
"G"	33.40' 00"
	320.20
	96.88
	188.15